



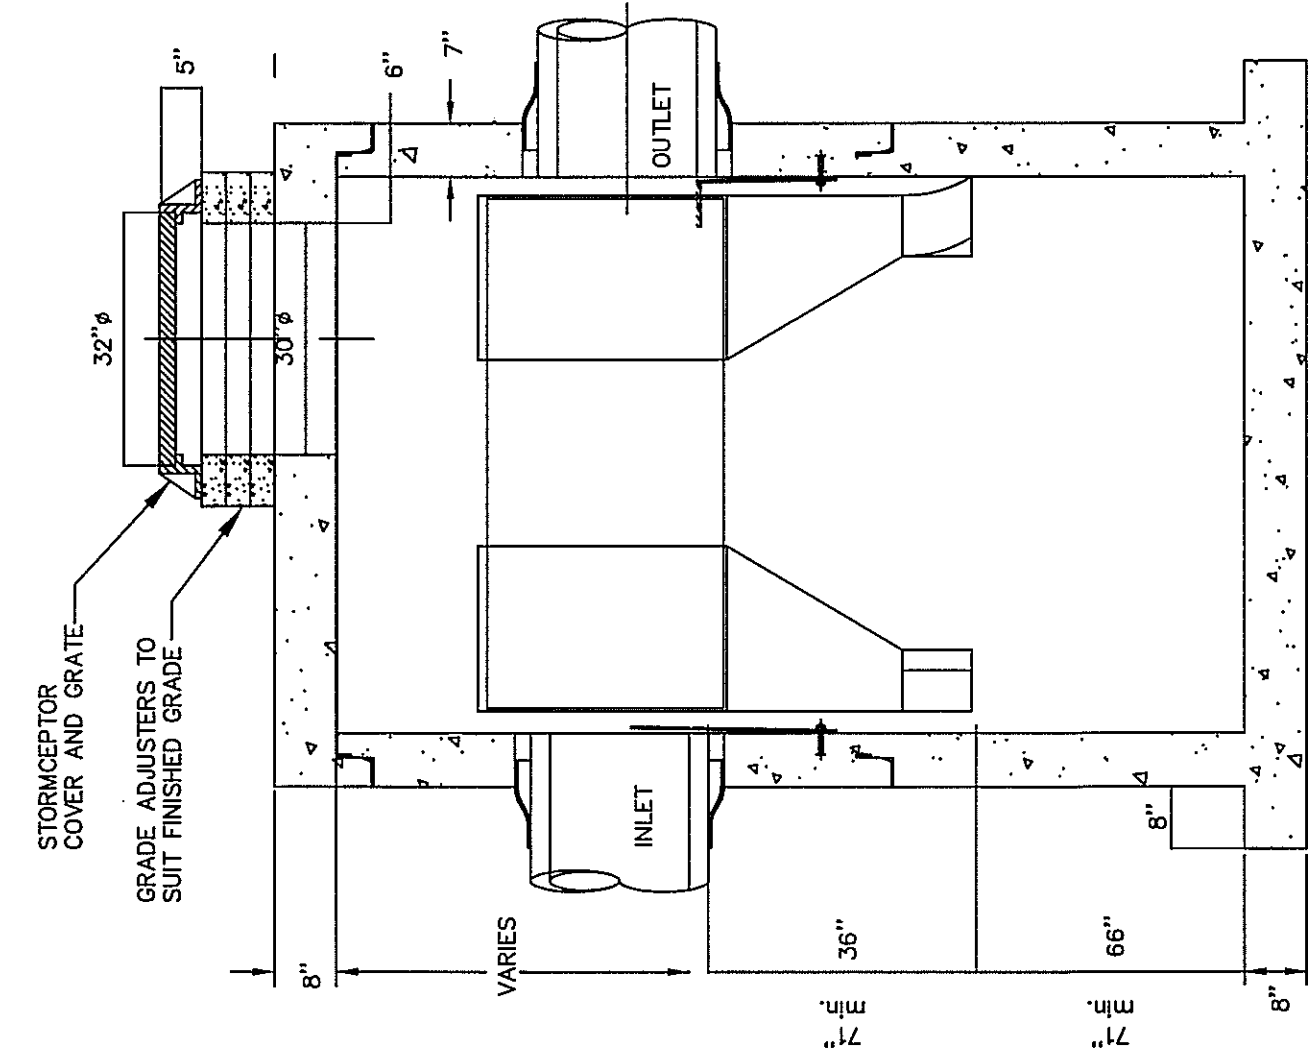


SECTION THRU CHAMBER

1 6' DIAMETER FIRST DEFENSE DETAIL
Scale: NONE


- NOTES:
1. TOTAL SITE IMPERVIOUS COVERAGE=58,070 SF.
 2. 3,410 SF OF PROPOSED ADDITIONAL IMPERVIOUS AREA.
 3. 1,631 SF OF PROPOSED ADDITIONAL IMPERVIOUS AREA.
 4. 1,631 SF OF PROPOSED ADDITIONAL IMPERVIOUS AREA.

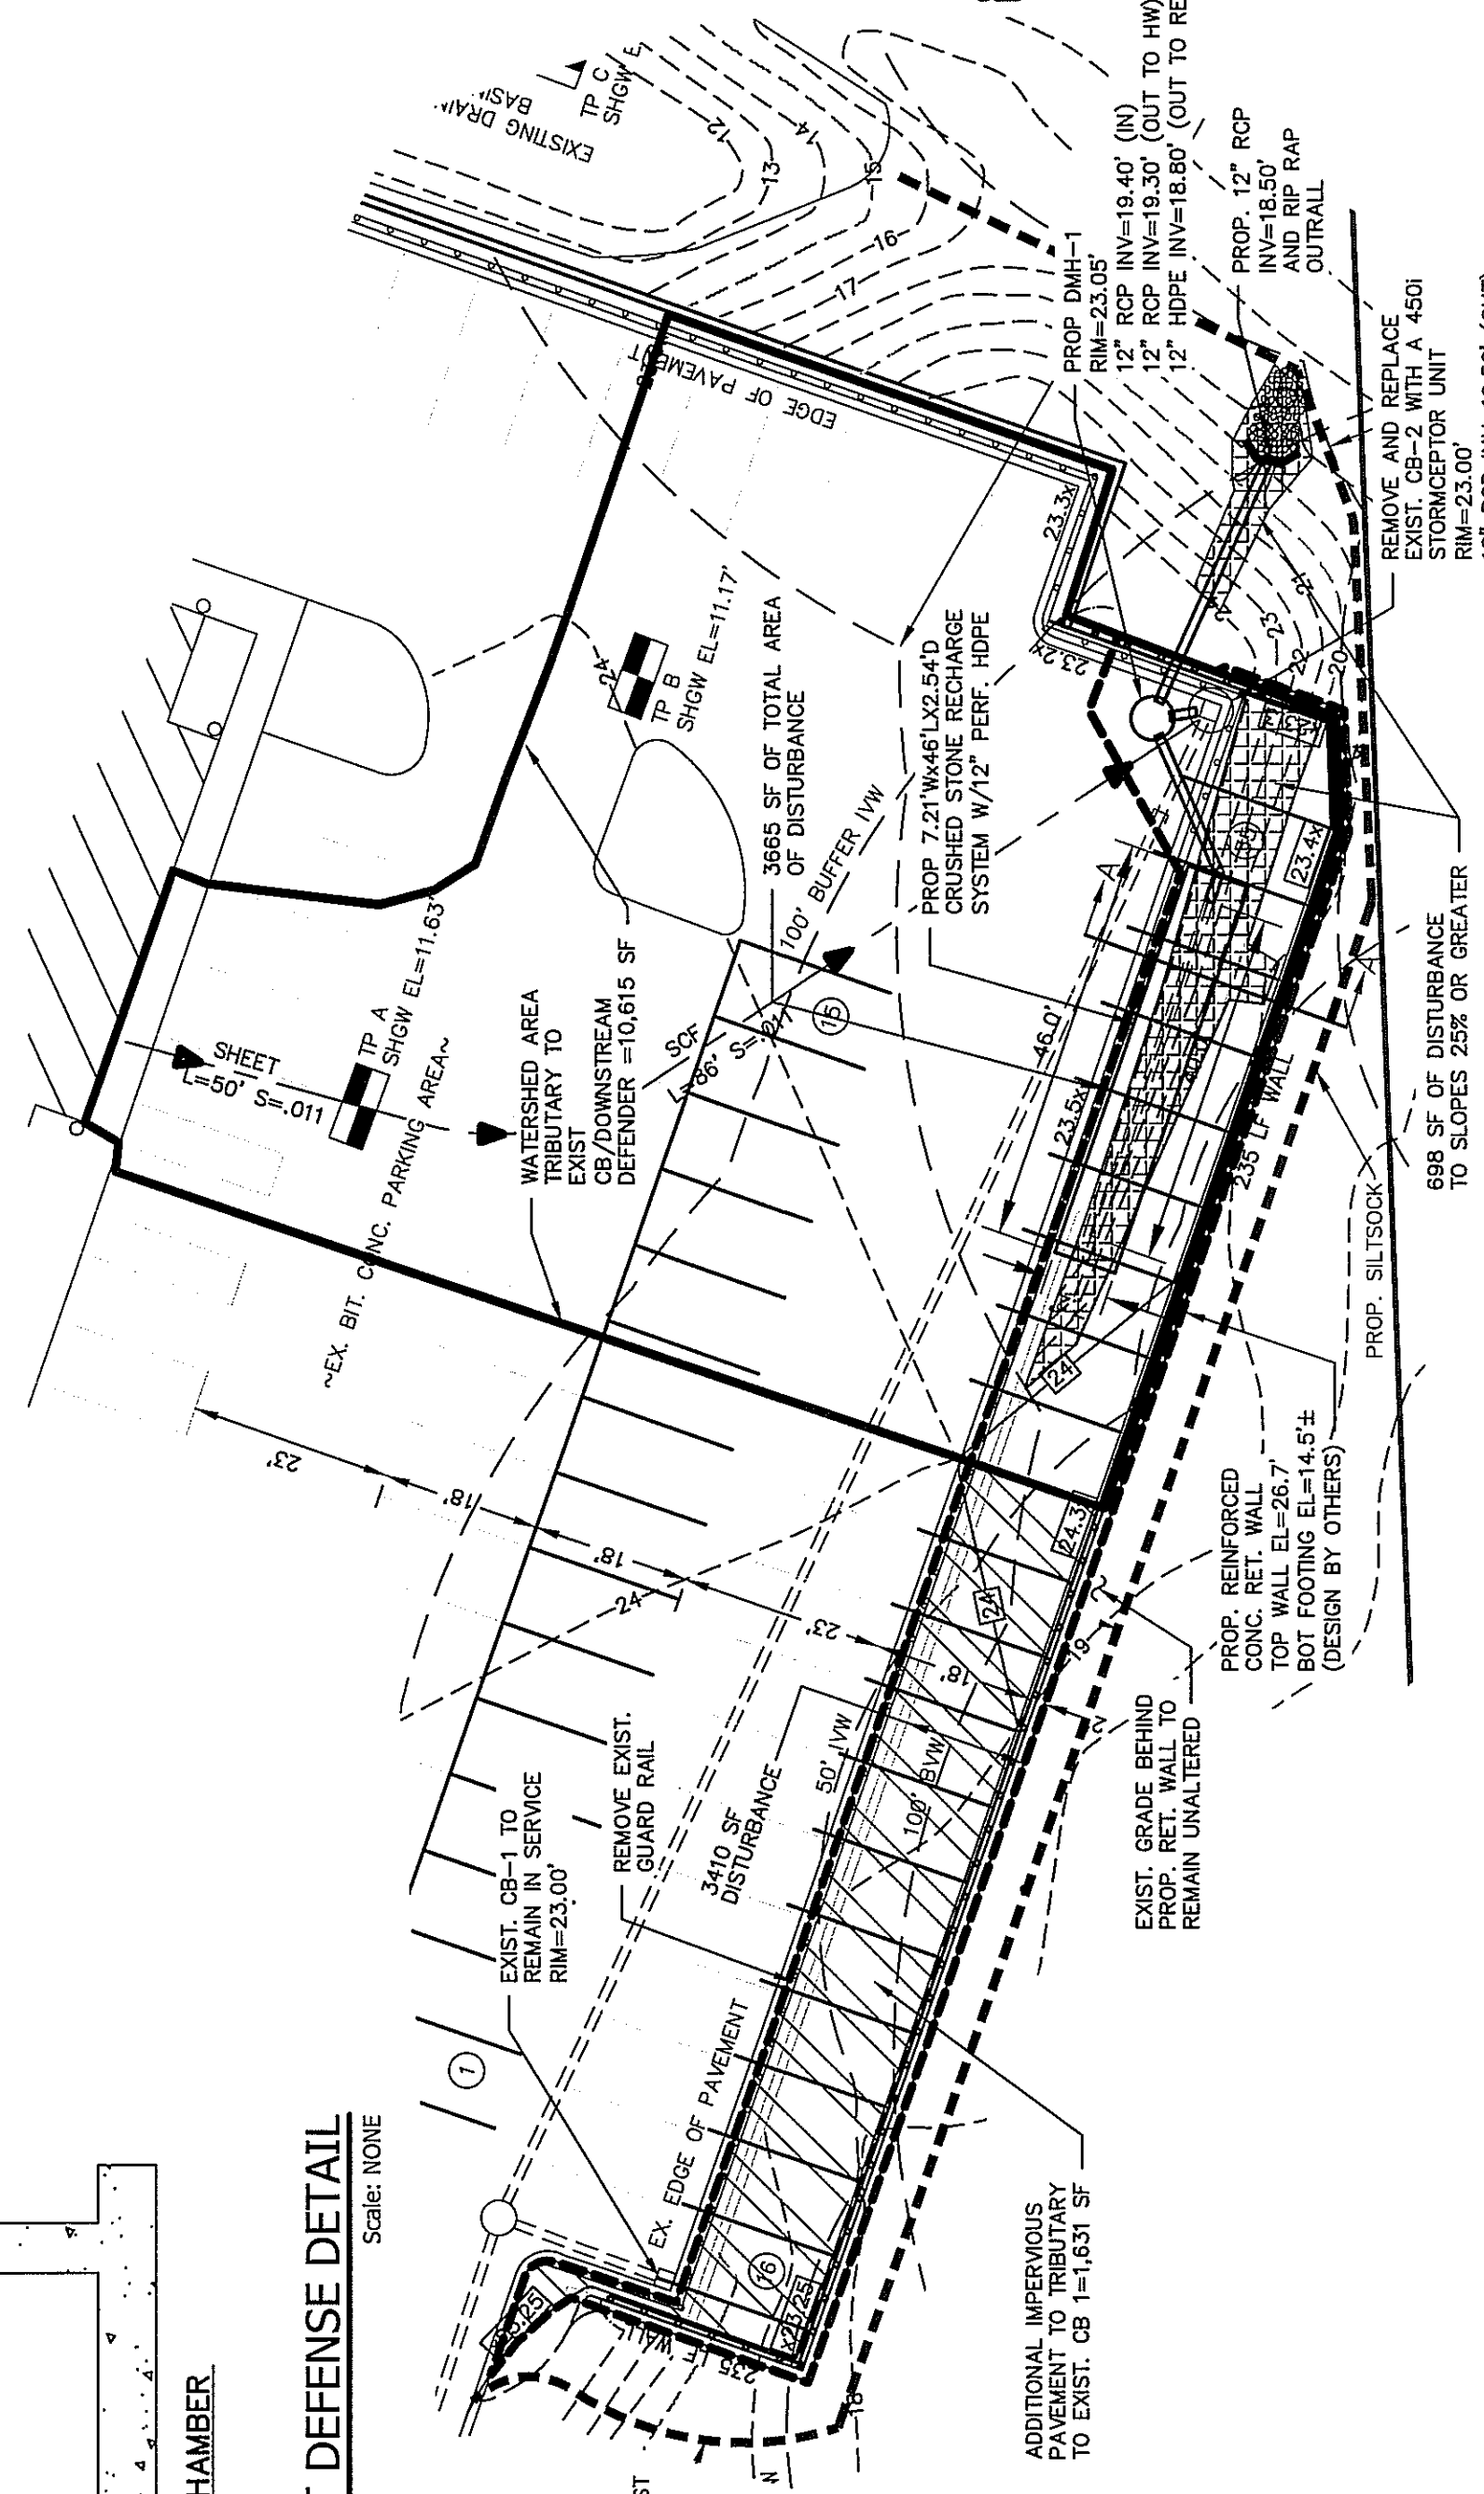

3 WATERSHED AREA TRIBUTARY TO THE FIRST DEFENSE UNIT
Scale: NONE

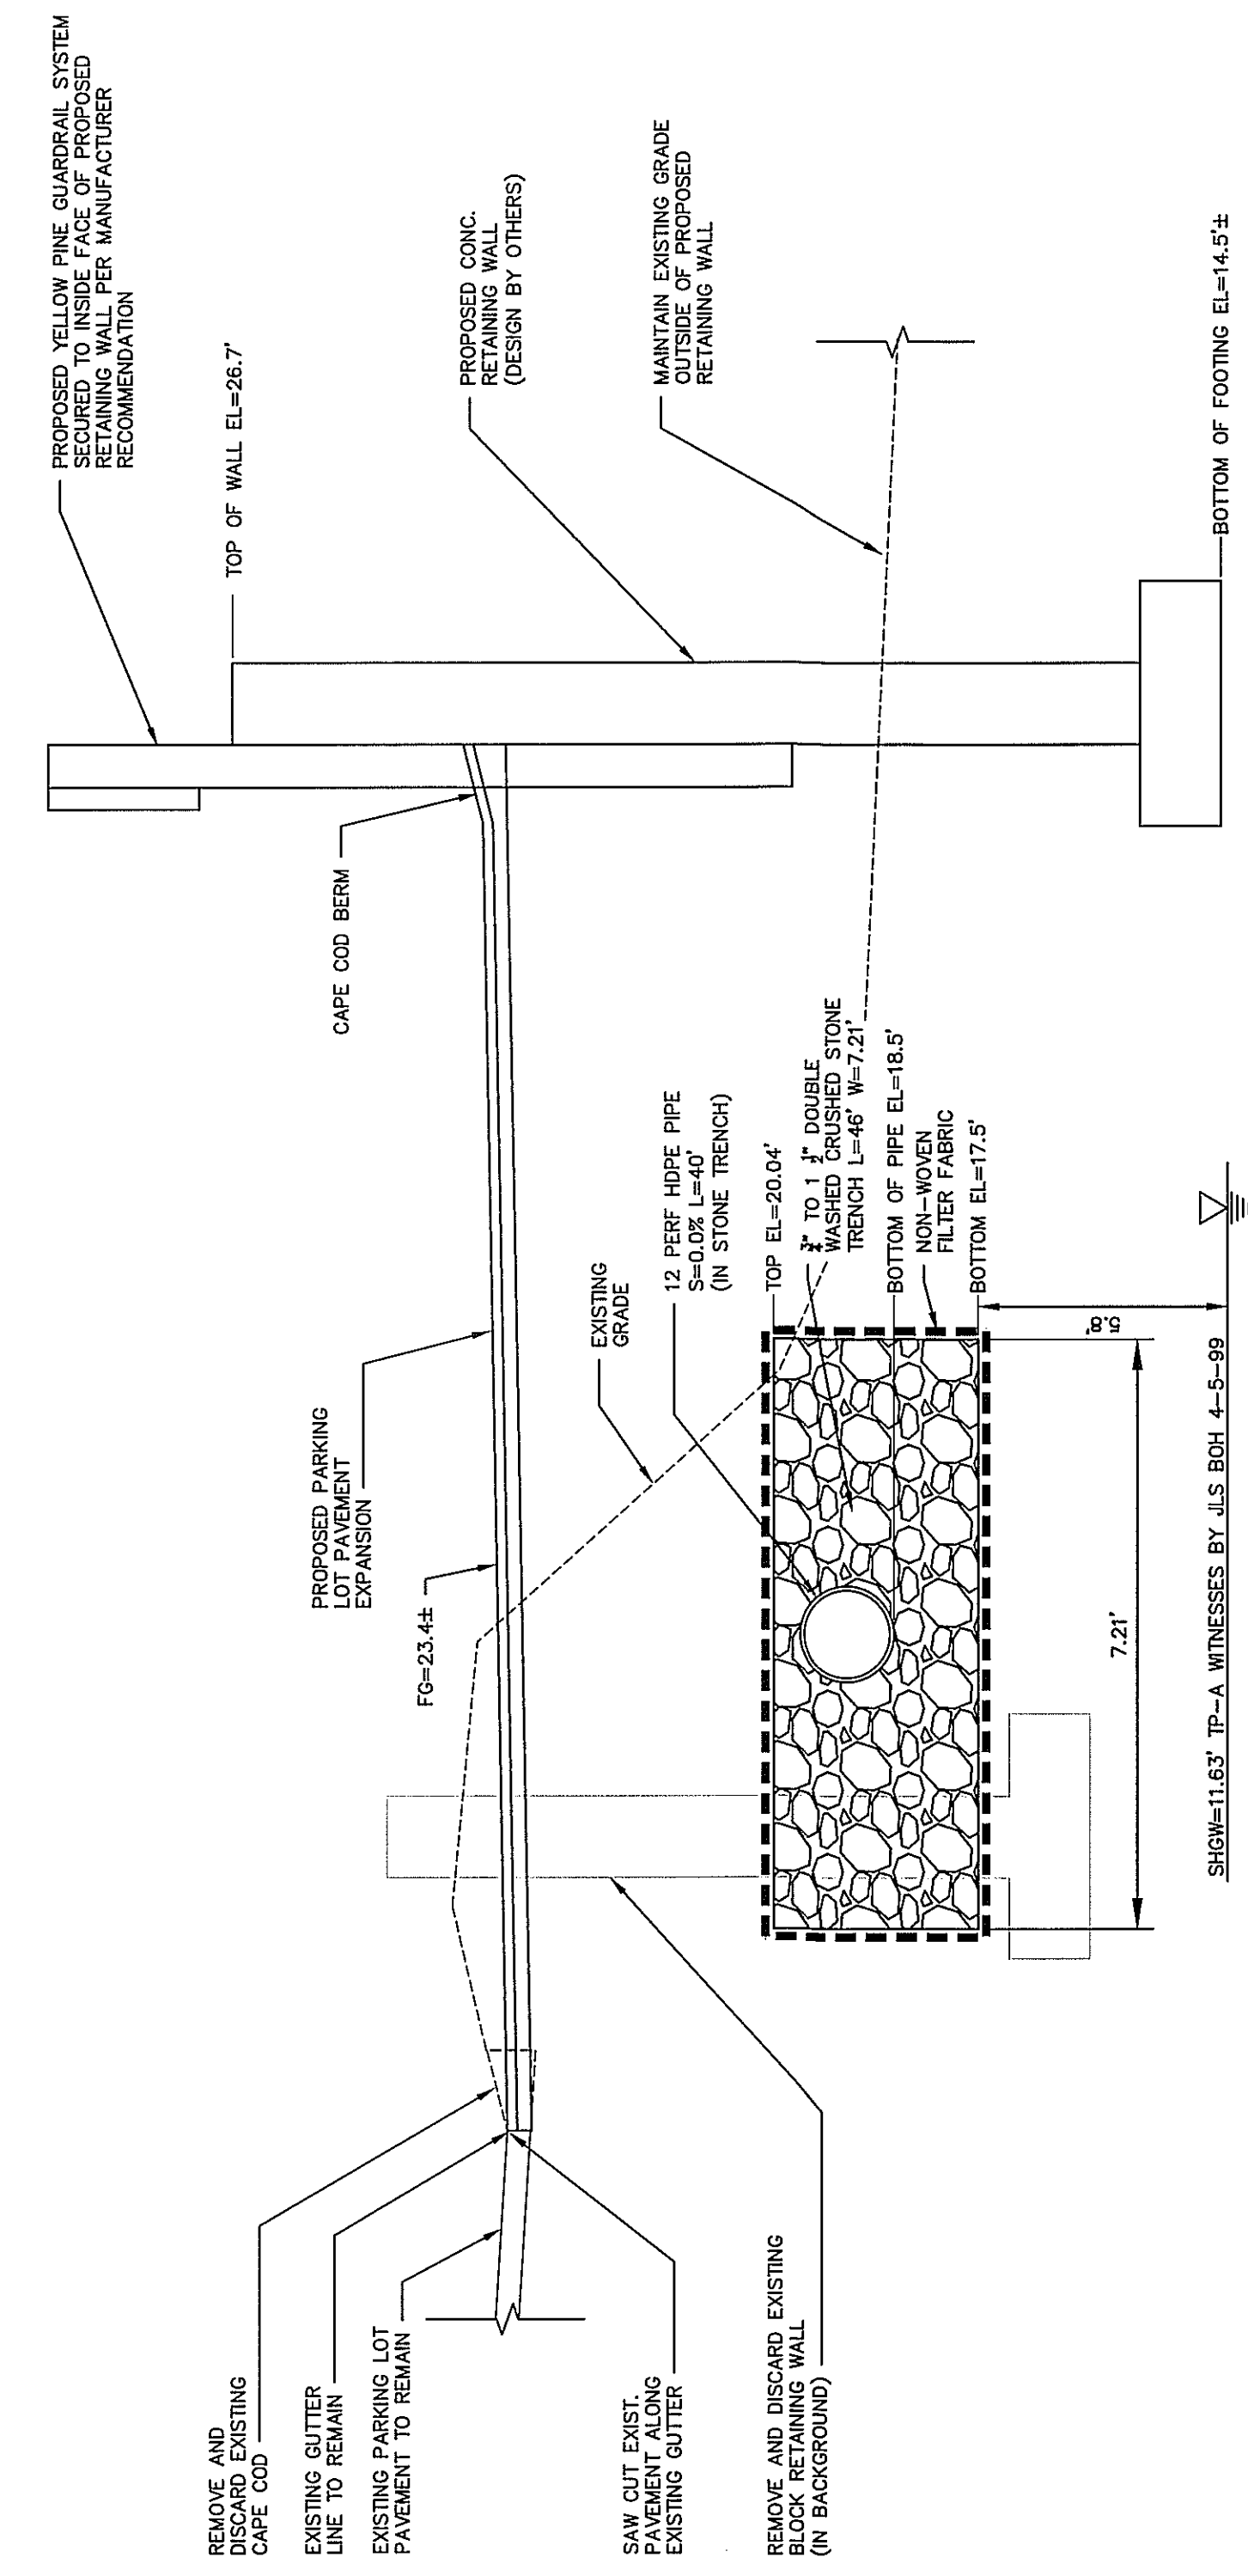


4 SECTION A-A
Scale: NONE

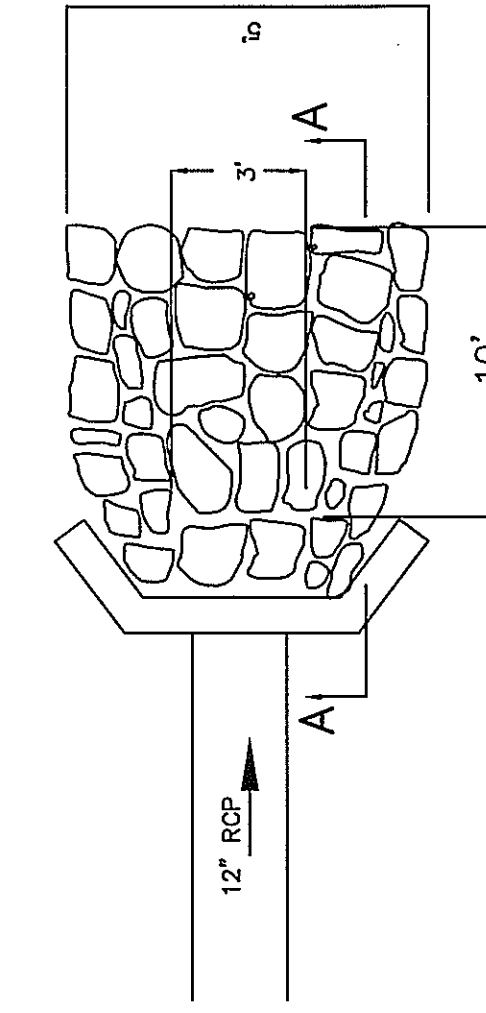


GENERAL NOTES:

1. ALL RIPRAP SHALL CONFORM TO THE NRCS STANDARDS.

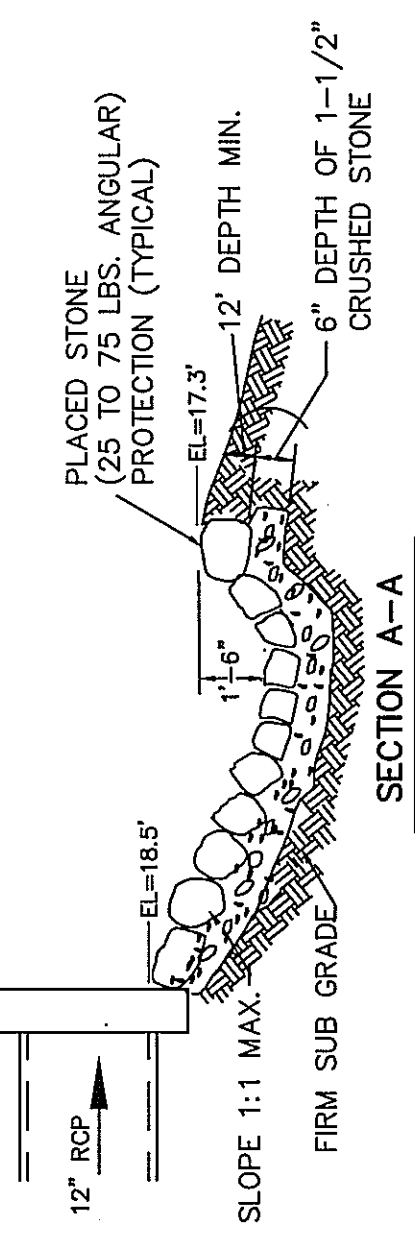


5 WING WALL HEADWALL W/ SCOUR PROTECTION
Scale: NONE

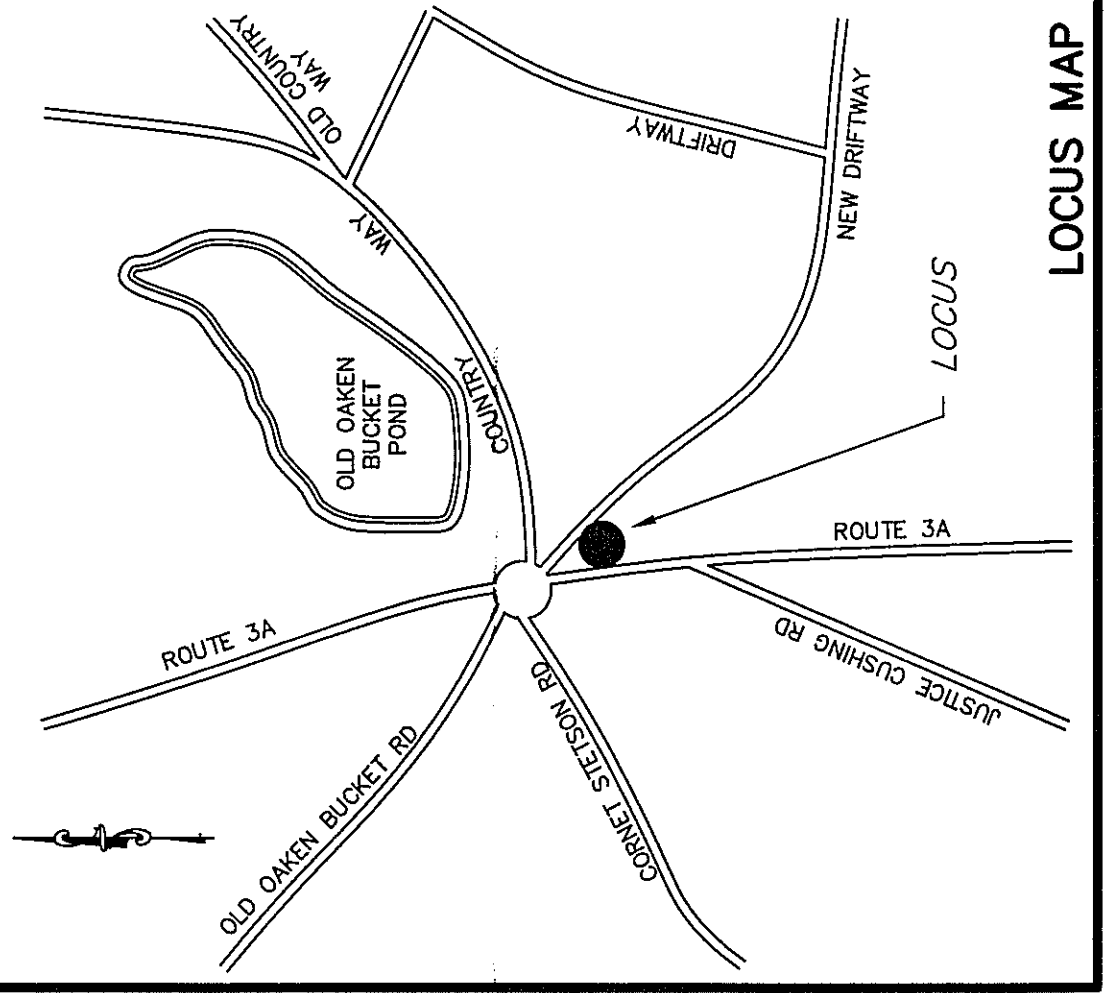

LOCUS MAP

2 SEDIMENT BARRIER DETAIL
Scale: NONE

- CONSTRUCTION SEQUENCING AND SCHEDULING
1. INSTALL SEDIMENT BARRIERS AND ANY OTHER REQUIRED EROSION CONTROL MEASURE.
 2. INSTALL PROP. RIPRAP APRON SPLASH PAD, HEADWALL, AND 12" RCP, AND PERMANENTLY STABILIZE DISTURBED AREAS.
 3. REMOVE AND DISCARD EXIST. BLOCK RETAINING WALL AND EXIST. CB-2.
 4. SAW CUT EXISTING PAVEMENT AS REQUIRED AND INSTALL PROPOSED STORMCEPTOR, DMH 1, AND STONE TRENCH RECHARGE SYSTEM AND CONNECT 12" RCP FROM HW TO DMH-1.
 5. STONE TRENCH RECHARGE SYSTEM CAN FILL OR SELECT BOTTOM UP TO SUB BASE GRADE IN 12" LIFTS COMPACTING TO 95% DRY DENSITY.
 6. INSTALL GUARDRAIL.
 7. INSTALL BASE AND FINISH COURSE PAVEMENT.
 8. INSTALL BASE AND FINISH COURSE PAVEMENT.
 9. REMOVE SEDIMENT BARRIERS.
 10. REMOVE SEDIMENT BARRIERS.

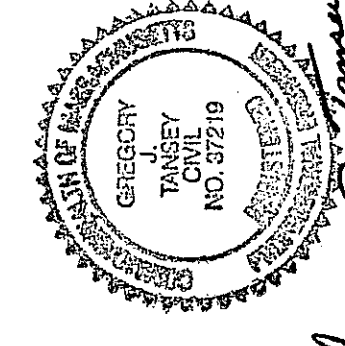

Gregory T. Scanzillo

NOTICE OF INTENT PLAN
FOR
10 NEW DRIFTWAY
IN
SCITUATE, MASS.

SCALE: 1"=20' NOVEMBER 10, 2017

OWNER
JACOB HATCH CONDOMINIUM TRUST
C/O JOSEPH SCANZILLO
P.O. BOX 861
SCITUATE, MA 02066

ROSS ENGINEERING COMPANY INC.
PROFESSIONAL ENGINEERS - LAND SURVEYORS
683 MAIN STREET
NORWELL, MASS. 02061
(781)659-1325