

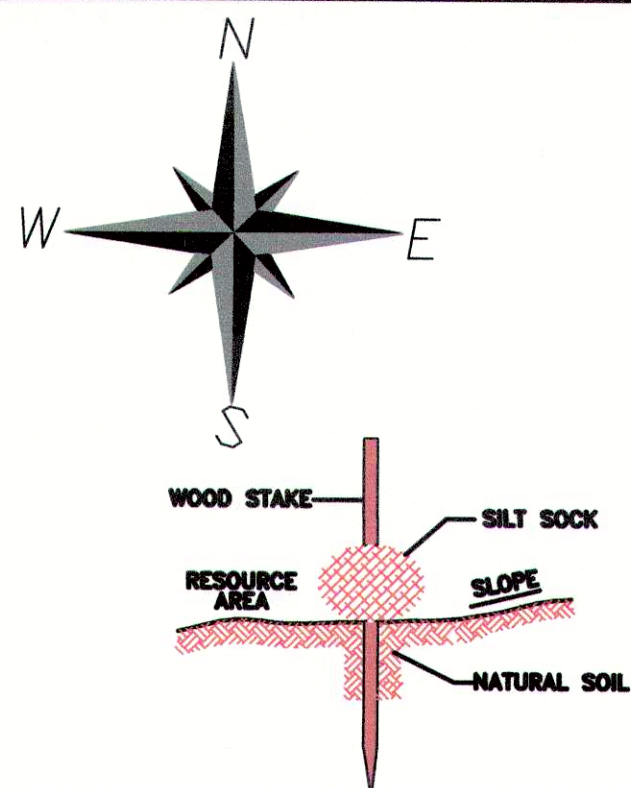


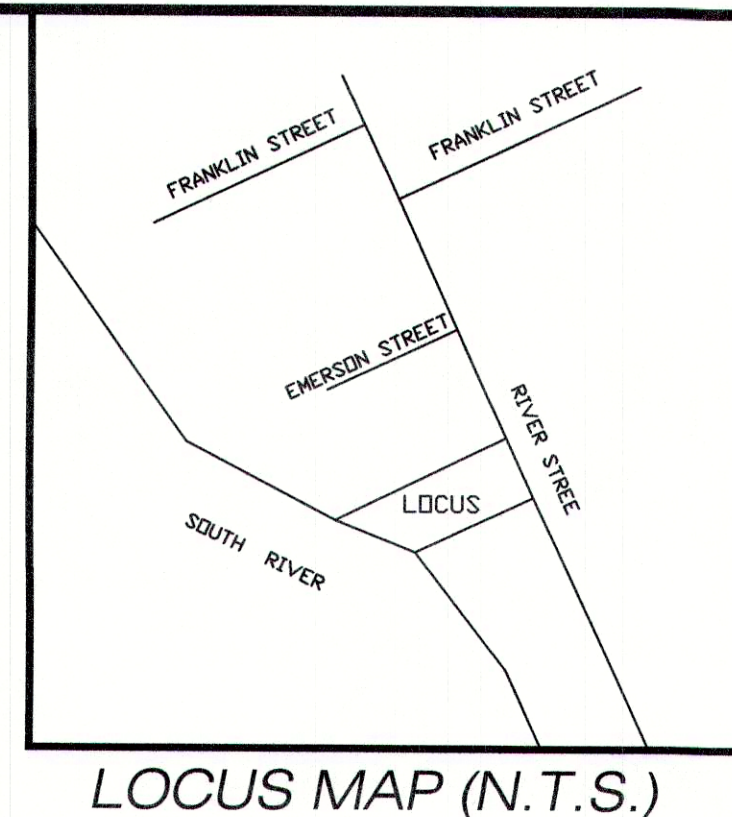

Erosion Control Barrier Detail Staked Silt Sock (Typ.)

NOT TO SCALE
CONSTRUCTION WILL BE DONE IN DAILY SECTIONS
SILT SOCK TO BE PLACED TO PREVENT SILT FROM
ENTERING THE RIVER DURING REPLACEMENT
AND REMOVAL OF EACH SECTION OF BULKHEAD

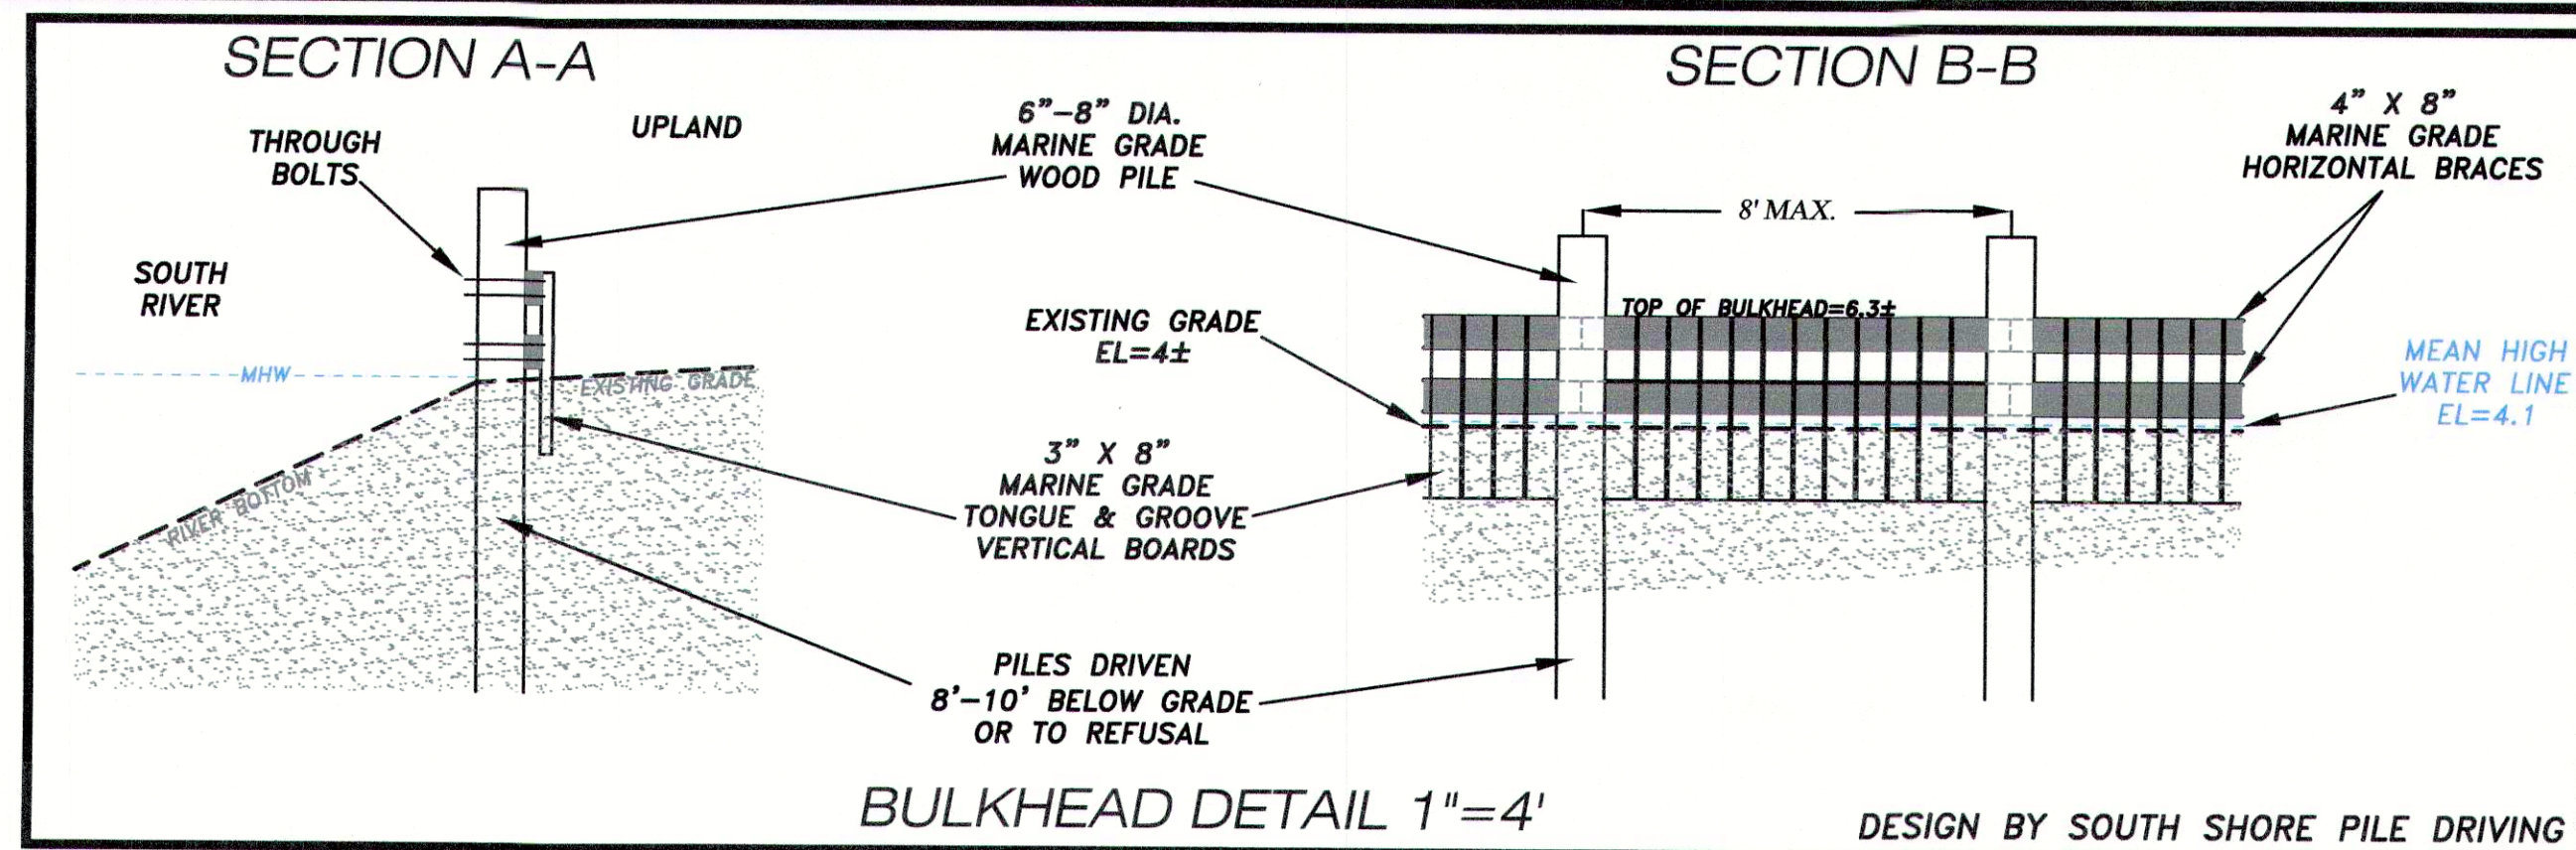

ZONING

RESIDENCE R3
FLOOD PLAIN & WATERSHED PROTECTION DISTRICT
THE LOCUS IS LOCATED IN FLOOD ZONE AE 14
AS SHOWN ON FIRM MAP 25023C0143K
DATED 11/04/2016.
THE LOCUS IS LOCATED IN A BARRIER BEACH ZONE
THE LOCUS IS LOCATED IN THE RIVERFRONT DISTRICT

DEED REFERENCE


L.C. CERT #128997

PLAN REFERENCE

L.C. CASE #5280K

DATUM

NAVD 1988

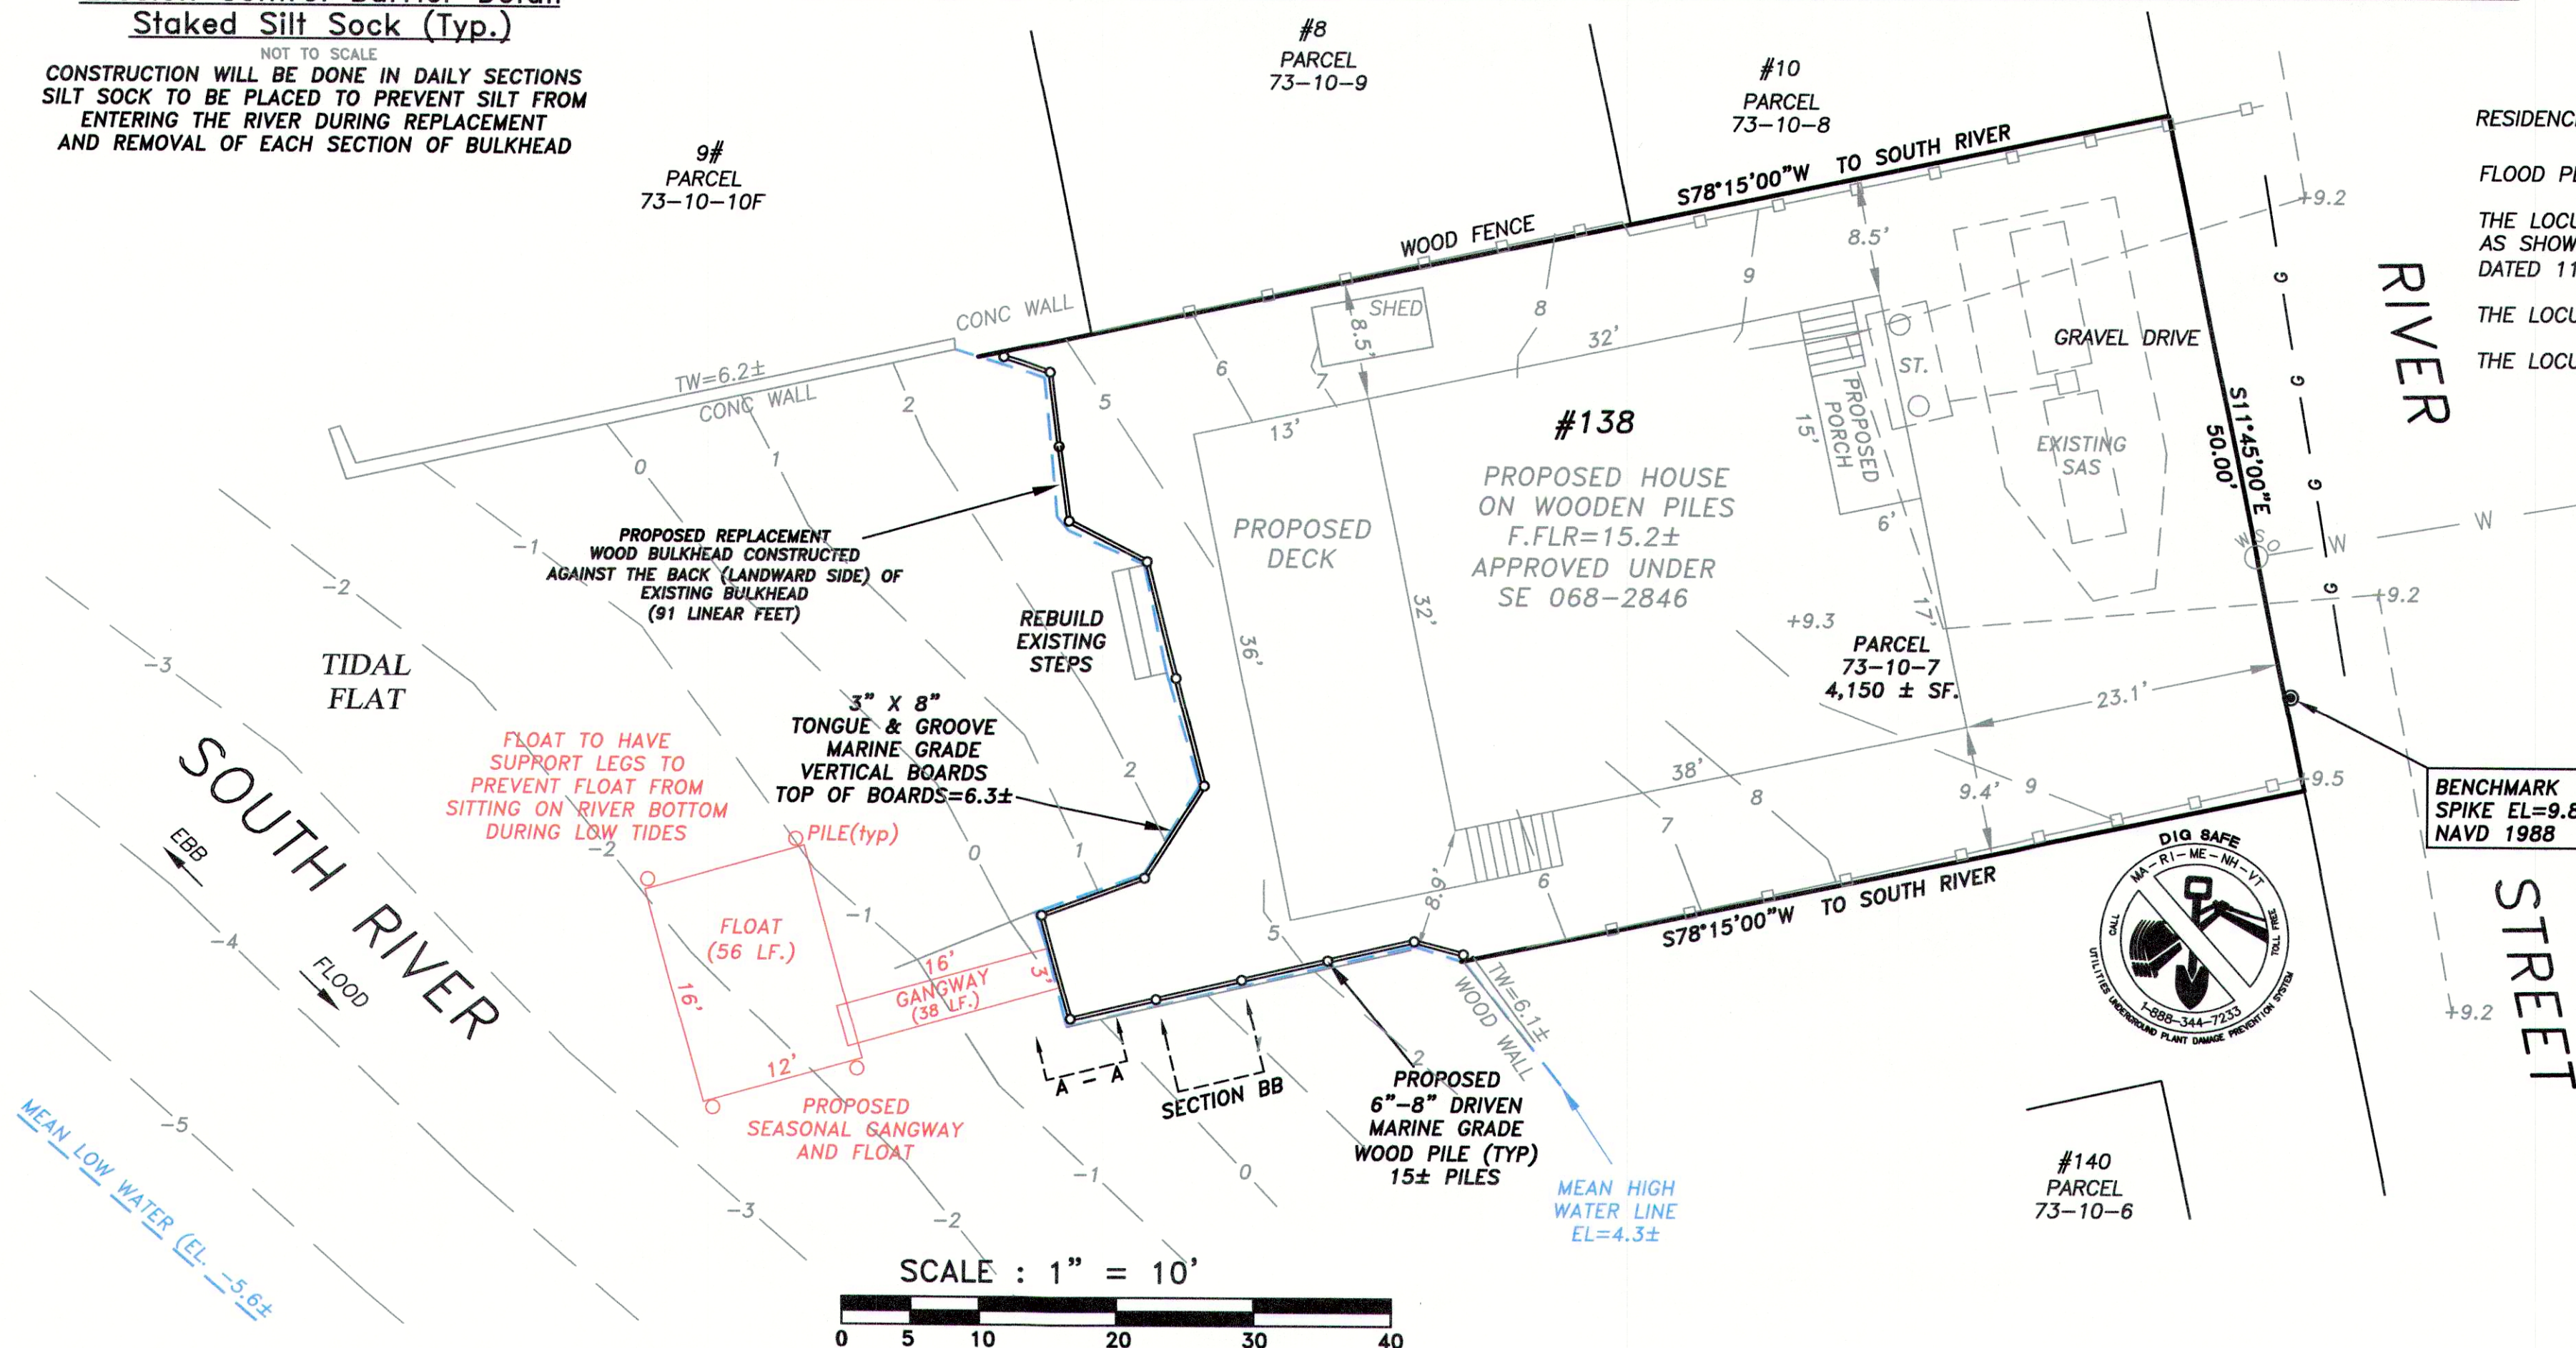

Drawn For : Alan Gacicia


CERTIFIED LOCATION PLAN

SHOWING REPLACEMENT BULKHEAD
& NEW GANGWAY AND FLOAT
138 RIVER STREET
SCITUATE, MA
PARCEL 73-10-7

Revisions

REV.	DATE	DESCRIPTION
1	6-25-2020	added control piles to float

REV. 6-25-20

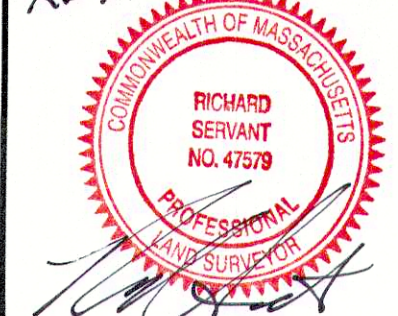

Drawn By : NW/LT

Checked By : RVS

Scale : 1"=10'

Date : 5-14-2020

Job No. : 8771

Plan No. : 8771_CLP

STENBECK & TAYLOR, INC.

Registered Professional Engineers and Land Surveyors

Since 1951



844 Webster Street
Suite 3
Marshfield, Ma. 02050
781-834-8591
Fax: 781-837-8238
www.stenbeckandtaylor.com