



Q:\JOES\13751-4000\3836-RDA.dwg, 8/31/2020 3:41:26 PM, DWG To PDF.pc3

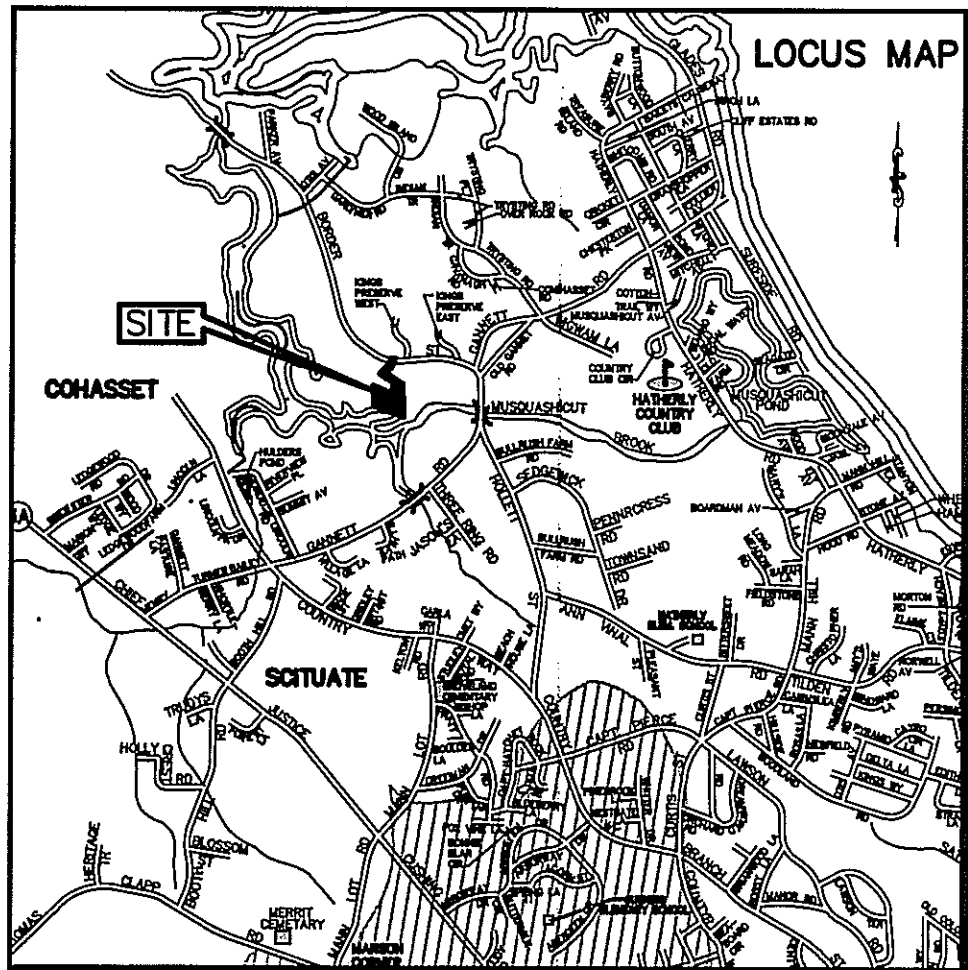

LEGEND


- 98 --- EXIST. CONTOUR
- 99 --- PROPOSED CONTOUR
- +97.4 --- EXIST. SPOT GRADE ELEV.
- FEMA AE FLOOD EL 12
- MEAN HIGH WATER LEVEL=3.81' NAVD TIDAL RIVER
- PROP. SEDIMENT BARRIERS

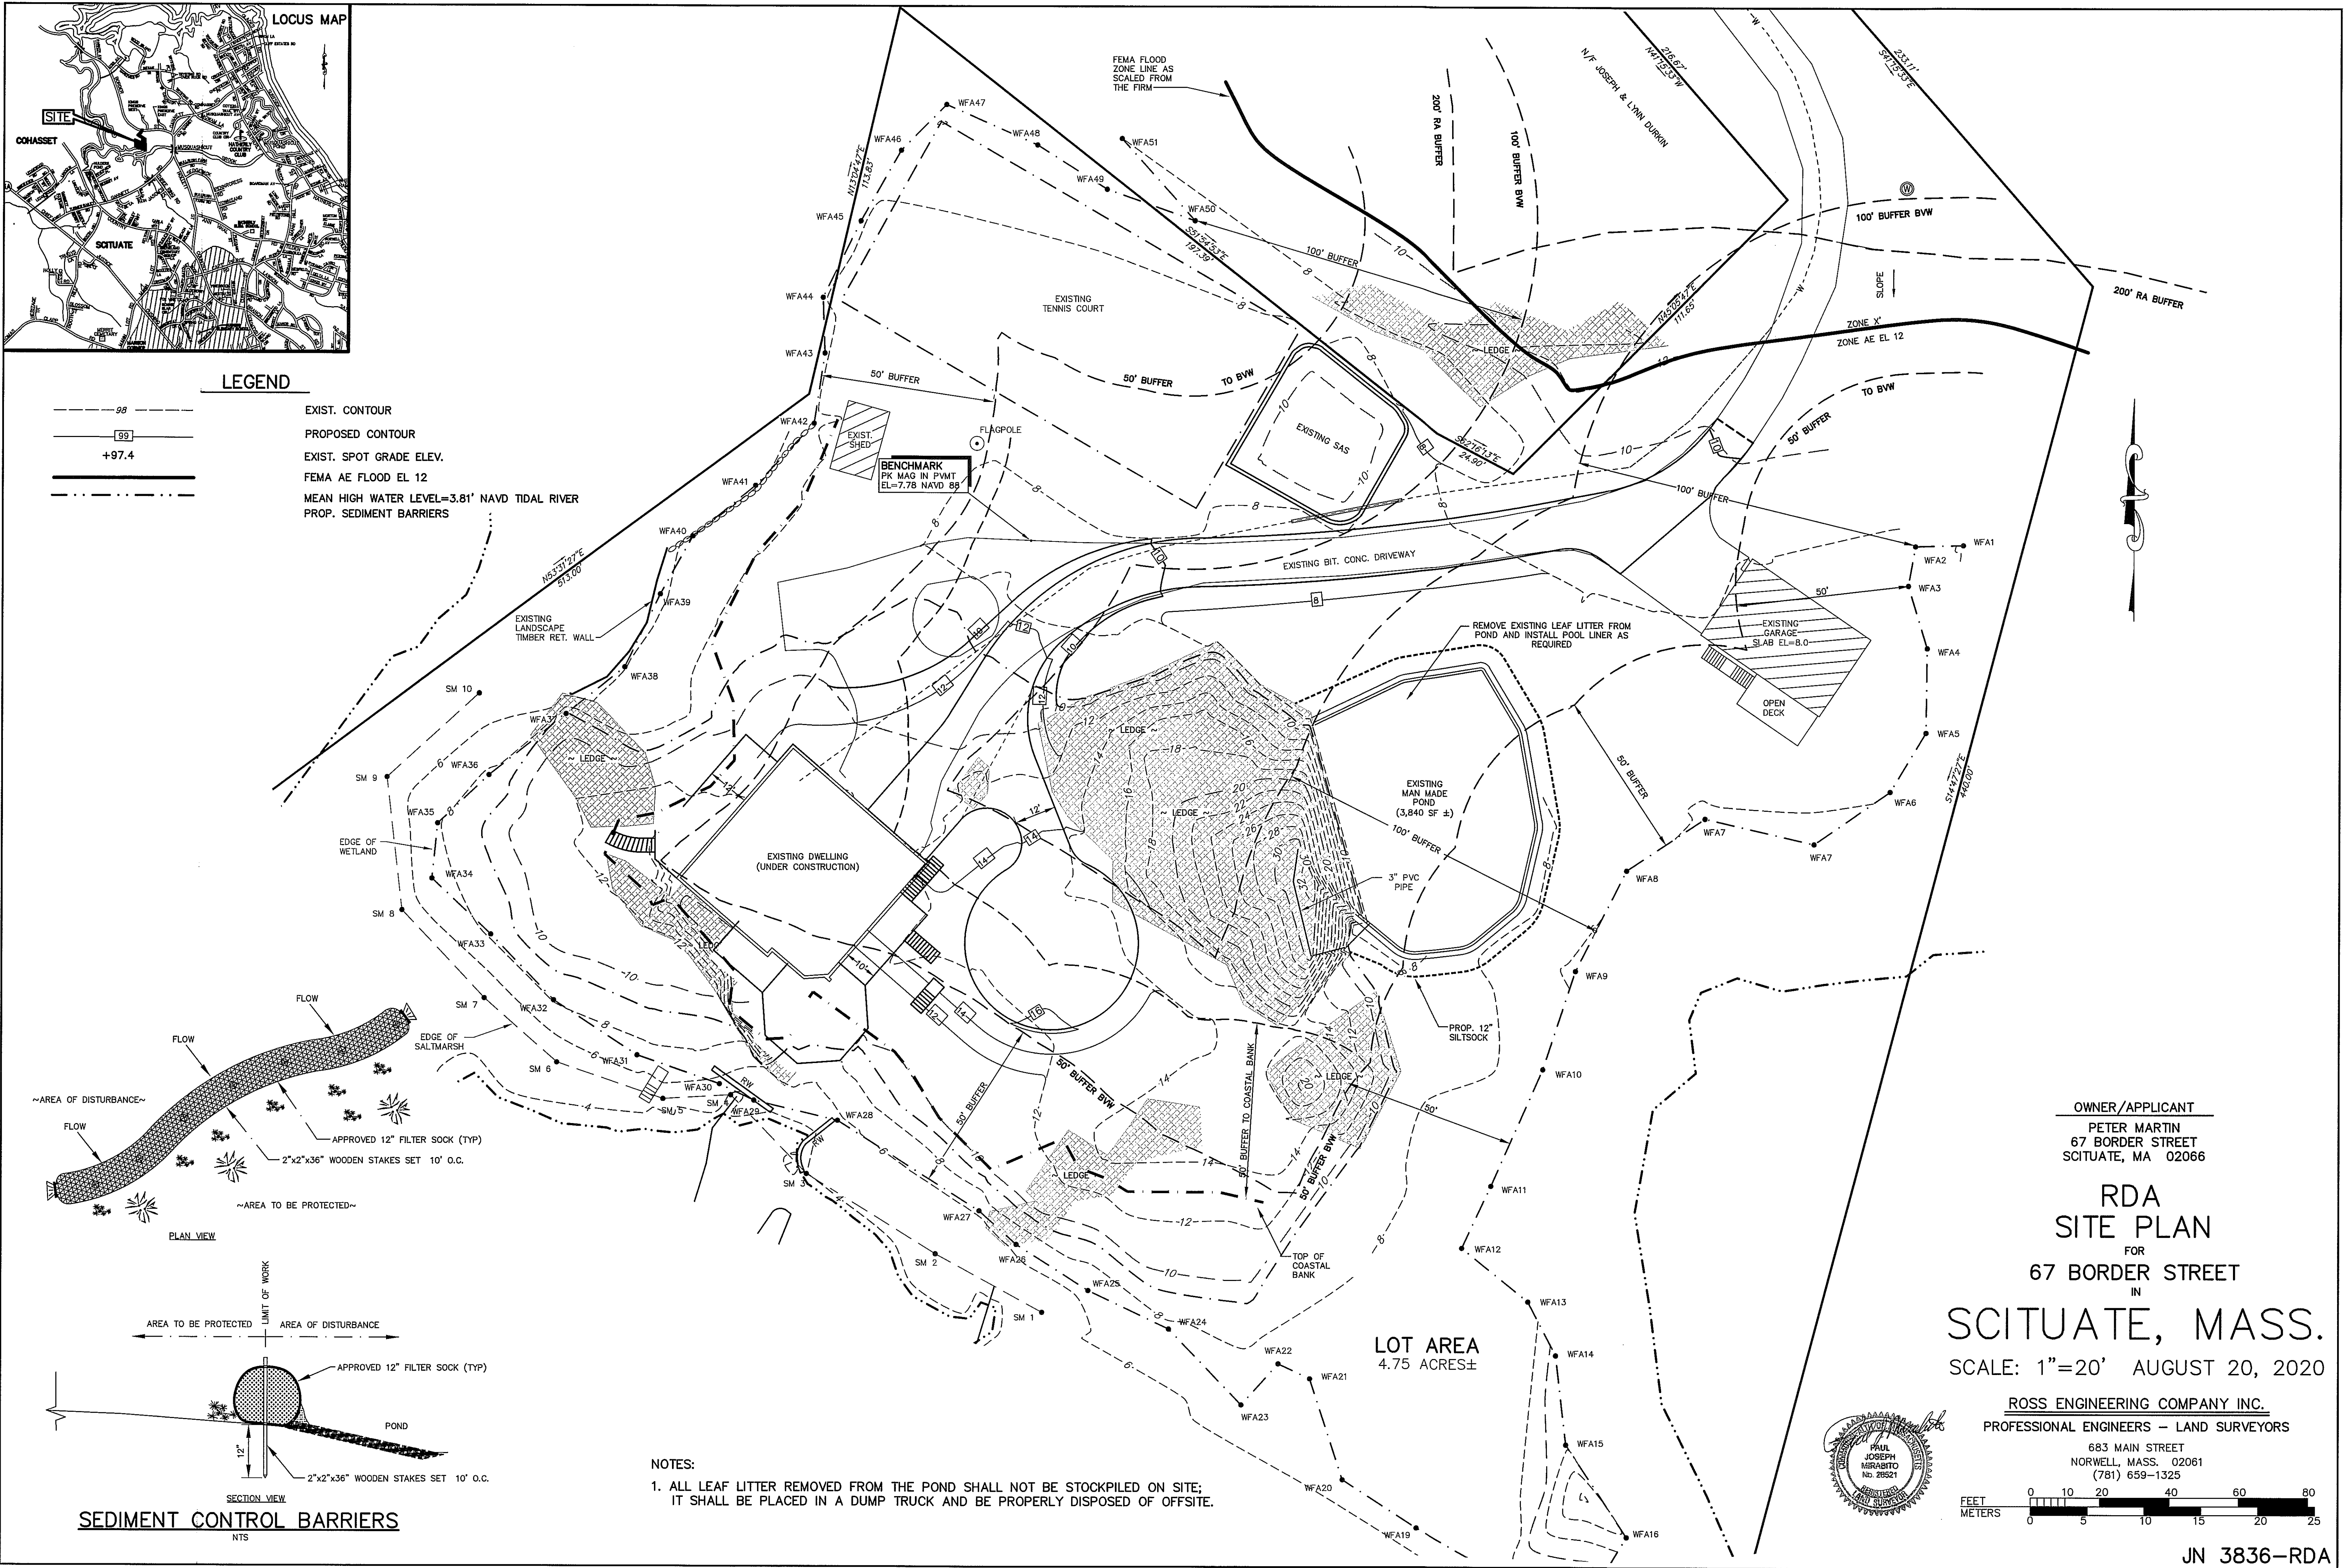

OWNER/APPLICANT
PETER MARTIN
67 BORDER STREET
SCITUATE, MA 02066

RDA
SITE PLAN
FOR
67 BORDER STREET
IN
SCITUATE, MASS.
SCALE: 1"=20' AUGUST 20, 2020

ROSS ENGINEERING COMPANY INC.
PROFESSIONAL ENGINEERS - LAND SURVEYORS
683 MAIN STREET
NORWELL, MASS. 02061
(781) 659-1325

 

- NOTES:
1. ALL LEAF LITTER REMOVED FROM THE POND SHALL NOT BE STOCKPILED ON SITE; IT SHALL BE PLACED IN A DUMP TRUCK AND BE PROPERLY DISPOSED OF OFFSITE.

SEDIMENT CONTROL BARRIERS