



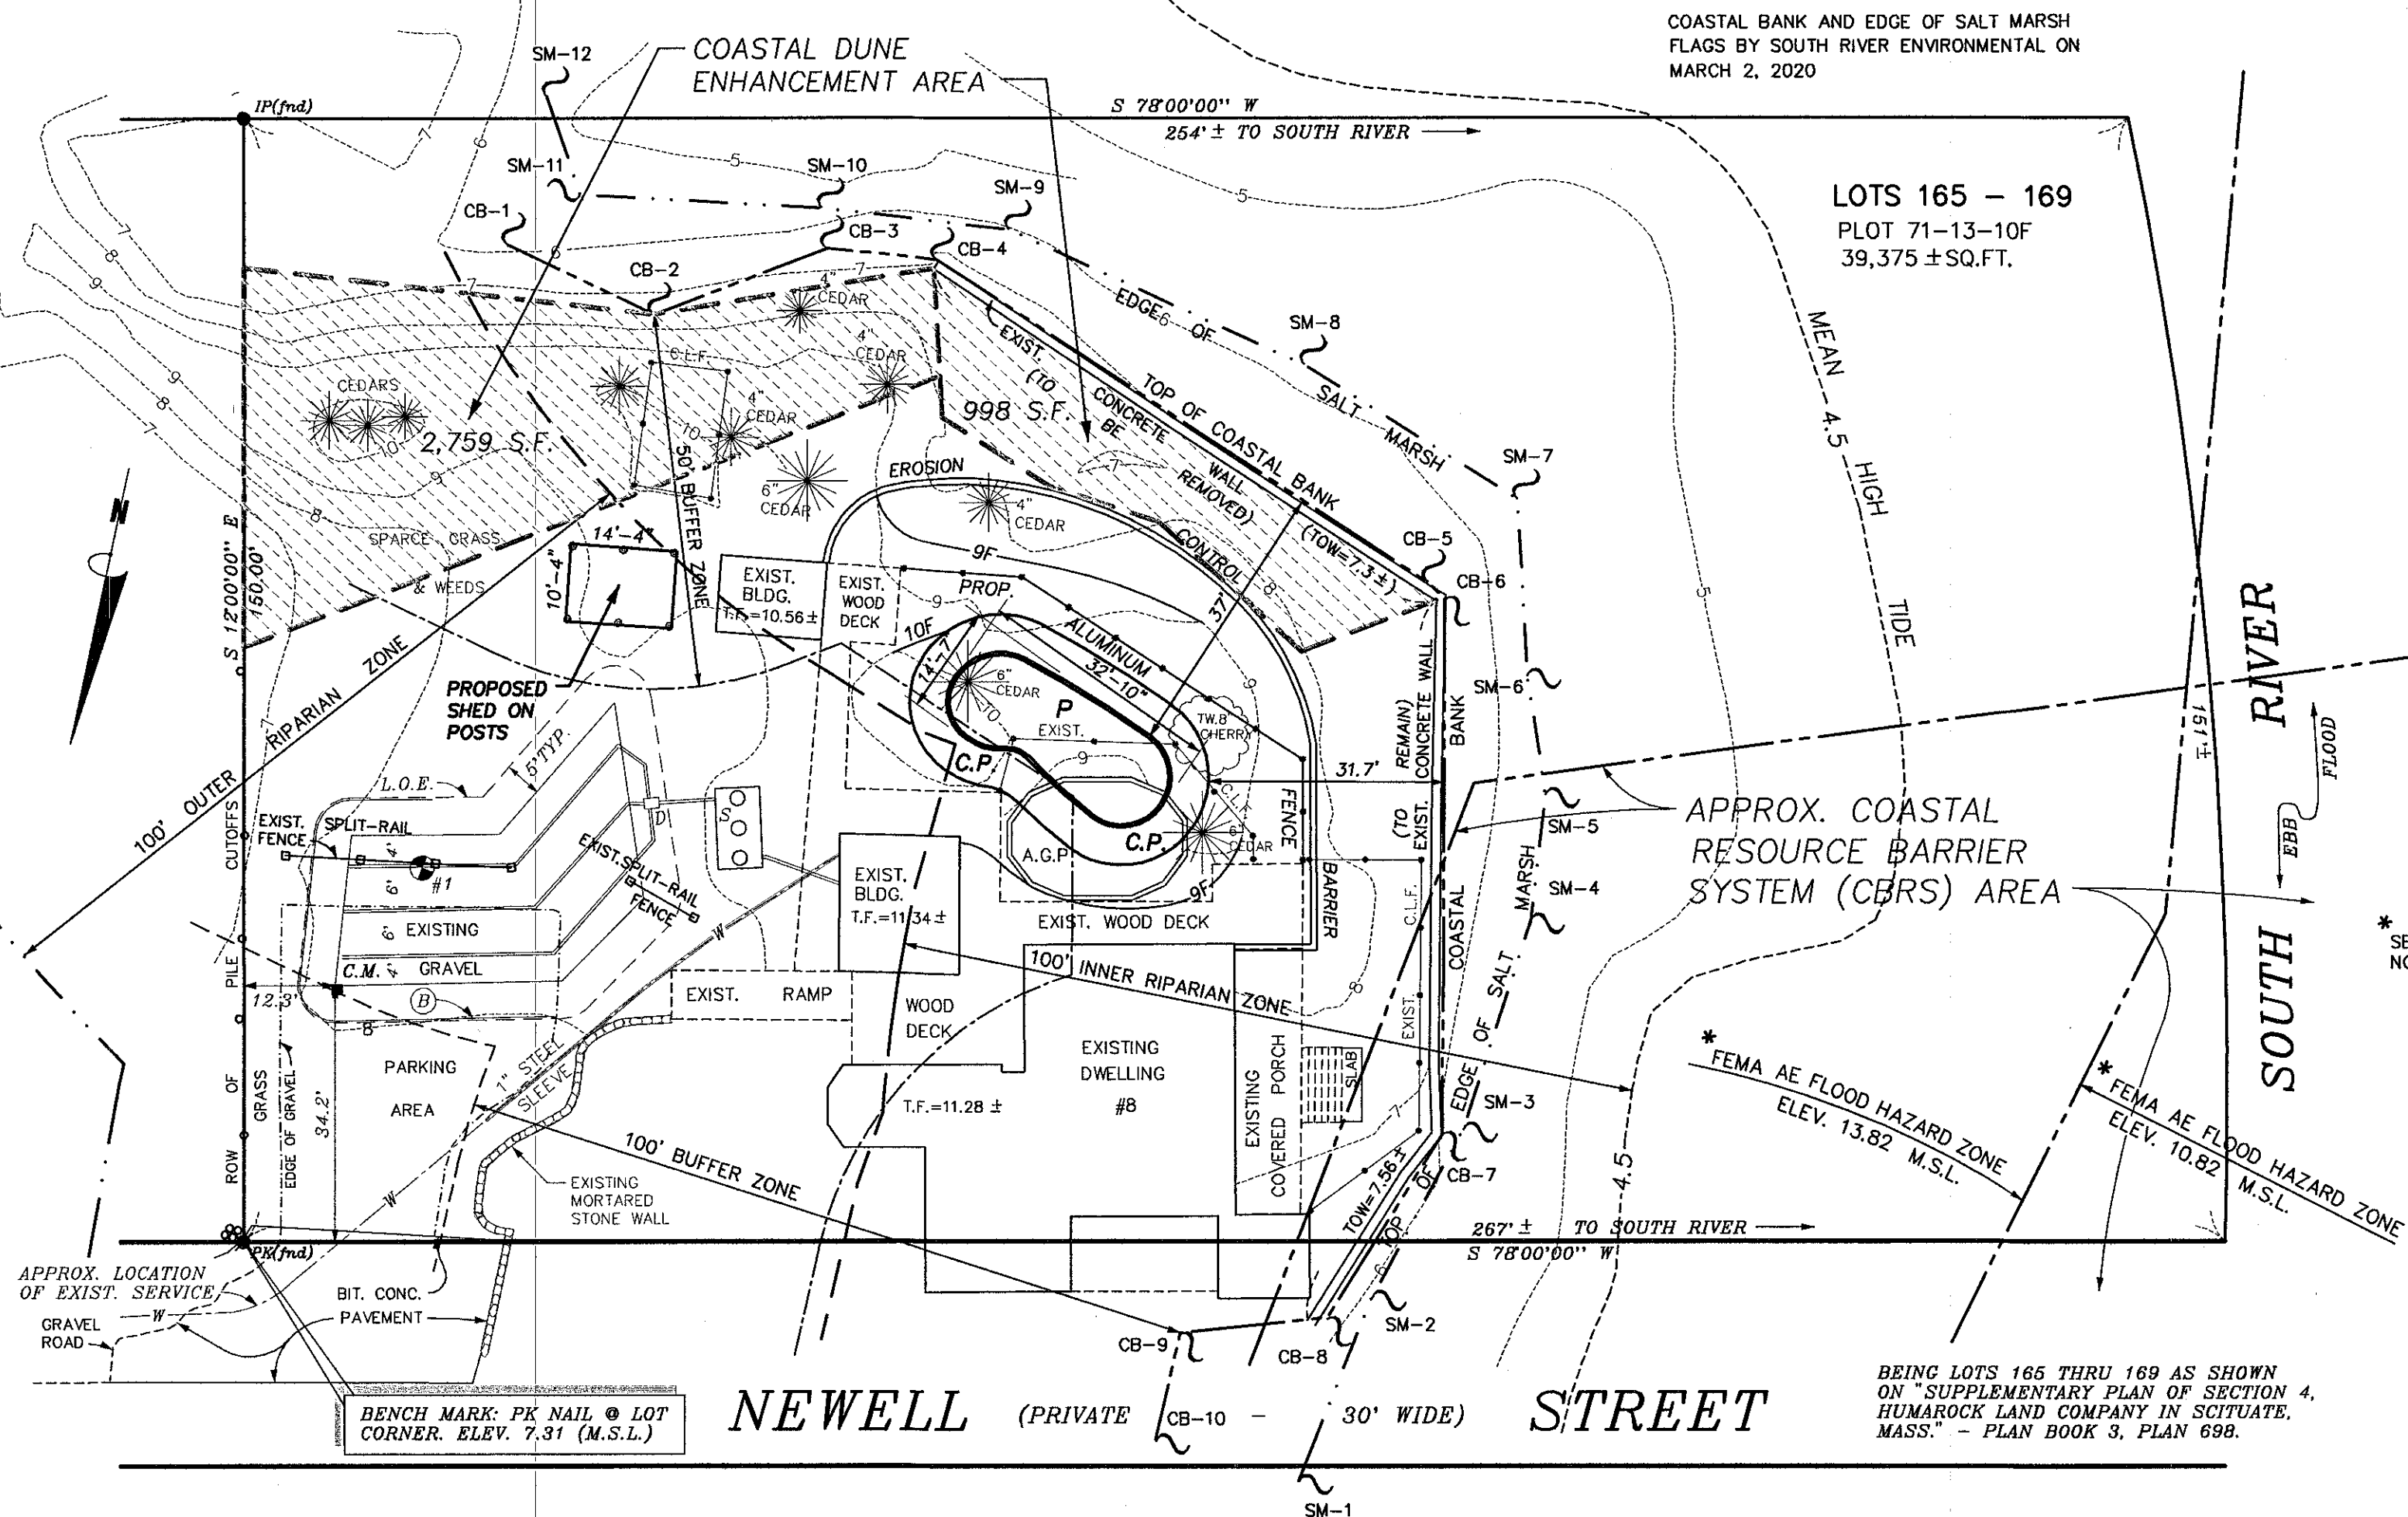

NOTES :

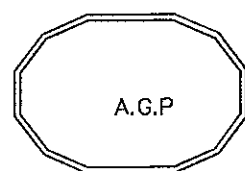

INDICATES EXISTING ABOVE-GROUND POOL
TO BE REMOVED



P

INDICATES PROPOSED IN-GROUND POOL
TOP @ ELEV. 10.0

C.P.

INDICATES PROPOSED 5' WIDE CONCRETE PATIO
TOP @ ELEV. 10.0

PLAN

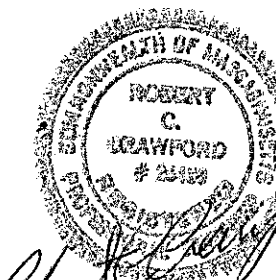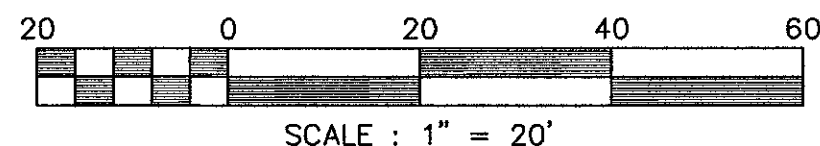

"A"

PROPOSED SITE PLAN

#8 NEWELL STREET

SCITUATE, MASS.

ASSESS. PLOT 71-13-10F

SCALE : 1" = 20'

ENGINEER :

ENVIRONMENTAL
ENGINEERING
TECHNOLOGIES
INC.

465 FURNACE STREET
MARSHFIELD, MA. 02050
(781)837-3152

DATE : MARCH 31, 2020
REV. : OCTOBER 19, 2020

OWNER :

CHRISTOPHER E. &
BETH E. WINN
40 STONYBROOK ROAD
MARSHFIELD, MA. 02050-6802