
FOUNDATION PROTECTION AND FORTIFICATION MEASURES


DRAWING LIST CVR COVER SHEET SITE PLAN C1 C2 DETAILS

91 REBECCA ROAD SCITUATE, MA 02066

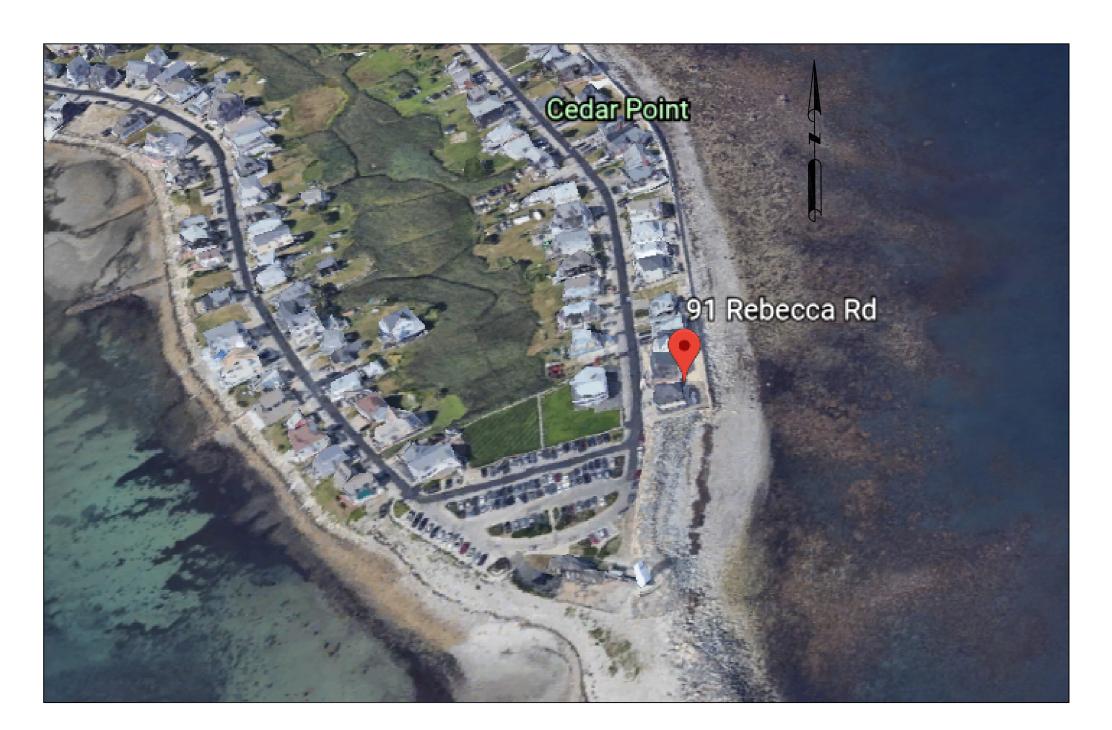

IVO & ROBIN GARCIA DEED BOOK 2192, PAGE 12 Plan Book 3, Page 94 (lot j)

ATLANTIC COAST ENGINEERING LLC Scituate Harbor Office 88 Front St, Suite 22B Scituate, MA 02066 (617) 963 - 6044

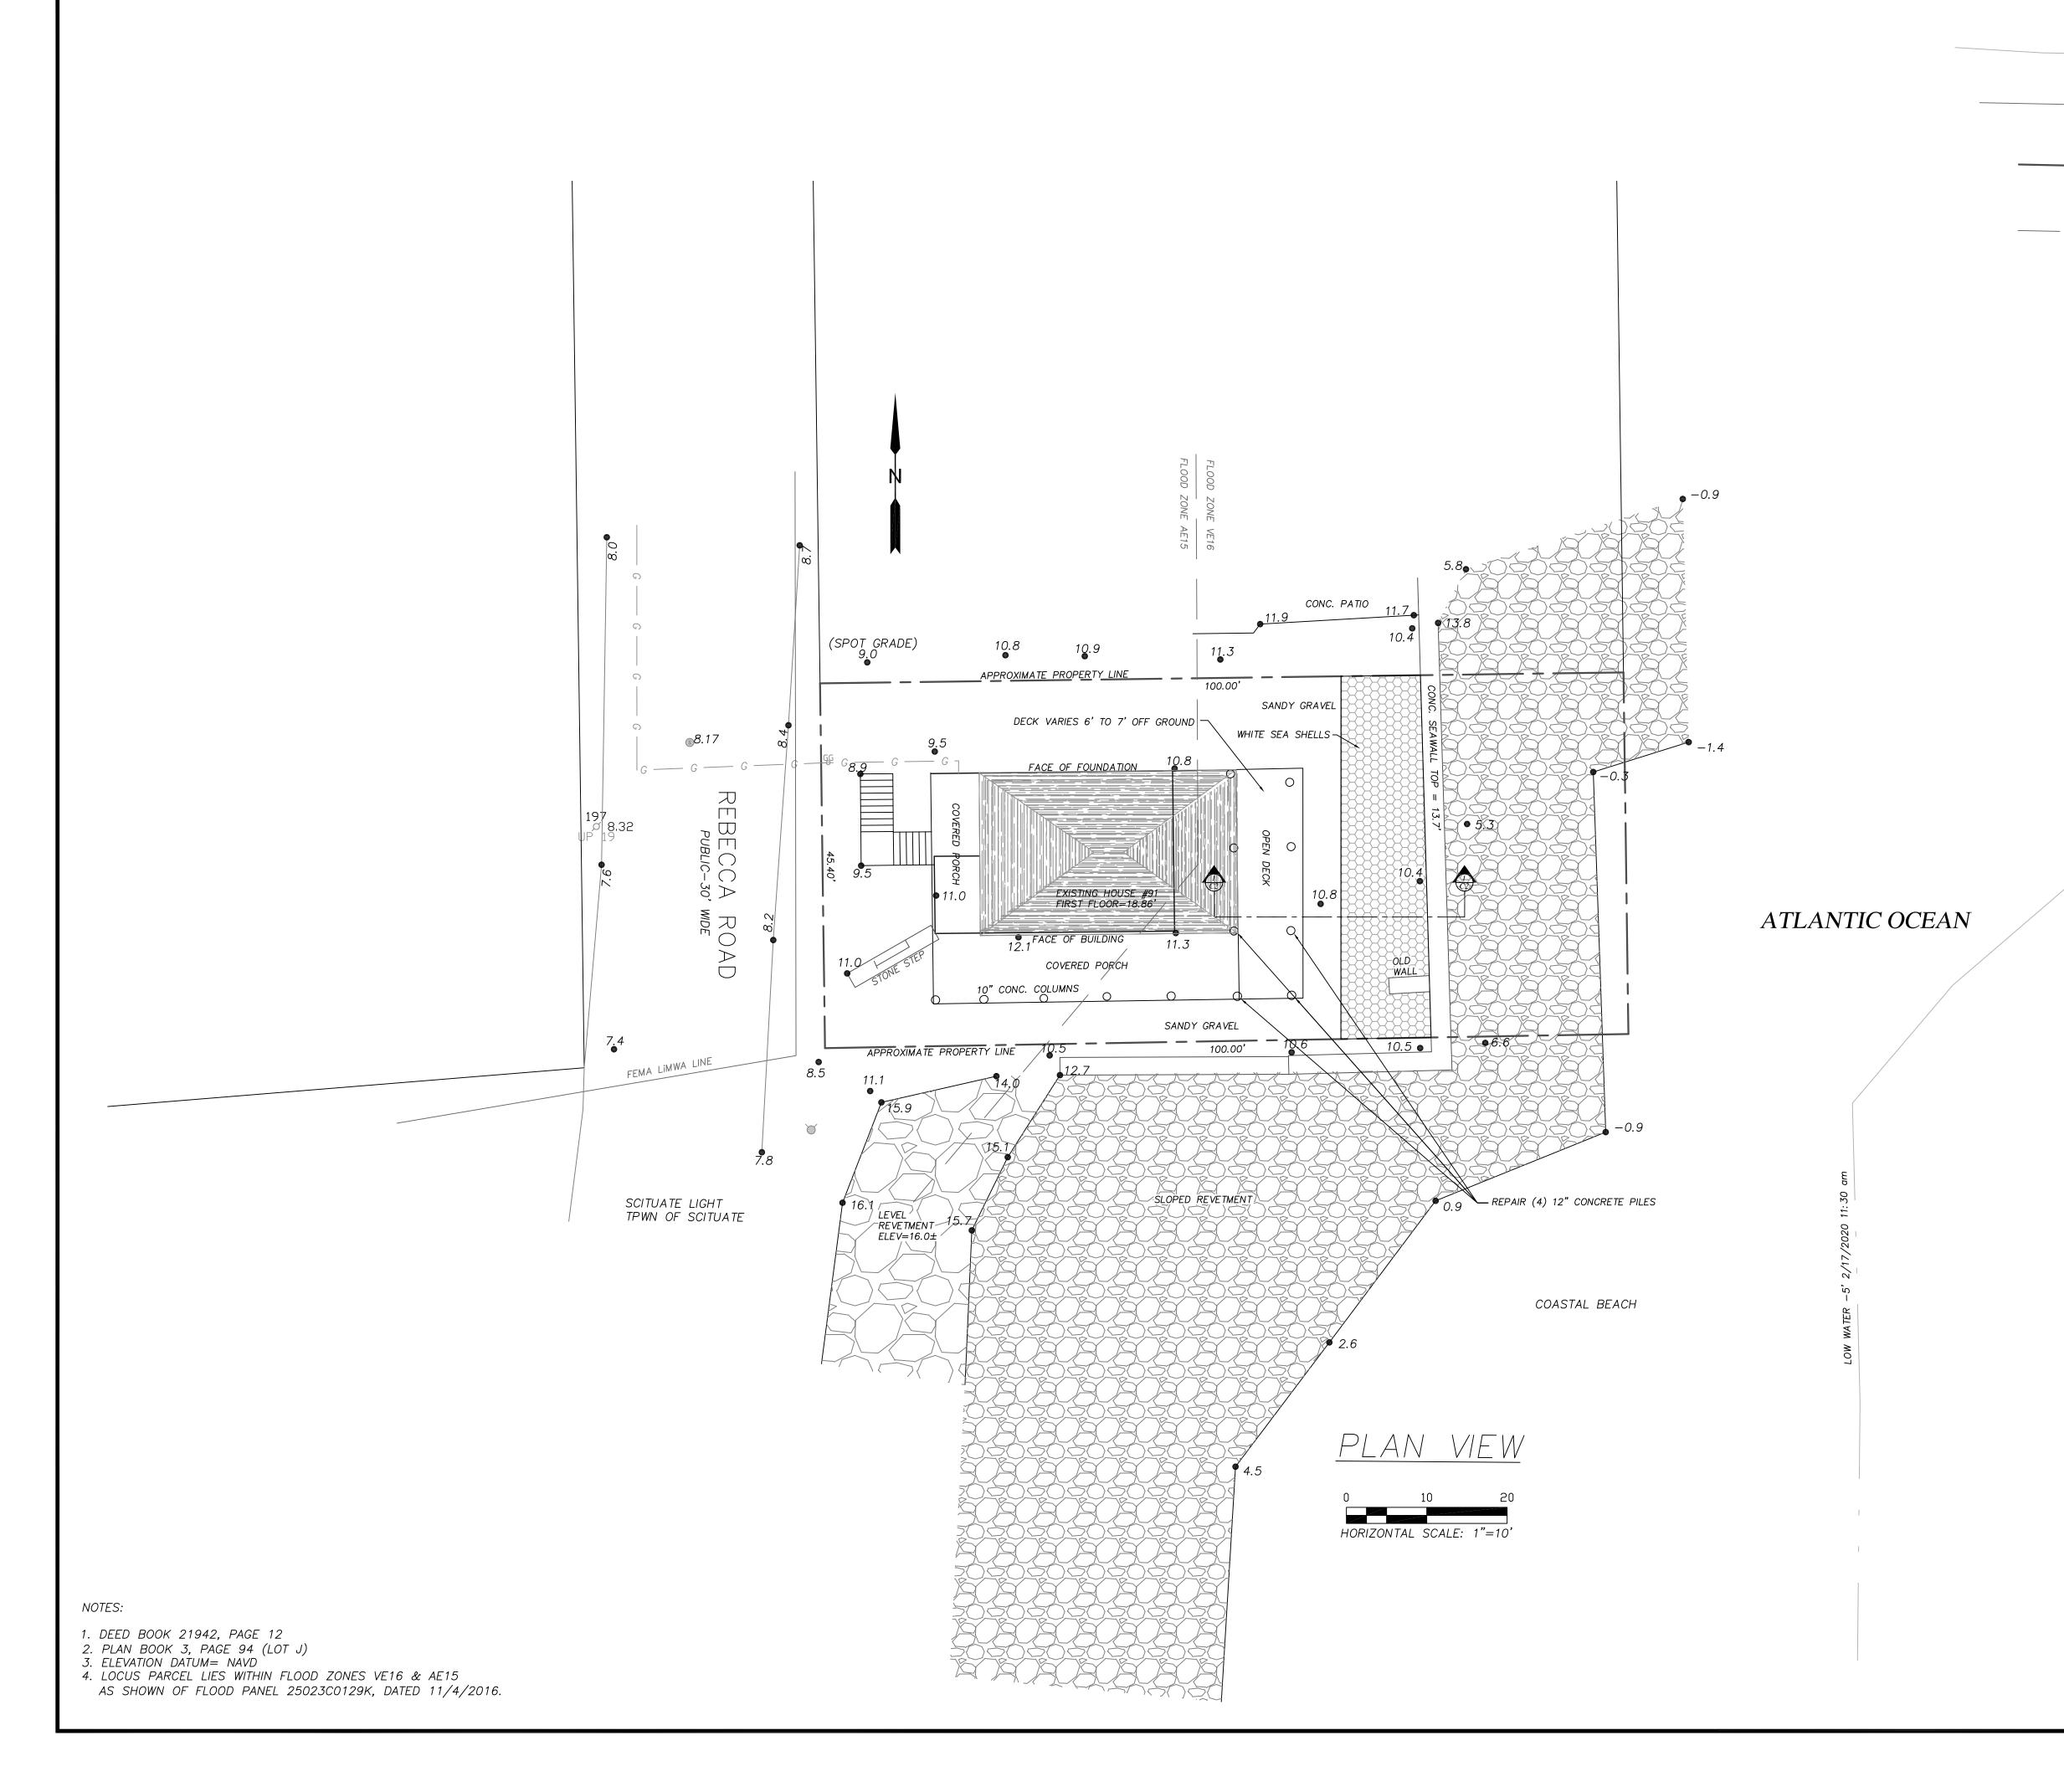

LEGEND

LOW WATER LINE


FEMA LIMWA


PROPERTY LINE


FLOOD ZONE

SLOPED REVETMENT

WHITE SEA SHELLS

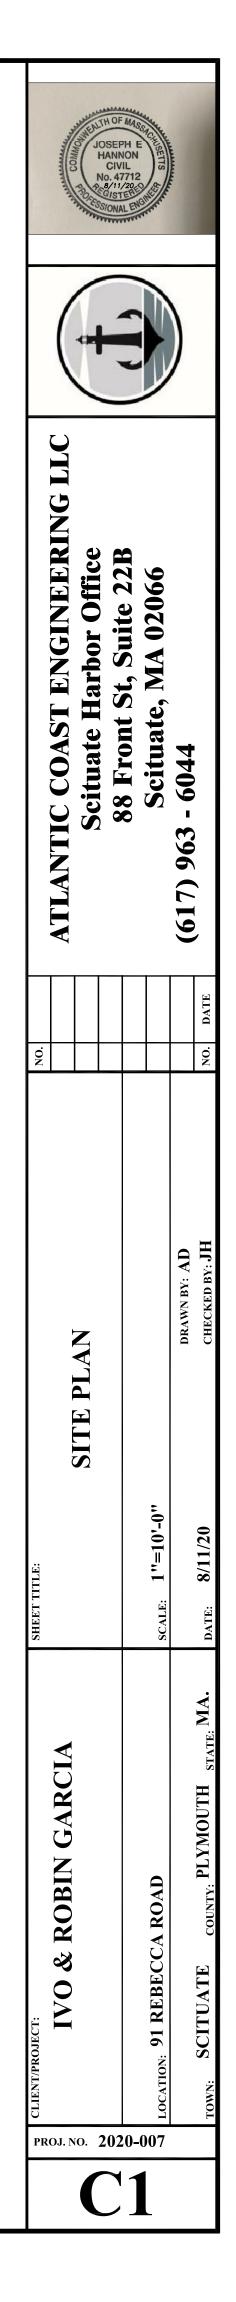


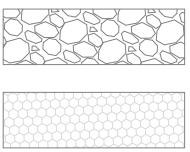


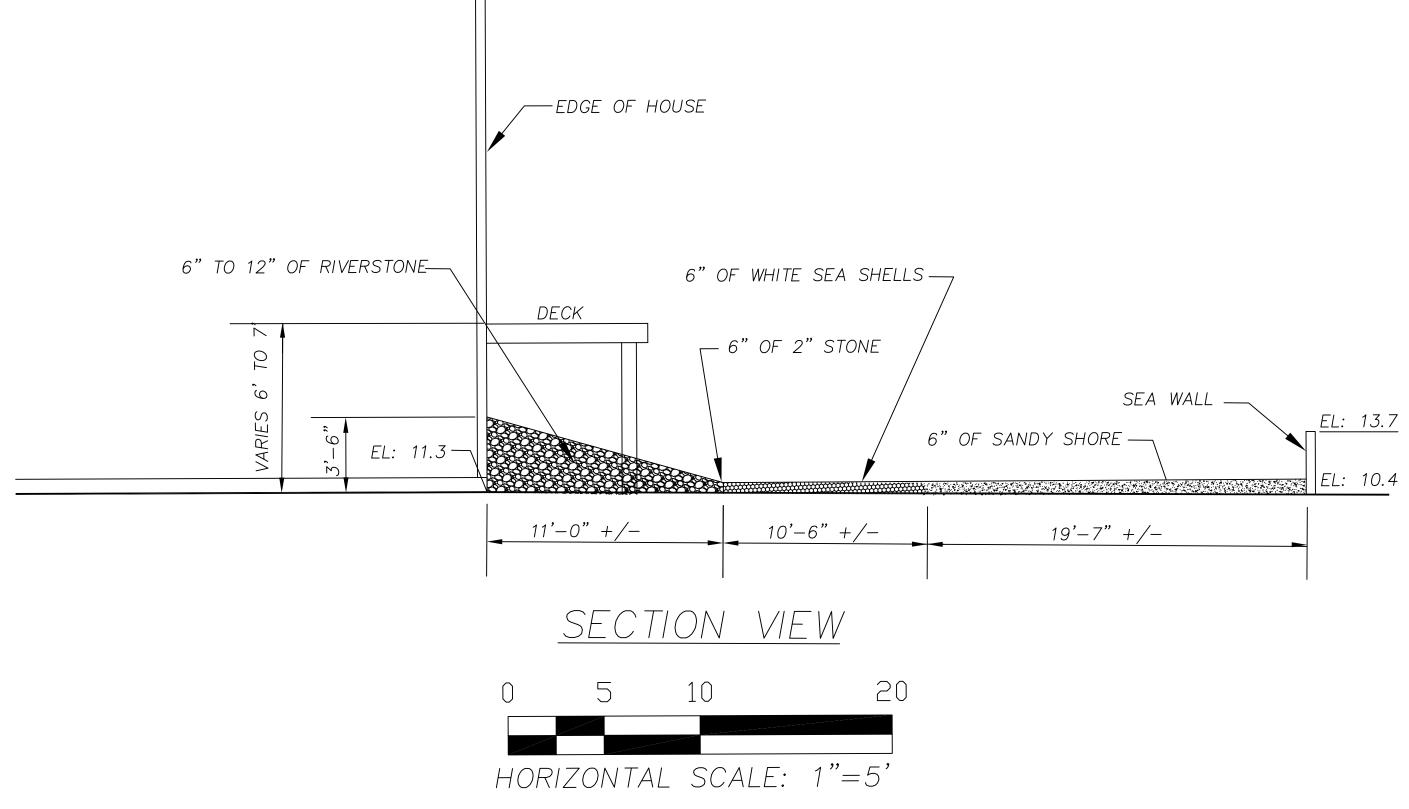

NOTES:

- DEED BOOK 21942, PAGE 12
 PLAN BOOK 3, PAGE 94 (LOT J)
 ELEVATION DATUM= NAVD
 LOCUS PARCEL LIES WITHIN FLOOD ZONES VE16 & AE15 AS SHOWN OF FLOOD PANEL 25023C0129K, DATED 11/4/2016.

 

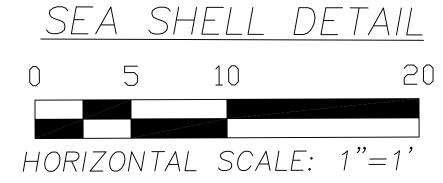

)	
	ATLANTIC COAST ENGINEERING LLC	Scituate Harbor Office		00 LIVIL 34, Julie 22D	Scituate, MA 02066	(617) 963 - 6044	
							DATE
NO.							NO.
SHEET TITLE: SECTION VIEW					SCALE: 1"=5'-0"	DRAWN BY: AD	DATE: 8/11/20 CHECKED BY: JH
CLIENT/PROJECT:	CLIENT/PROJECT: IVO & ROBIN GARCIA 507 ON YOUR				LOCATION: 91 REBECCA ROAD		TOWN: SCITUATE COUNTY: PLYMOUTH STATE: MA.

