



**Woodard
& Curran**

250 Royall Street, Suite 200E
Canton, Massachusetts 02021
800.446.5518 | www.woodardcurran.com

THIS DOCUMENT IS THE PROPERTY OF
WOODARD & CURRAN INC. AND ITS CLIENT.
REPRODUCTION OR MODIFICATION WITHOUT
WRITTEN PERMISSION IS PROHIBITED

PE SEAL:

**90% DESIGN - NOT FOR
CONSTRUCTION**

CLIENT INFO:

TOWN OF SCITUATE,
MASSACHUSETTS

STEARNS MEADOW DRINKING
WATER TREATMENT PLANT


REV	MM/DD/YY	DESCRIPTION

JOB NO: 0233681
DATE: NOVEMBER 2023
SCALE: 1/16" = 1'-0"
DESIGNED BY:
DRAWN BY: MSV
CHECKED BY:
FILENAME:


DRAWING TITLE:
**CIVIL
EXCAVATION FIGURES**

DRAWING NO:

C-2-X
SHEET: OF

 


BAR SCALE
1/16" = 1'-0"
CHECK GRAPHIC SCALE BEFORE USING

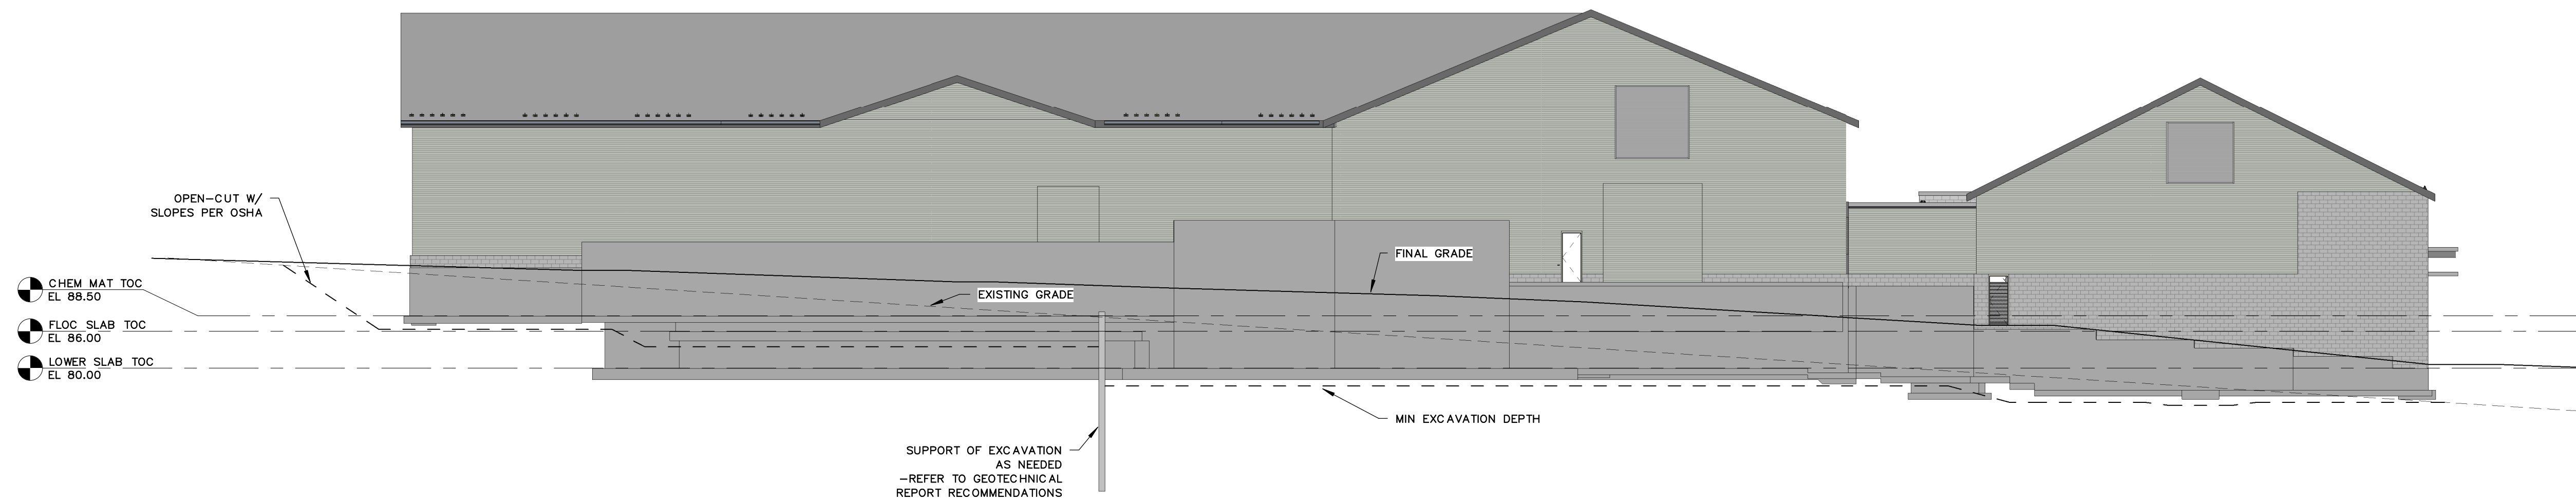

EXCAVATION FIGURE – WEST ELEVATION

SCALE: 1/16" = 1'-0"

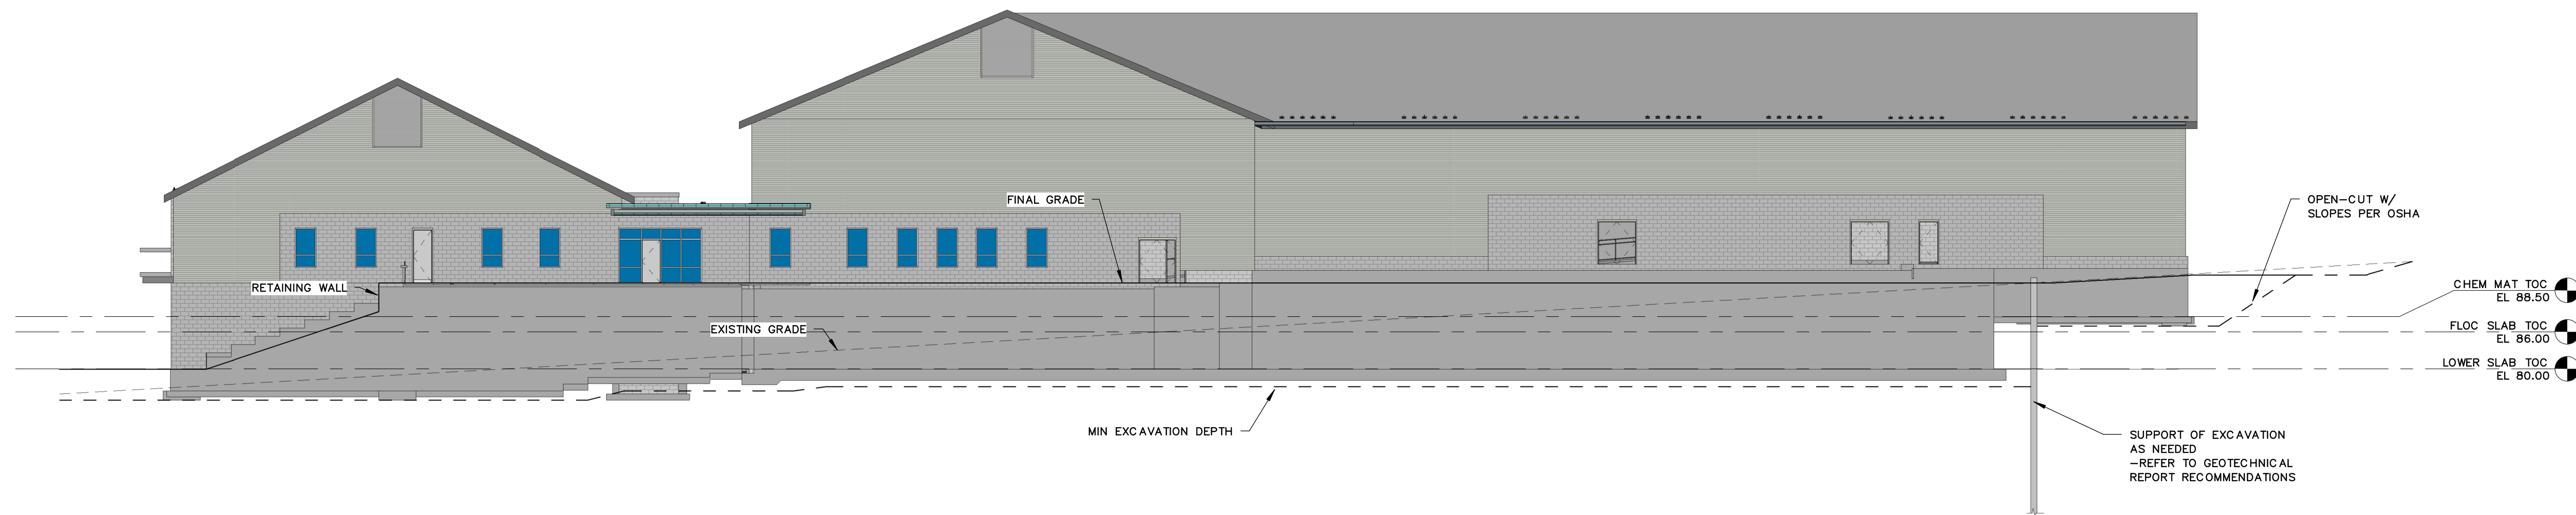

EXCAVATION FIGURE – EAST ELEVATION

SCALE: 1/16" = 1'-0"