

**GREENBUSH GATEWAY  
DEVELOPMENT PROJECT**  
NEW DRIFTWAY/ MACDONALD TERRACE  
SCITUATE, MA




**BUILDING 1  
MIXED-USE  
BUILDING**

**FIRST FLOOR  
PLAN**

DATE: 05-06-22  
SCALE: 3/16" = 1'-0"  
FILE: 1817

**A1**

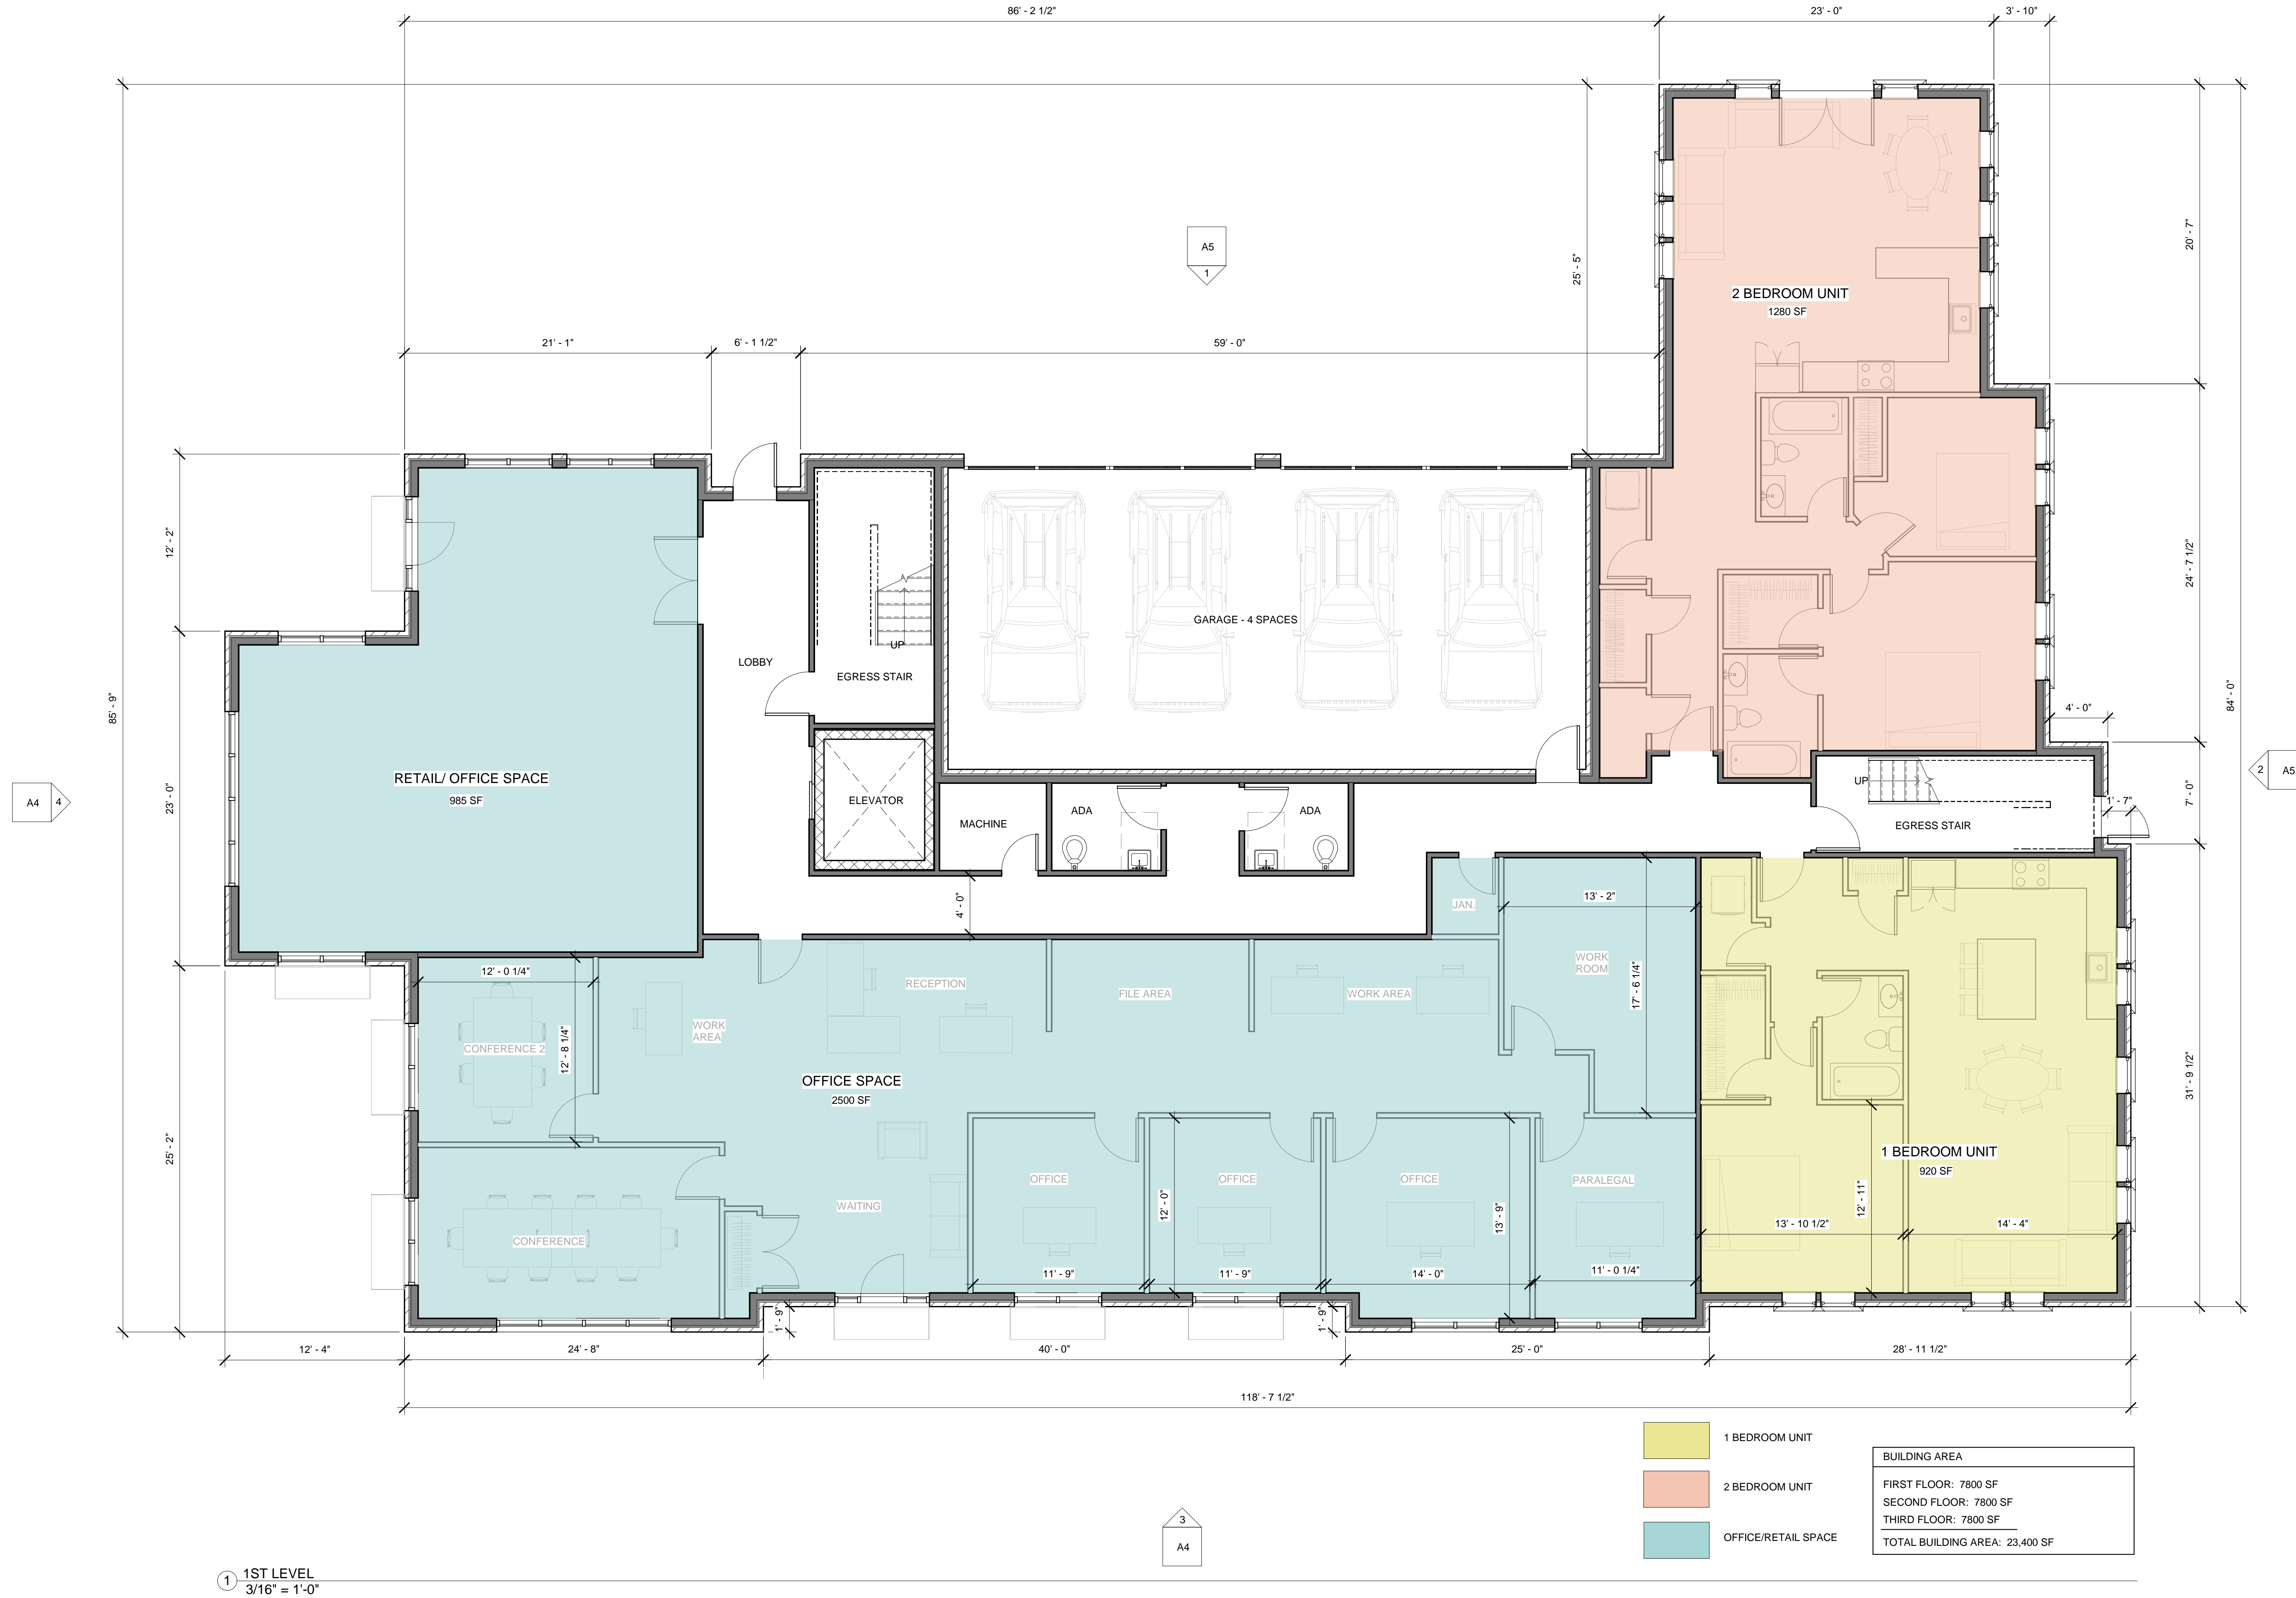

**GREENBUSH GATEWAY  
DEVELOPMENT PROJECT**  
NEW DRIFTWAY/ MACDONALD TERRACE  
SCITUATE, MA




**BUILDING 1  
MIXED-USE  
BUILDING**

**SECOND FLOOR  
PLAN**

DATE: 05-06-22  
SCALE: 3/16" = 1'-0"  
FILE: 1817

**A2**

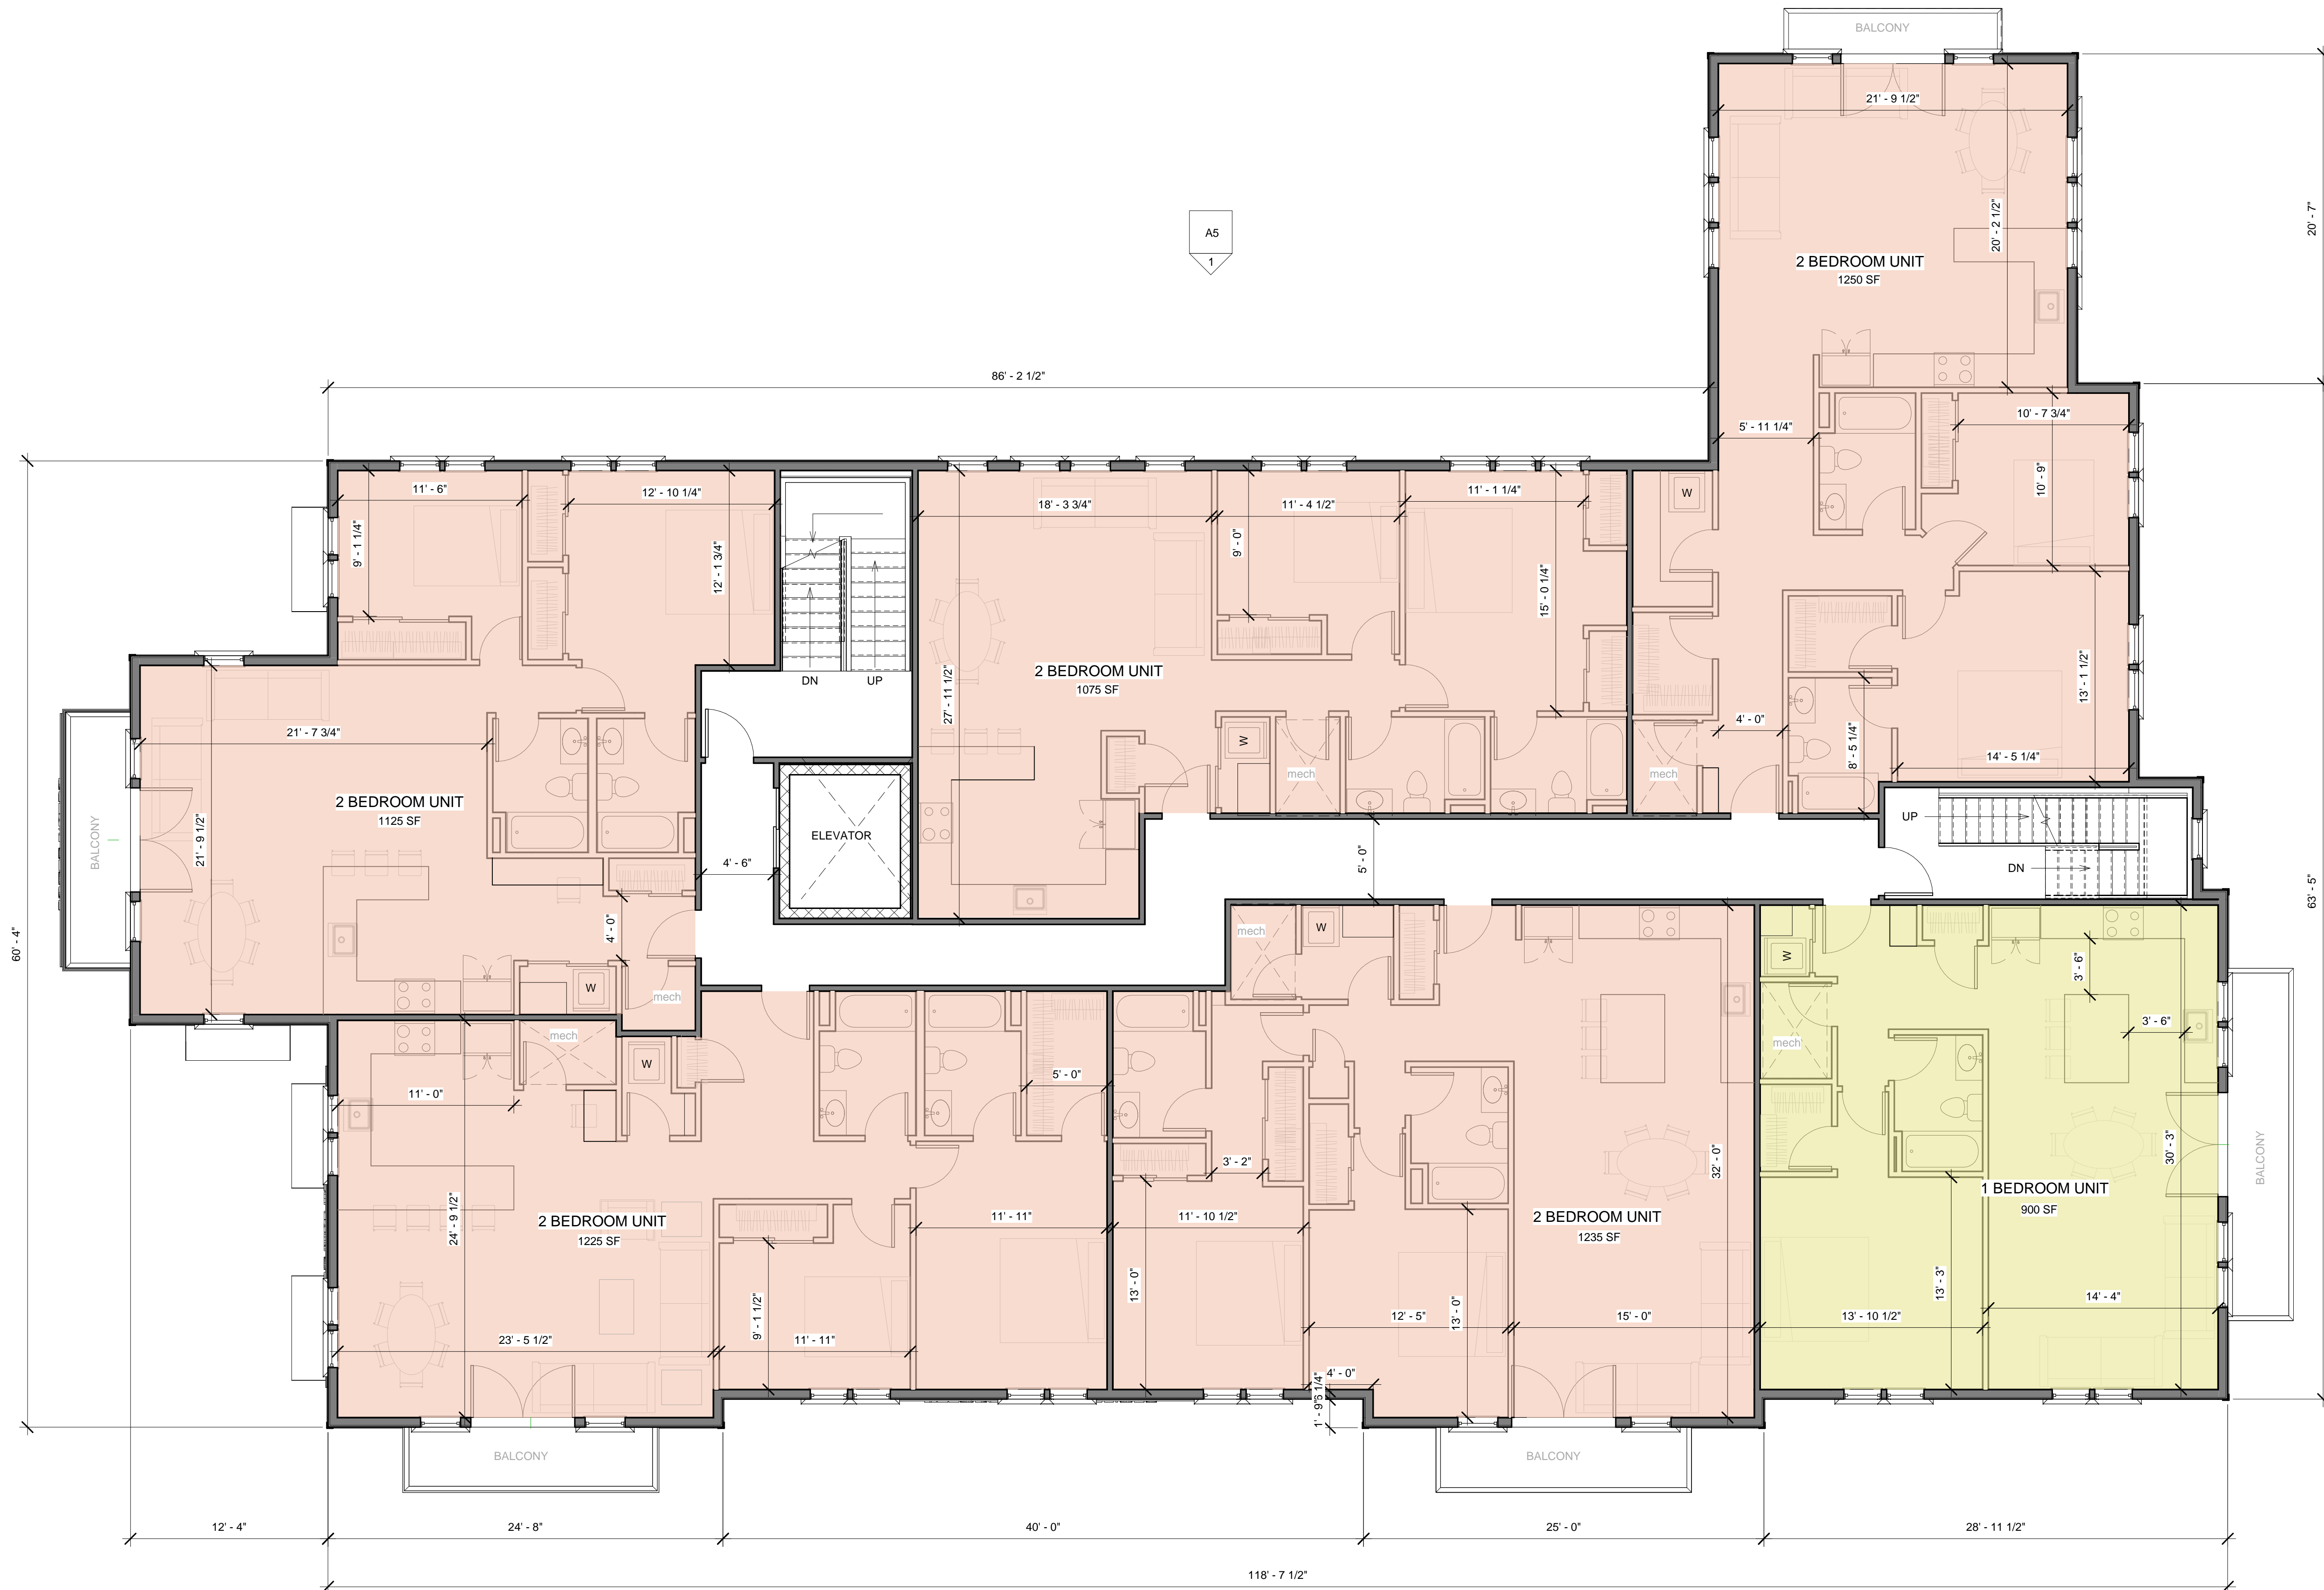

BUILDING AREA	
FIRST FLOOR:	7800 SF
SECOND FLOOR:	7800 SF
THIRD FLOOR:	7800 SF
<b>TOTAL BUILDING AREA:</b>	<b>23,400 SF</b>

1 2ND LEVEL  
3/16" = 1'-0"

**GREENBUSH GATEWAY  
DEVELOPMENT PROJECT**  
NEW DRIFTWAY/ MACDONALD TERRACE  
SCITUATE, MA




**BUILDING 1  
MIXED-USE  
BUILDING**

**THIRD FLOOR  
PLAN**

DATE: 05-06-22  
SCALE: 3/16" = 1'-0"  
FILE: 1817

**A3**

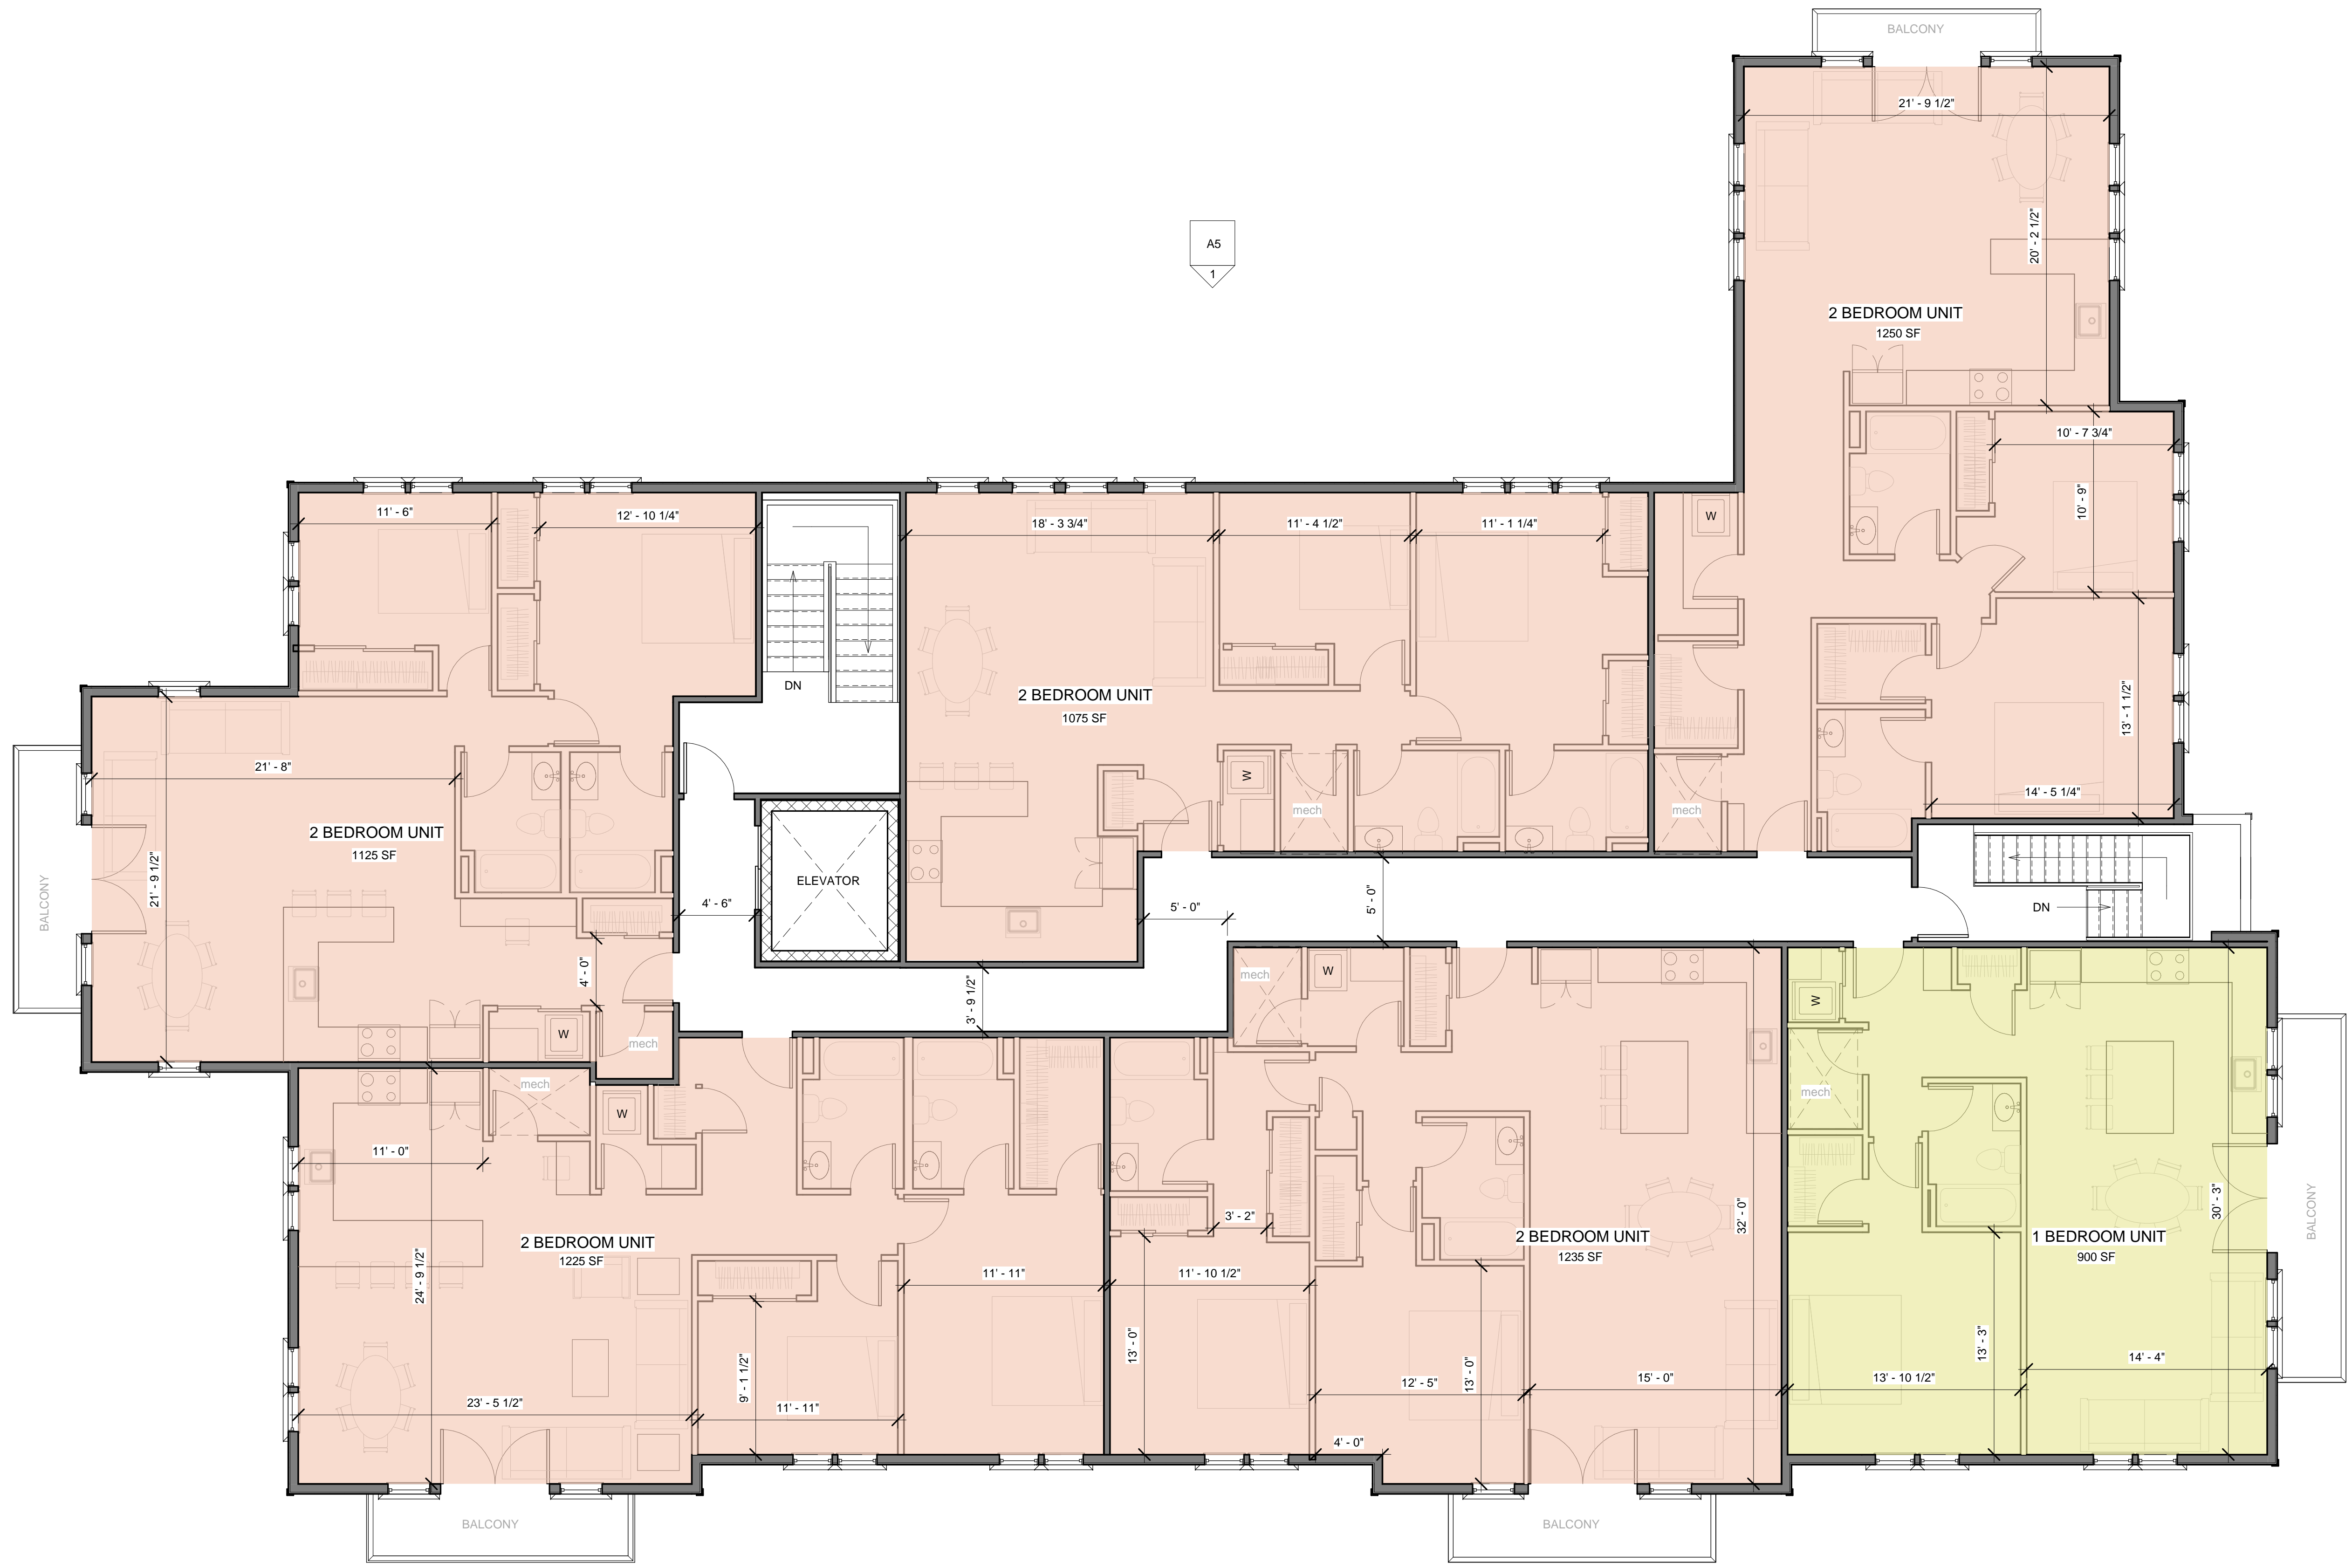

BUILDING AREA	
FIRST FLOOR:	7800 SF
SECOND FLOOR:	7800 SF
THIRD FLOOR:	7800 SF
<b>TOTAL BUILDING AREA:</b>	<b>23,400 SF</b>

1 3RD LEVEL  
3/16" = 1'-0"

**GREENBUSH GATEWAY  
DEVELOPMENT PROJECT**  
NEW DRIFTWAY/ MACDONALD TERRACE  
SCITUATE, MA



**BUILDING 1**  
MIXED-USE  
BUILDING

ELEVATIONS

DATE: 05-06-22  
SCALE: 3/16" = 1'-0"  
FILE: 1817

**A4**



③ SOUTH ELEVATION (REAR)  
3/16" = 1'-0"



④ WEST ELEVATION  
3/16" = 1'-0"

**GREENBUSH GATEWAY  
DEVELOPMENT PROJECT**  
NEW DRIFTWAY/ MACDONALD TERRACE  
SCITUATE, MA



BUILDING 1  
MIXED-USE  
BUILDING

ELEVATIONS

DATE: 05-06-22  
SCALE: 3/16" = 1'-0"  
FILE: 1817

A5



① NORTH ELEVATION (REAR)  
3/16" = 1'-0"



② EAST ELEVATION  
3/16" = 1'-0"

**GREENBUSH GATEWAY  
DEVELOPMENT PROJECT**  
NEW DRIFTWAY/ MACDONALD TERRACE  
SCITUATE, MA




**BUILDING 2  
APARTMENT  
BUILDING**

**FIRST FLOOR  
PLAN**

DATE: 05-06-22  
SCALE: 3/16" = 1'-0"  
FILE: 1817

**A6**

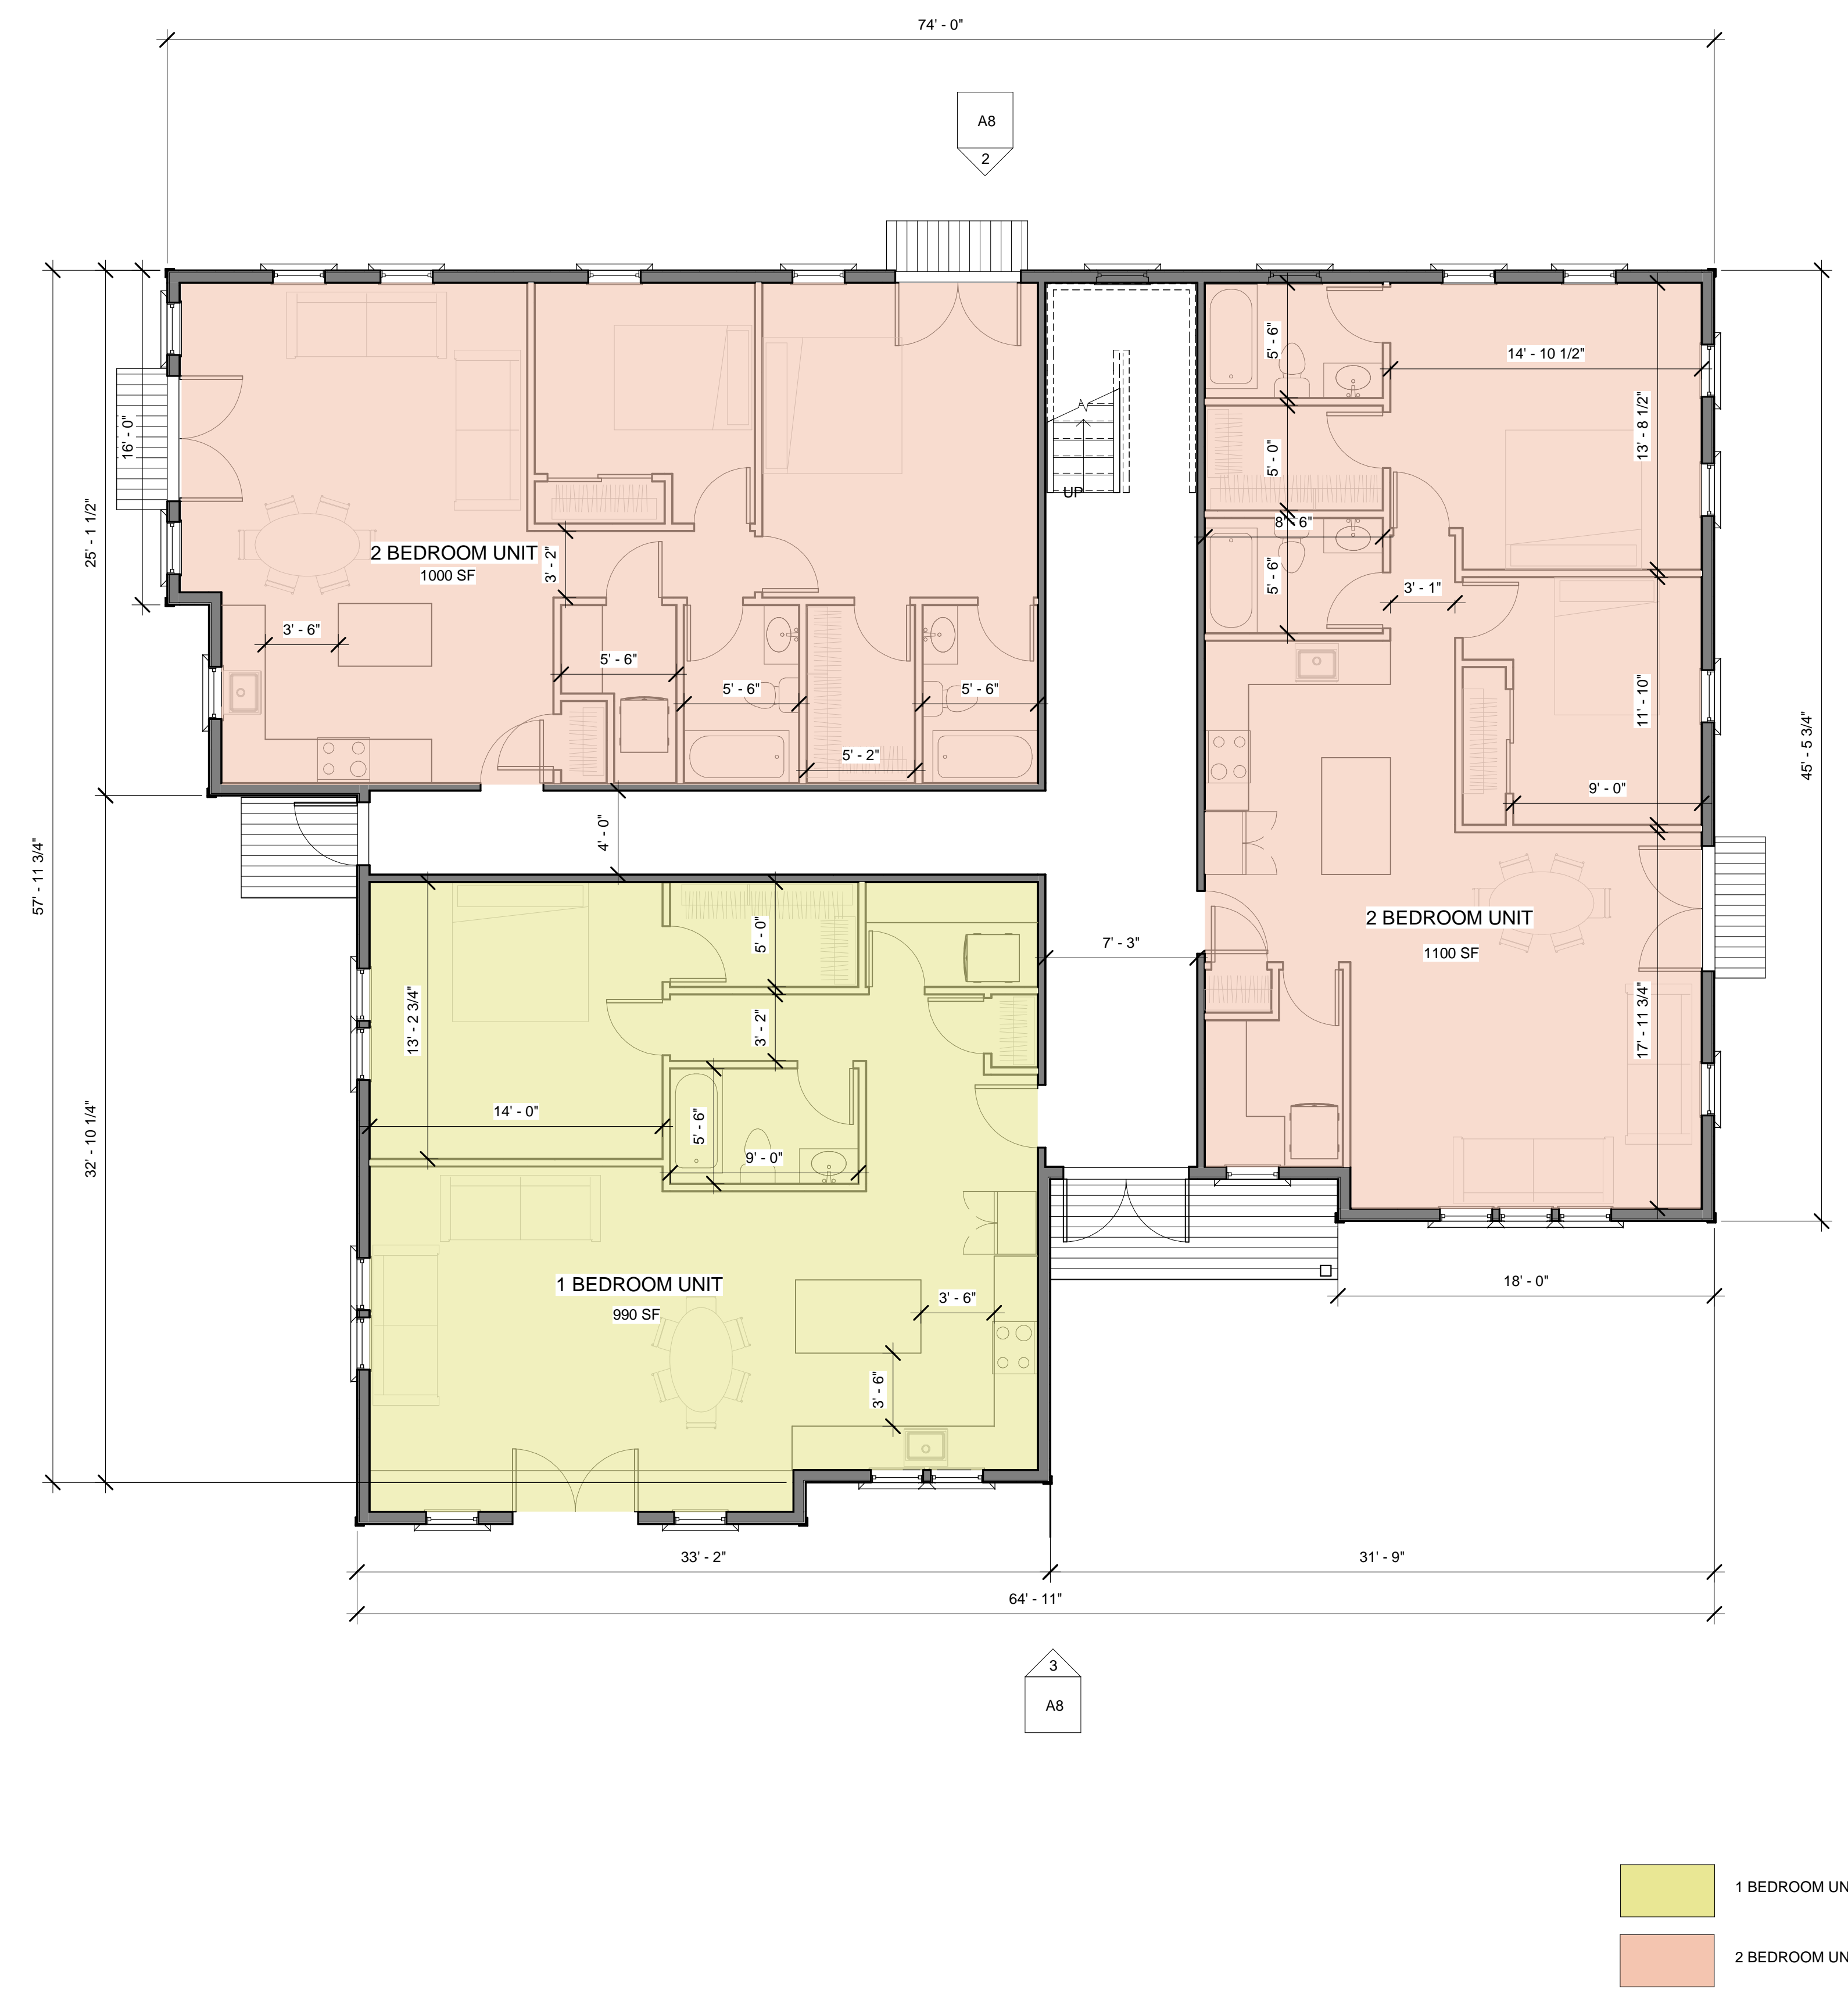

1 1ST FLOOR PLAN  
3/16" = 1'-0"

**GREENBUSH GATEWAY  
DEVELOPMENT PROJECT**  
NEW DRIFTWAY/ MACDONALD TERRACE  
SCITUATE, MA



**BUILDING 2  
APARTMENT  
BUILDING**

**SECOND FLOOR  
PLAN**

DATE: 05-06-22  
SCALE: 3/16" = 1'-0"  
FILE: 1817

**A7**



1 2ND FLOOR PLAN  
3/16" = 1'-0"


**GREENBUSH GATEWAY  
DEVELOPMENT PROJECT**  
NEW DRIFTWAY/ MACDONALD TERRACE  
SCITUATE, MA



**BUILDING 2  
APARTMENT  
BUILDING**

**ELEVATIONS**

DATE: 05-06-22  
SCALE: 3/16" = 1'-0"  
FILE: 1817

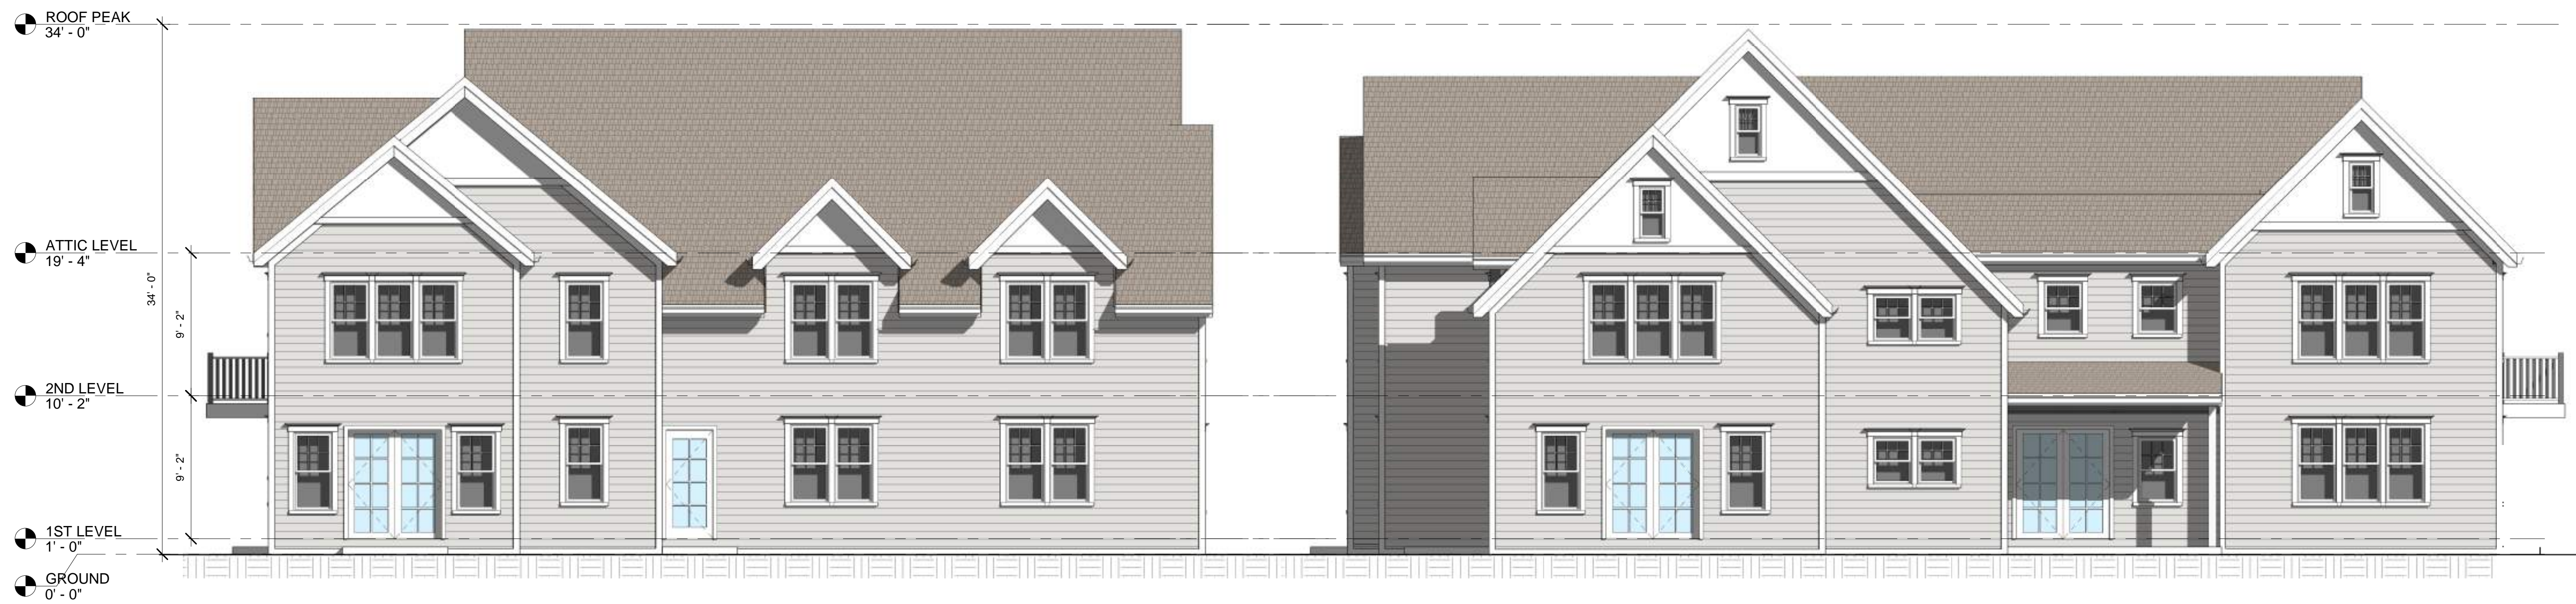

④ WEST ELEVATION  
3/16" = 1'-0"

③ SOUTH ELEVATION  
3/16" = 1'-0"



① EAST ELEVATION  
3/16" = 1'-0"

② NORTH ELEVATION  
3/16" = 1'-0"





⑤ BUILDING 2 WEST VIEW



② BUILDING 1 REAR VIEW



③ BUILDING PROXIMITY VIEW

JAMES KELLIHER AIA

AXIOM ARCHITECTS  
2048 WASHINGTON STREET  
HANOVER, MASSACHUSETTS 02339  
(781)871-2101 (781)871-7509

**GREENBUSH GATEWAY  
DEVELOPMENT PROJECT**  
NEW DRIFTWAY/ MACDONALD TERRACE  
SCITUATE, MA

**AXIOM**

3D VIEWS

DATE: 05-06-22  
SCALE:  
FILE: 1817