



Woodard & Curran

41 Hutchins Drive
Portland, Maine 04102
800.426.4262 | www.woodardcurran.com

THIS DOCUMENT IS THE PROPERTY OF
WOODARD & CURRAN INC. AND ITS CLIENT.
REPRODUCTION OR MODIFICATION WITHOUT
WRITTEN PERMISSION IS PROHIBITED

Harriman

PE SEAL:

**60% DESIGN - NOT FOR
CONSTRUCTION**

CLIENT INFO:

TOWN OF SCITUATE,
MASSACHUSETTS

STEARNS MEADOW DRINKING
WATER TREATMENT PLANT

REV | MM/DD/YY | DESCRIPTION

JOB NO:	0233681
DATE:	08-08-2023
SCALE:	1/16" = 1'-0"
DESIGNED BY:	Designer
DRAWN BY:	JR
CHECKED BY:	WG
FILENAME:	


DRAWING TITLE:

**EXTERIOR ELEVATIONS,
OVERALL**

DRAWING NO:

A-201

SHEET: OF

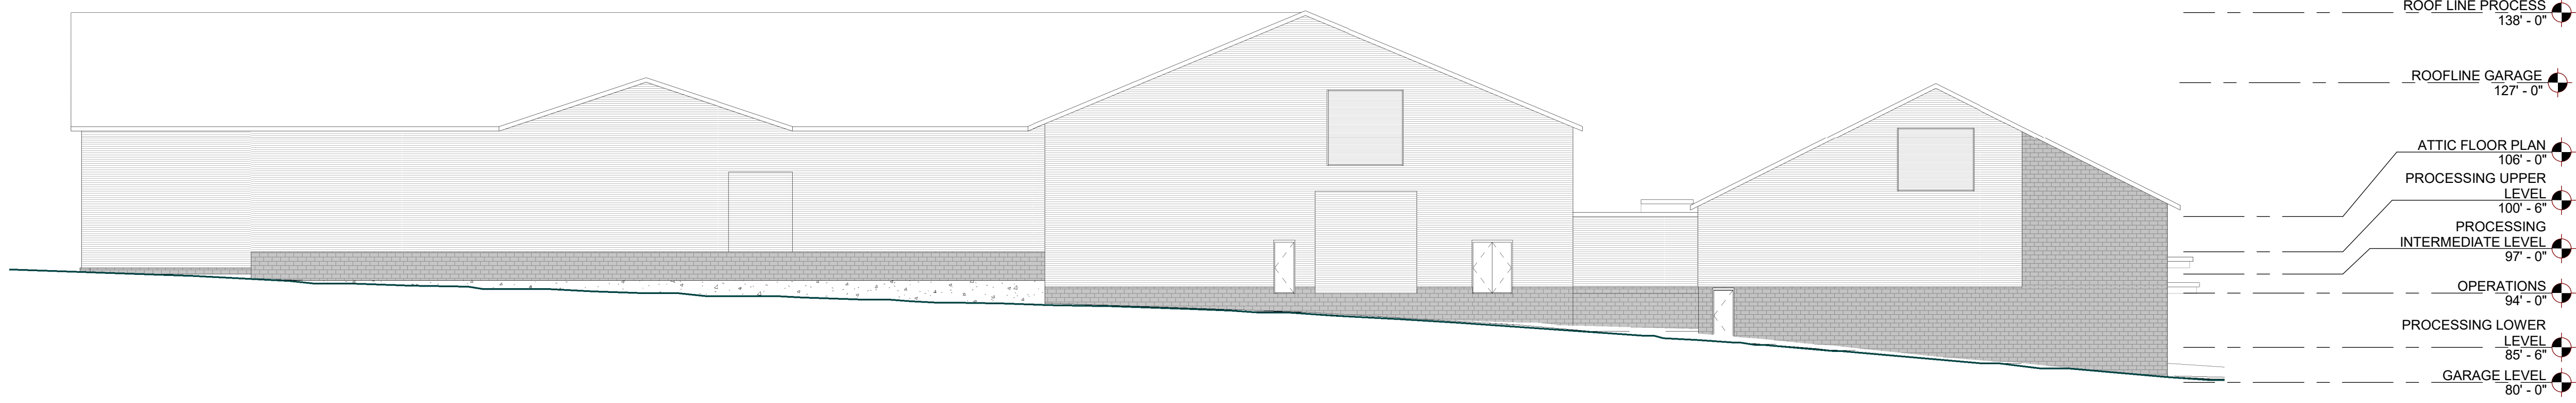

C1 WEST ELEVATION

SCALE: 1/16" = 1'-0"




B1 SOUTH ELEVATION

SCALE: 1/16" = 1'-0"



B2 NORTH ELEVATION

SCALE: 1/16" = 1'-0"

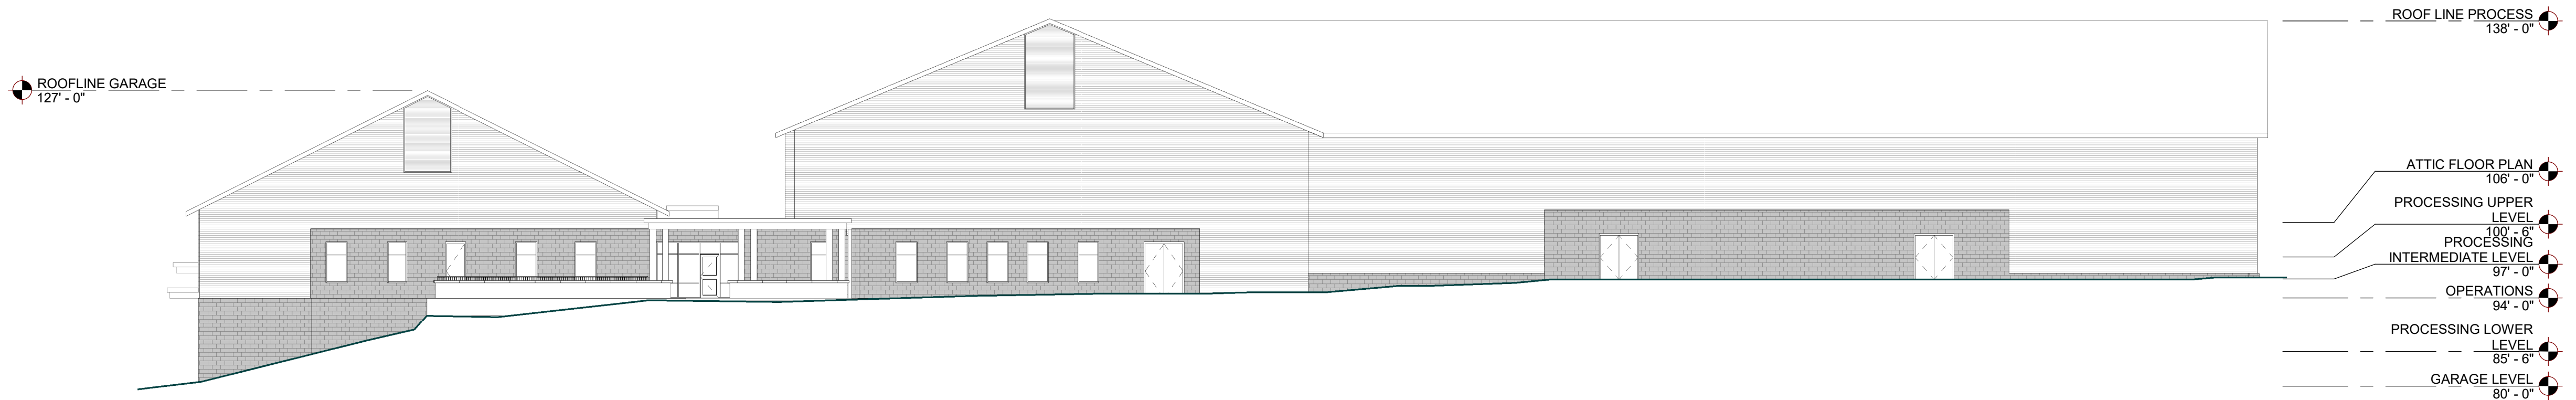

A1 EAST ELEVATION

SCALE: 1/16" = 1'-0"

8/8/2023 4:50:54 PM

A:\bldg Docs\Scituate Old Oakum Bldg\23105-arch-central.rvt



41 Hutchins Drive
Portland, Maine 04102
800.426.4262 | www.woodardcurran.com

THIS DOCUMENT IS THE PROPERTY OF
WOODARD & CURRAN INC. AND ITS CLIENT.
REPRODUCTION OR MODIFICATION WITHOUT
WRITTEN PERMISSION IS PROHIBITED

Harriman

PE SEAL:

**60% DESIGN - NOT FOR
CONSTRUCTION**


CLIENT INFO:
TOWN OF SCITUATE,
MASSACHUSETTS

STEARNS MEADOW DRINKING
WATER TREATMENT PLANT


REV	MM/DD/YY	DESCRIPTION

DRAWING TITLE:
3D MASSING VIEWS


DRAWING NO:
A-901
SHEET: OF

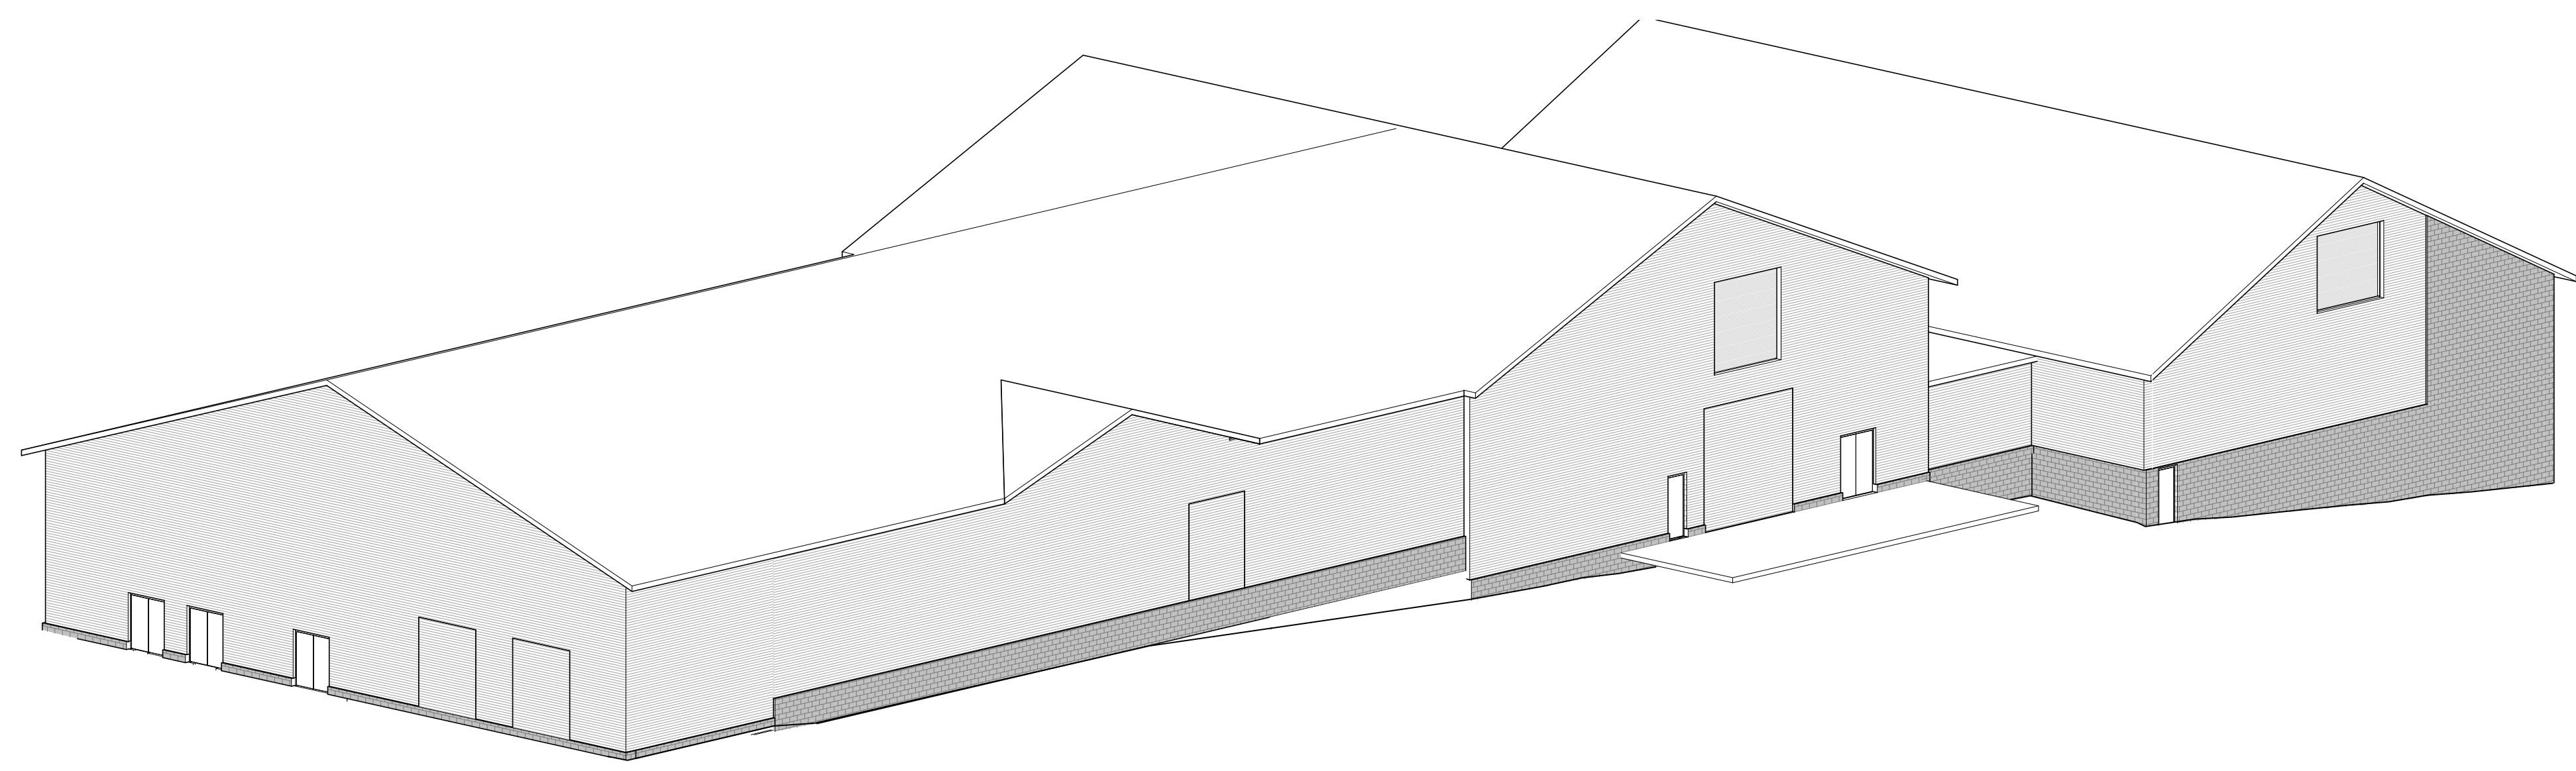


2 NORTH WEST VIEW
SCALE:

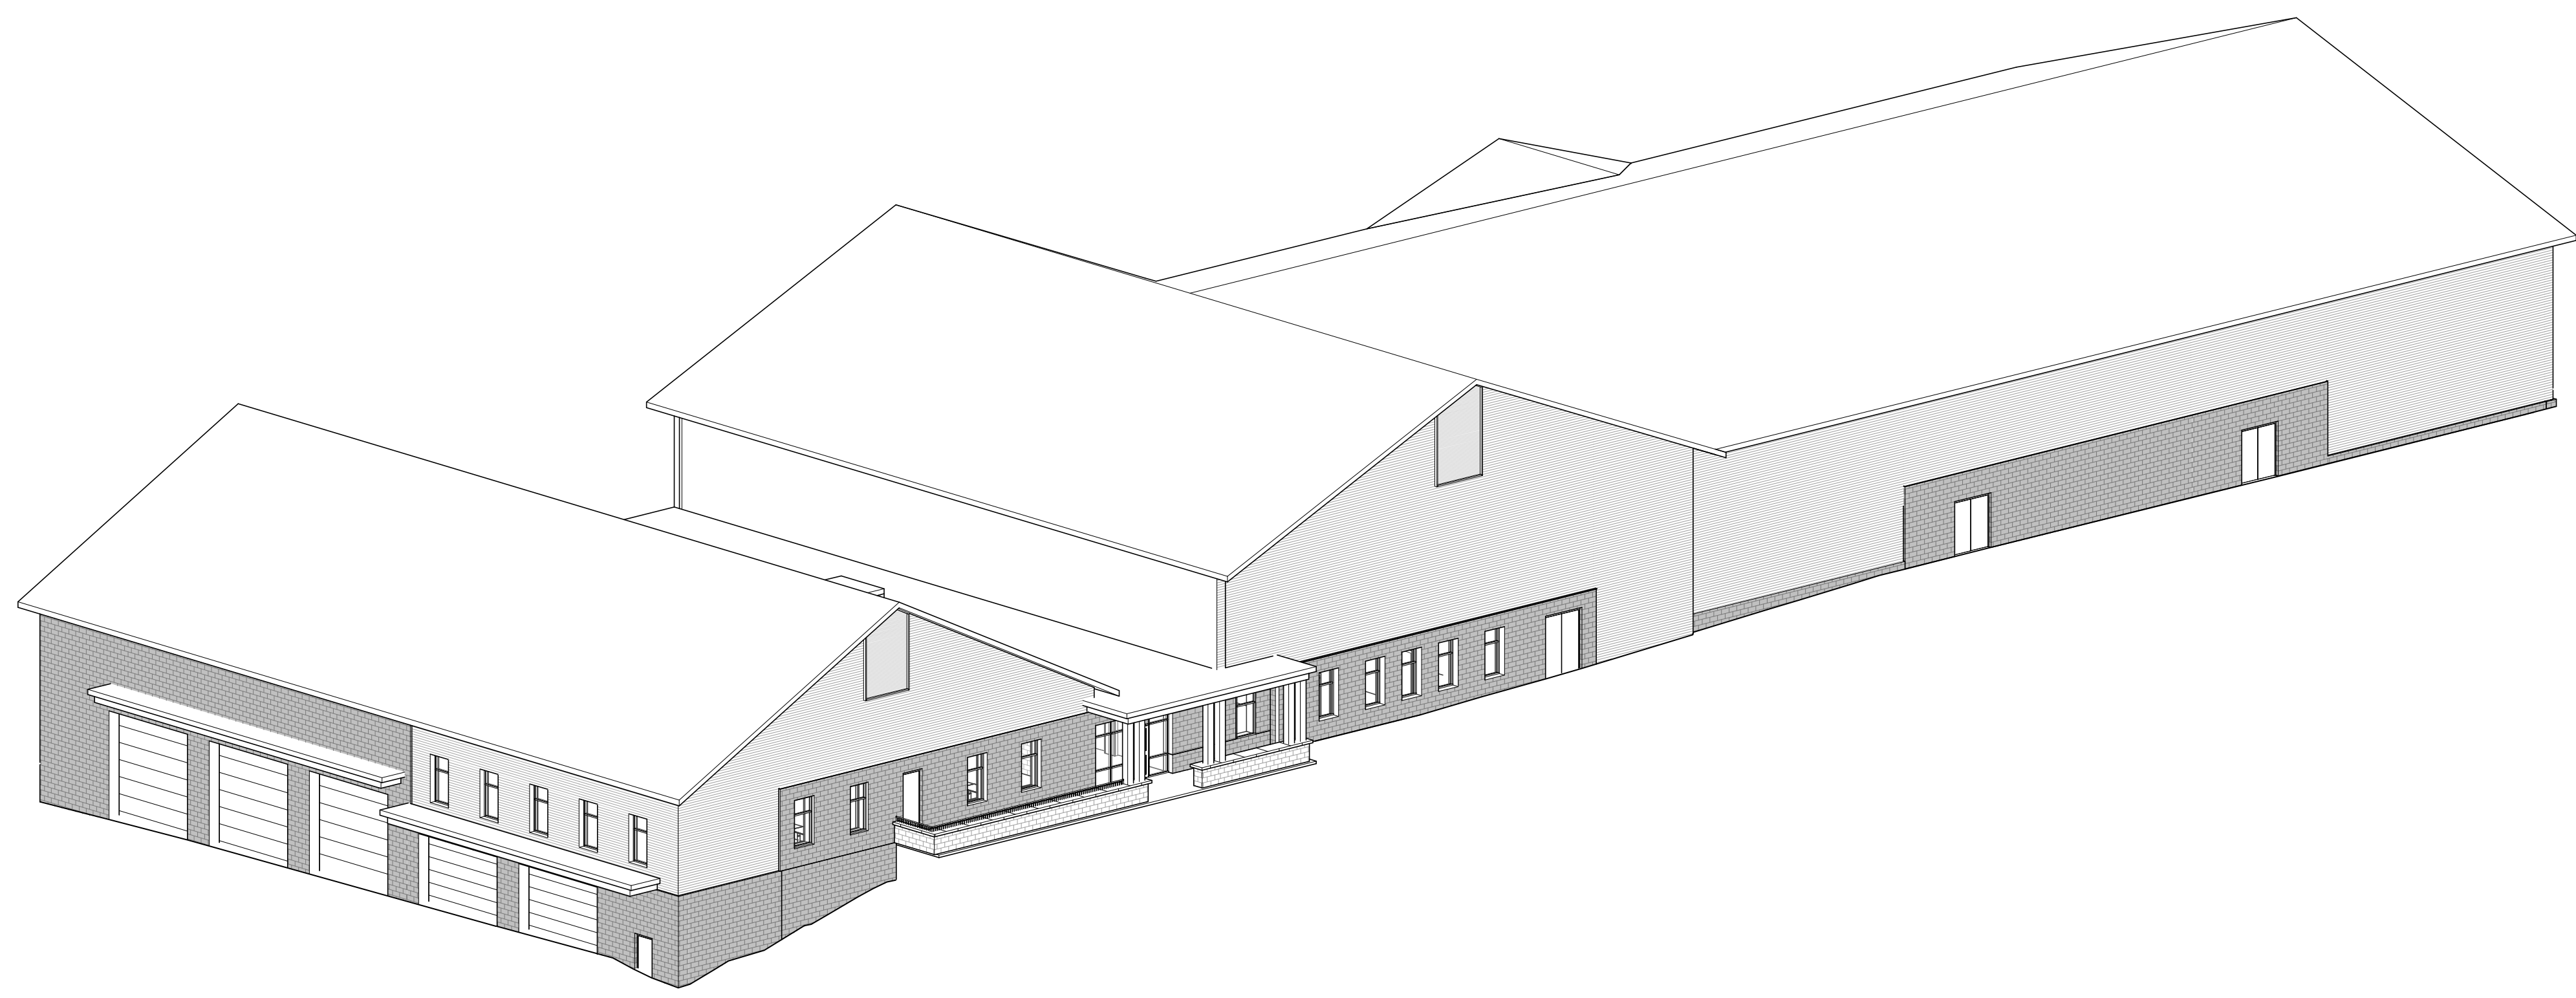

1 SOUTH EAST VIEW
SCALE:

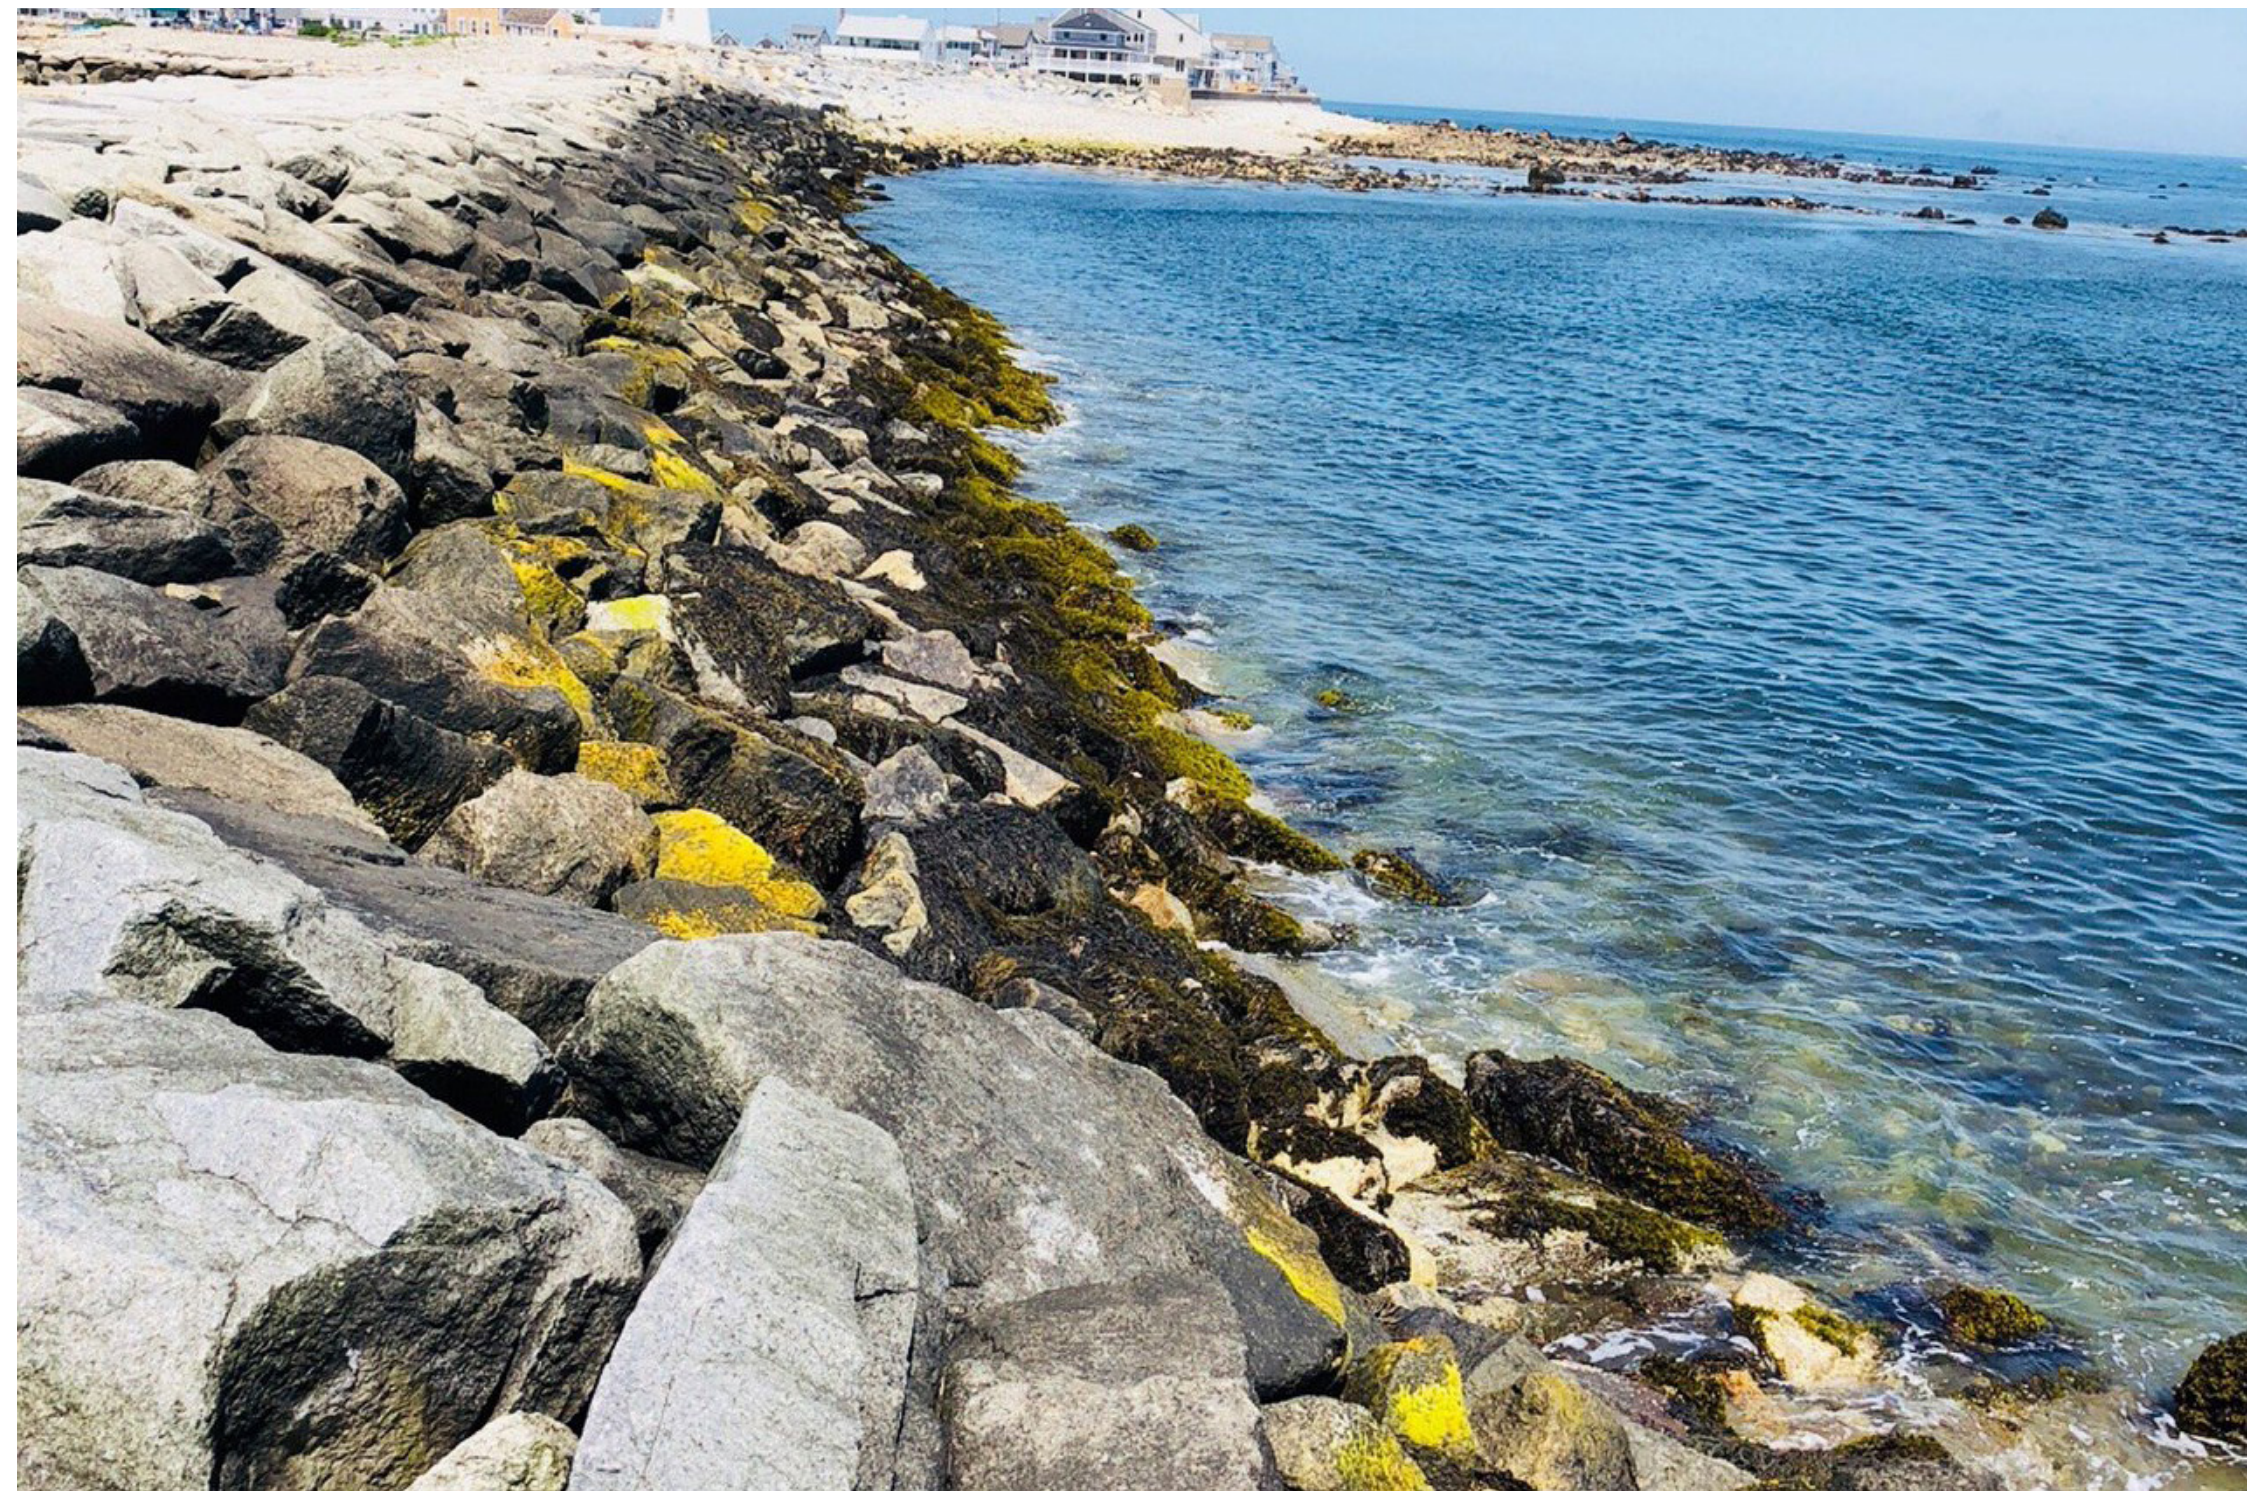

ASPHALT ROOF SHINGLE

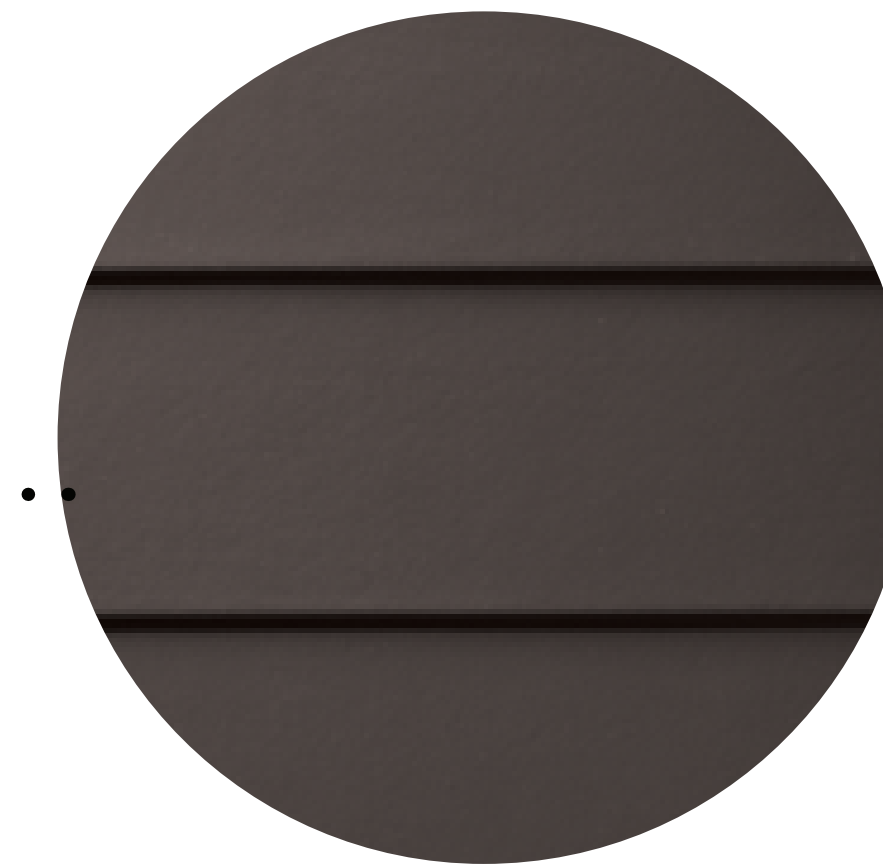

CEMENT BOARD SIDING
SMOOTH TEXTURE



Arctic
White




Cobble
Stone

COLOR OPTIONS



Aged
Pewter

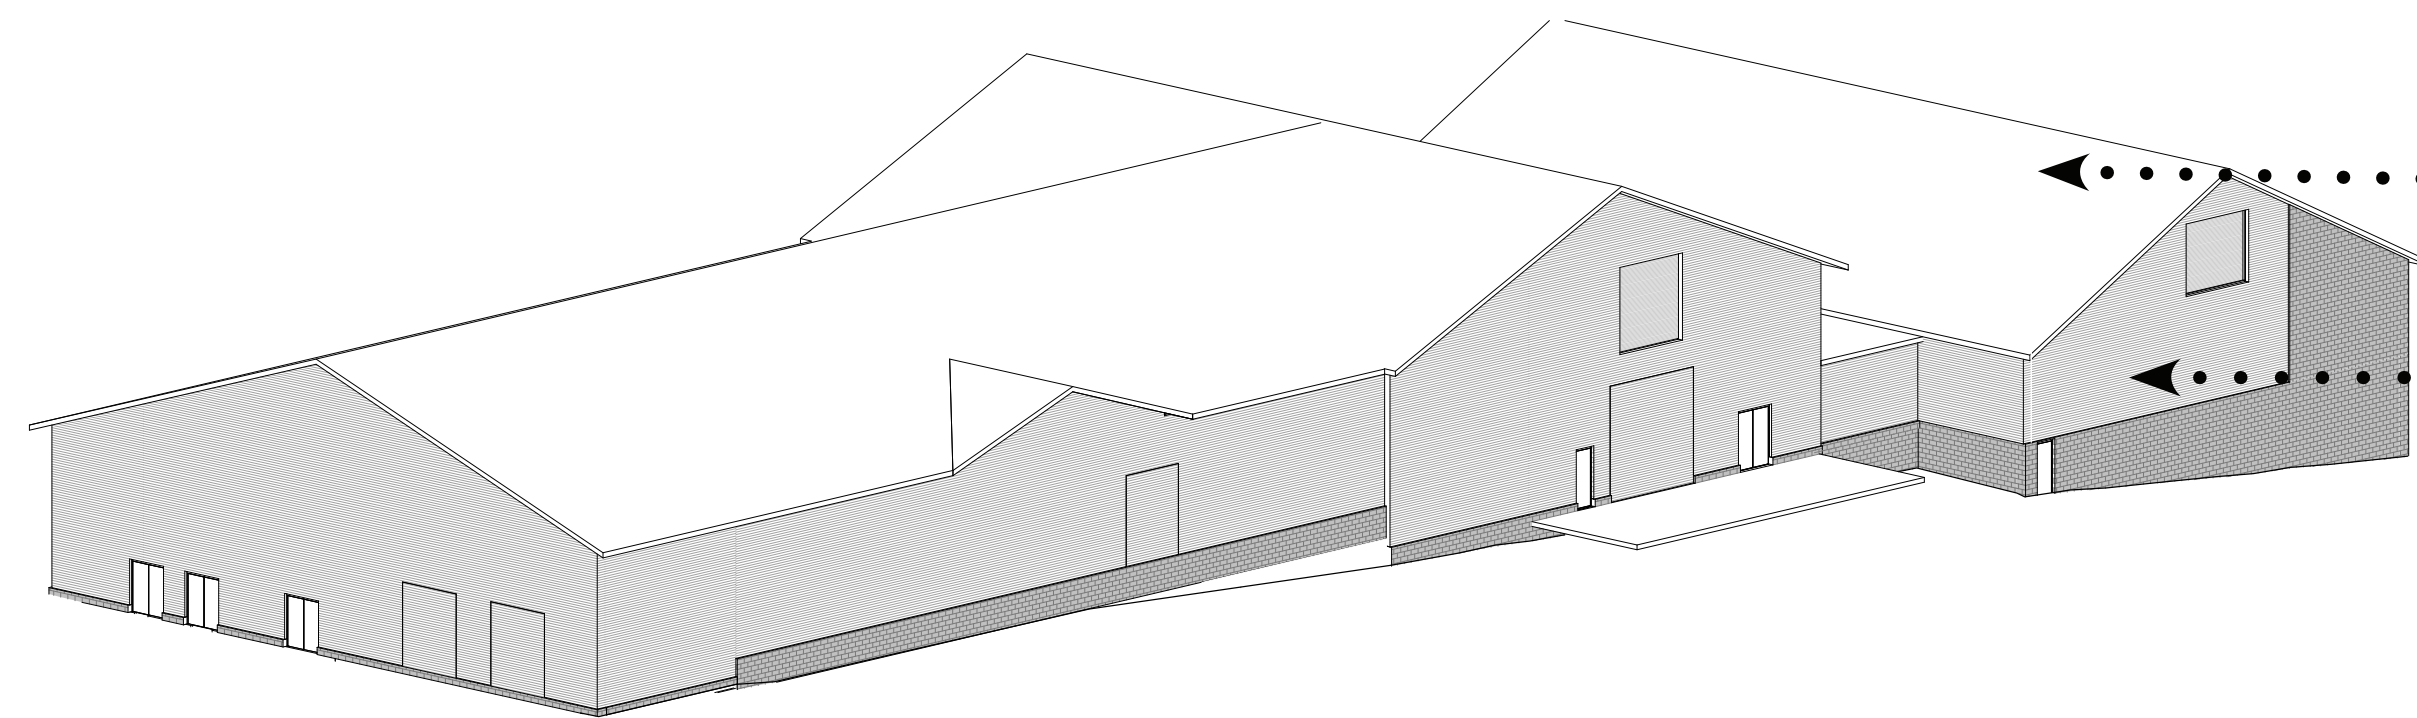


Smooth



GROUND FACE CMU
GENEST

AT ENTRANCES

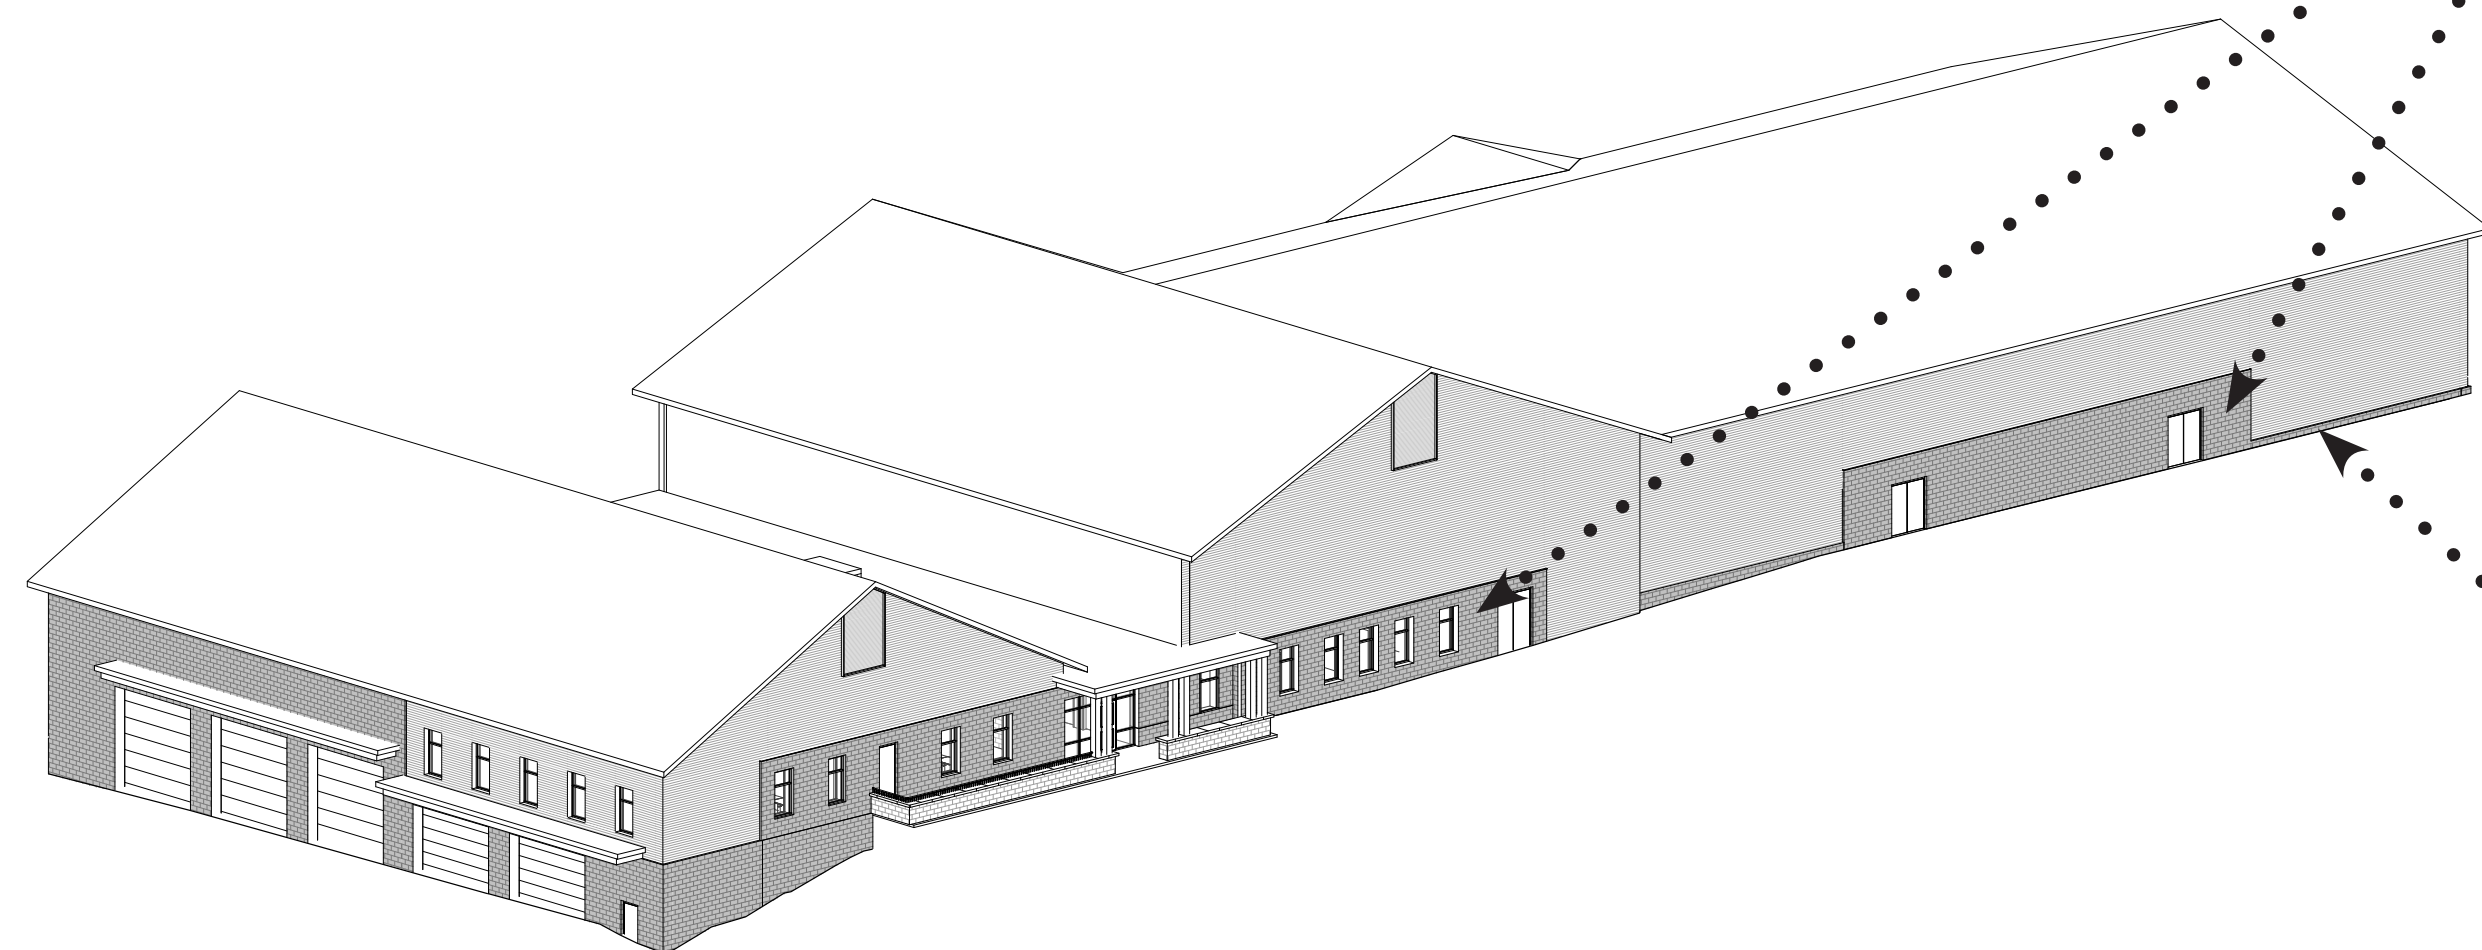

AT BASE



41 Hutchins Drive
Portland, Maine 04102
800.426.4262 | www.woodardcurran.com

THIS DOCUMENT IS THE PROPERTY OF
WOODARD & CURRAN INC. AND ITS CLIENT.
REPRODUCTION OR MODIFICATION WITHOUT
WRITTEN PERMISSION IS PROHIBITED

Harriman

PE SEAL:

CLIENT INFO:

TOWN OF SCITUATE,
MASSACHUSETTS

STEARNS MEADOW DRINKING
WATER TREATMENT PLANT

REV | MM/DD/YY | DESCRIPTION

JOB NO: 0233681

DATE: 08-08-2023

SCALE:

DESIGNED BY: WHG

DRAWN BY: AAM

CHECKED BY: MDL

FILENAME:

DRAWING TITLE:

FINISHES BOARD

DRAWING NO:

A-612

SHEET: OF