




② SECOND FLOOR
3/16" = 1'-0"

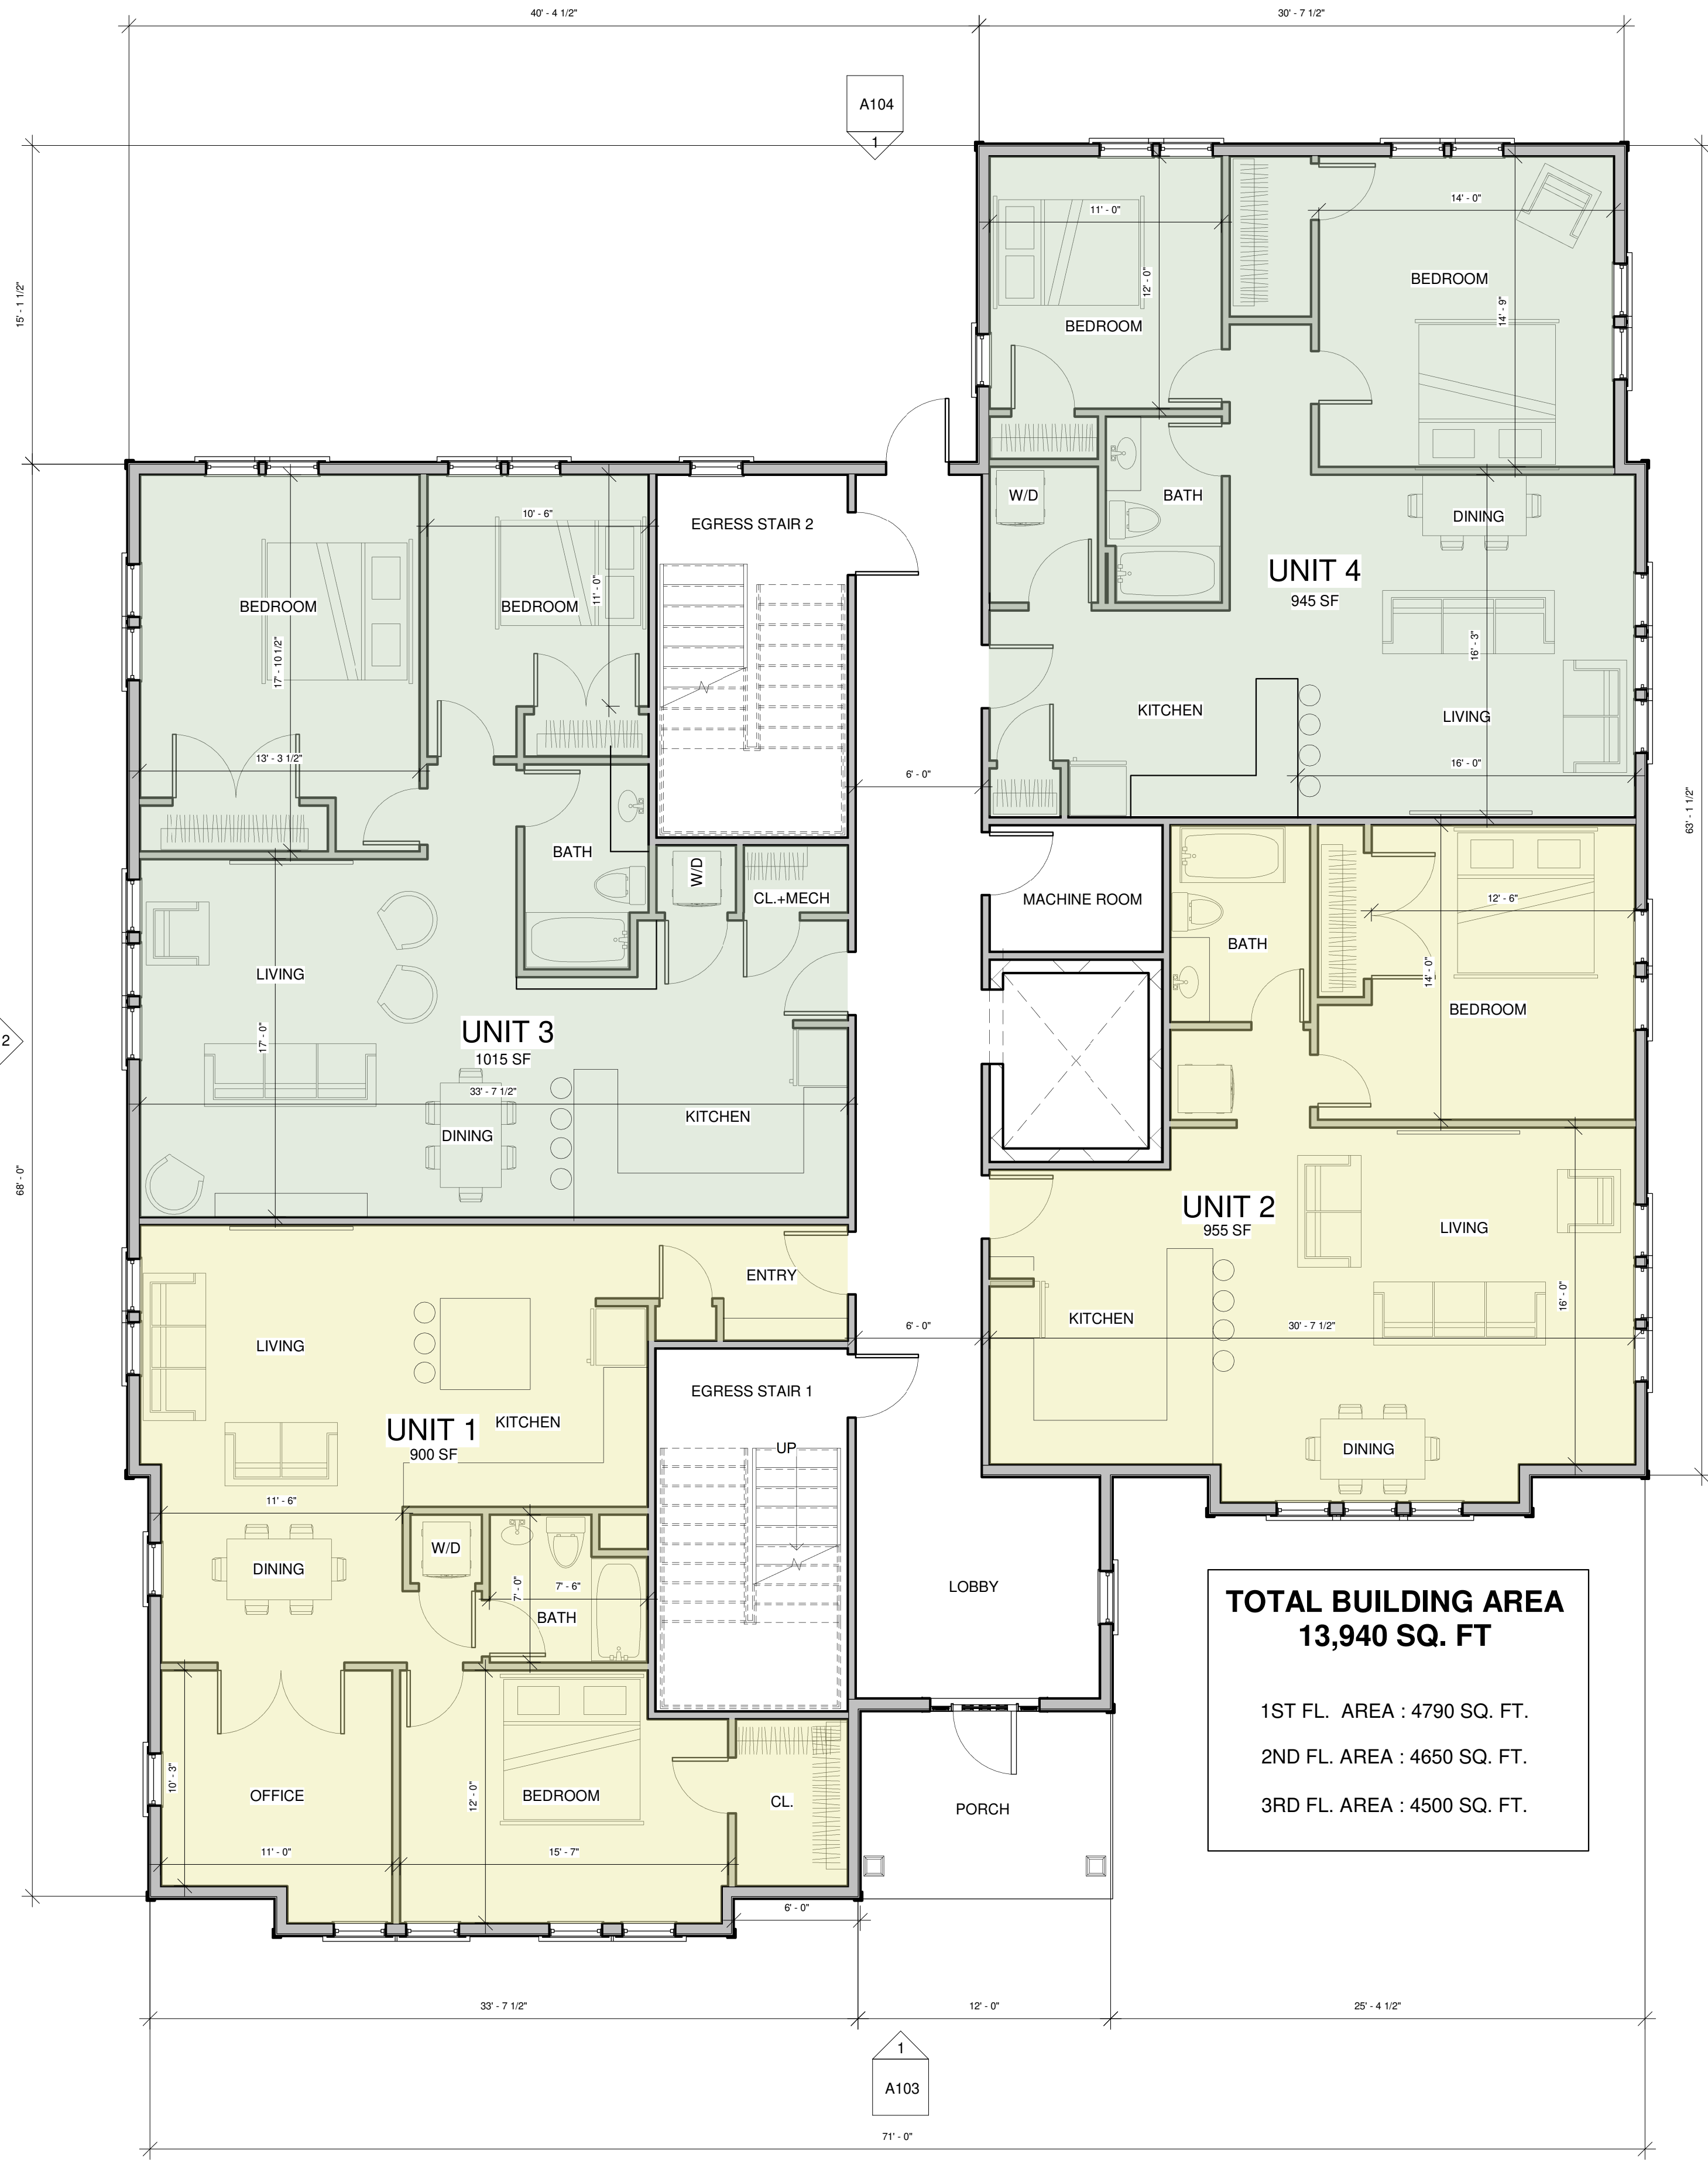

① FIRST FLOOR PLAN
3/16" = 1'-0"

TOTAL BUILDING AREA
13,940 SQ. FT

1ST FL. AREA : 4790 SQ. FT.
2ND FL. AREA : 4650 SQ. FT.
3RD FL. AREA : 4500 SQ. FT.

NEW RESIDENTIAL BUILDING
817 COUNTRY WAY, SCITUATE MA



PRELIMINARY
REVIEW SET

FLOOR PLANS

DATE: JUNE, 2023
SCALE: 3/16" = 1'-0"
FILE: 2125

A101

NEW RESIDENTIAL BUILDING
817 COUNTRY WAY, SCITUATE MA




PRELIMINARY
REVIEW SET

FLOOR PLANS

DATE: JUNE, 2023
SCALE: 3/16" = 1'-0"
FILE: 2125

A102

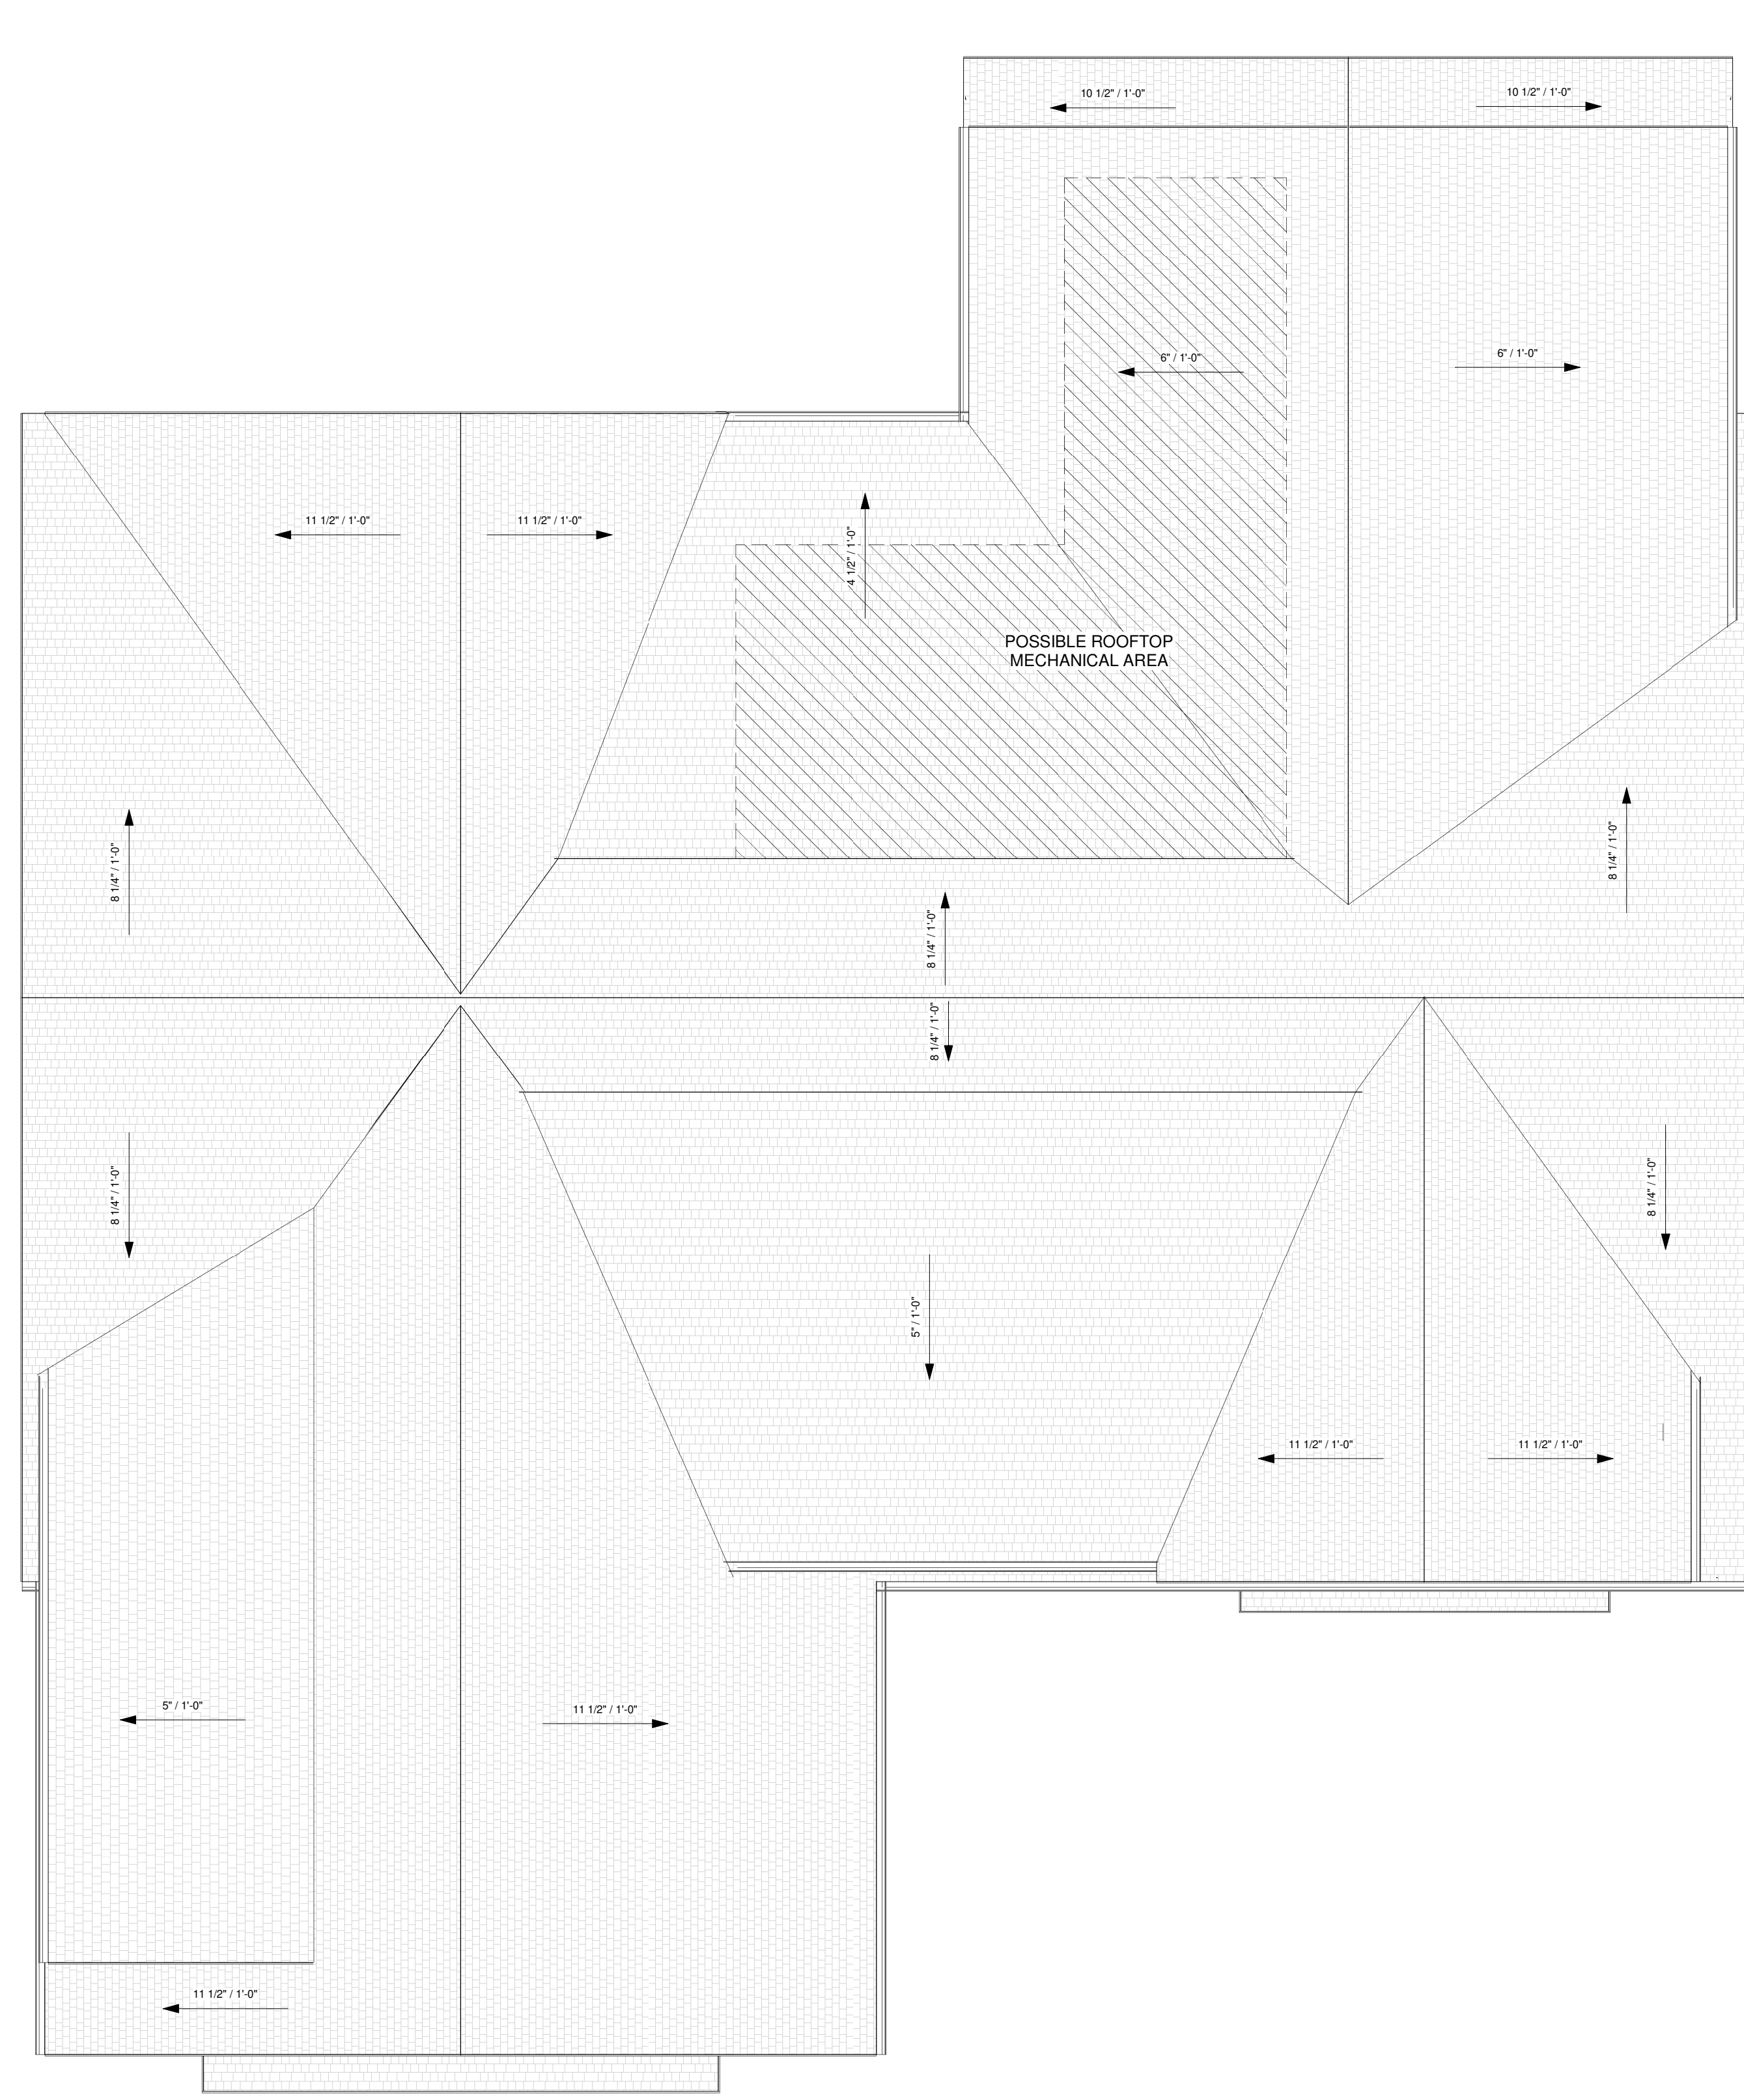

2 ROOF PLAN
3/16" = 1'-0"



1 3RD FLOOR
3/16" = 1'-0"

NEW RESIDENTIAL BUILDING
817 COUNTRY WAY, SCITUATE MA



PRELIMINARY
REVIEW SET


**BUILDING
ELEVATIONS**

DATE: JUNE, 2023
SCALE: 3/16" = 1'-0"
FILE: 2125

A103



① FRONT ELEVATION
3/16" = 1'-0"

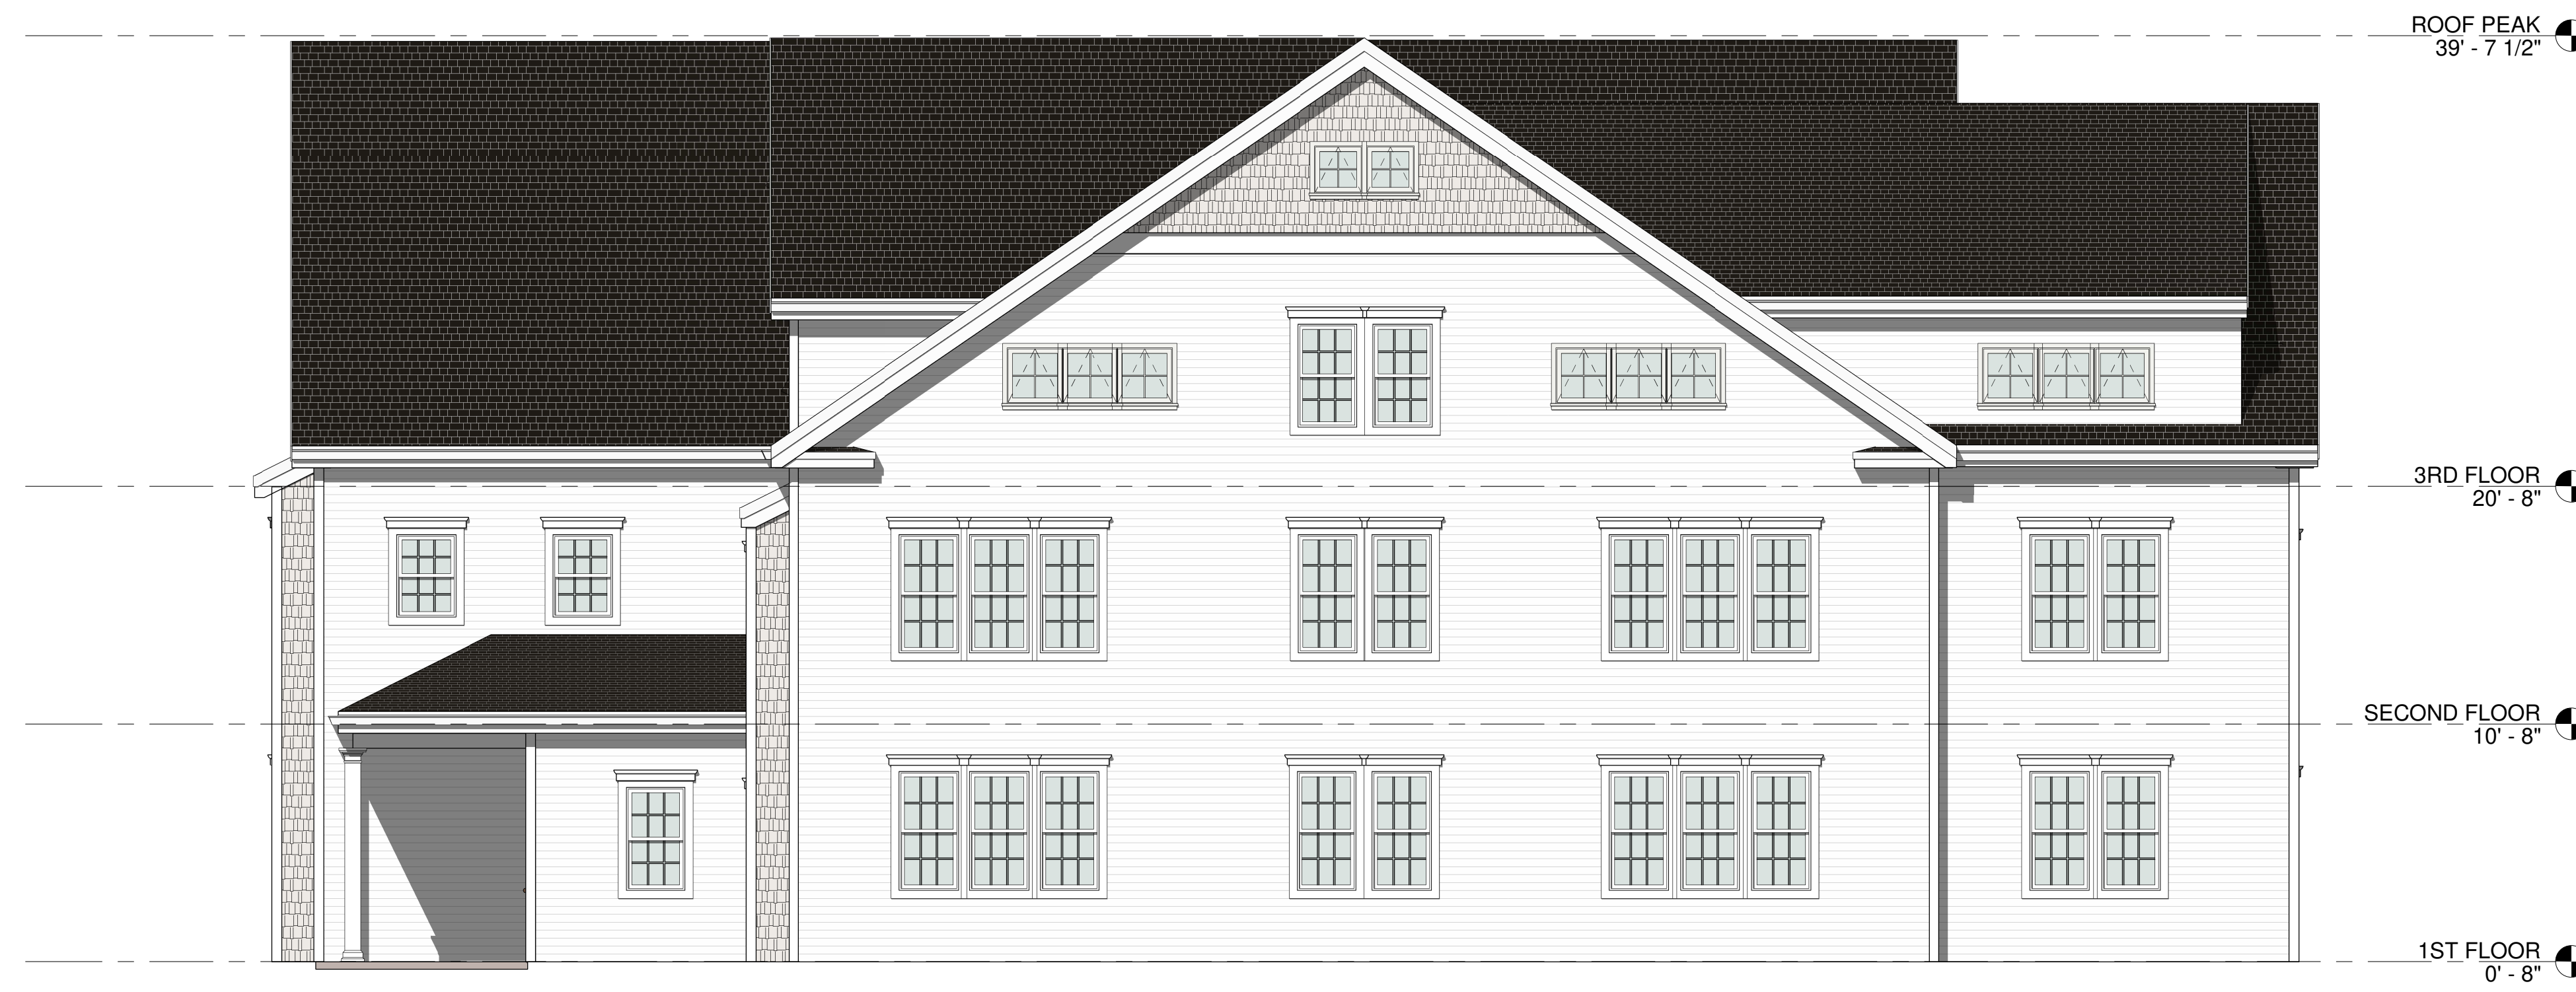

④ EAST ELEVATION
3/16" = 1'-0"

NEW RESIDENTIAL BUILDING
817 COUNTRY WAY, SCITUATE MA



PRELIMINARY
REVIEW SET


**BUILDING
ELEVATIONS**

DATE: JUNE, 2023
SCALE: 3/16" = 1'-0"
FILE: 2125

A104



① REAR ELEVATION
3/16" = 1'-0"

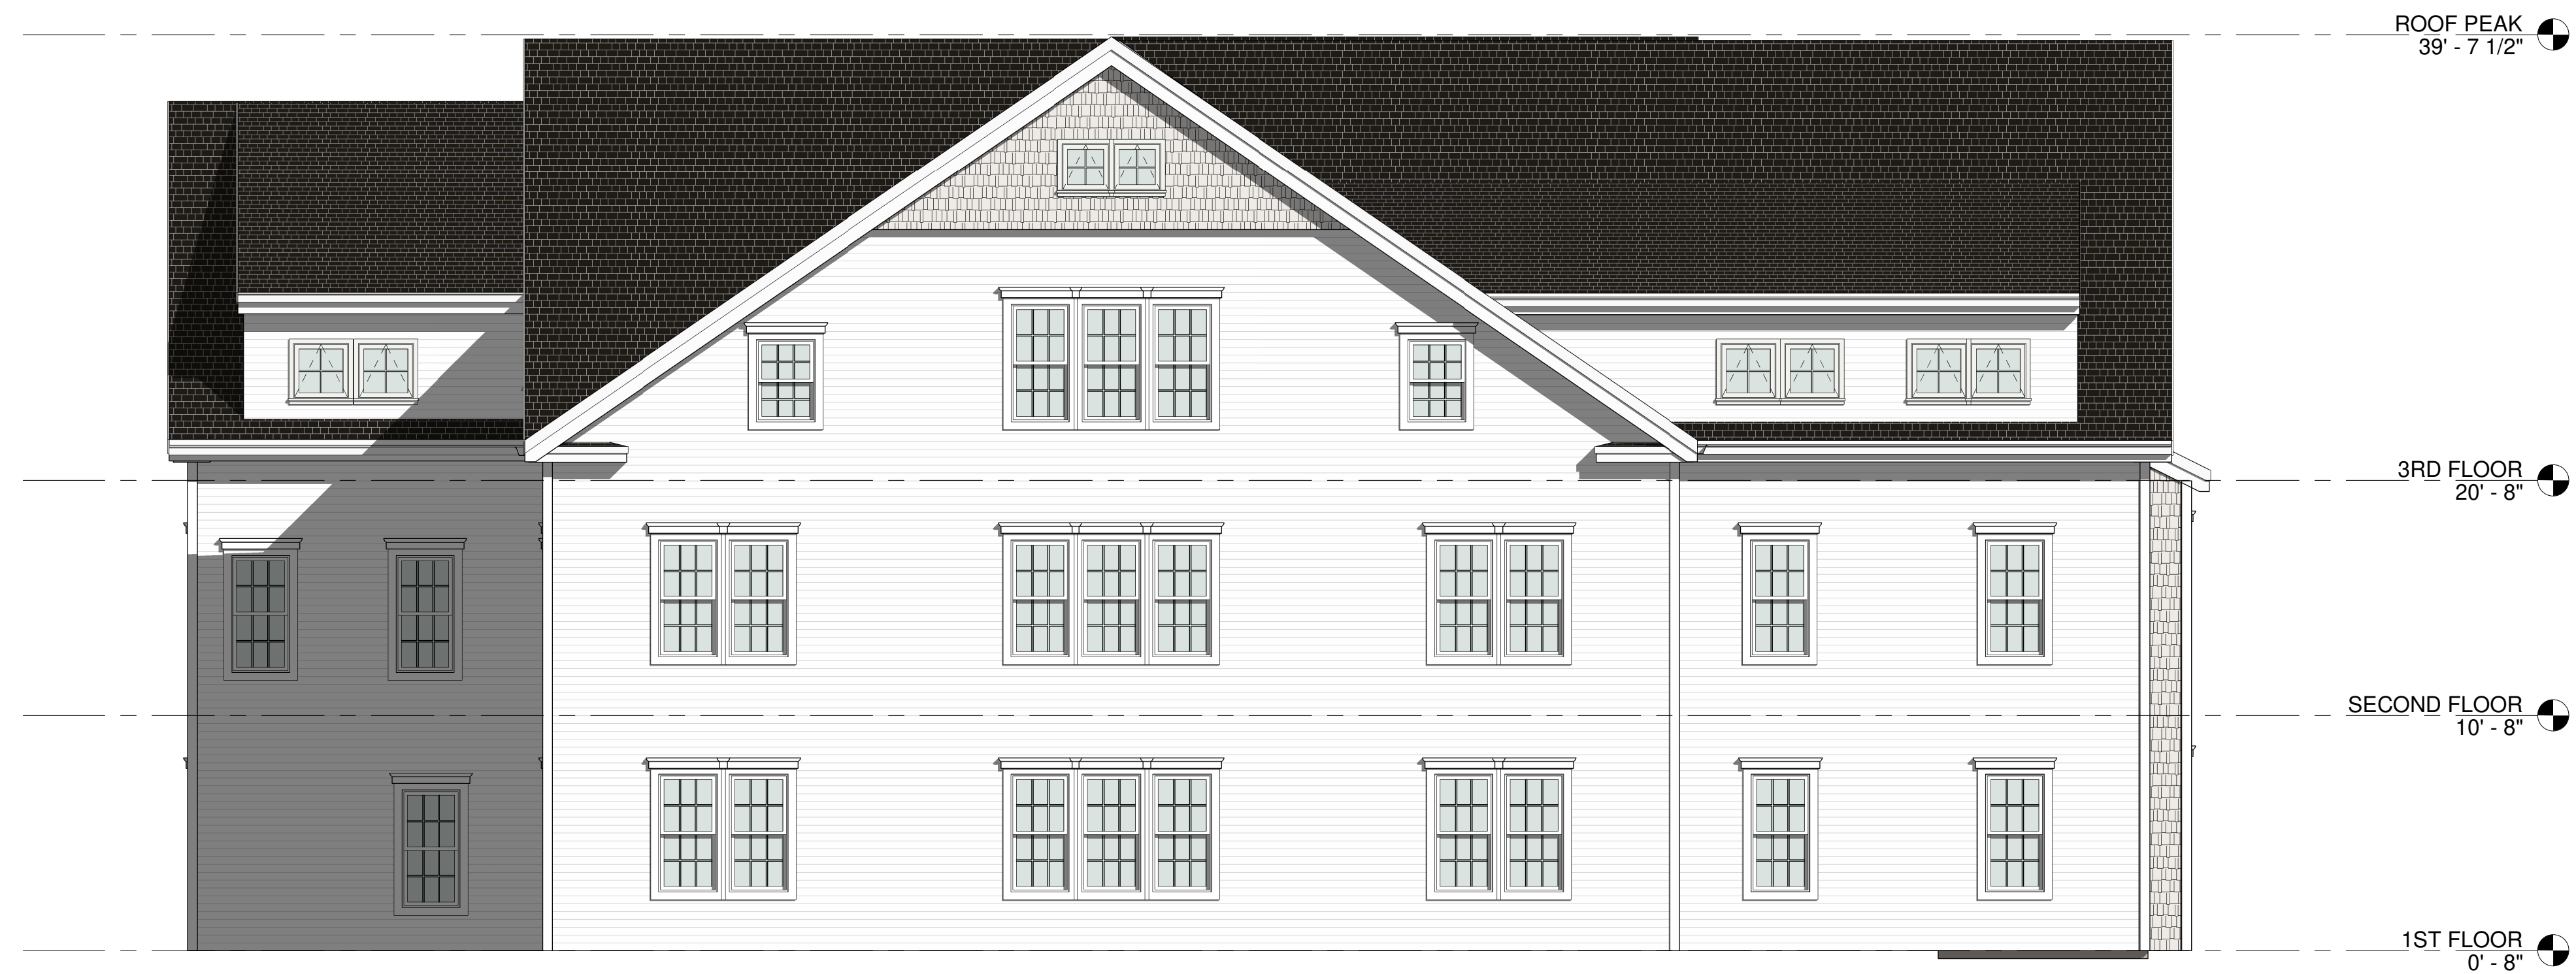

② WEST ELEVATION
3/16" = 1'-0"