

**CONVENIENCE STORE &  
 FILLING STATION**  
 48 & 52 NEW DRIFTWAY  
 SCITUATE, MA 02066

PROJECT:

REVISIONS		
NO.	DATE	DESCRIPTION

SEAL:

ISSUED FOR: SCHEMATIC DESIGN  
 ISSUED DATE: 09/10/2020


DRAWN BY: JS  
 CHECKED BY: JK  
 PROJECT NUMBER: 2120218  
Copyright © by Phase Zero Design, Corp. All Rights Reserved.

DRAWING NAME:


**FLOOR PLANS**

DRAWING NO.


**A-101**

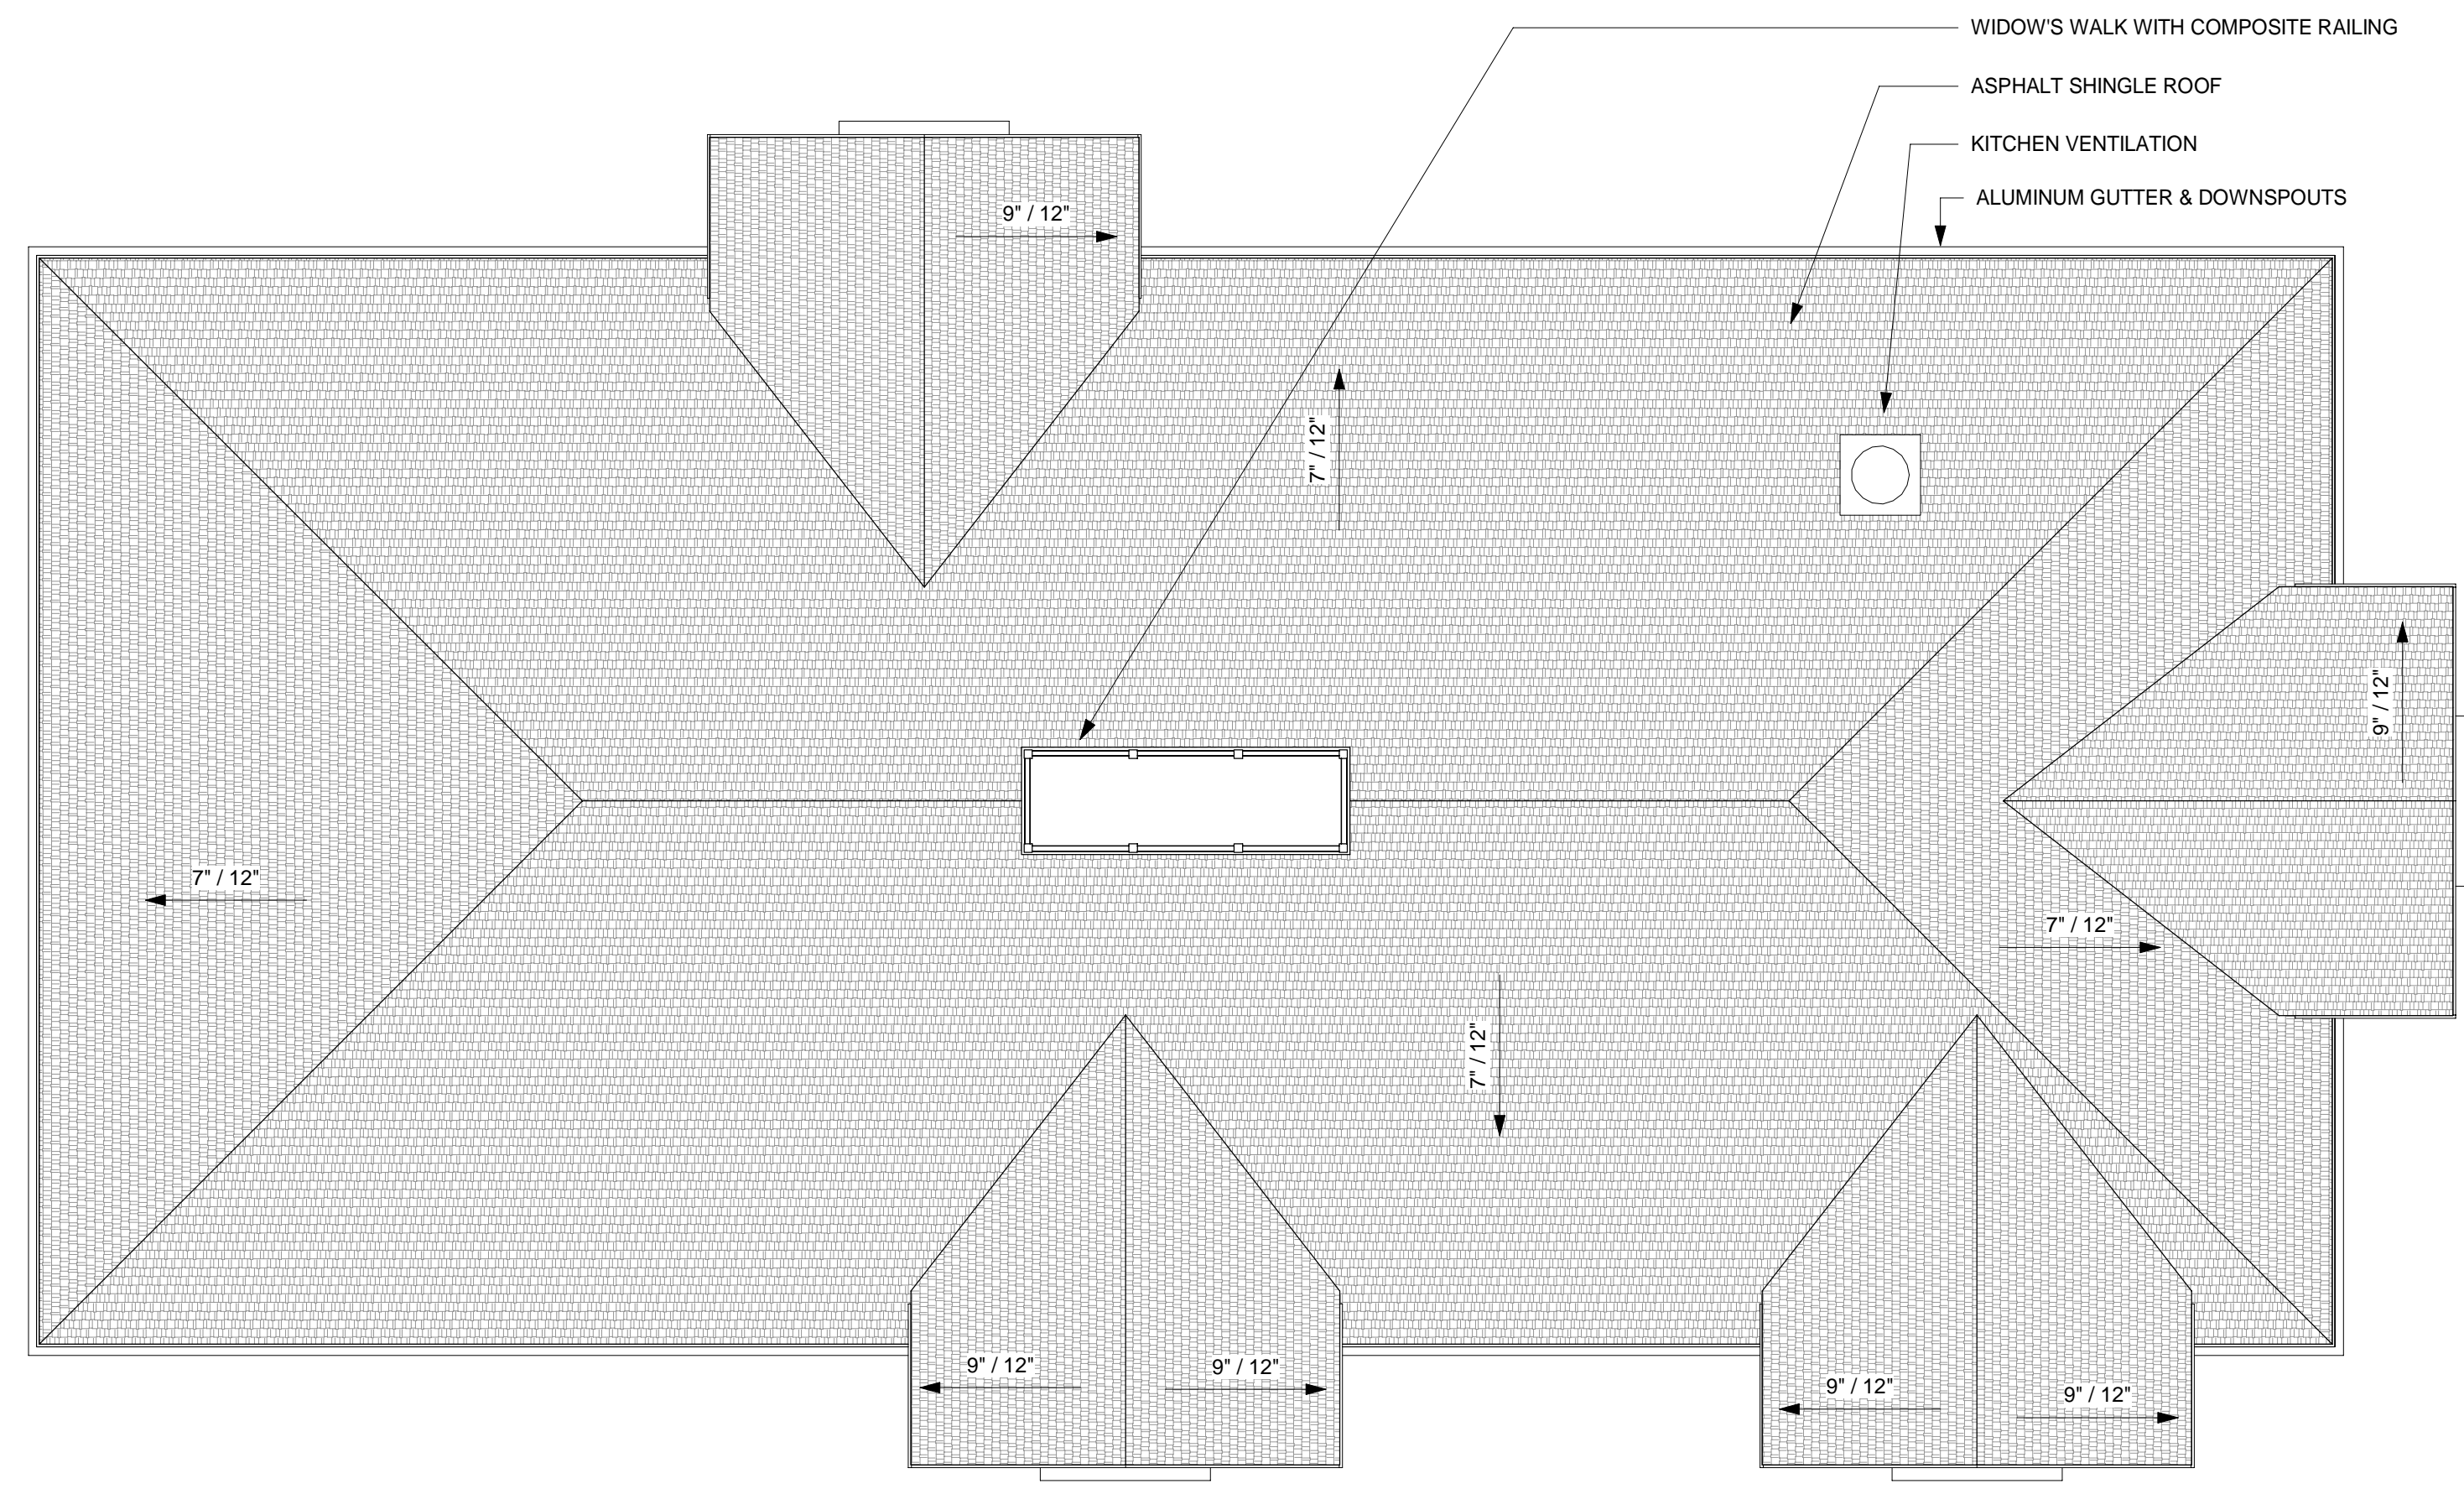


**ROOF PLAN**  
 1/8" = 1'-0" 3

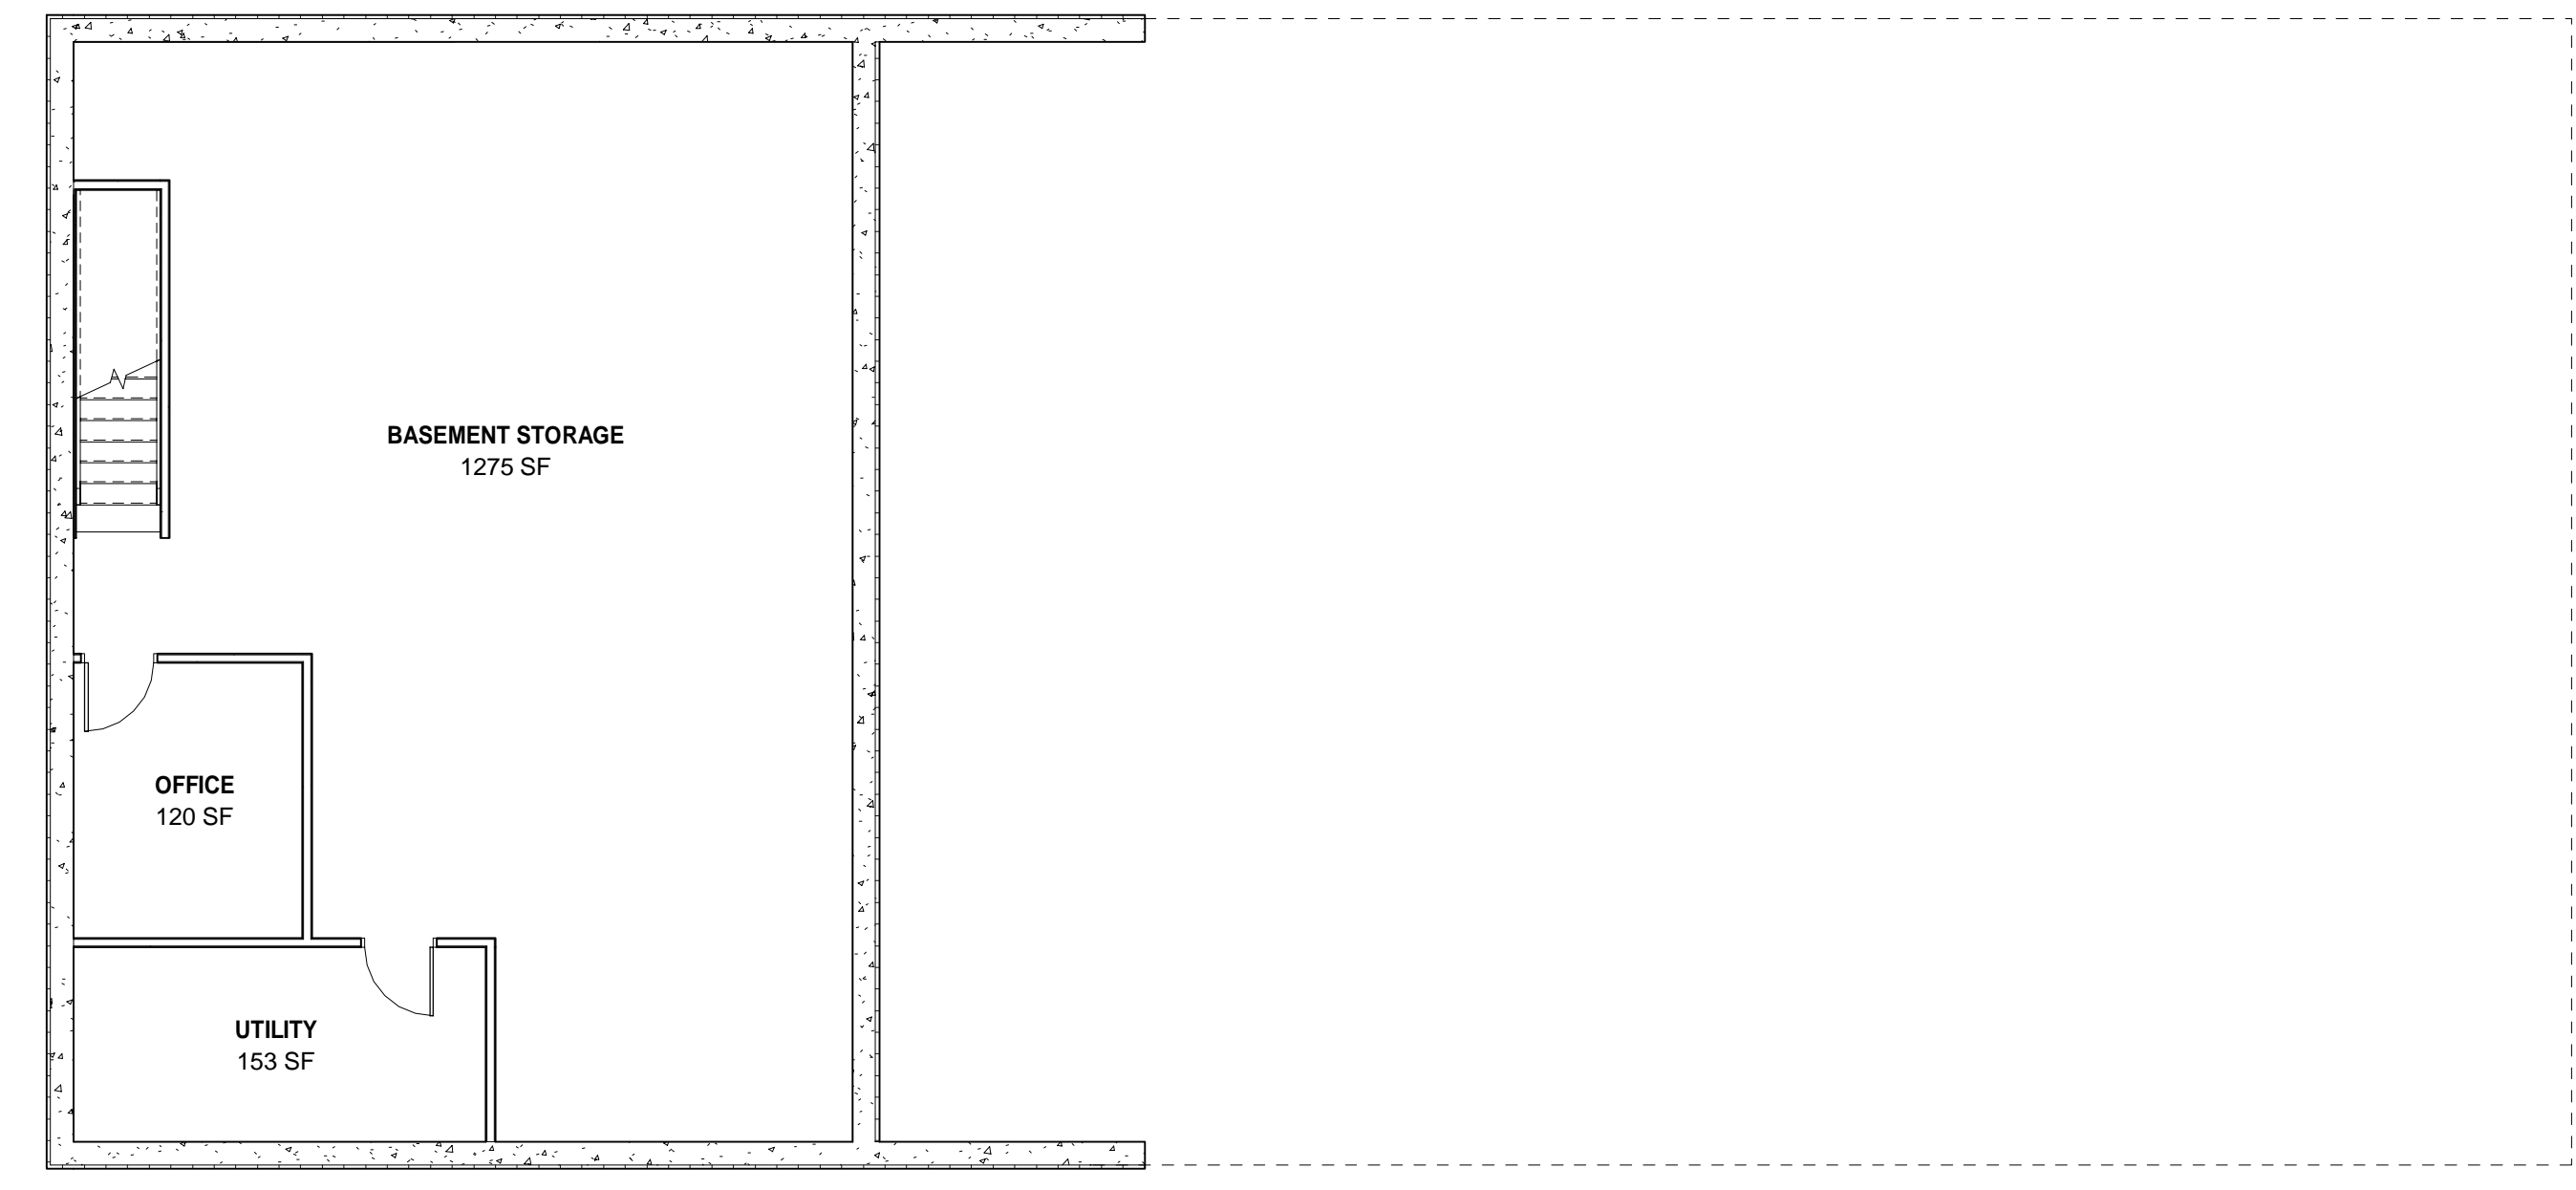


**BASEMENT FLOOR PLAN**  
 1/8" = 1'-0" 2

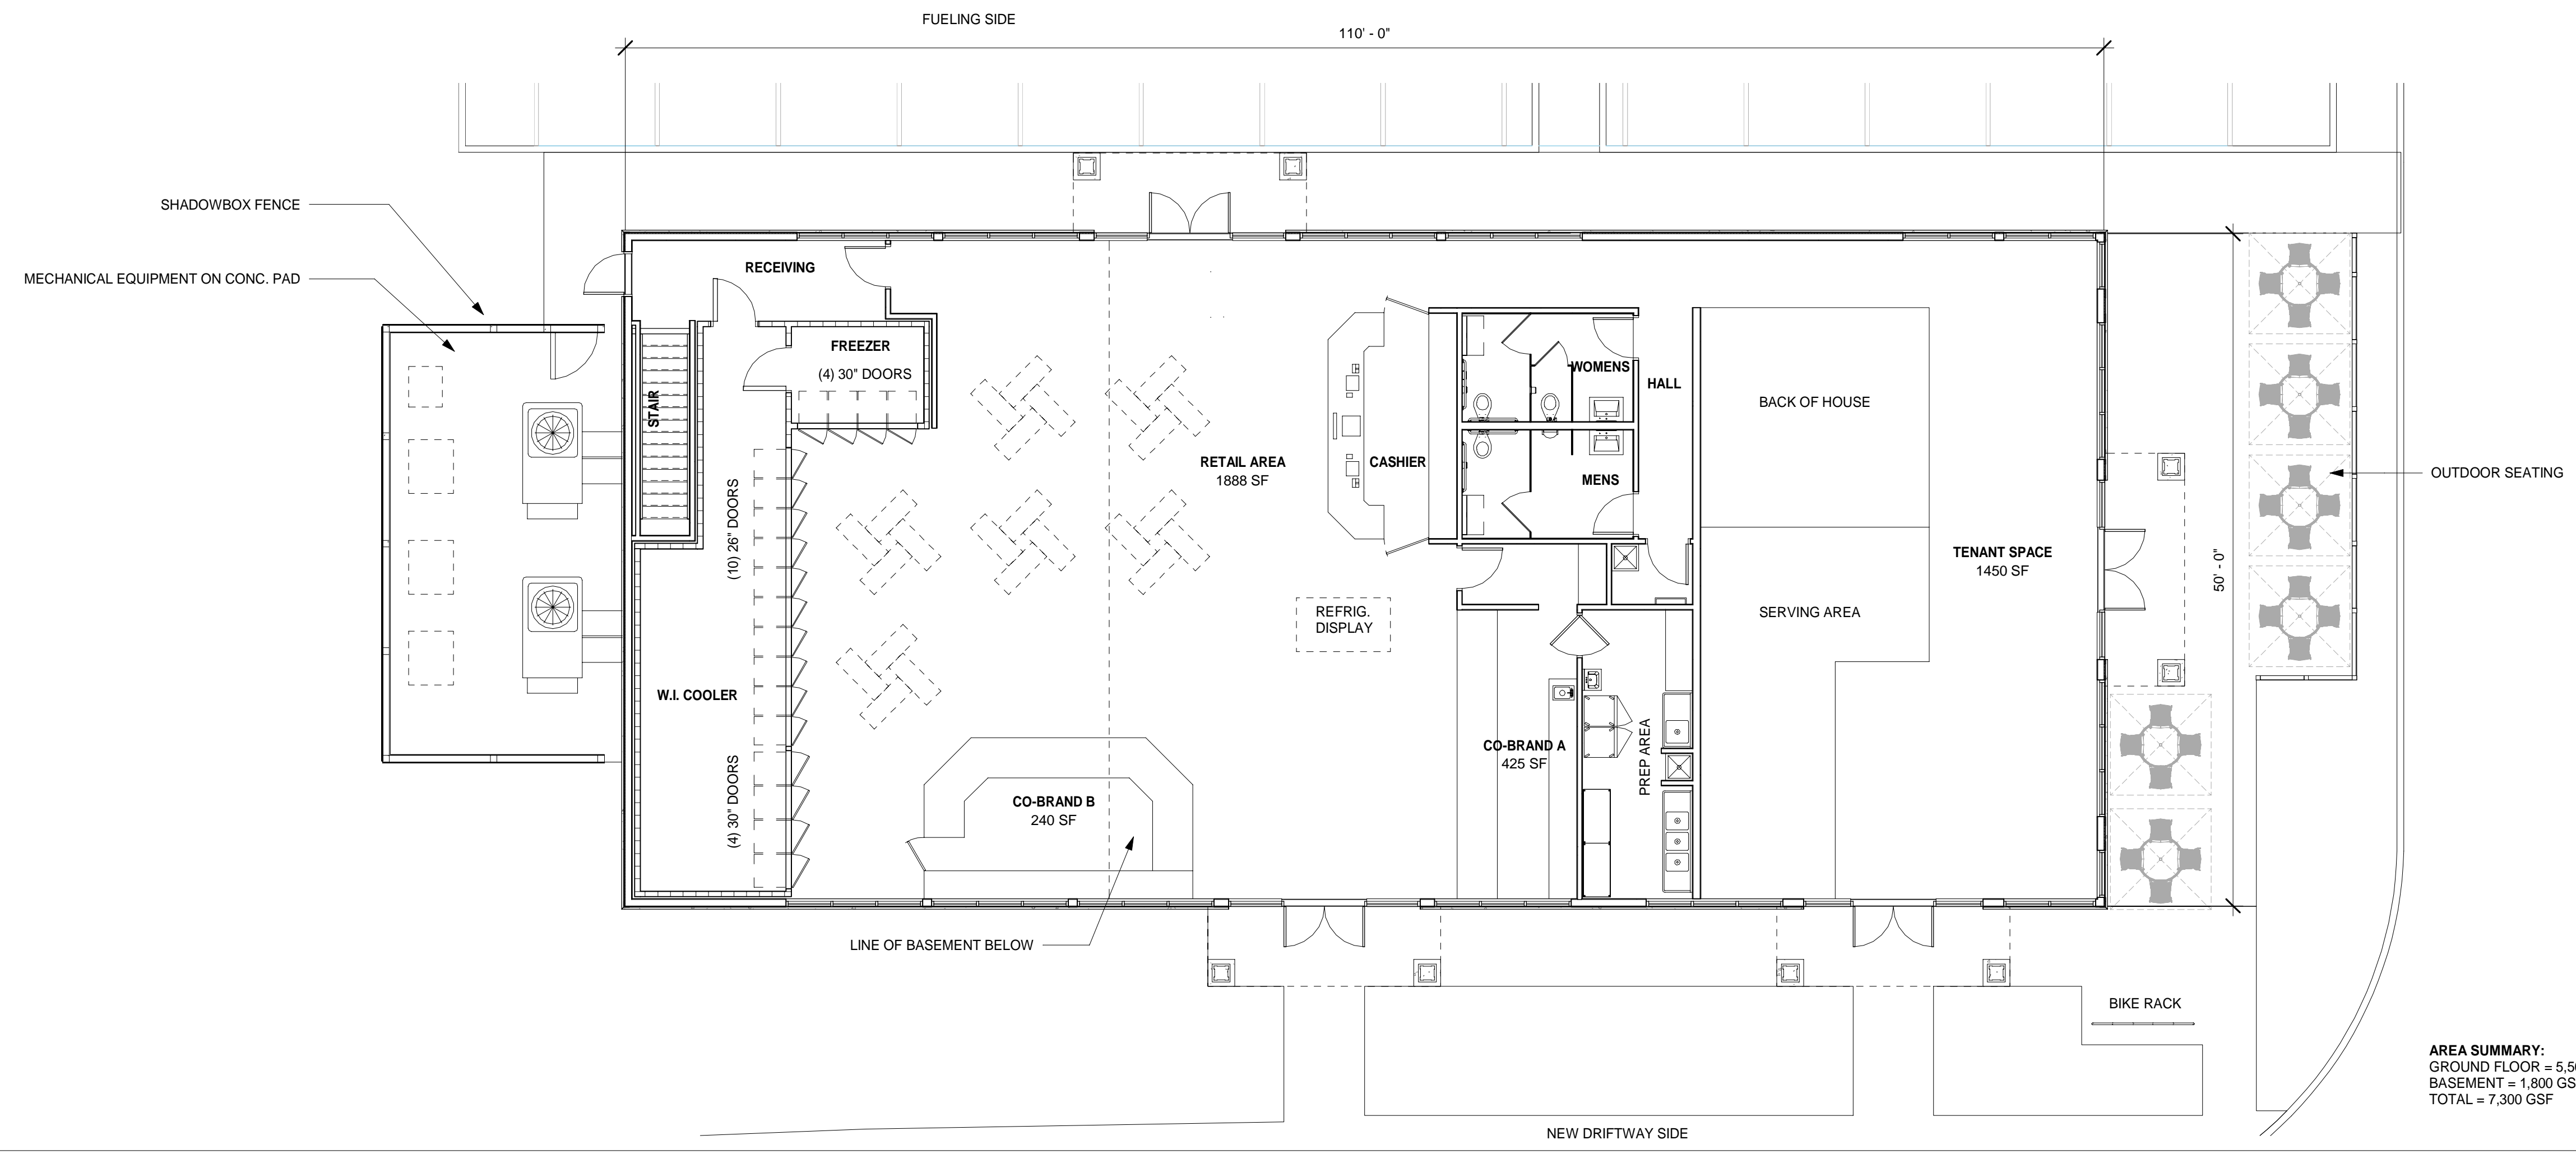


**AREA SUMMARY:**  
 GROUND FLOOR = 5,500 GSF  
 BASEMENT = 1,800 GSF  
 TOTAL = 7,300 GSF

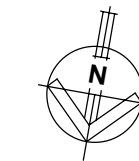

**GROUND FLOOR PLAN**  
 1/8" = 1'-0" 1

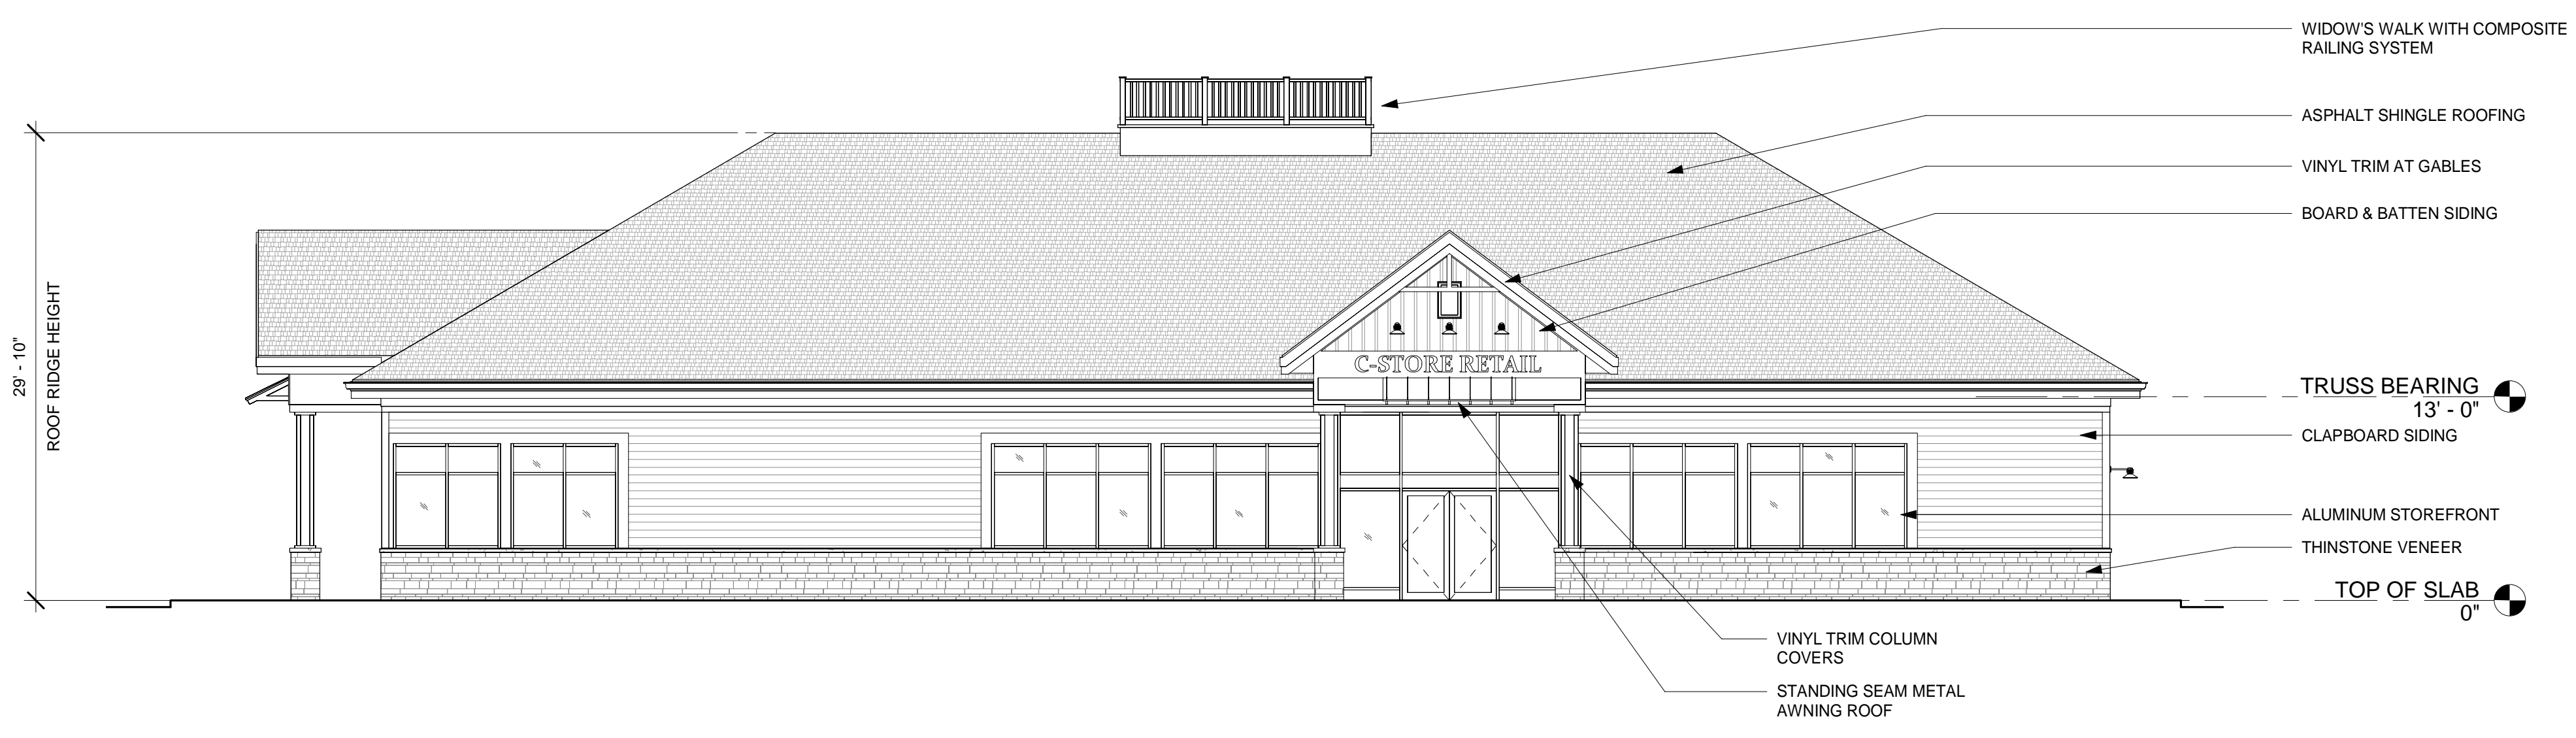

**SOUTH ELEVATION (FUELING SIDE)**  
 1/8" = 1'-0" 4

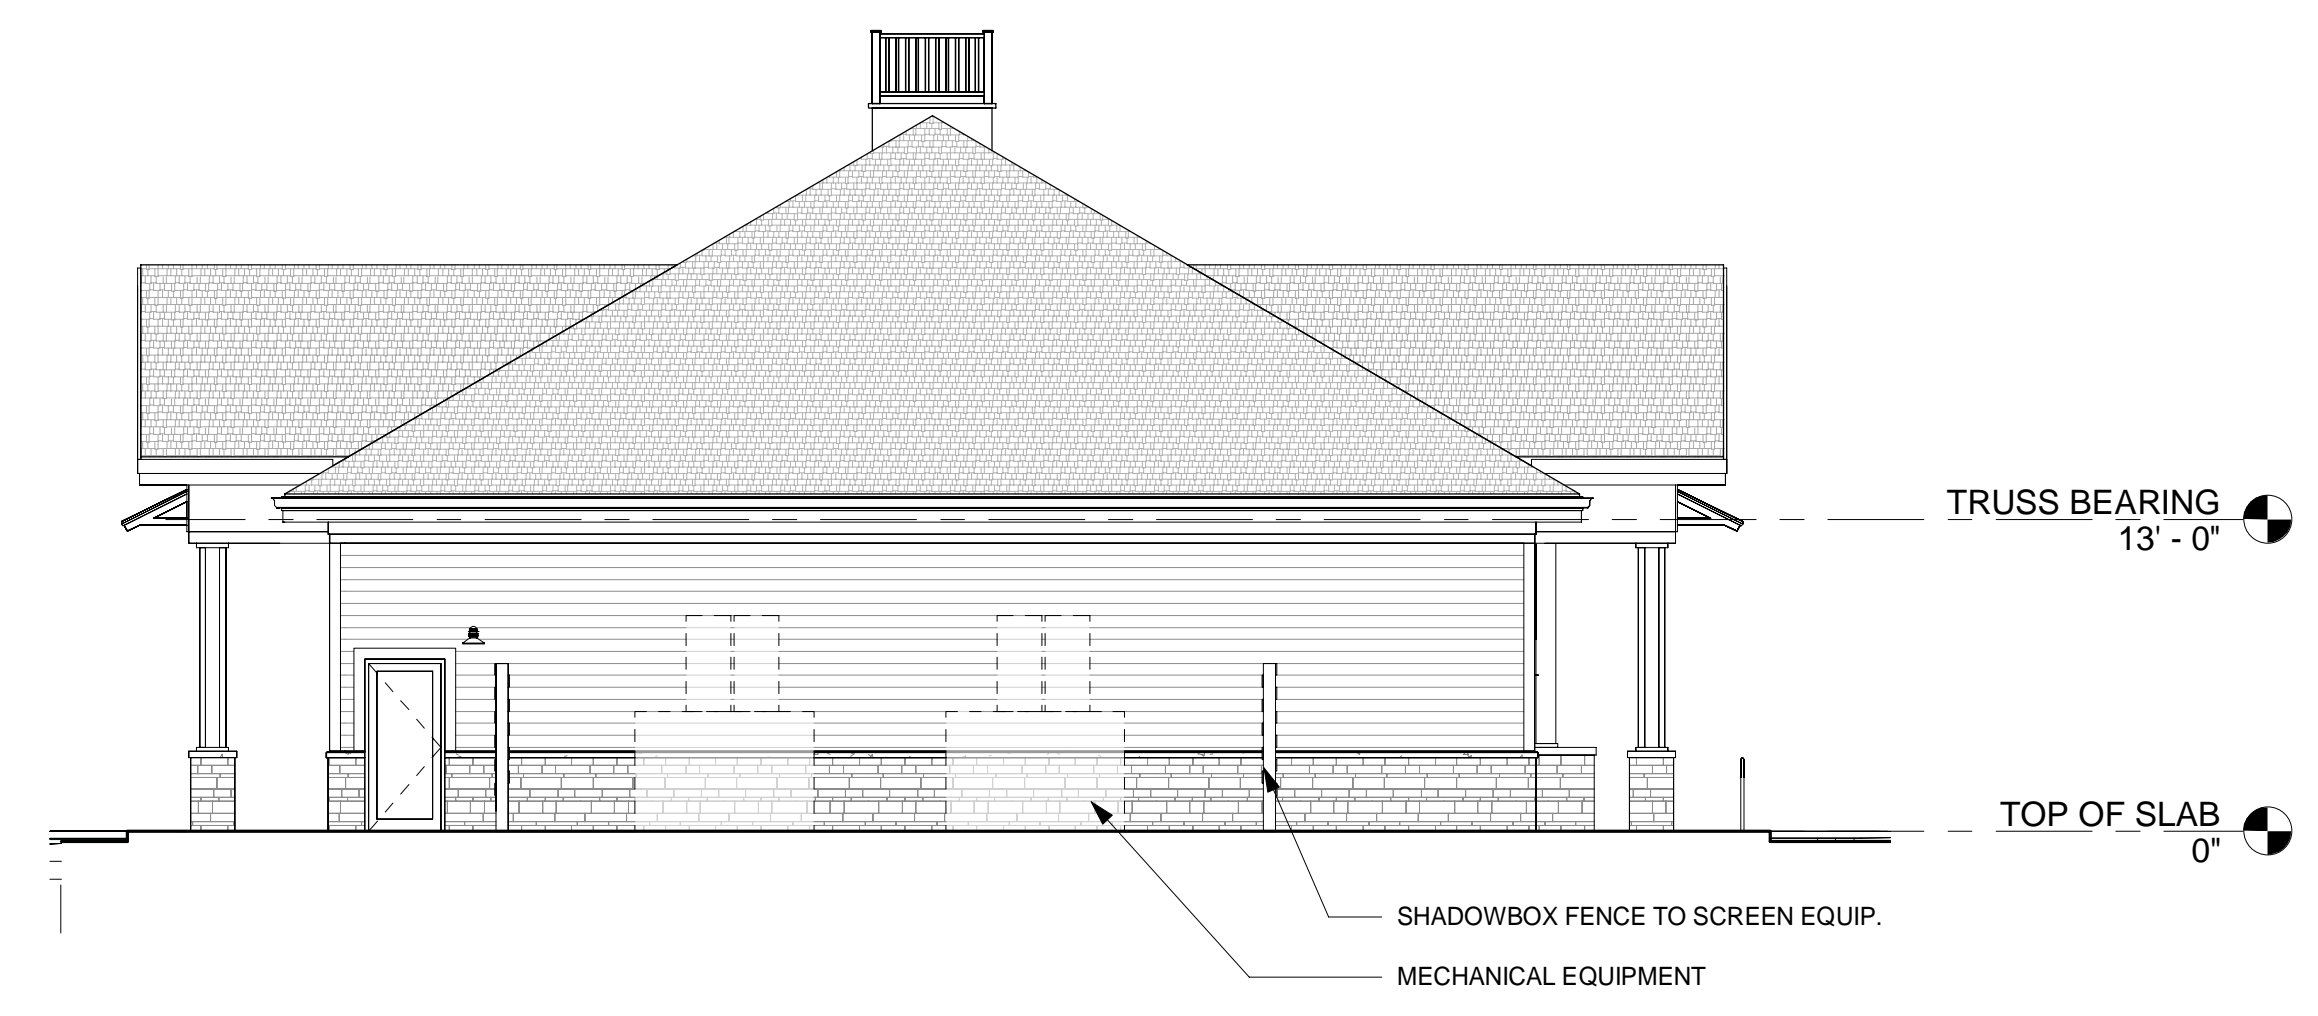

**EAST ELEVATION**  
 1/8" = 1'-0" 3



**WEST ELEVATION**  
 1/8" = 1'-0" 2



**NORTH ELEVATION (NEW DRIFTWAY SIDE)**  
 1/8" = 1'-0" 1

NO.	DATE	REVISIONS	
		DESCRIPTION	

SEAL:

ISSUED FOR: SCHEMATIC DESIGN  
 ISSUED DATE: 09/10/2020

DRAWN BY: JS  
 CHECKED BY: JK  
 PROJECT NUMBER: 2120218  
Copyright © by Phase Zero Design, Corp. All Rights Reserved.

DRAWING NAME:  
**EXTERIOR ELEVATIONS**

DRAWING NO.  
**A-201**



FUELING ENTRY CLOSE VIEW



NEW DRIFTWAY SIDE AERIAL



VIEW OF FUELING SIDE



VIEW OF NEW DRIFTWAY SIDE

ARCHITECT:  
**PHASE ZERO DESIGN**  
 architects | interior designers  
 35 POND PARK ROAD, BAY 16  
 HINGHAM, MASSACHUSETTS 02043  
 PHONE: (781) 452-7121  
 FAX: (781) 875-3039  
 www.phasezerodesign.com

CLIENT:  
**Petro Realty**  
 GAS STATION BUSINESS BROKERS  
 PETRO REALTY  
 4 NORTH STREET  
 HINGHAM, MA 02043

CONSULTANT:

**CONVENIENCE STORE & FILLING STATION**  
 48 & 52 NEW DRIFTWAY  
 SCITUATE, MA 02066

PROJECT:

NO.	DATE	REVISIONS	
		DATE	DESCRIPTION

SEAL:

ISSUED FOR: SCHEMATIC DESIGN  
 ISSUED DATE: 09/10/2020

DRAWN BY: JS  
 CHECKED BY: JK  
 PROJECT NUMBER: 2120218

Copyright © by Phase Zero Design, Corp. All Rights Reserved.  
 DRAWING NAME:

3D VIEWS

DRAWING NO.  
**A-202**

Plot Date: 9/11/2020 8:06:48 AM Dwg Filename: C:\Users\j\_selle\Documents\Petro Scituate\_1\_selle.rvt