1. ZONING CLASSIFICATION - R-3

5. PLAN REFERENCES:

6. LOCUS DEED:

MIN. LOT AREA - 10,000 S.F. FRONT YARD SETBACK - 30'/13.3'

RESOURCE PROTECTION ZONING DISTRICT.

PANEL #250282 0001 D, DATED NOVEMBER 4, 2016.

A) PLAN BOOK 1 PAGE 560 (OLD LOTS 191-195)

ASSESSORS REFER: (64-06-40, 64-06-20)

10. THE DWELLING DOES NOT LIE IN ON A BARRIER BEACH.

12. PROPOSED FIRST FLOOR EL=27.4


PROPOSED BASEMENT EL=17.8

PROPOSED GARAGE SLAB EL= 24.9


11. EXISTING IMPERVIOUS AREA = 2,591 S.F. PROPOSED IMPERVIOUS AREA = 3,076 S.F. OR 18.7% INCREASE


13. SEE SEPERATE LANDSCAPE PLAN BY CMG LANDSCAPE DESIGN.

SIDE YARD SETBACK - 8'
REAR YARD SETBACK - 20'

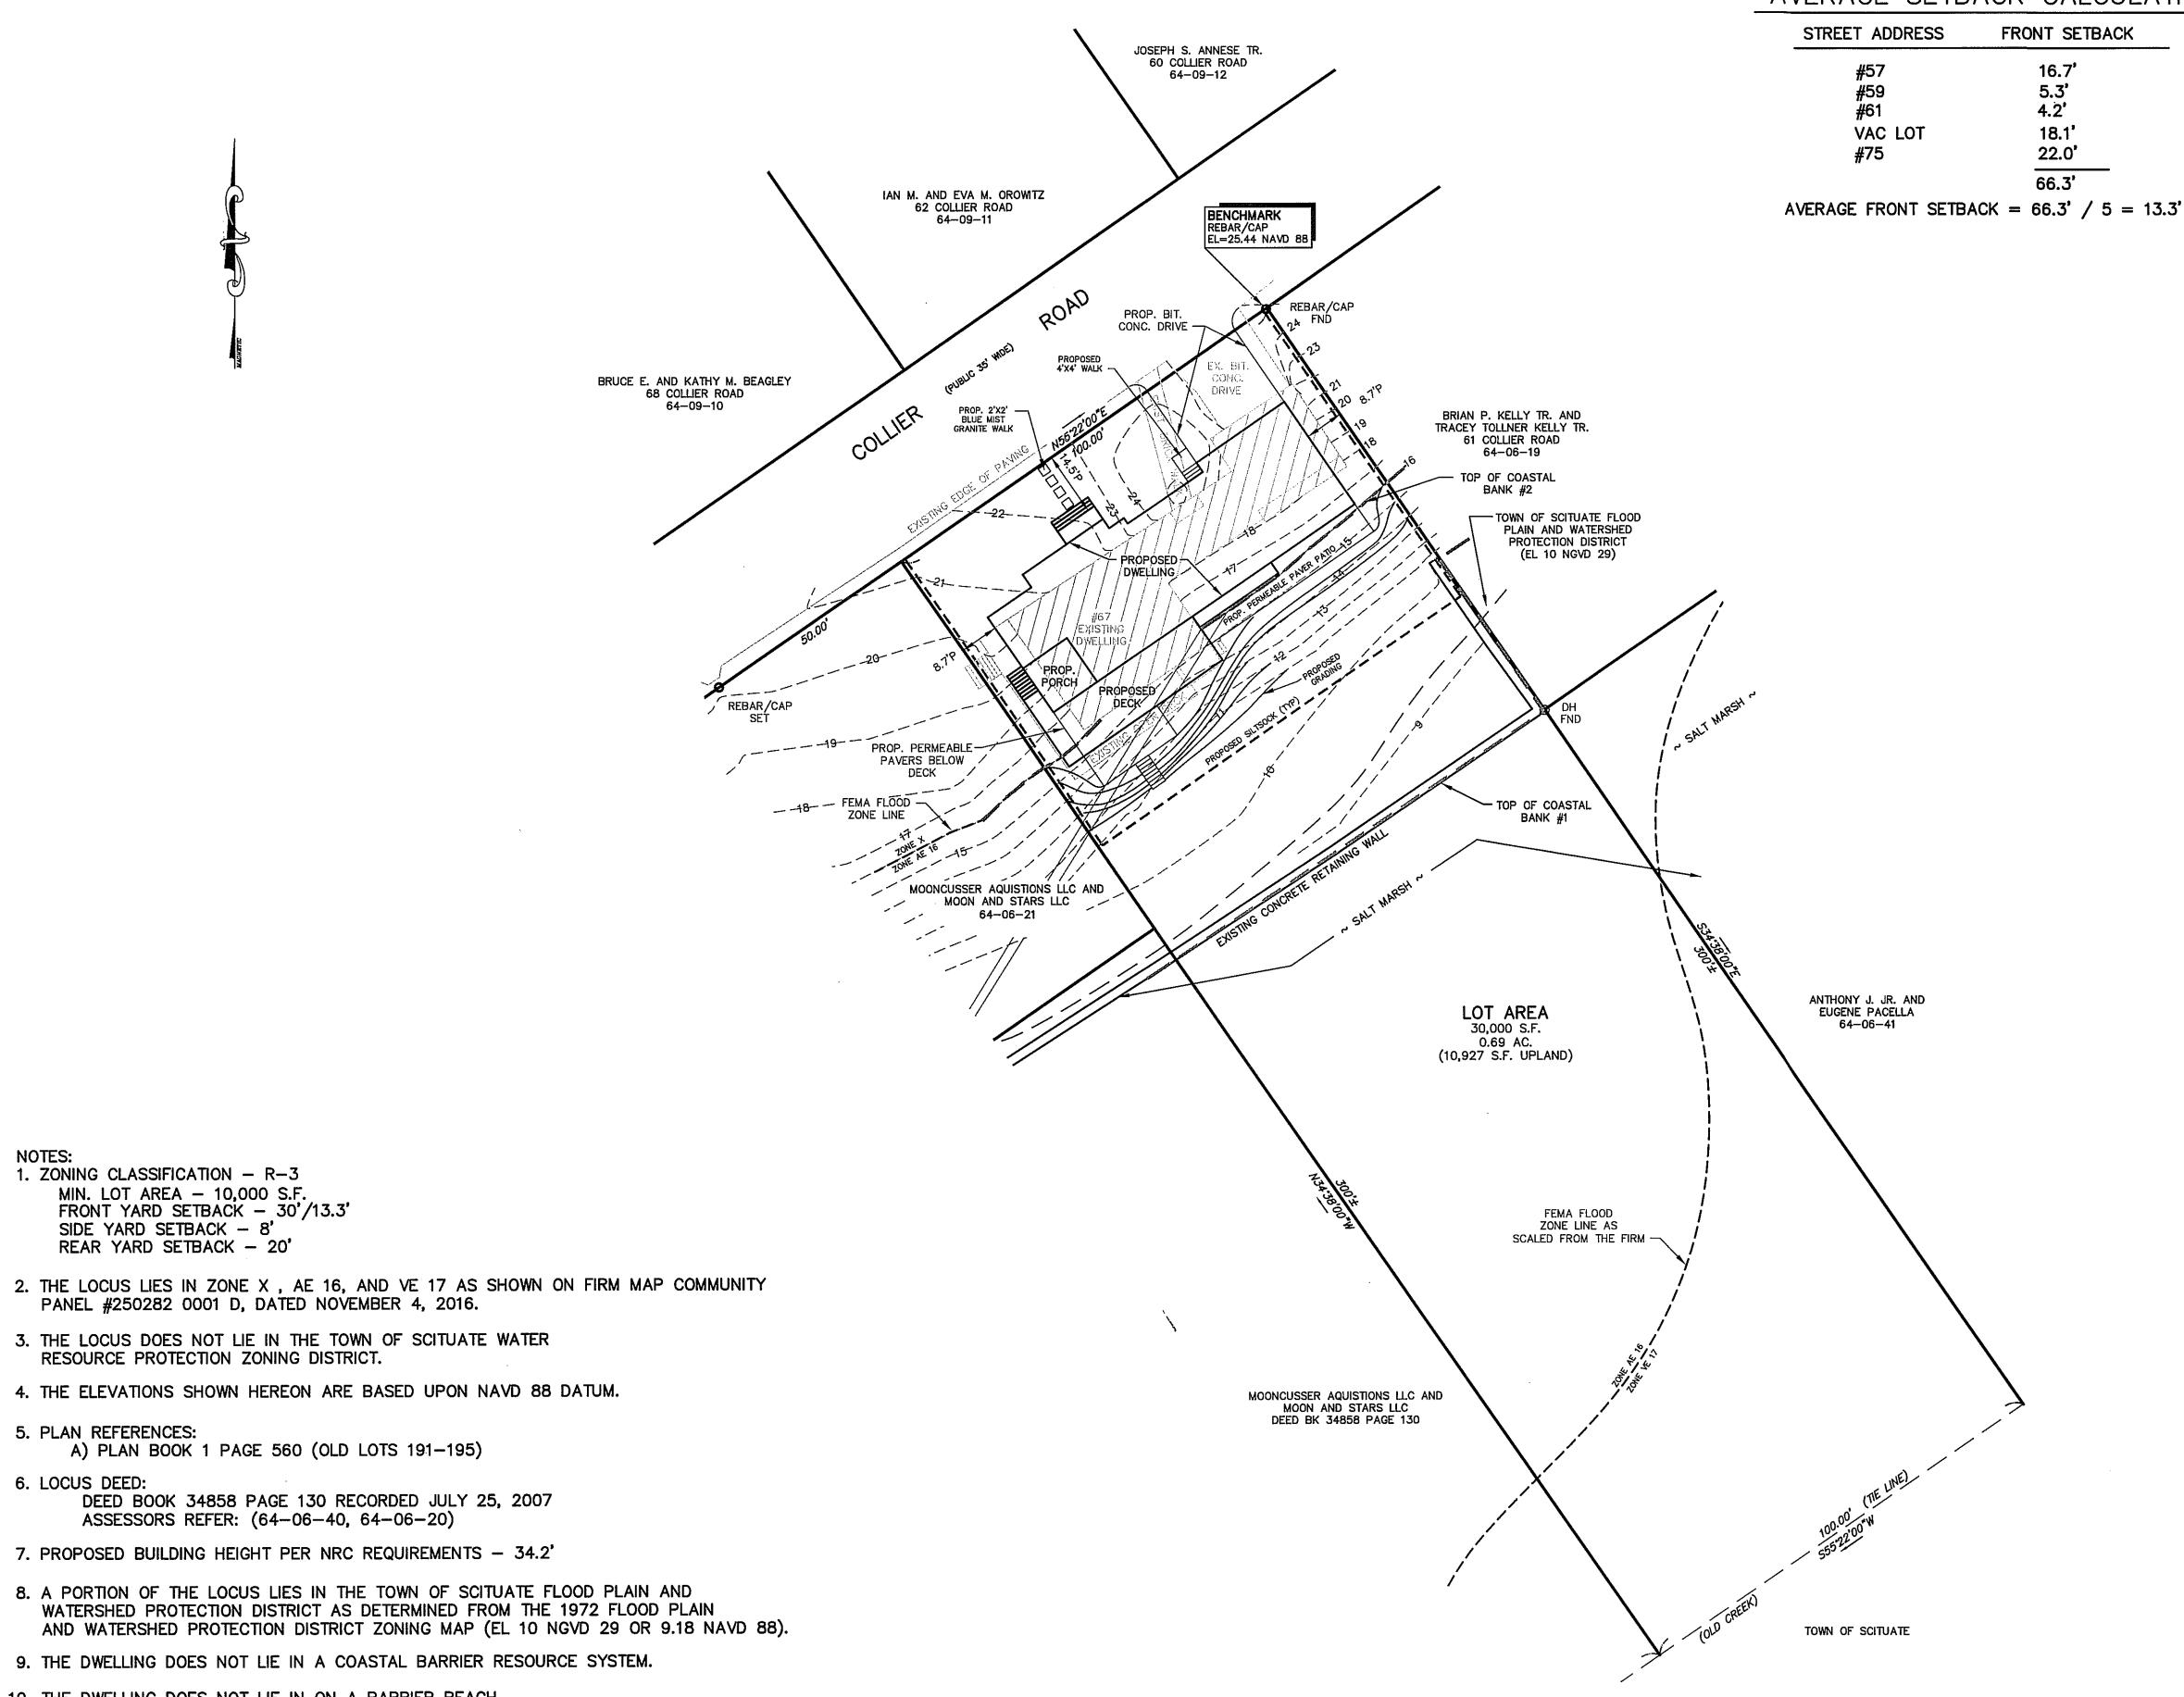



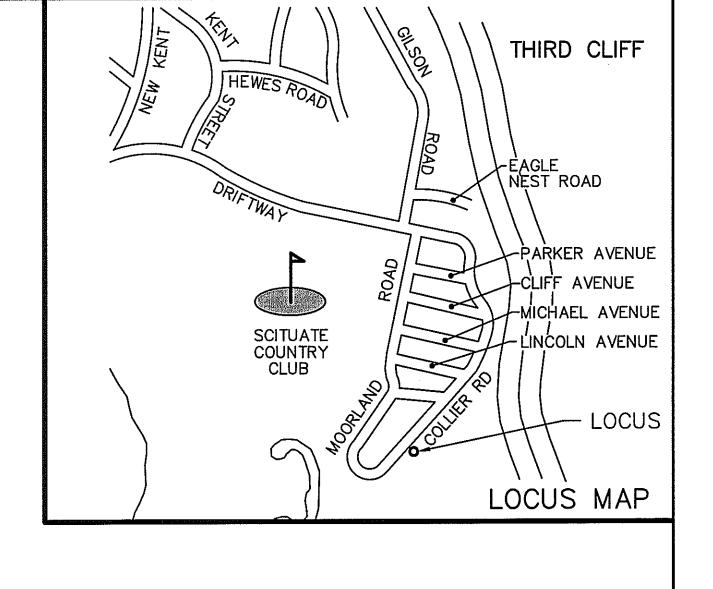

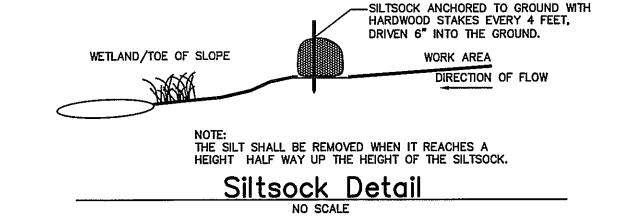

**APPLICANT** 

DAVID AND MARIA CAHILL 2 KATHY'S PATH SCITUATE, MA 02066

NOTICE OF INTENT PLAN

67 COLLIER ROAD

SCITUATE, MASS.


SCALE: 1"=20' MAY 6, 2021

ROSS ENGINEERING COMPANY INC.


PROFESSIONAL ENGINEERS - LAND SURVEYORS

683 MAIN STREET NORWELL, MASS. 02061


(781)659-1325

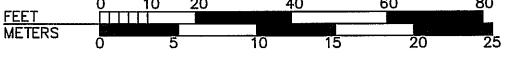



JN 4246-NOI

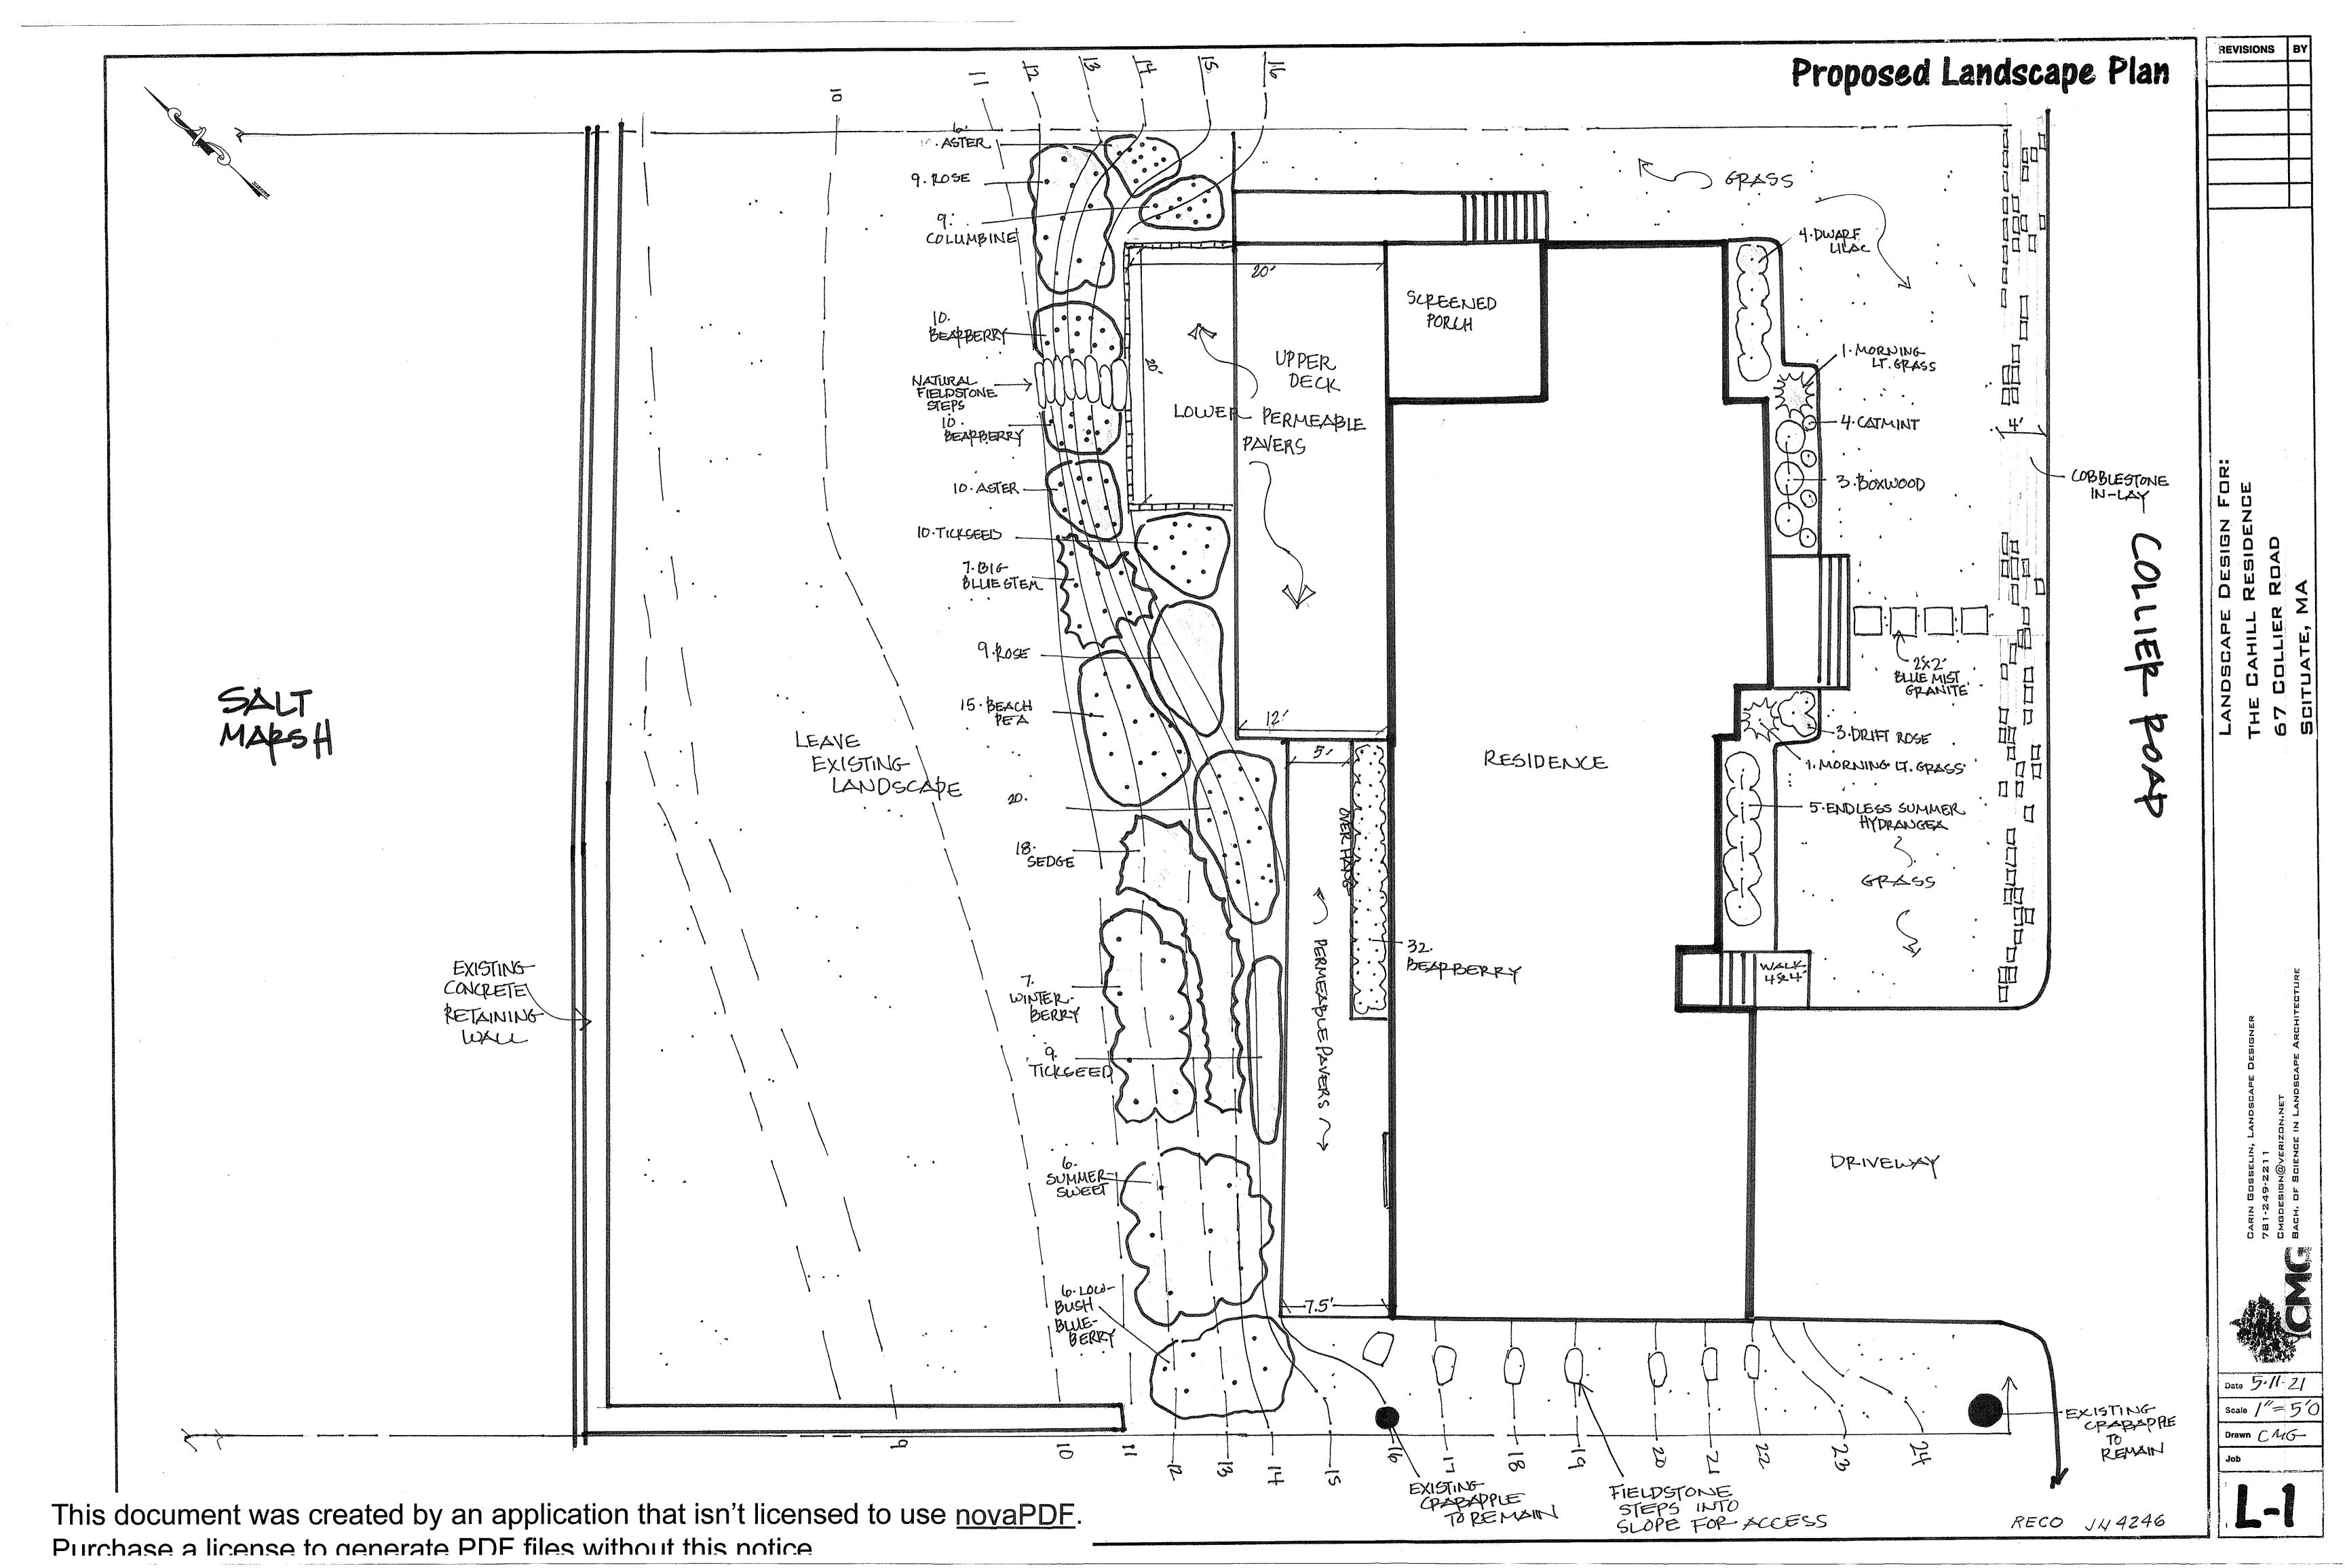


# Proposed Landscape Plan

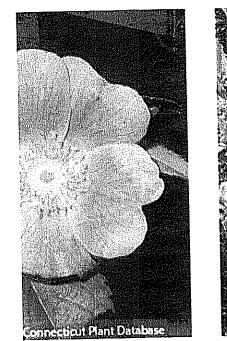

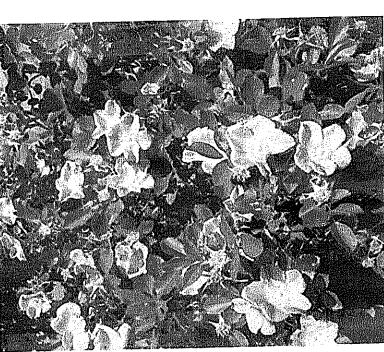


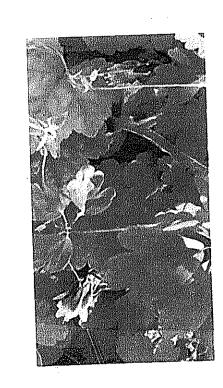


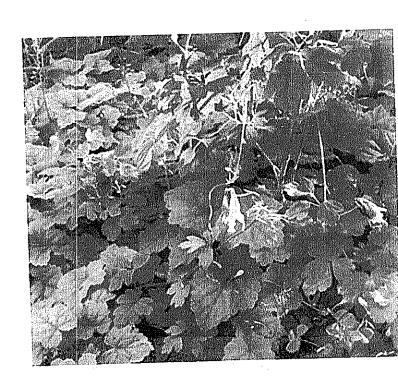






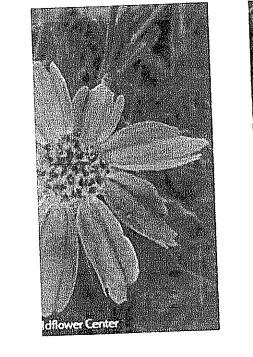

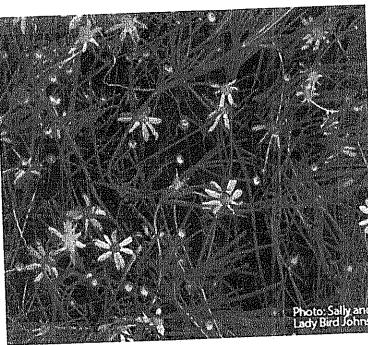


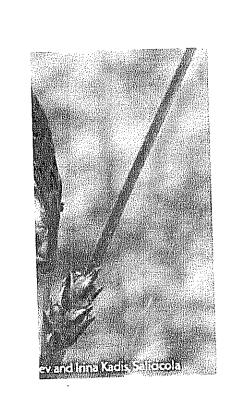







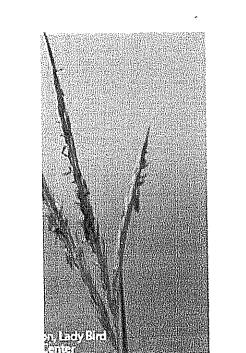



# Plant Schedule FRONT YARD PLANTS

#### Qty. Latin Name

Buxus microphylla Green Velvet
Hydrangea Macrophylla Endless Summer
Miscanthus sinensis Morning Light
Nepeta CAT'S MEOW
Rosa DRIFT

#### Common Name

Green Velvet Boxwood
Endless Summer Hydrangea
Morning Light Miscanthus
Cat Mint
Peach Drift Rose
Reblooming Dwarf Lilac

#### Features

Evergreen, naturally rounded, slow growing, hardy
Gal. Color all summer, blooms on old wood and new wood, hardy
Gal. 3-4', Variegated thin leaves, silvery arching grass
1 Gal. 12-18"H, Lavender flowers May-Sept., spreading, sun-semi
Peach shrub rose, great in a massing, fragrant
Dwarf habit, purple flowers in mid-spring and then again

## Plant Schedule - BACK YARD COASTAL PLANTS

Qty.	Latin Name	Common Name	Size	Features
7 9 52 18 6 19 16 20 7	Andropogon gerardii Aquilegia Canadensis Arctostaphylos uva-ursi Carex pensylvanica Clethra alnifolia Coreopsis rosea Eurybia spectablilis Honckenya pepolides Ilex verticillata	Big Bluestem Grass Red Columbine Bearberry Pennsylvania Sedge Grass Sweet Pepperbush Pink Tickseed Eastern Showy Aster Seabeach Sandwort Winterberry	1 Gal. 1 Gal. 1 Gal.	1-2', NATIVE, June through Sept. flowers, super hardy 1-2', NATIVE, purple flowers with yellow center, spreads 4-16", NATIVE, honey scented white flowers May to August 5', NATIVE, bright red berries from August through winter
15 18 6	Lathyrus japonicas Rose virgi6niana Vaccinium angustifolium	Beach Pea Virginia Rose Low Bush Blueberry	1 Qt. 2 Gal. 2 Gal.	Perennial vine, NATIVE, purple flowers with pods, hardy 2-4', NATIVE, flowers all summer, very fragrant, 2-3"bloom NATIVE, 6"-24", May flowers to berries in mid to late summer

### NOTES & GOALS:

- To provide shelter and food for wildlife with the use of Coastal Plants.
- To leave the landscape as natural and untouched as possible to enjoy the views to the beach and animals that inhabit it.
- To provide slope and soil stabilization with the use of Native plantings.
- All plants for the back yard are listed on the Massachusetts Office of Coastal Zone Management list of Approved Native Plants.
- Low Bush Blueberry: Like full sun, white urn shaped flowers turn in May into fruit for mid to late summer. Attracts wildlife. Turns a brilliant red in Fall.
- Bearberry: dark, evergreen leaves with small white urn shaped flowers in April through May. Red berries from August through winter provide food for song birds and wildlife, very effective plant for slope stabilization.
- Seabeach Sandwort: Hardy, succulent leaves, May through August, white, honey scented flowers. Tolerates salt spray and open sunny places, well drained soils, great for slope stabilization.
- Red Columbine: Red & yellow tubular flowers from March through July, Hardy to many conditions as well as cliffs, provides nectar for hummingbirds, birds, and butterflies.
- Sweet Pepperbush: Very fragrant, bottle brush like flowers in July for 6 weeks or more, salt tolerant, and can grow in many condtions, great for erosion control, nectar for hummingbirds and butterflies, provides seeds for birds and mammals.
- Virginia Rose: Attractive flowers that are 2-3" wide, and very fragrant. Rose hips in the winter make a good food source for many animals, Likes full sun and well drained. Tolerates salt and winter conditions, good cover for birds and animals, purplish red leaves in Fall.
- Winterberry: Yellow leaves in Fall, bright scarlet berries from August through the winter to provide food.
- Beach Pea: perennial vine with purple flowers and pods that are eaten by birds, butterflies, and bees. Help to bind soils.
  Big Bluestem: changes colors with the season, drought tolerant once established, tolerant of salinity, stabilizes soils,
- provides shelter and seeds for food for birds and insects.

   Eastern Showy Aster: purple flowers with a yellow center, tolerates off shore winds and salt spray, can grow in dry, sandy conditions
- Pennsylvania Sedge: low, clump forming, binds the soil with dense roots, excellent cover for wildlife, seeds for birds and
- Pick Tickseed: flowers from June through September, self seeding for a dense bushy groundcover, attracts butterflies and seeds for birds.

This document was created by an application that isn't licensed to use <u>novaPDF</u>.

Purchase a license to generate PDF files without this notice

THE CAHILL RESI 67 COLLIER ROA SCITUATE, MA

Scale
Drawn