



TILDEN ROAD PEDESTRIAN TRAIL SCITUATE, MASSACHUSETTS JULY 2015

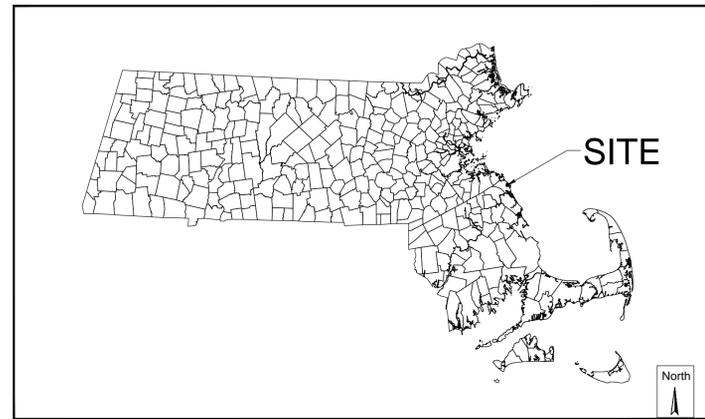


MASSACHUSETTS

Graphic Scale
0 150000
SCALE IN FEET
1:150000

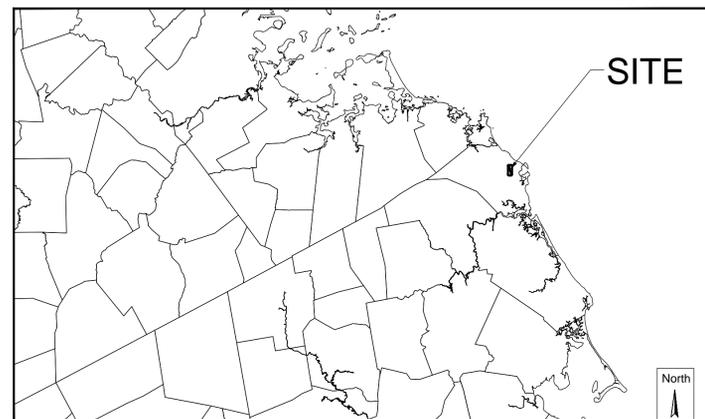

TOWN OF SCITUATE

Graphic Scale
0 12000
SCALE IN FEET
1:12000

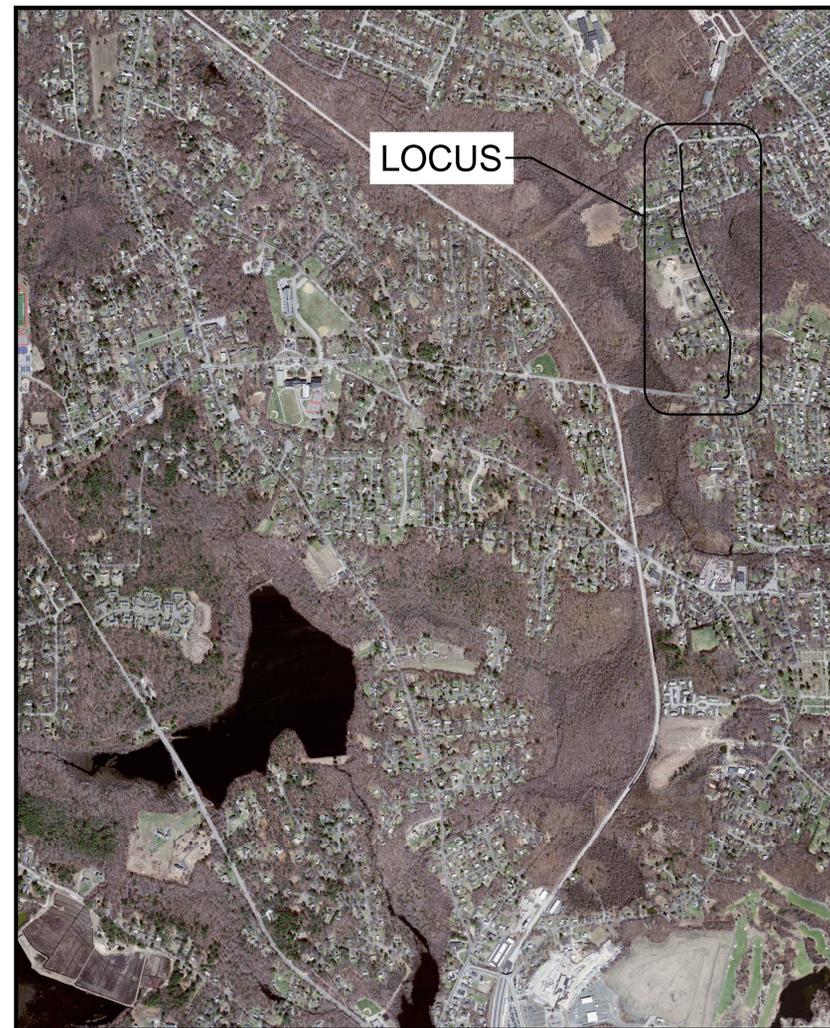



VICINITY MAP

Graphic Scale
1-inch = 1000-feet

Sheet List Table	
Sheet Number	Sheet Title
1	COVER SHEET
2	KEY SHEET & NOTES
3	EXISTING CONDITIONS PLAN (1)
4	EXISTING CONDITIONS PLAN (2)
5	SITE LAYOUT PLAN (1)
6	SITE LAYOUT PLAN (2)
7	DETAILS (1)
8	DETAILS (2)



Plan Set:		TILDEN ROAD PEDESTRIAN TRAIL SCITUATE, MASSACHUSETTS	
Prepared For:		Town of Scituate 600 Chief Justice Cushing Highway Scituate, MA 02066 (781) 545-8741	
Prepared By:		Horsley Witten Group, Inc. <i>Sustainable Environmental Solutions</i> www.horsleywitten.com	
Headquarters 90 Route 6A Sandwich, MA 02563 (508) 833-6600 voice (508) 833-3150 fax		24 Federal Street Boston, MA 02110 (857) 263-8193 voice (617) 574-4799 fax	
370 Ives Street Providence, RI 02906 (401) 272-1717 voice (401) 439-8368 fax		30 Green Street Newburyport, MA 01950 (978) 499-0601 voice (978) 499-0602 fax	
Date Issued: JULY 2015	Registration:	Revisions	Project Number: 14116
Designed By: J.J.L.		▲	Sheet Number: 1 of 8
Drawn By: M.J.C.		▲	Drawing Number: C - 1
Checked By: R.A.C.		▲	
		Rev. Date By Appr. Description	

last modified: 05/05/15 printed: 07/28/15 by jl H:\Projects\2014\14116 Scituate - Tilden Train Construction\Drawings - 14116\14116 EX.dwg

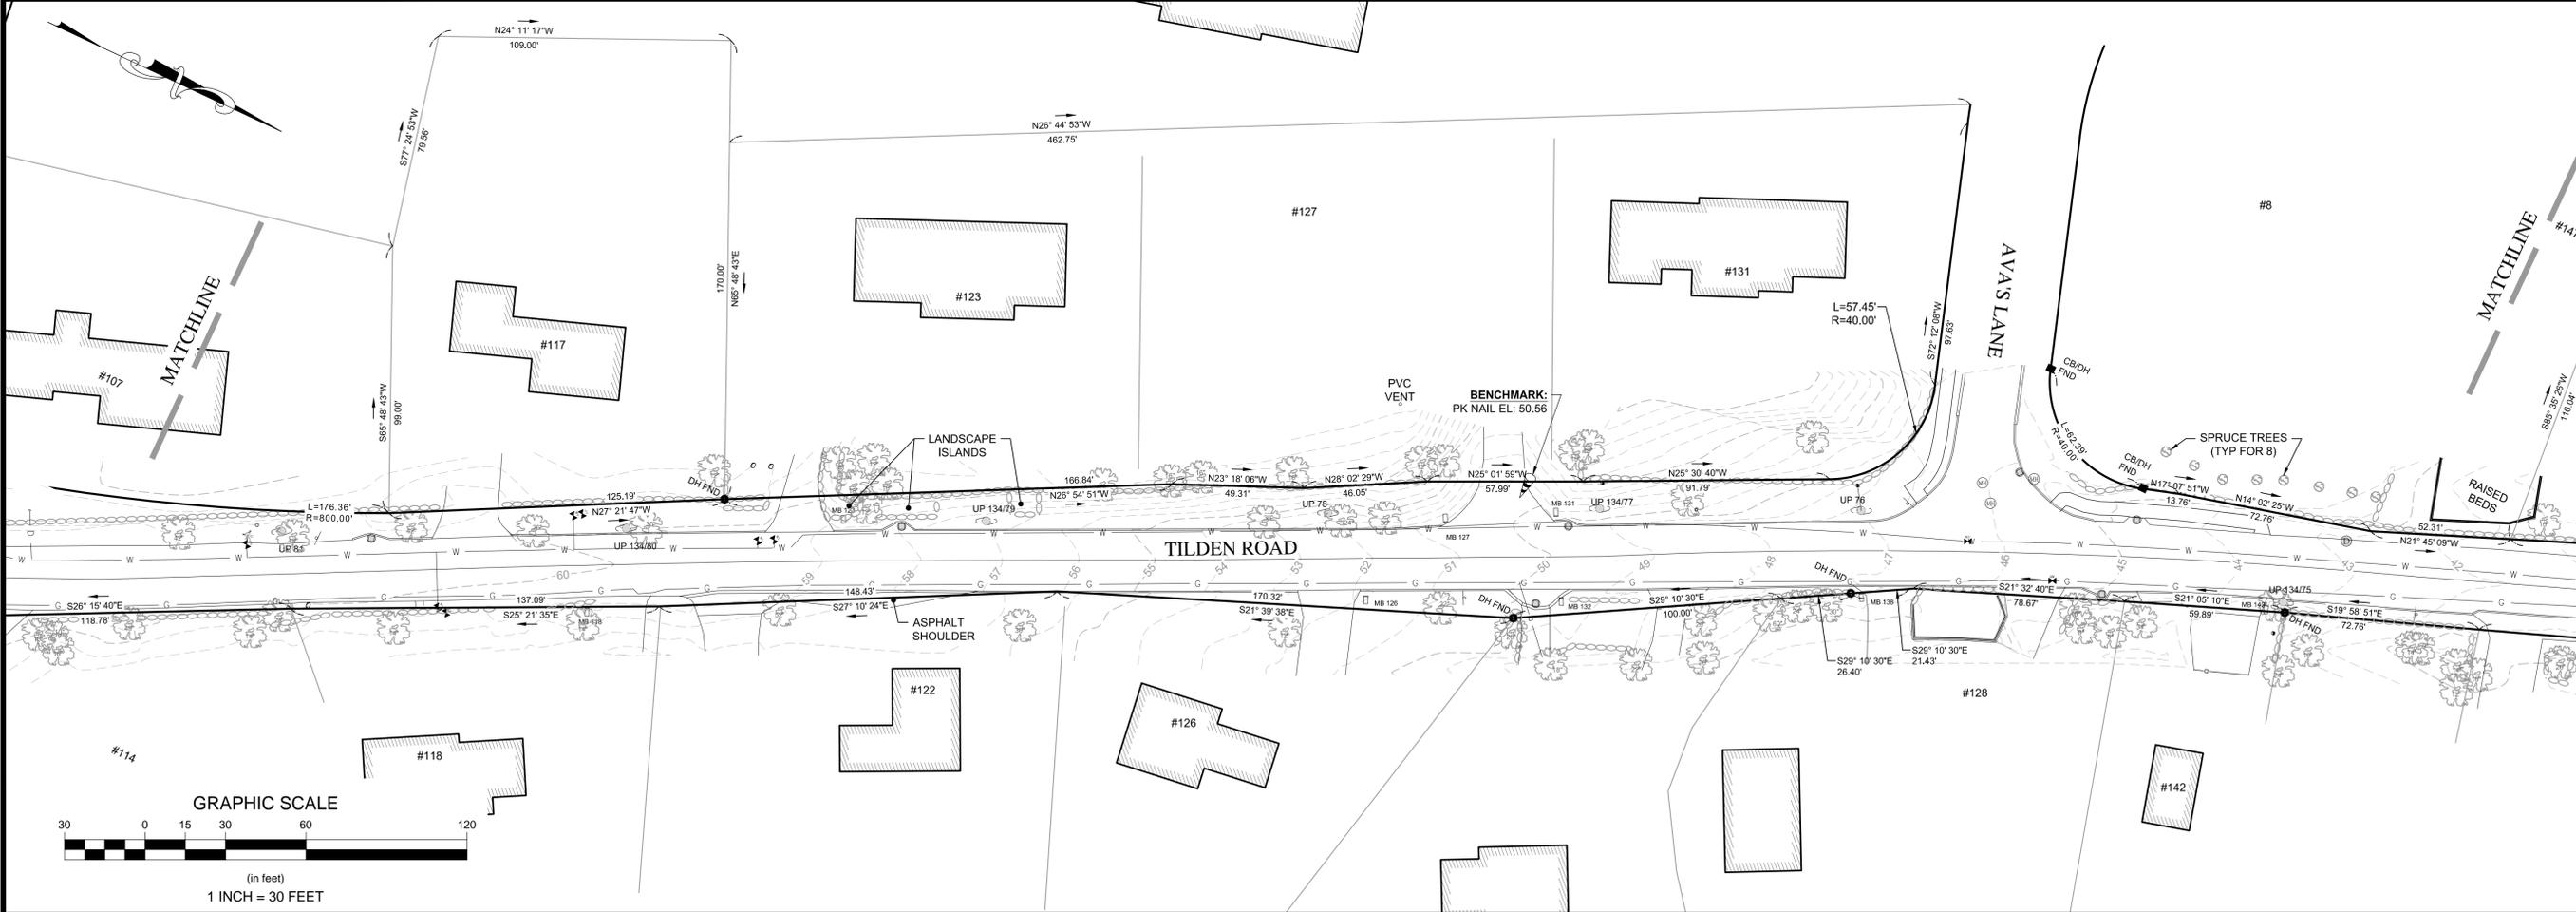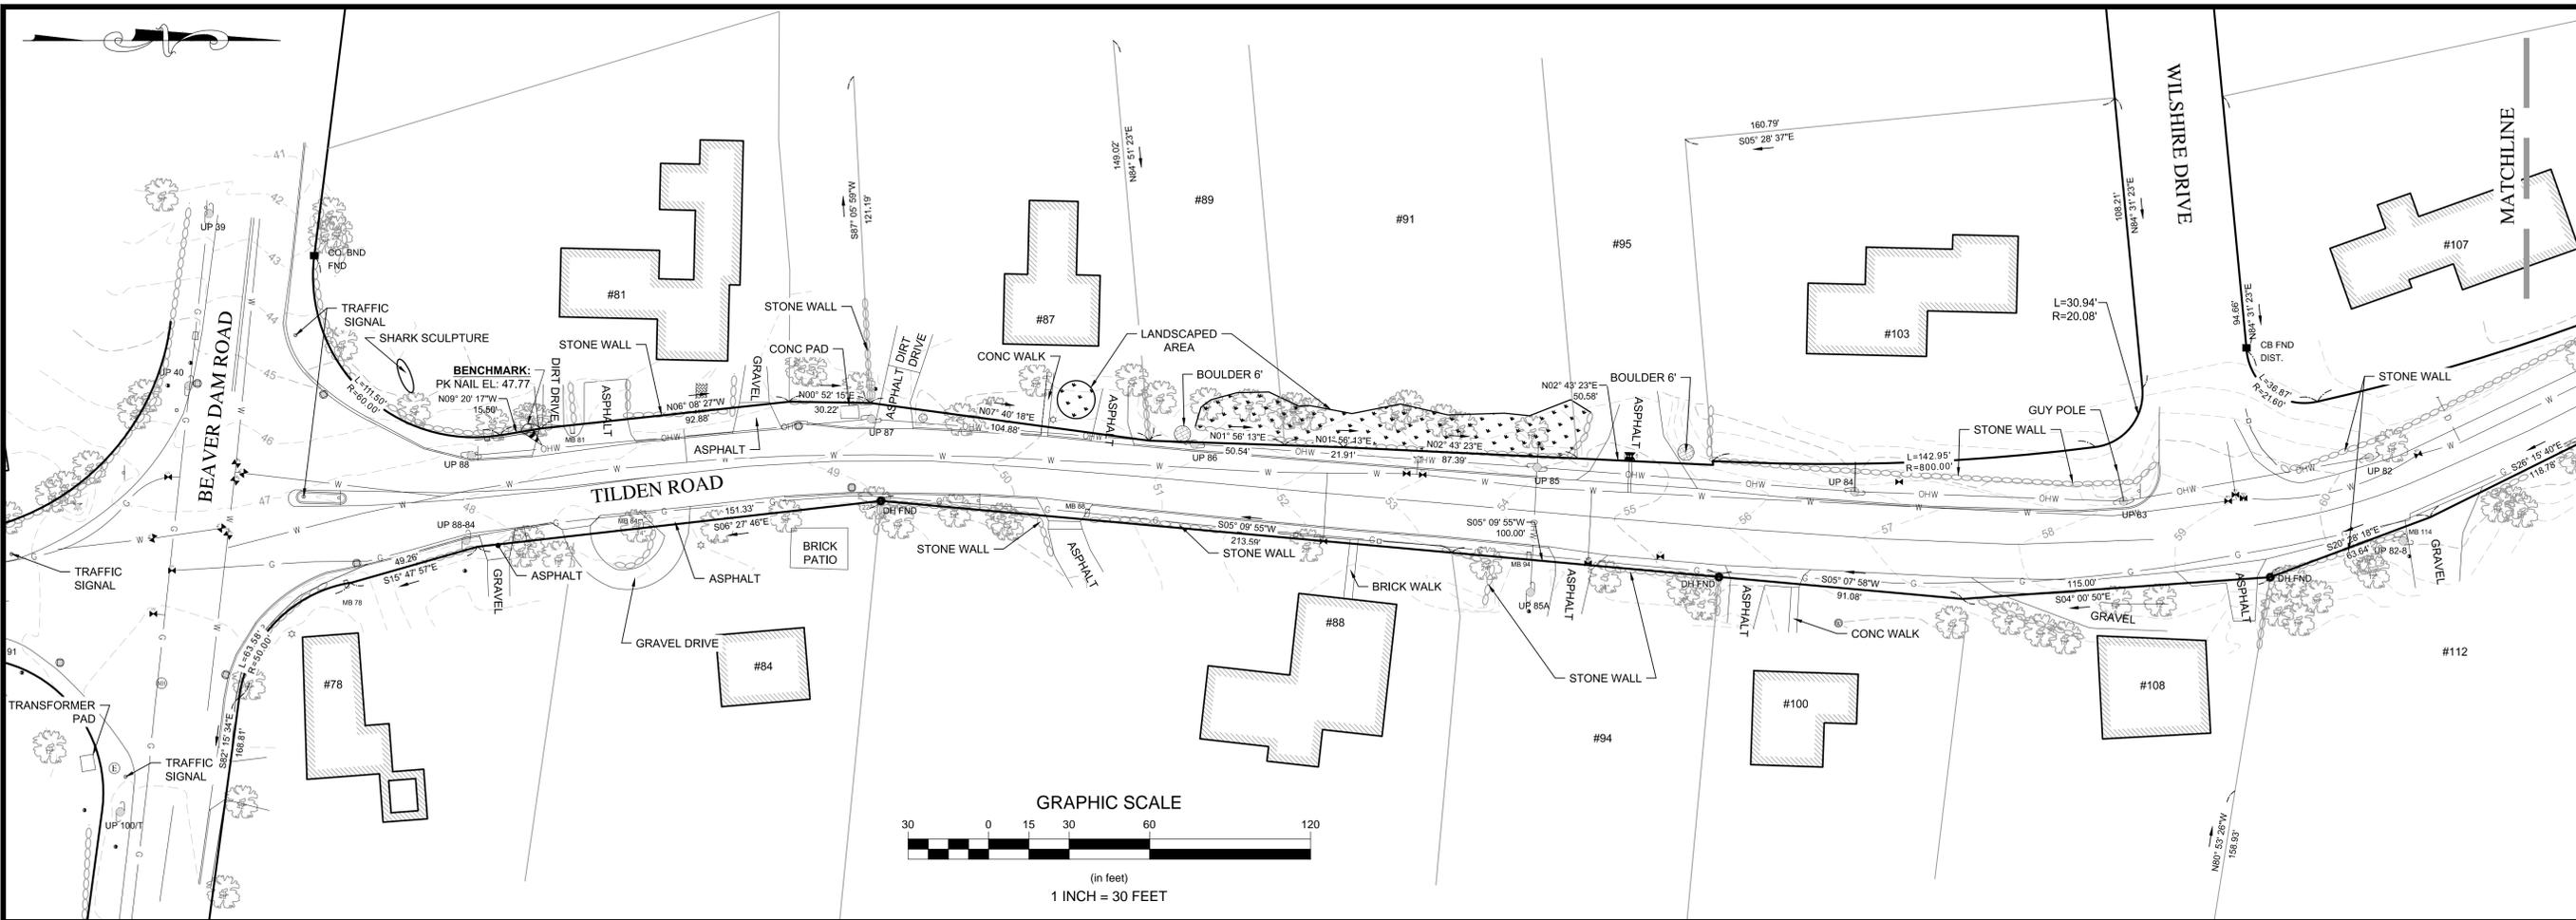

Revisions A B C KL KM KN MN MO MP MQ MR MS MT MU MV MW MX MY MZ NA NB NC ND NE NF NG NH NI NJ NK NL NM NO NP NQ TU TV TW TX TY TZ UA UB UC UD UE UF UG UH UI UJ UK UL UM UN UO UP UQ UR US UT UY UZ VA YZ ZA ZB ZC ZD ZE ZF ZG ZH ZI ZJ ZK ZL ZM ZN ZO ZP ZQ ZR ZS ZT ZU ZV ZW ZX ZY ZZ		Date: JULY 2015 Designed By: JLL Drawn By: MAC Checked By: RAC
Horsley Witten Group, Inc. Sustainable Environmental Solutions www.horsleywitten.com 90 Route 6A Scituate, MA 02563 508-833-6600 voice 508-833-3150 fax		
TILDEN ROAD PEDESTRIAN TRAIL SCITUATE, MASSACHUSETTS		
EXISTING CONDITIONS PLAN (1)		
Prepared For: Town of Scituate 600 Chief Justice Cushing Highway Scituate, MA 02565 Phone: (781) 545-8741 Fax: ---	Survey Provided By: Horsley Witten Group, Inc. 90 Route 6A Scituate, MA 02563 Phone: (508) 833-6600 Fax: (508) 833-3150 Dated: AUGUST 2014	
Project Number: 14116	Sheet: 3 of 8	
C - 3		

last modified: 05/05/15 printed: 07/28/15 by jl H:\Projects\2014\14116 Scituate - Tilden Train Construction\Drawings - 14116\14116 EX.dwg

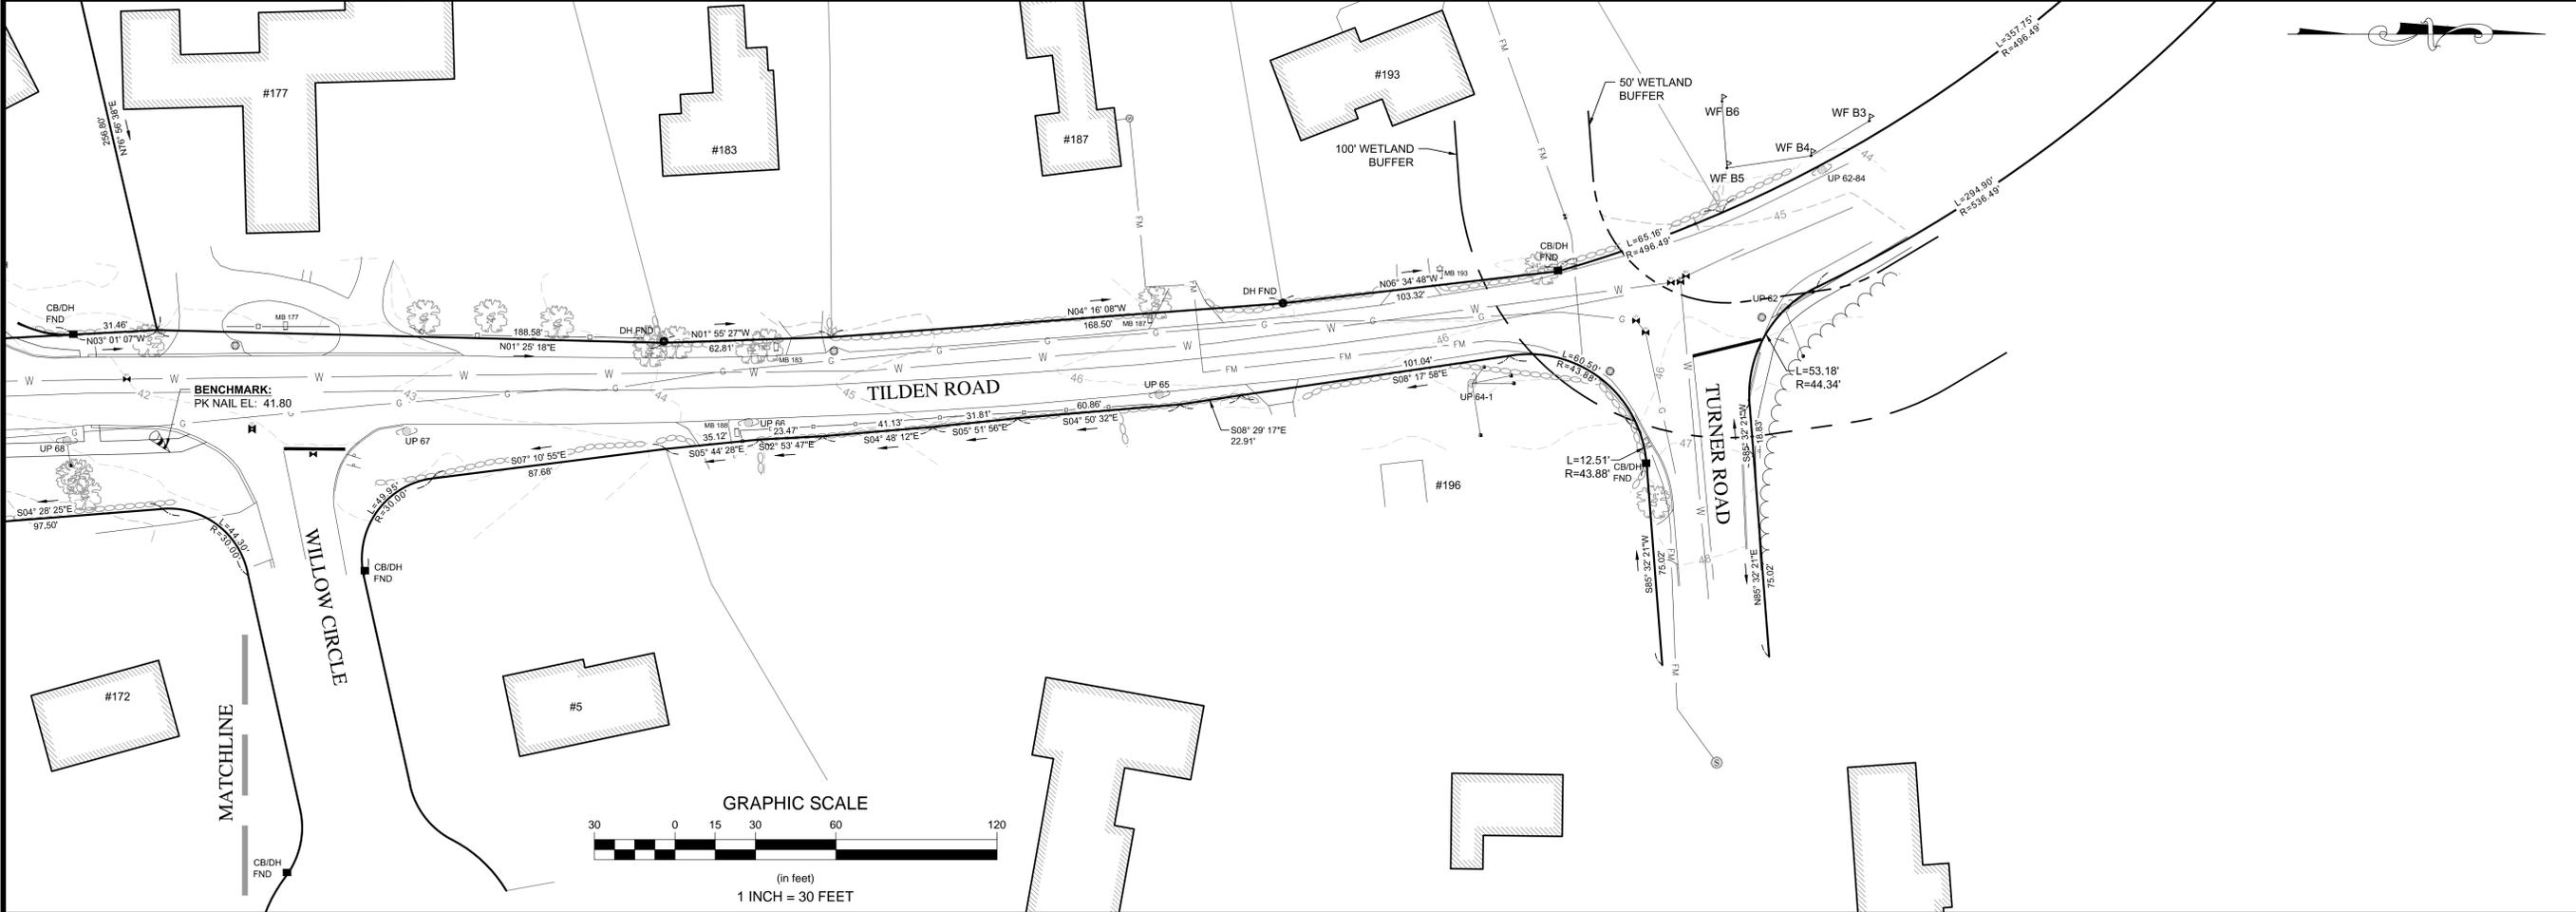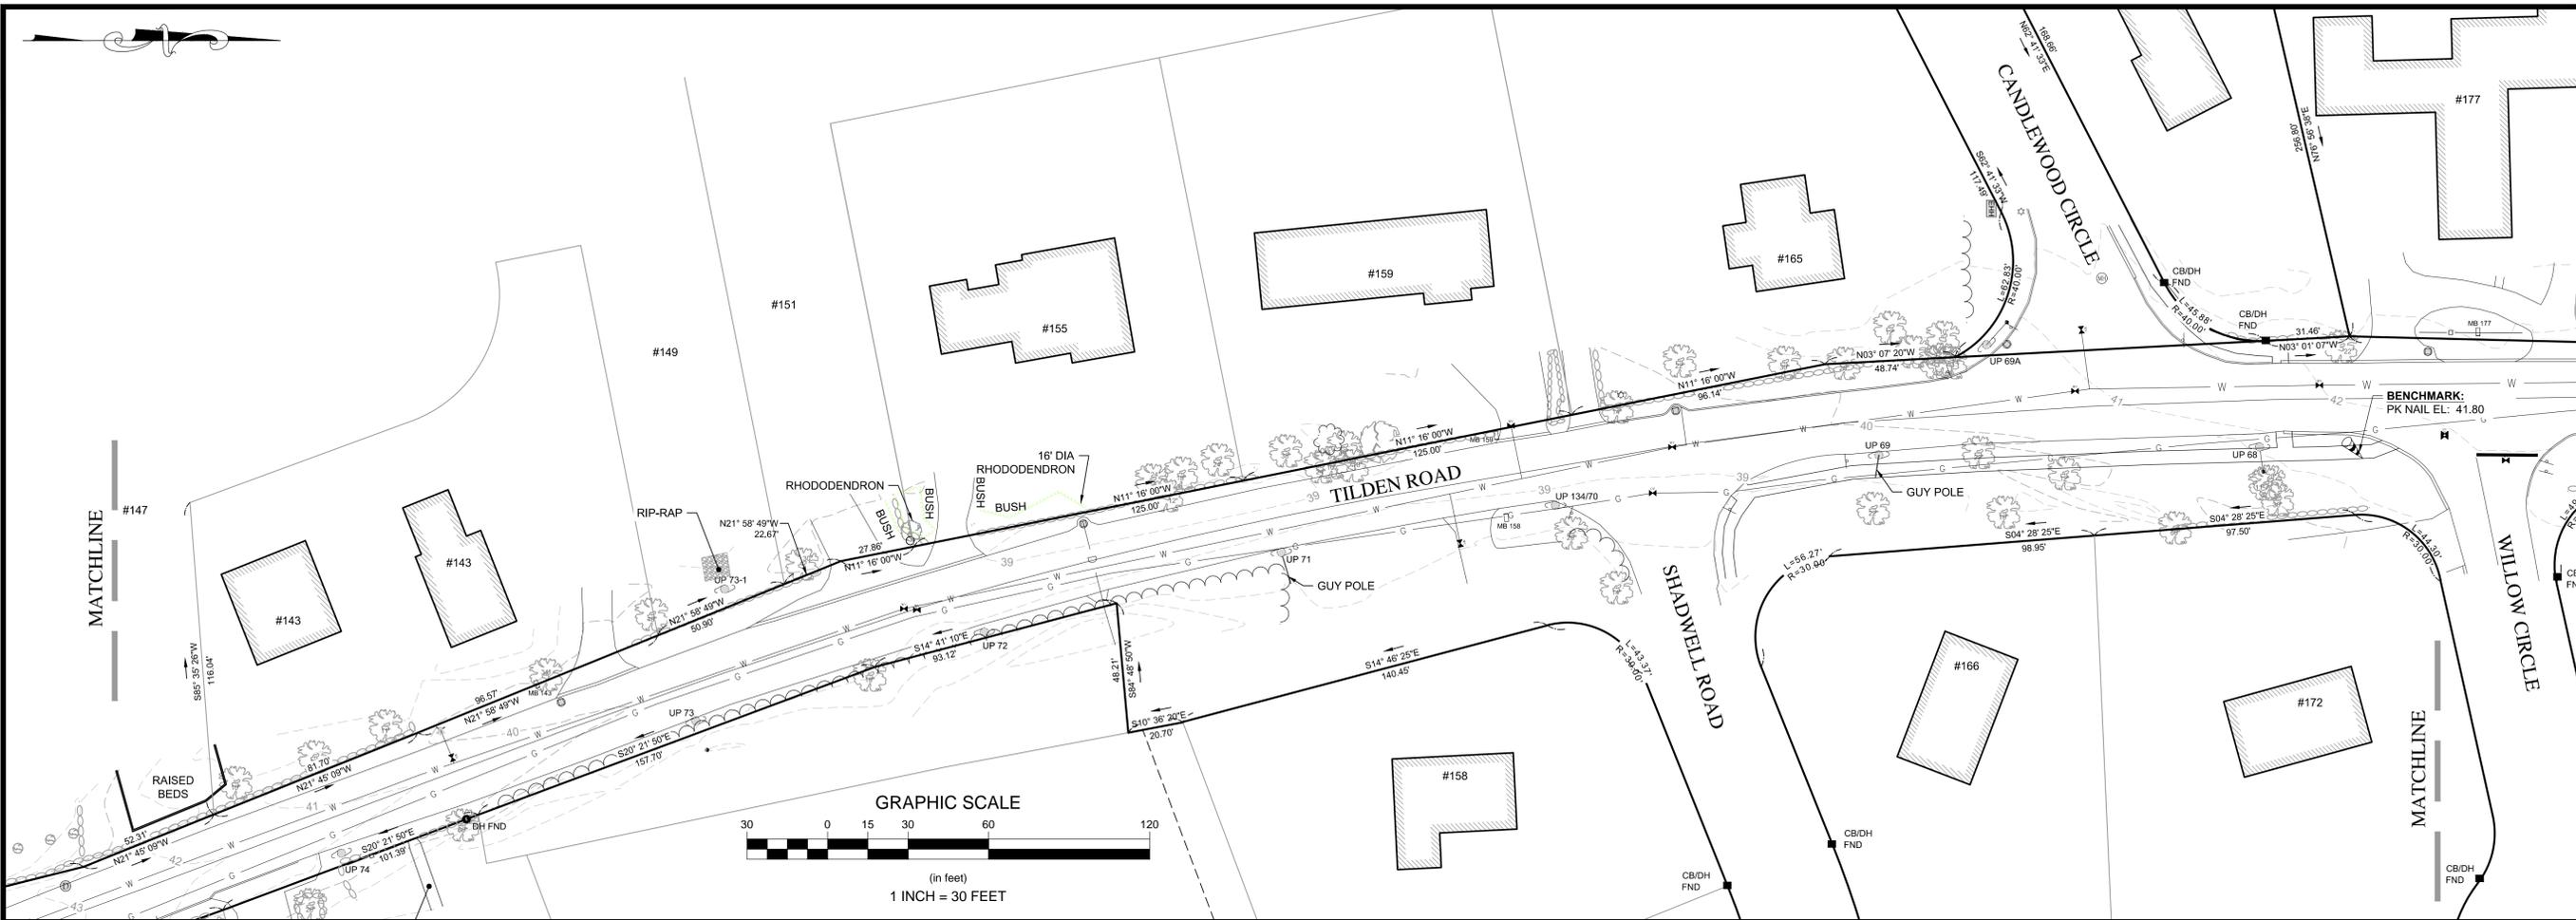

Rev.	Date	By	Appr.	Description
1				
2				
3				
4				
5				

Revisions

Horsley Witten Group, Inc.
 Sustainable Environmental Solutions
 90 Route 6A
 Scituate, MA 02563
 Phone: (508) 833-6600
 Fax: (508) 833-3150
 www.horsleywitten.com





TILDEN ROAD PEDESTRIAN TRAIL
SCITUATE, MASSACHUSETTS
EXISTING CONDITIONS PLAN (2)

Prepared For:
Town of Scituate
 600 Chief Justice Cushing Highway
 Scituate, MA 02566
 Phone: (781) 545-8741
 Fax: ---

Survey Provided By:
Horsley Witten Group, Inc.
 90 Route 6A
 Scituate, MA 02563
 Phone: (508) 833-6600
 Fax: (508) 833-3150
 Dated: AUGUST 2014



Project Number: 14116
 Sheet: 4 of 8
 Sheet Number: C-4

last modified: 07/28/15 printed: 07/28/15 by jl H:\Projects\2014\14116 Scituate - Tilden Train Construction\Drawings - 14116\14116 ST.dwg

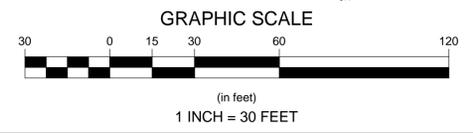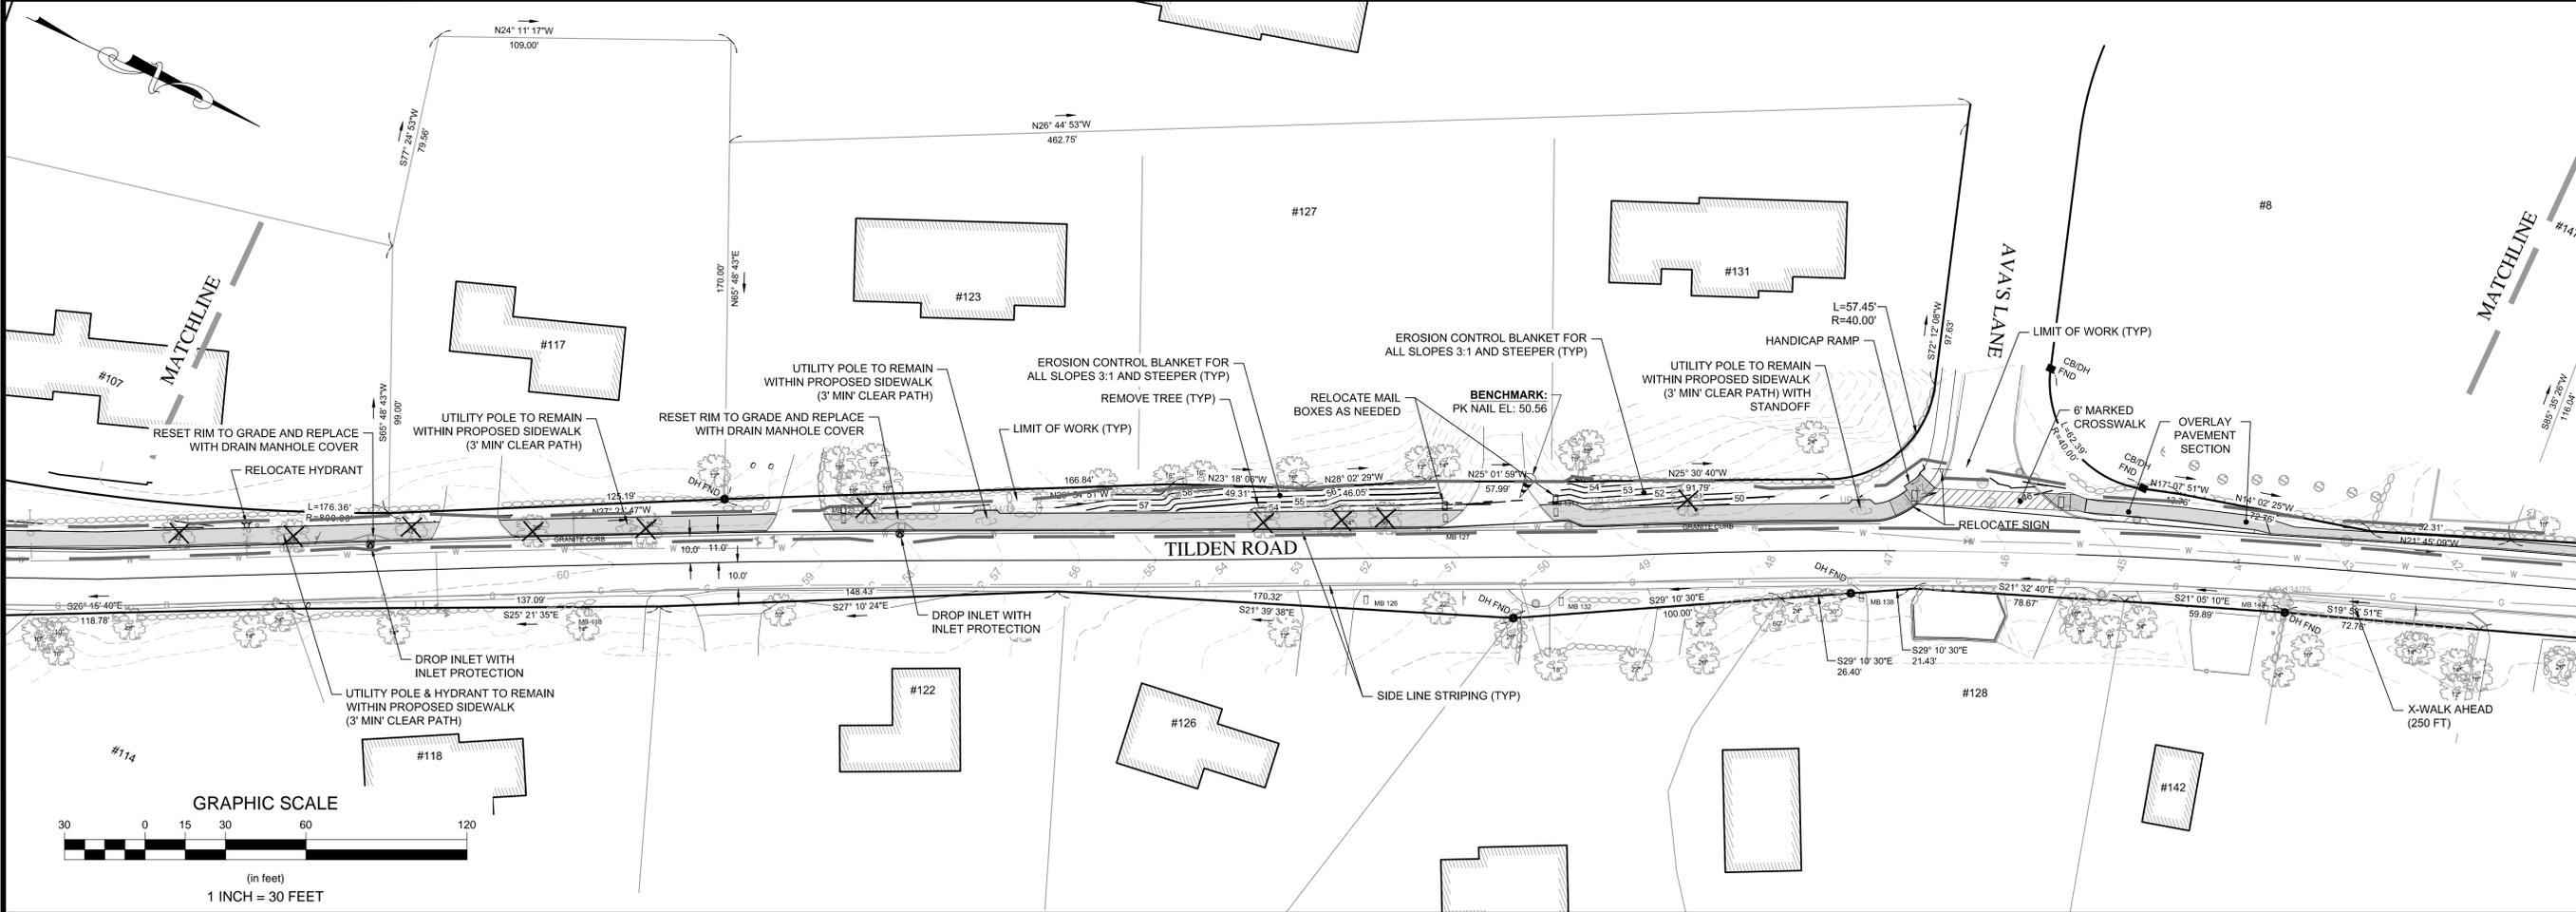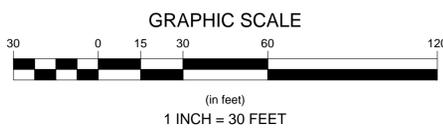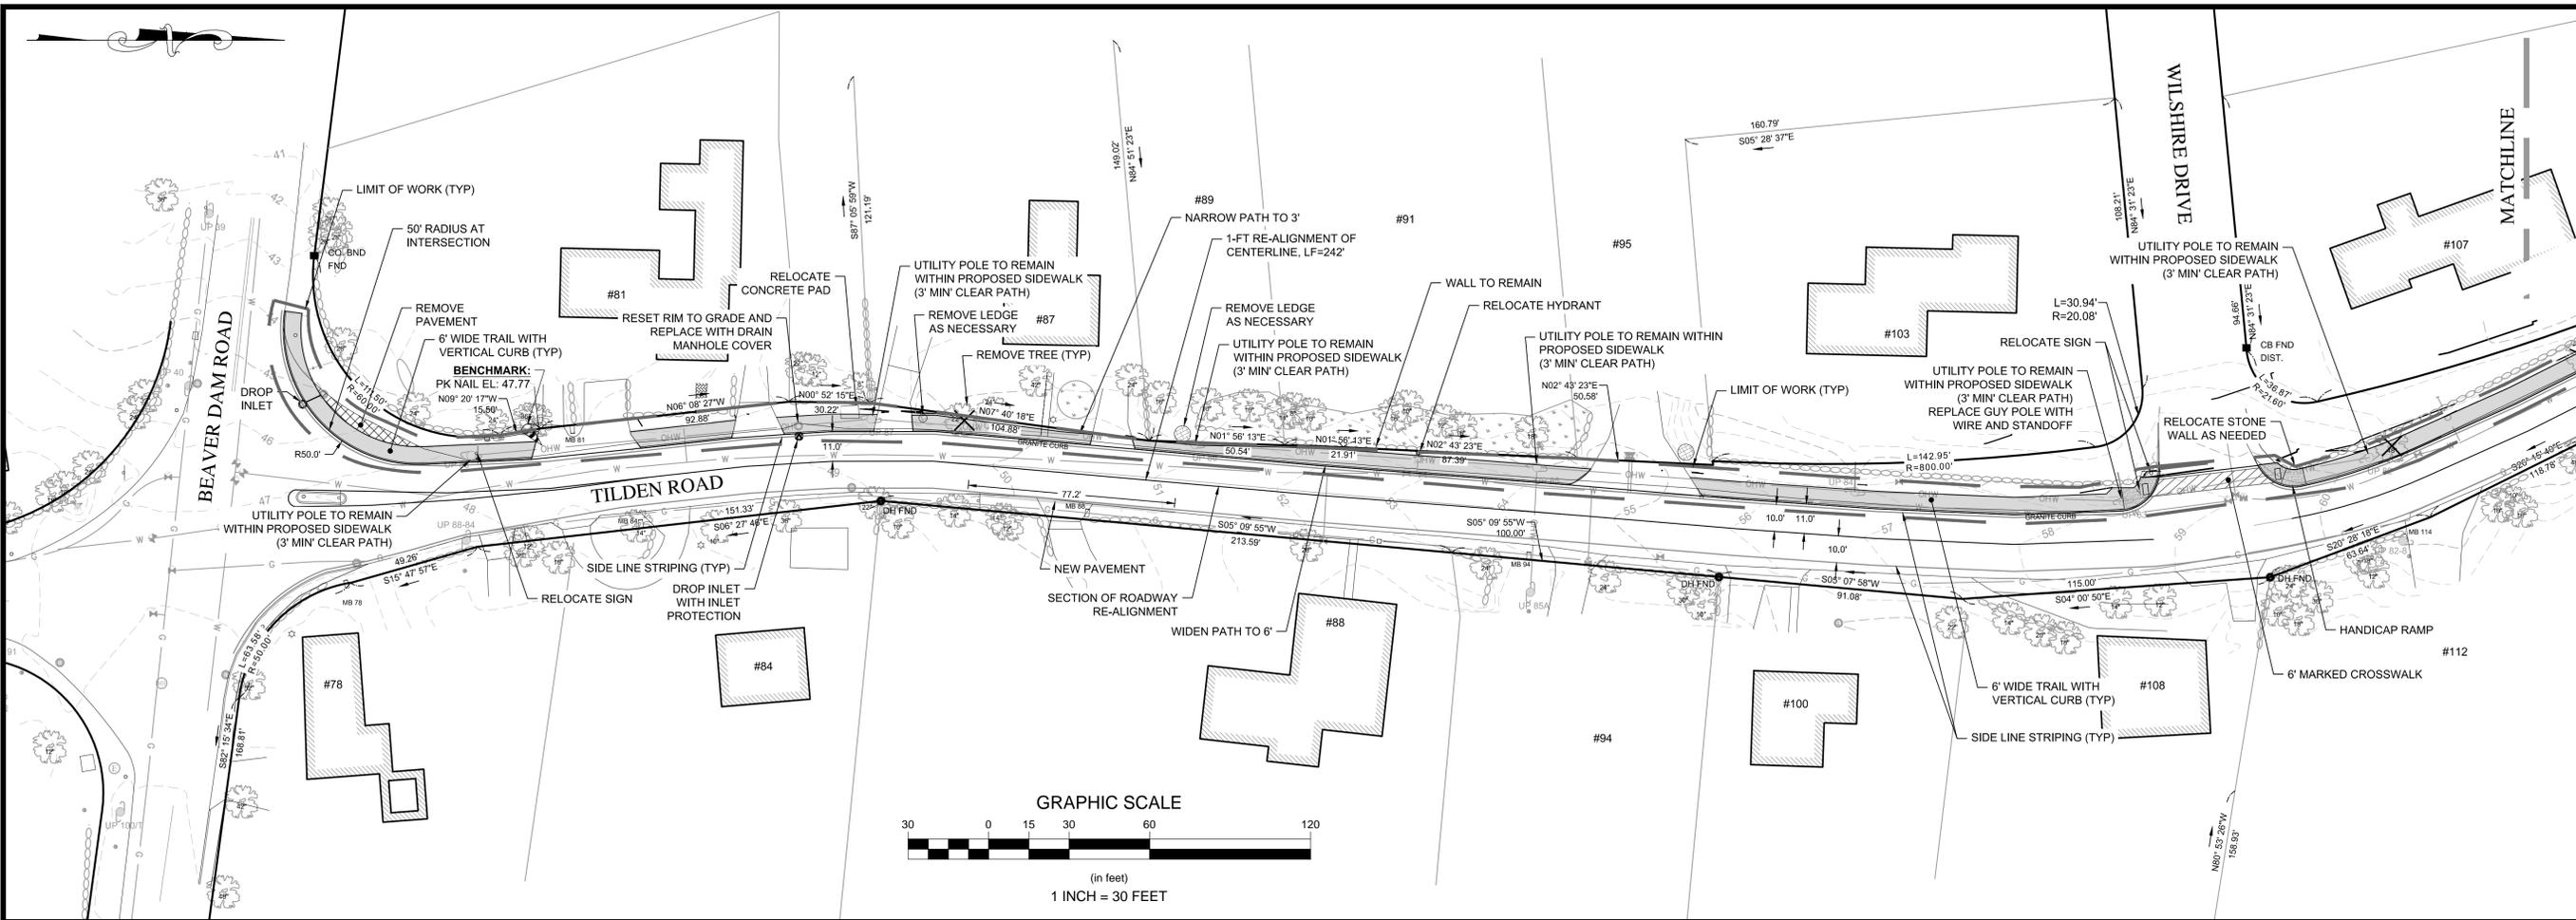

Revisions A B C KL KM KN MN MO MP MQ MR MS MT MU MV MW MX MY MZ NA NB NC ND NE NF NG NH NI NJ NK NL NO NP NQ TU TV TW YZ ZA ZB ZC ZD ZE ZF ZG ZH ZI ZJ ZK ZL ZM ZN ZO ZP ZQ ZR ZS ZT ZU ZV ZW ZX ZY ZZ		Date: JULY 2015 Drawn By: JAC Checked By: RAC Date: By: Appr: Description:
Horsley Witten Group, Inc. Sustainable Environmental Solutions 90 Route 6A Scituate, MA 02563 Phone: (508) 833-3150 Fax: (508) 833-3150 www.horsleywitten.com		
TILDEN ROAD PEDESTRIAN TRAIL SCITUATE, MASSACHUSETTS		
SITE LAYOUT PLAN (1)		
Prepared For: Town of Scituate 600 Chief Justice Cushing Highway Scituate, MA 02566 Phone: (781) 545-8741 Fax:	Plan Set: Survey Provided By: Horsley Witten Group, Inc. 90 Route 6A Scituate, MA 02563 Phone: (508) 833-3150 Fax: (508) 833-3150 www.horsleywitten.com Registration: Date: AUGUST 2014	
Project Number: 14116	Sheet: 5 of 8	
C - 5		

last modified: 07/28/15 printed: 07/28/15 by jl H:\Projects\2014\14116 Scituate - Tilden Train Construction\Drawings - 14116\14116 ST.dwg

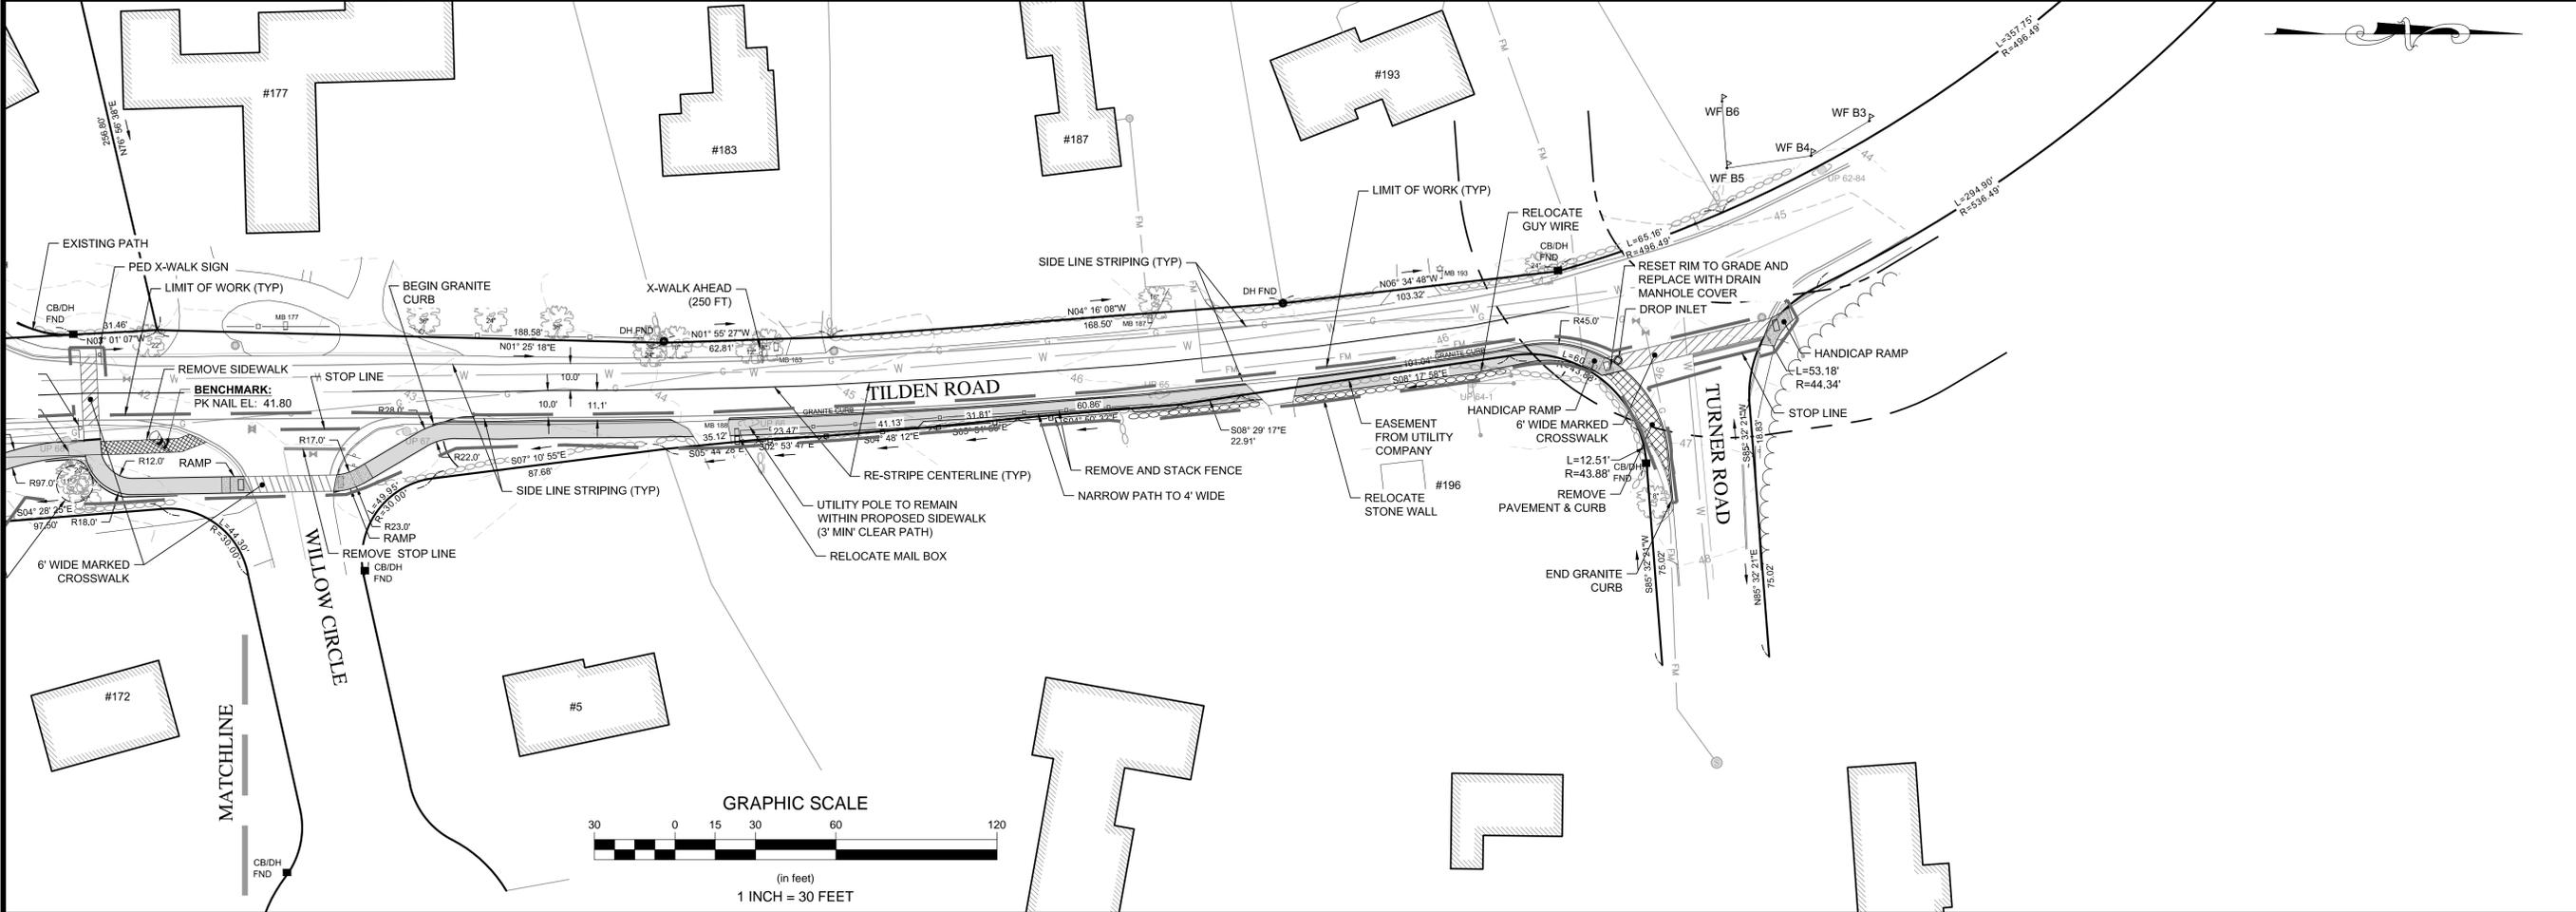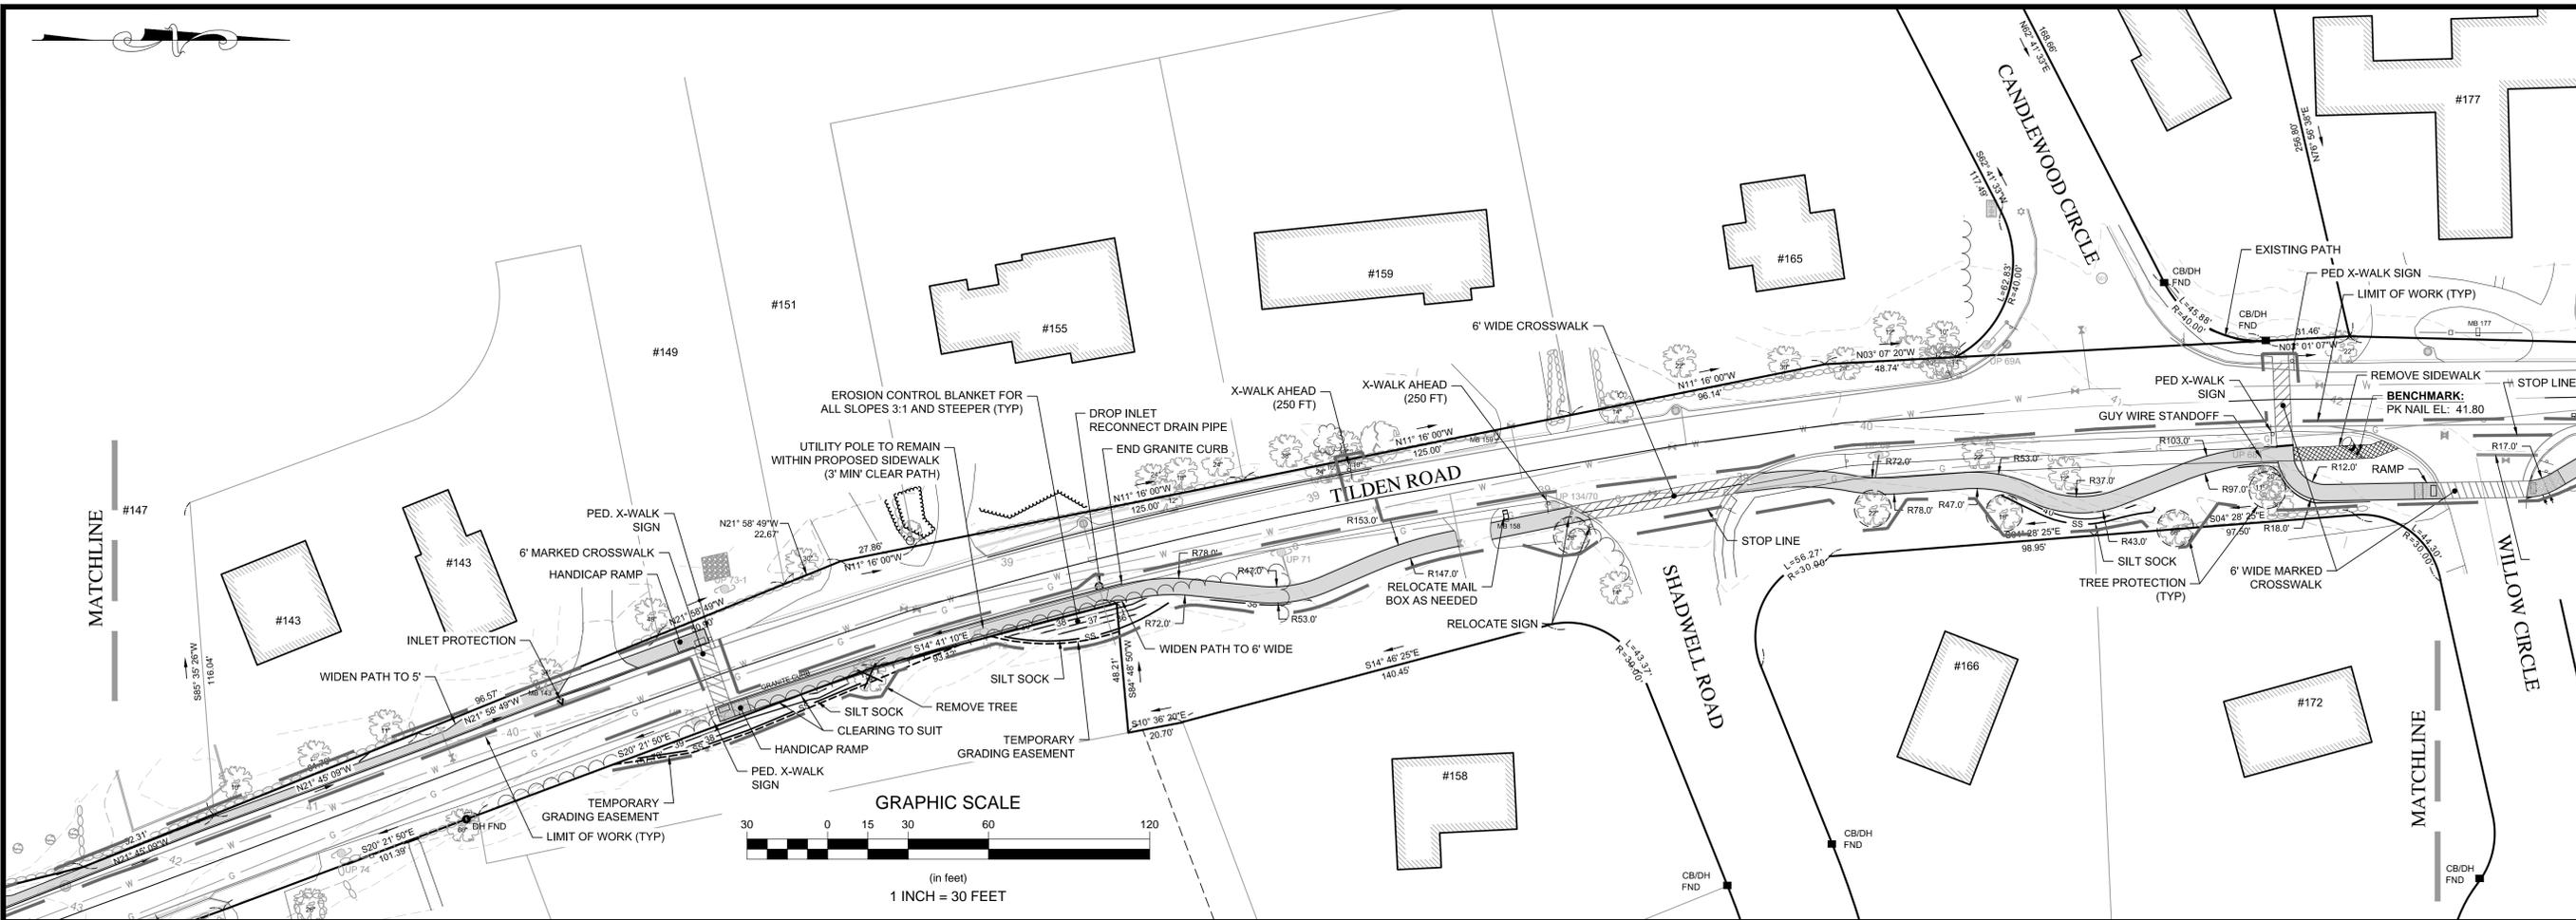

Rev.	Date	By	Appr.	Description
1				
2				
3				
4				
5				

Revisions

Horsley Witten Group, Inc.
Sustainable Environmental Solutions
www.horsleywitten.com
90 Route 6A
Sandwich, MA 02563
Phone: (508) 833-3150
Fax: (508) 833-3150

Checked By: RAC
Drawn By: MAC
Designed By: JLL
Date: JULY 2015

**TILDEN ROAD
PEDESTRIAN TRAIL
SCITUATE, MASSACHUSETTS**

Plan Set:
SITE LAYOUT PLAN (2)







Prepared For:
Town of Scituate
600 Chief Justice Cushing Highway
Scituate, MA 02565
Phone: (781) 545-8741
Fax: ---

Survey Provided By:
Horsley Witten Group, Inc.
90 Route 6A
Sandwich, MA 02563
Phone: (508) 833-3150
Fax: (508) 833-3150
Dated: AUGUST 2014



















Project Number: 14116	Sheet: 6 of 8
Sheet Number: C - 6	

last modified: 04/07/15 printed: 07/28/15 by jl H:\Projects\2014\14116 Scituate - Tilden Train Construction\Drawings - 14116\14116 DE.dwg

- NOTES:
1. OBSTRUCTIONS INCLUDE UTILITY POLES, UTILITY BOXES, SIDEWALK TREE WELL, OR OTHERS AS SHOWN IN THE DRAWINGS THAT ARE NOT DESIGNATED FOR RELOCATION.
 2. CONTRACTOR TO REVIEW SITE CONDITIONS FOR OTHER OBSTRUCTIONS THAT MAY NOT BE SHOWN IN THE DRAWINGS.

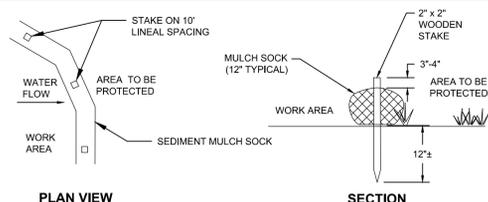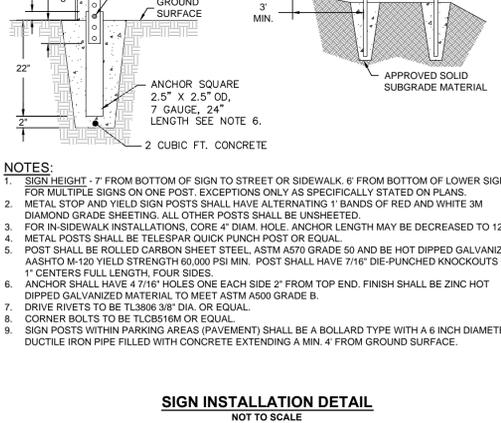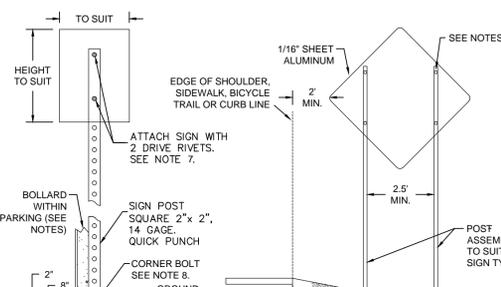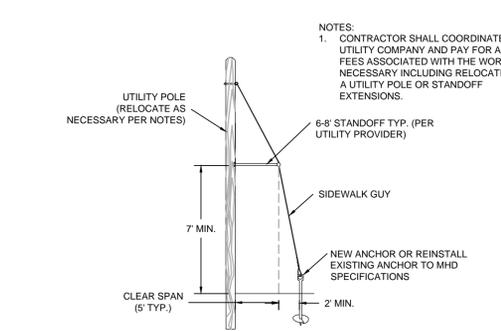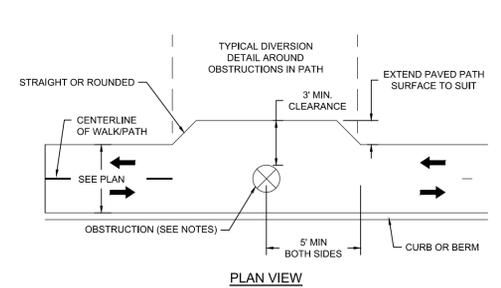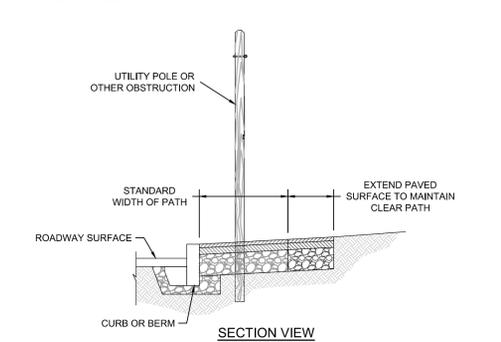

- NOTES:
1. MULCH SOCK MANUFACTURER TO BE SILT SOXX OR ENGINEER APPROVED EQUAL.
 2. ALL MATERIAL TO MEET MANUFACTURER'S SPECIFICATIONS.
 3. SEDIMENT MULCH SOCK TO BE FILLED WITH MULCH COMPOST AND/OR WOODY MULCH PER MANUFACTURER'S REQUIREMENTS.
 4. FOLLOWING CONSTRUCTION AND SITE STABILIZATION, COMPOST MATERIAL TO BE REMOVED OR DISPERSED ON SITE, AS APPROVED BY THE ENGINEER.

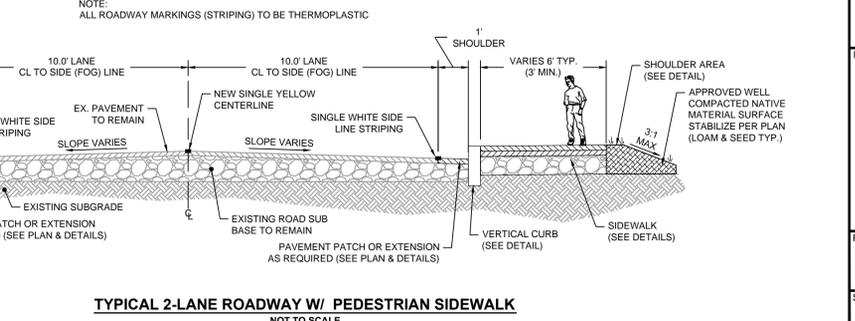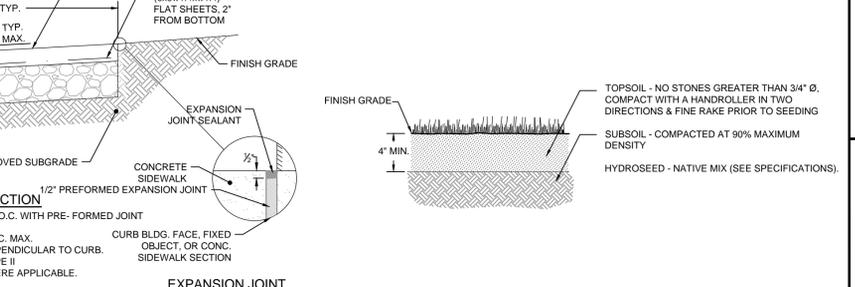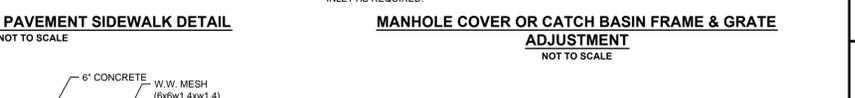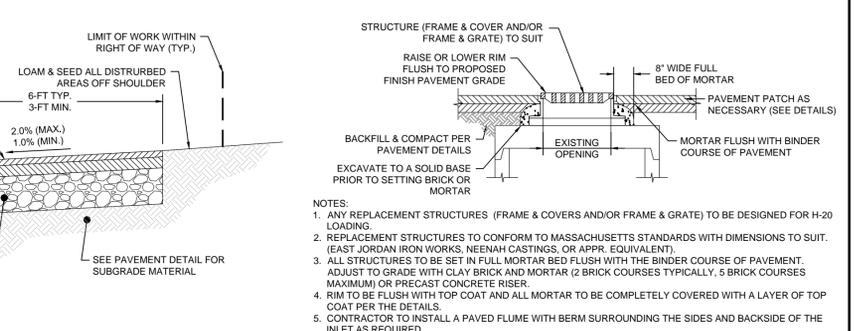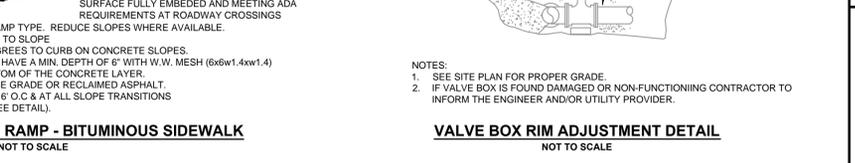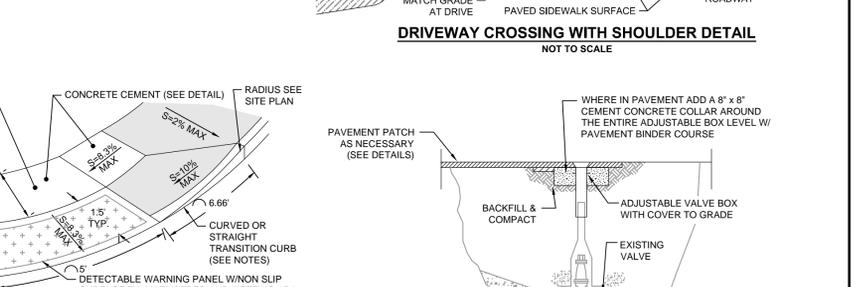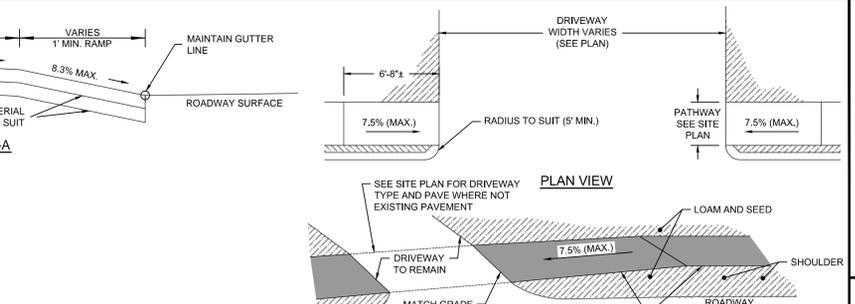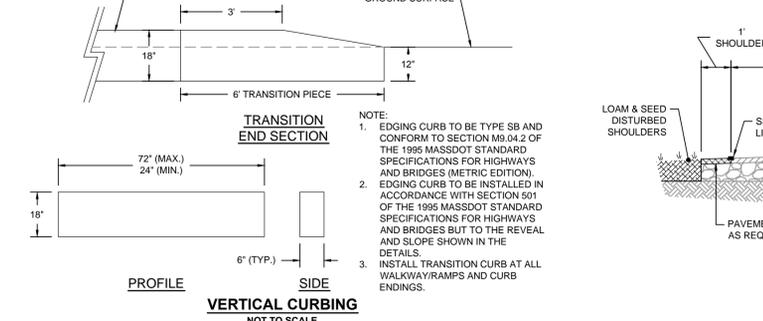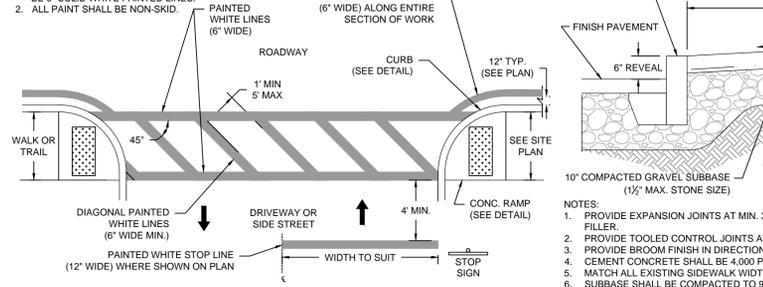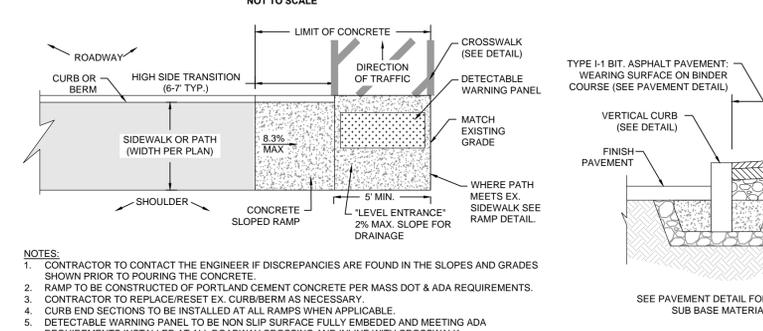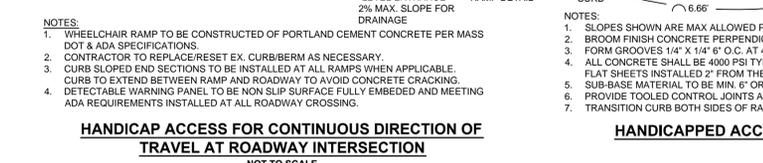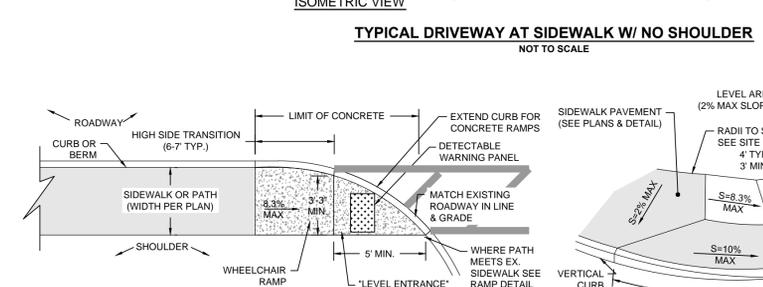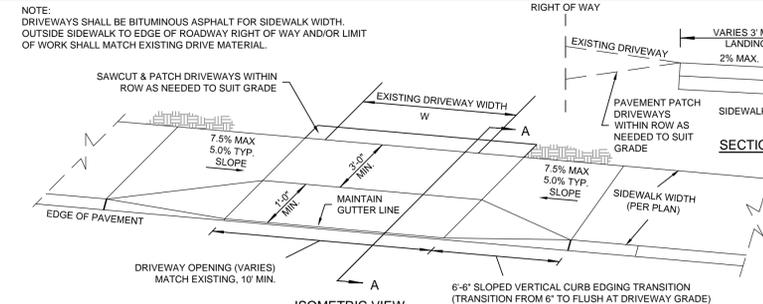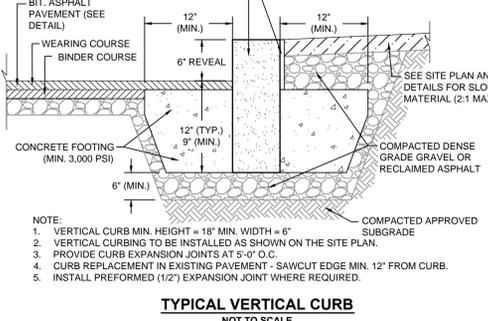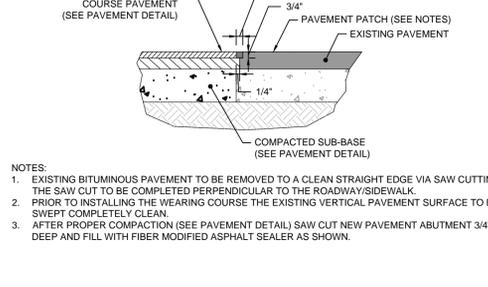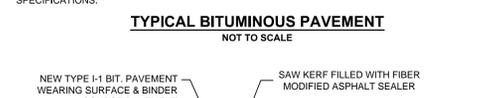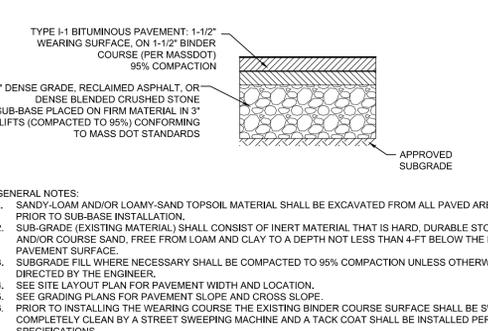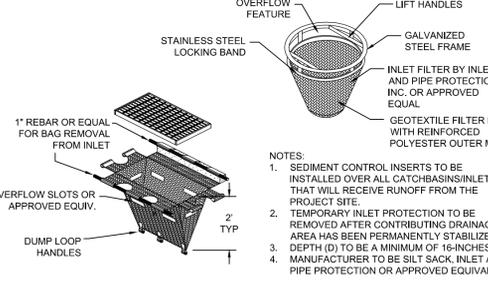

Revisions	Date	By	Appr.	Description

Horsley Witten Group, Inc.
Sustainable Environmental Solutions
80 Route 6A
Sandwich, MA 02563
508-833-6600
508-833-3150 fax

Checked By: RAC
Drawn By: MAC
Designed By: JLL
Date: JULY 2015

**TILDEN ROAD
PEDESTRIAN TRAIL
SCITUATE, MASSACHUSETTS**

Plan Set

Plan Title: DETAILS (1)

Prepared For:
Town of Scituate
600 Chief Justice Cushing
Highway
Scituate, MA 02566
Phone: (508) 833-6600
Fax: (781) 545-8741

Survey Provided By:
Horsley Witten Group, Inc.
80 Route 6A
Sandwich, MA 02563
Phone: (508) 833-6600
Fax: (508) 833-3150
Date: AUGUST 2014











Registration:

Project Number: 14116

Sheet: 7 of 8

Sheet Number: C-7

last modified: 04/07/15 printed: 07/28/15 by jl H:\Projects\2014\14116 Scituate - Tilden Train Construction\Drawings - 14116\14116 DE.dwg

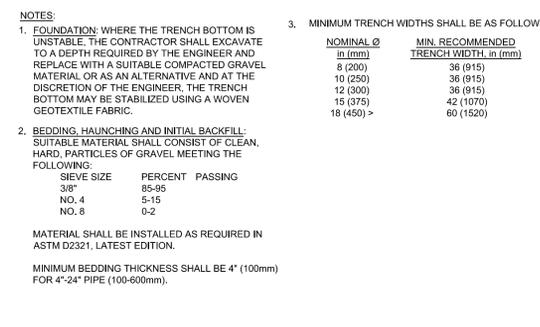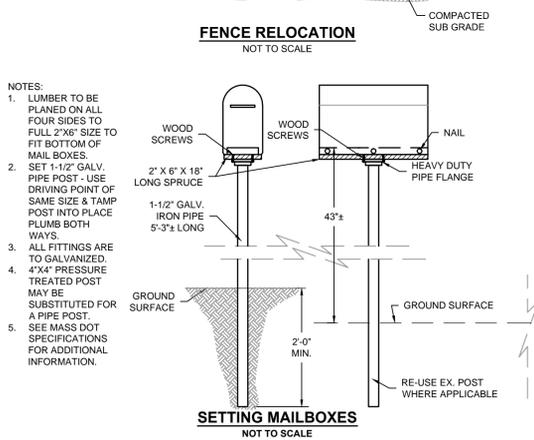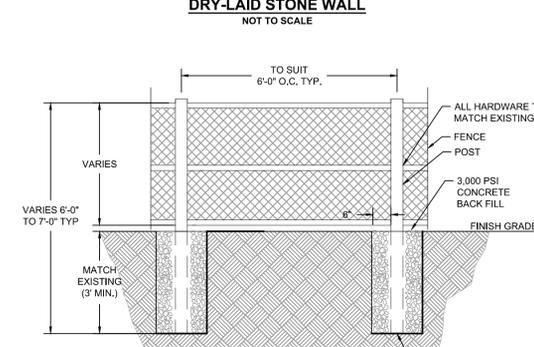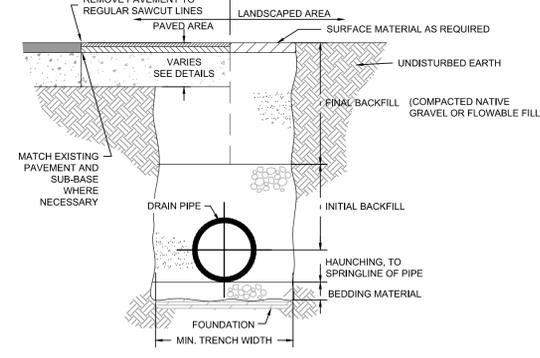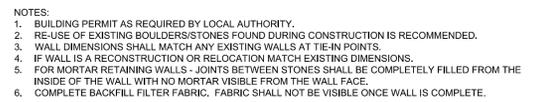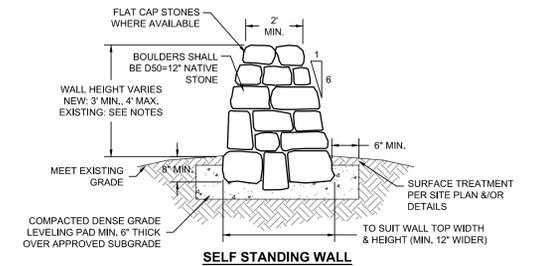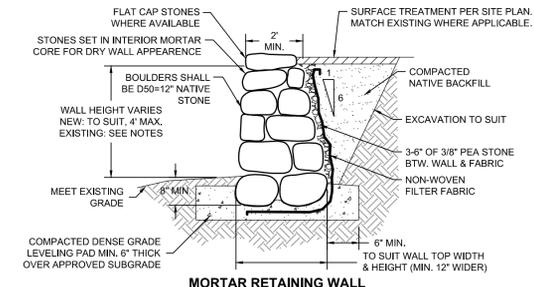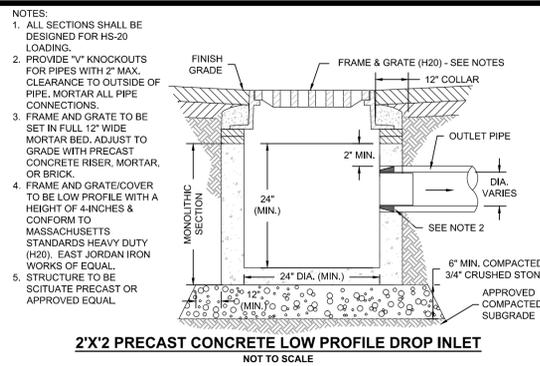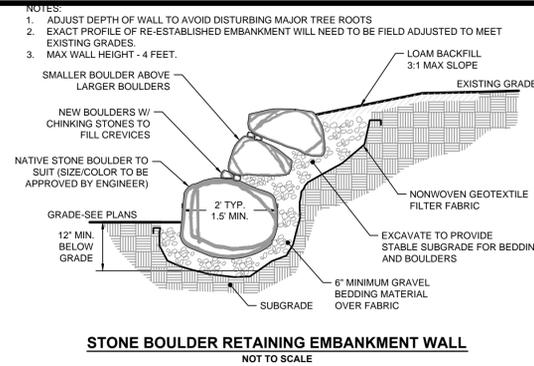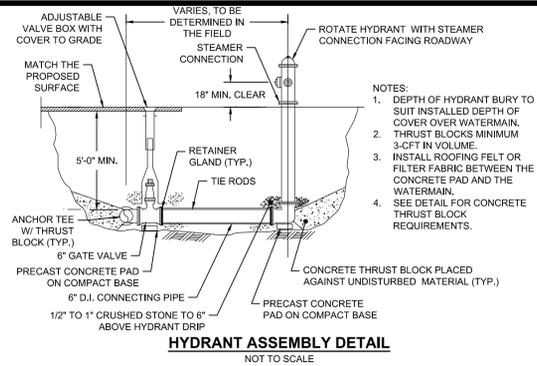

<p>Revisions</p> <table border="1"> <tr> <th>No.</th> <th>Date</th> <th>By</th> <th>Appr.</th> <th>Description</th> </tr> <tr> <td> </td> <td> </td> <td> </td> <td> </td> <td> </td> </tr> </table>		No.	Date	By	Appr.	Description					
No.	Date	By	Appr.	Description							
<p>Horsley Witten Group, Inc. Sustainable Environmental Solutions www.horsleywitten.com 80 Route 6A Sandwich, MA 02563 508-833-6600 voice 508-833-3150 fax</p>											
<p>Checked By: RAC</p>	<p>Design By: JLL</p>										
<p>Drawn By: MAC</p>	<p>Date: JULY 2015</p>										
<p>TILDEN ROAD PEDESTRIAN TRAIL SCITUATE, MASSACHUSETTS</p>											
<p>Plan Set: DETAILS (2)</p>											
<p>Prepared For: Town of Scituate 600 Chief Justice Cushing Highway Scituate, MA 02566 Phone: (781) 545-8741 Fax:</p>											
<p>Survey Provided By: Horsley Witten Group, Inc. 90 Route 6A Sandwich, MA 02563 Phone: (508) 833-6600 Fax: (508) 833-3150 Dated: AUGUST 2014</p>											
<p>Registration:</p>	<p>Project Number: 14116</p>										
<p>Sheet Number: C - 8</p>	<p>Sheet: 8 of 8</p>										