

3' WOODEN STAKE
STAKED 8'-0" O.C.

12" DIA. (MIN.)
SILT SOCK

3" MIN.
4" MAX.


2" MIN.
5" MAX.

1' MIN.

The diagram shows a cross-section of a wooden stake driven into the ground. The stake is labeled '3' WOODEN STAKE STAKED 8'-0" O.C.'. A '12" DIA. (MIN.) SILT SOCK' is attached to the stake. A '3" MIN. 4" MAX.' sand sock is also attached. The ground is shown with a hatched pattern. Dimensions for the sand sock are '2" MIN. 5" MAX.' and '1' MIN.'.

STAKED SILT SOCK DETAIL
NOT TO SCALE

1. RECORD OWNER: DAVID J. & CATRINA M. DIRUBBO
2. DEED REFERENCE: PLYMOUTH COUNTY REGISTRY OF DEEDS
BOOK 52704, PAGE 324
3. PLAN REFERENCE: PLYMOUTH COUNTY REGISTRY OF DEEDS
PLAN BOOK 23, PAGE 292
PLAN BOOK 20, PAGE 1166
PLAN BOOK 23, PAGE 925
4. THE SUBJECT PROPERTY IS LOCATED WITHIN THE TOWN OF SCITUATE "RESIDENCE R-3"
ZONING DISTRICT.
5. THE SUBJECT PROPERTY IS PARTIALLY LOCATED WITHIN THE TOWN OF SCITUATE FLOOD PLAIN
& WATERSHED PROTECTION DISTRICT.
6. THE SUBJECT PROPERTY IS NOT LOCATED WITHIN THE WATER RESOURCE PROTECTION DISTRICT.
7. THE SUBJECT PROPERTY LIES IN ZONE "AE(15)" AND "X" AS SHOWN ON FEMA COMMUNITY
MAP PANEL 25023C0107K DATED 11/4/2016.
8. THE SUBJECT PROPERTY DOES NOT LIE WITHIN A DEP DESIGNATED ZONE II RESOURCE AREA.
9. THE SUBJECT PROPERTY IS NOT LOCATED WITHIN A DEP ZONE A SURFACE WATER SUPPLY
UTILITIES SHOWN ON THIS PLAN ARE BASED ON OBSERVATION OF ABOVE GROUND UTILITIES
AND RECORD LOCATION OF BELOW GROUND UTILITIES. NO WARRANTY IS EXPRESSED OR
IMPLIED AS TO THE ACCURACY OF THE LOCATIONS OF SAID UTILITIES, OR THE EXISTENCE OR
NONEXISTENCE OF ANY OTHER SUCH UTILITIES.

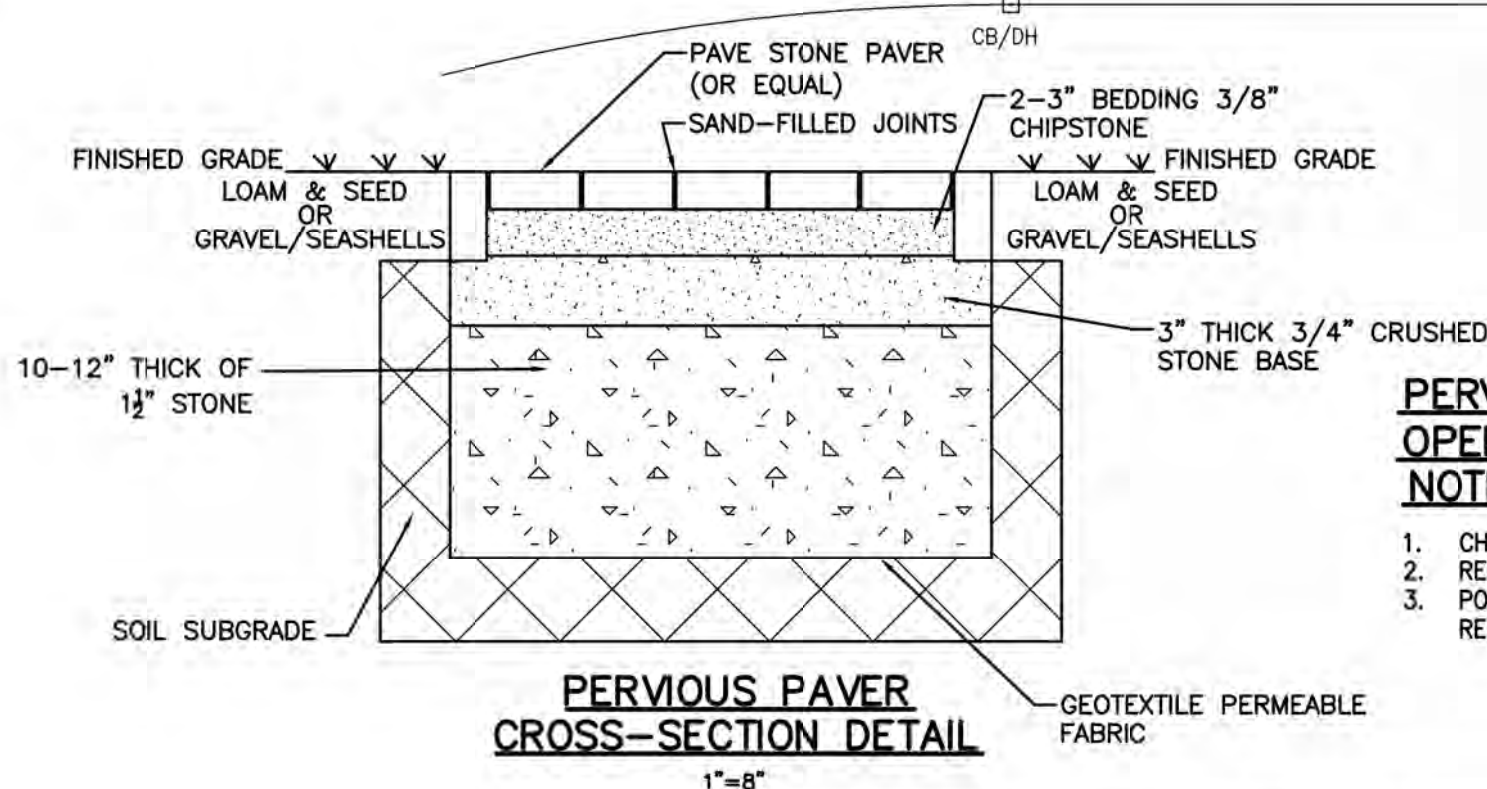

1. CHECK INFILTRATIVE CAPACITY.
2. REMOVE WEEDS AND DEBRIS.
3. POWER WASH SAND-FILLED JOINTS AND REPLACE AS NECESSARY.



MORSE
ENGINEERING CO., INC.

10 NEW DRIFTWAY
SUITE 303
SCHITUATE, MA 02066
T: 781-545-0895

42.12N
70.44W

PROJECT:	4 CLIFF ESTATES ROAD (ASSESSOR'S PARCEL 8-7-4C) SCITUATE, MASSACHUSETTS
PREPARED FOR:	DAVID J. & CATRINA M. DIRUBBO
PLAN TITLE:	PLAN TO ACCOMPANY NOTICE OF INTENT

DRAFT:	JDG
CHECK:	JMH
JOB NO:	20-141
DATE:	10/19/2020
REV:	11/23/2020 12/10/2020
SHEET:	1 OF 1