


NEW

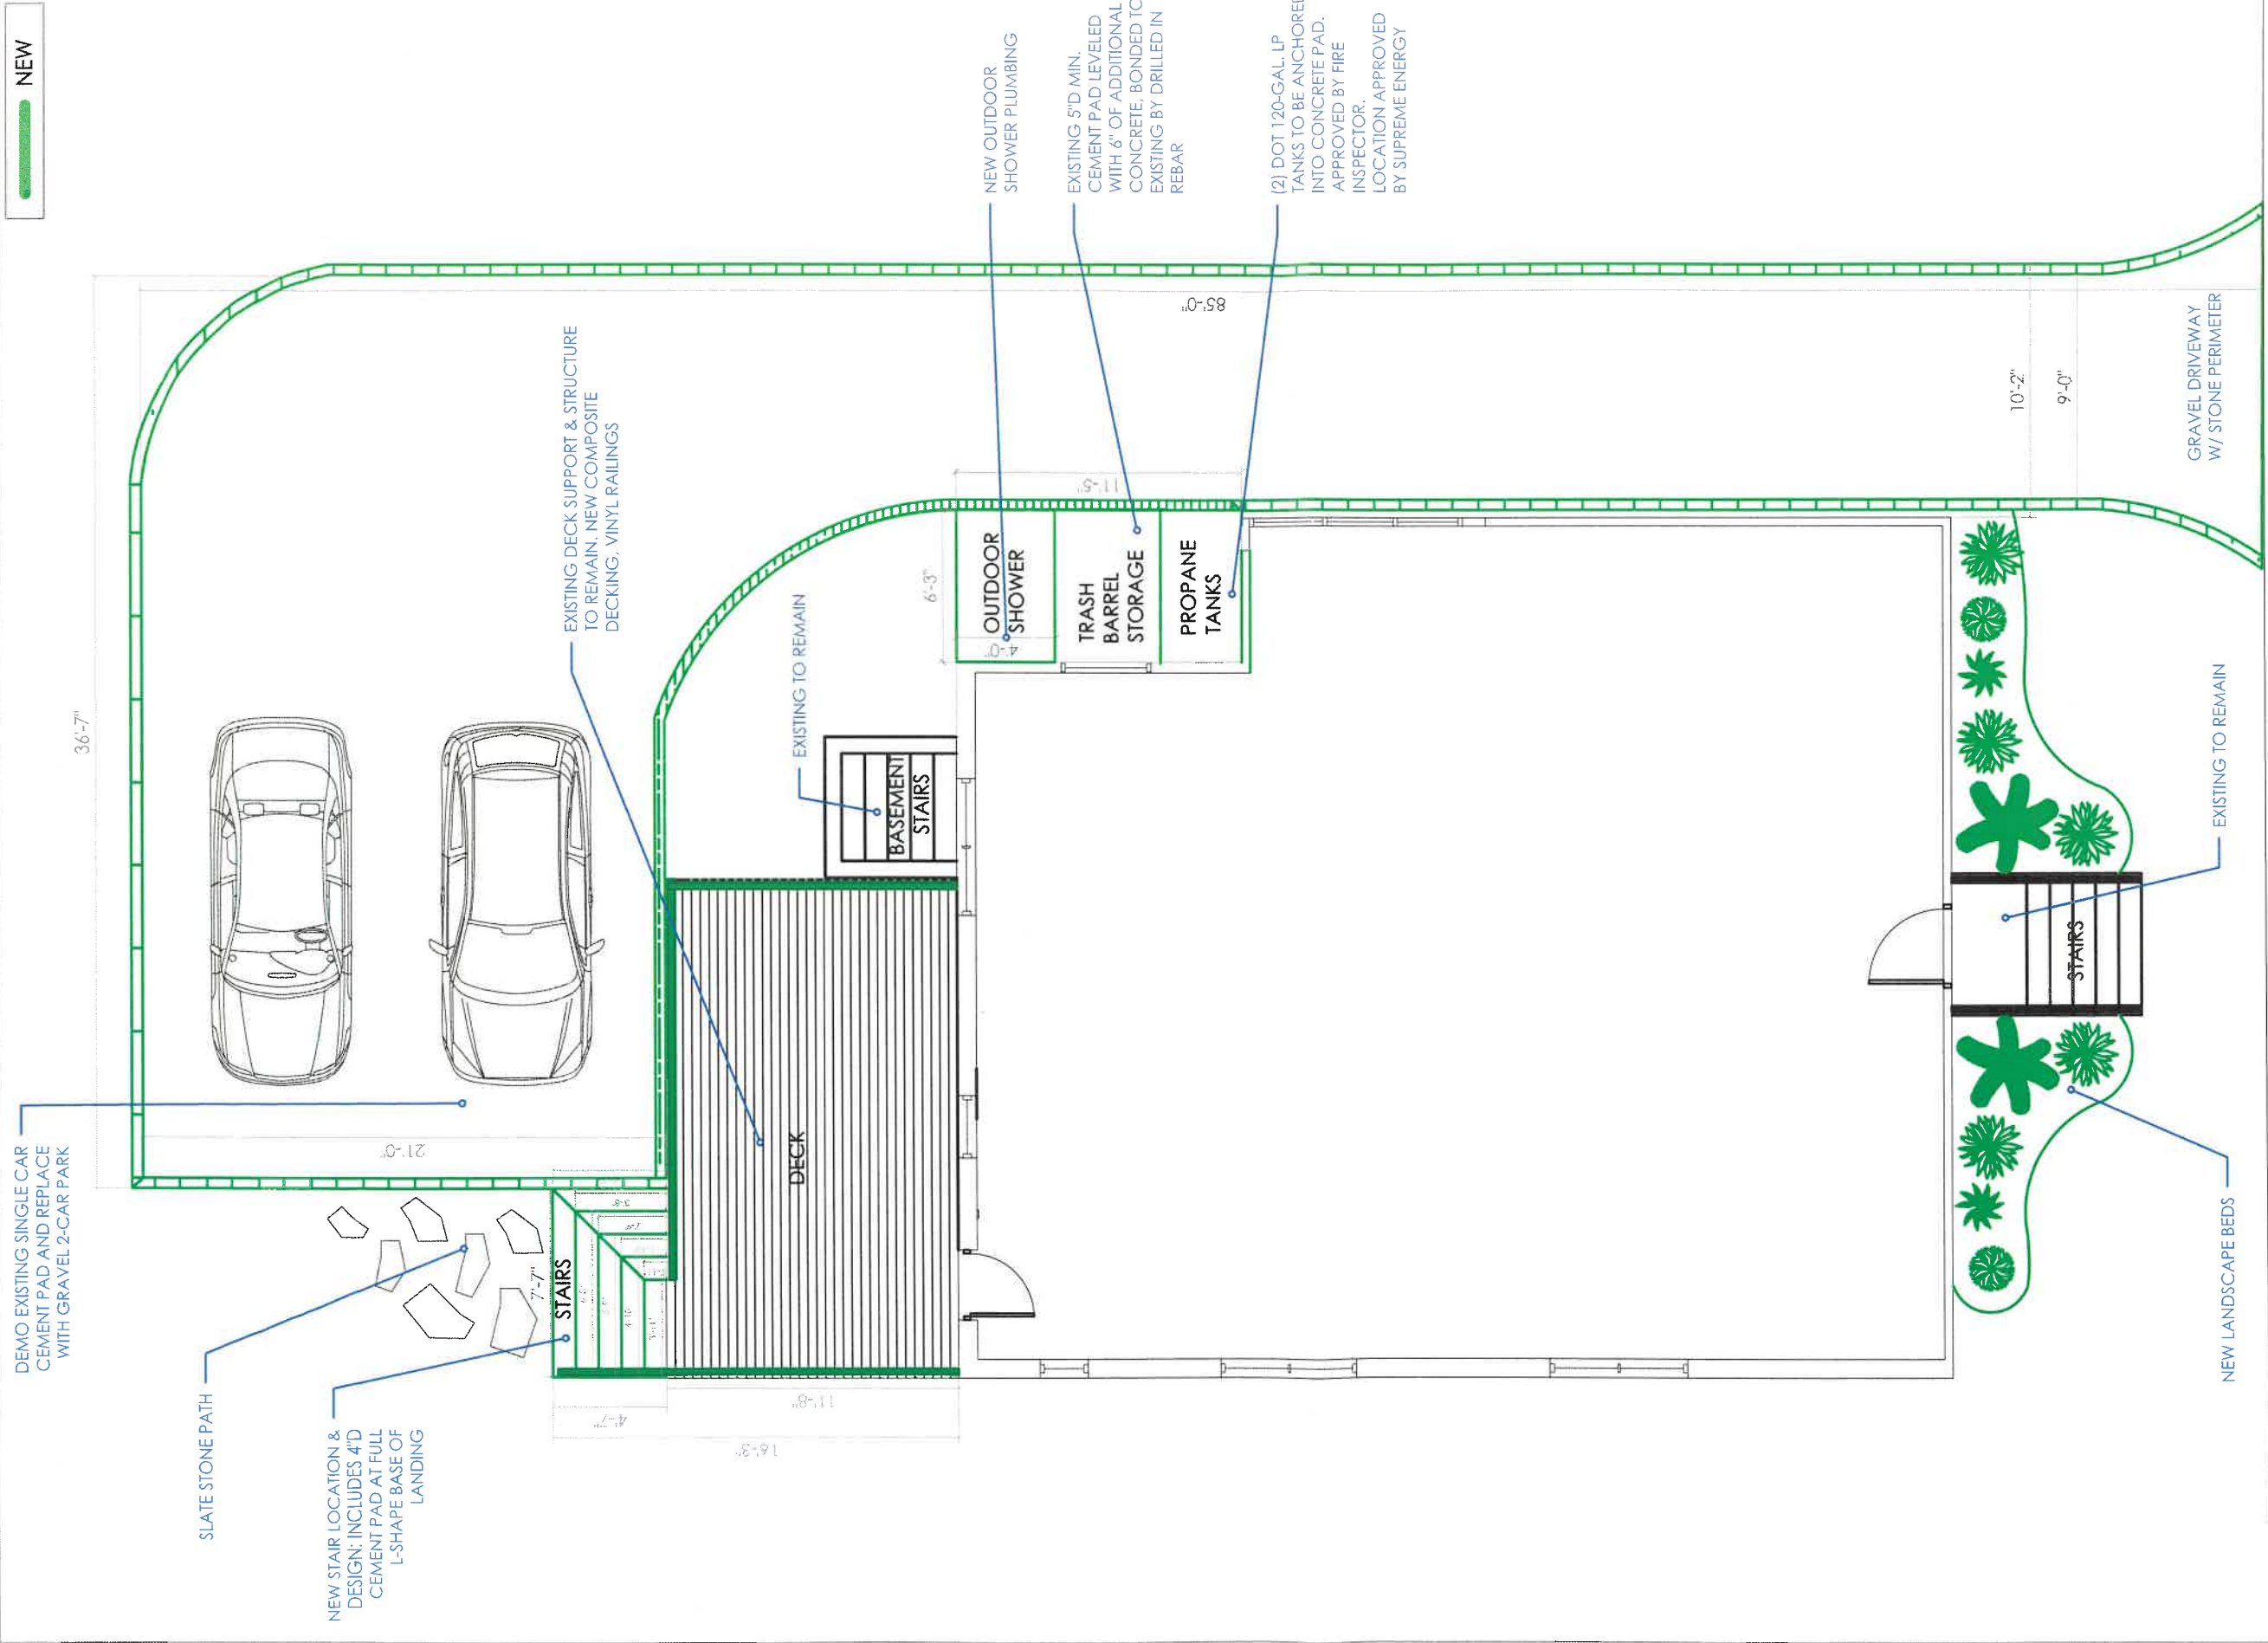

DRAWING NO.

A-1

TITLE:

BUILDING PLAN

PROJECT:

SCALE: AS NOTED
DATE: 10/26/2020
DRAWN BY: DMB
REVISION NO.: 000
SHEET SET: 11 x 17

57 OCEANSIDE DR.
SCITUATE, MA 02066