


# **PROJECT LOCATION ROAD CLOSED**

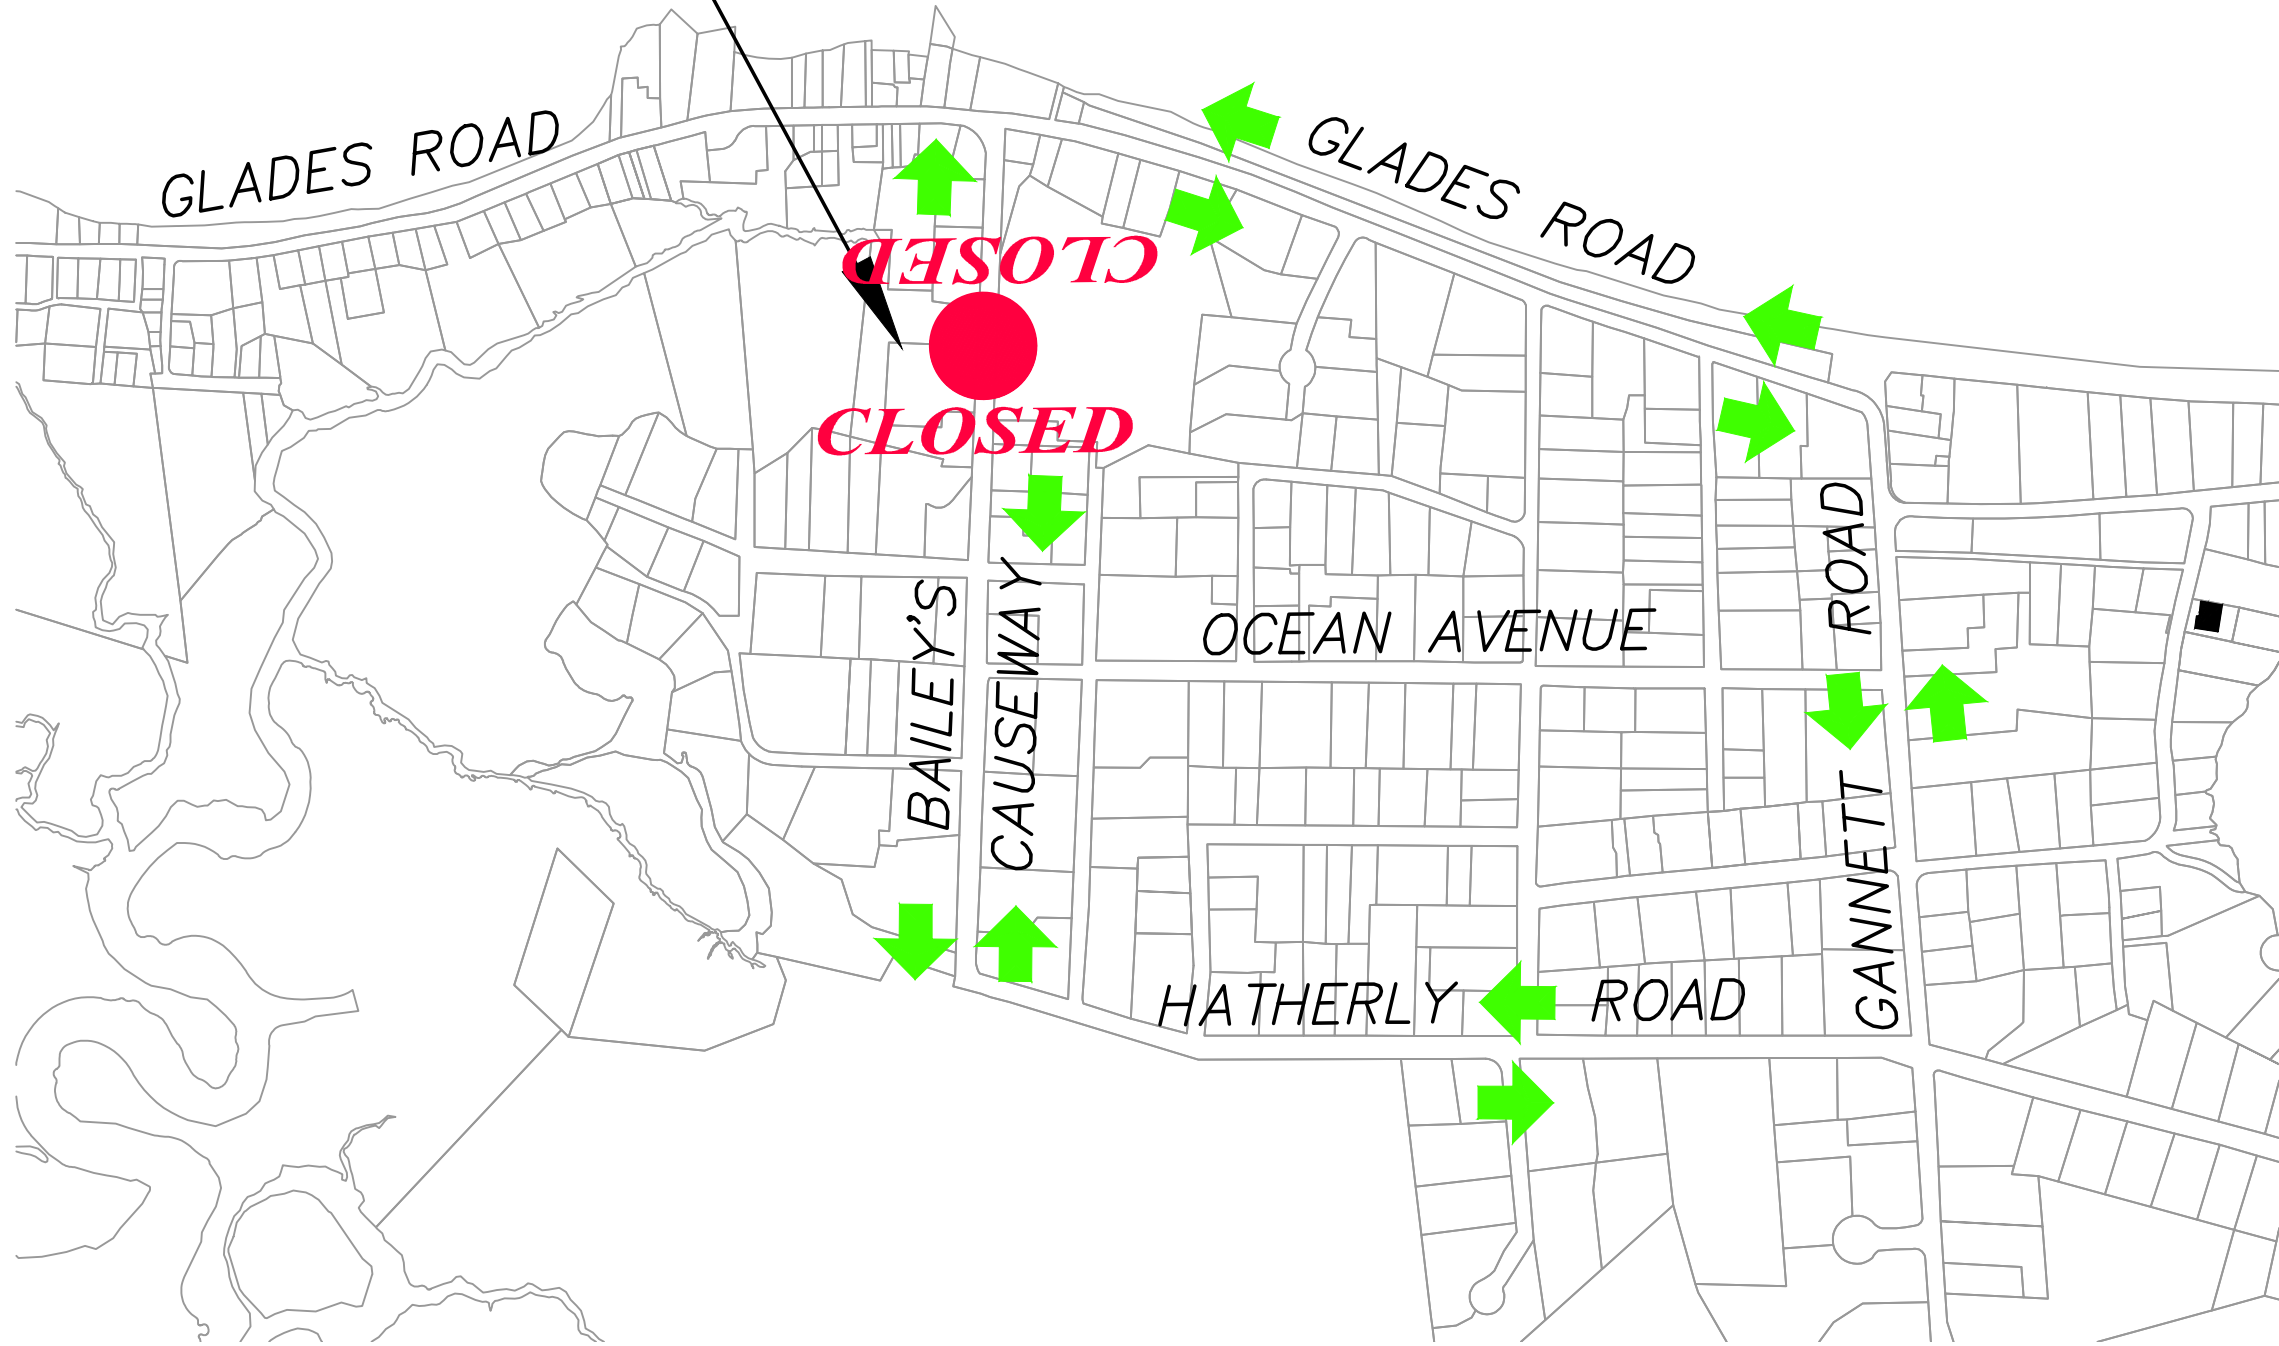

## **BAILEYS CAUSEWAY DETOUR PLAN**

SCALE: 1"=400' JULY 27, 2020

TOWN OF SCITUATE

DEPARTMENT OF PUBLIC WORKS

ENGINEERING DIVISION

600 CHIEF JUSTICE CUSHING HIGHWAY  
SCITUATE, MA 02066 781-545-8732