
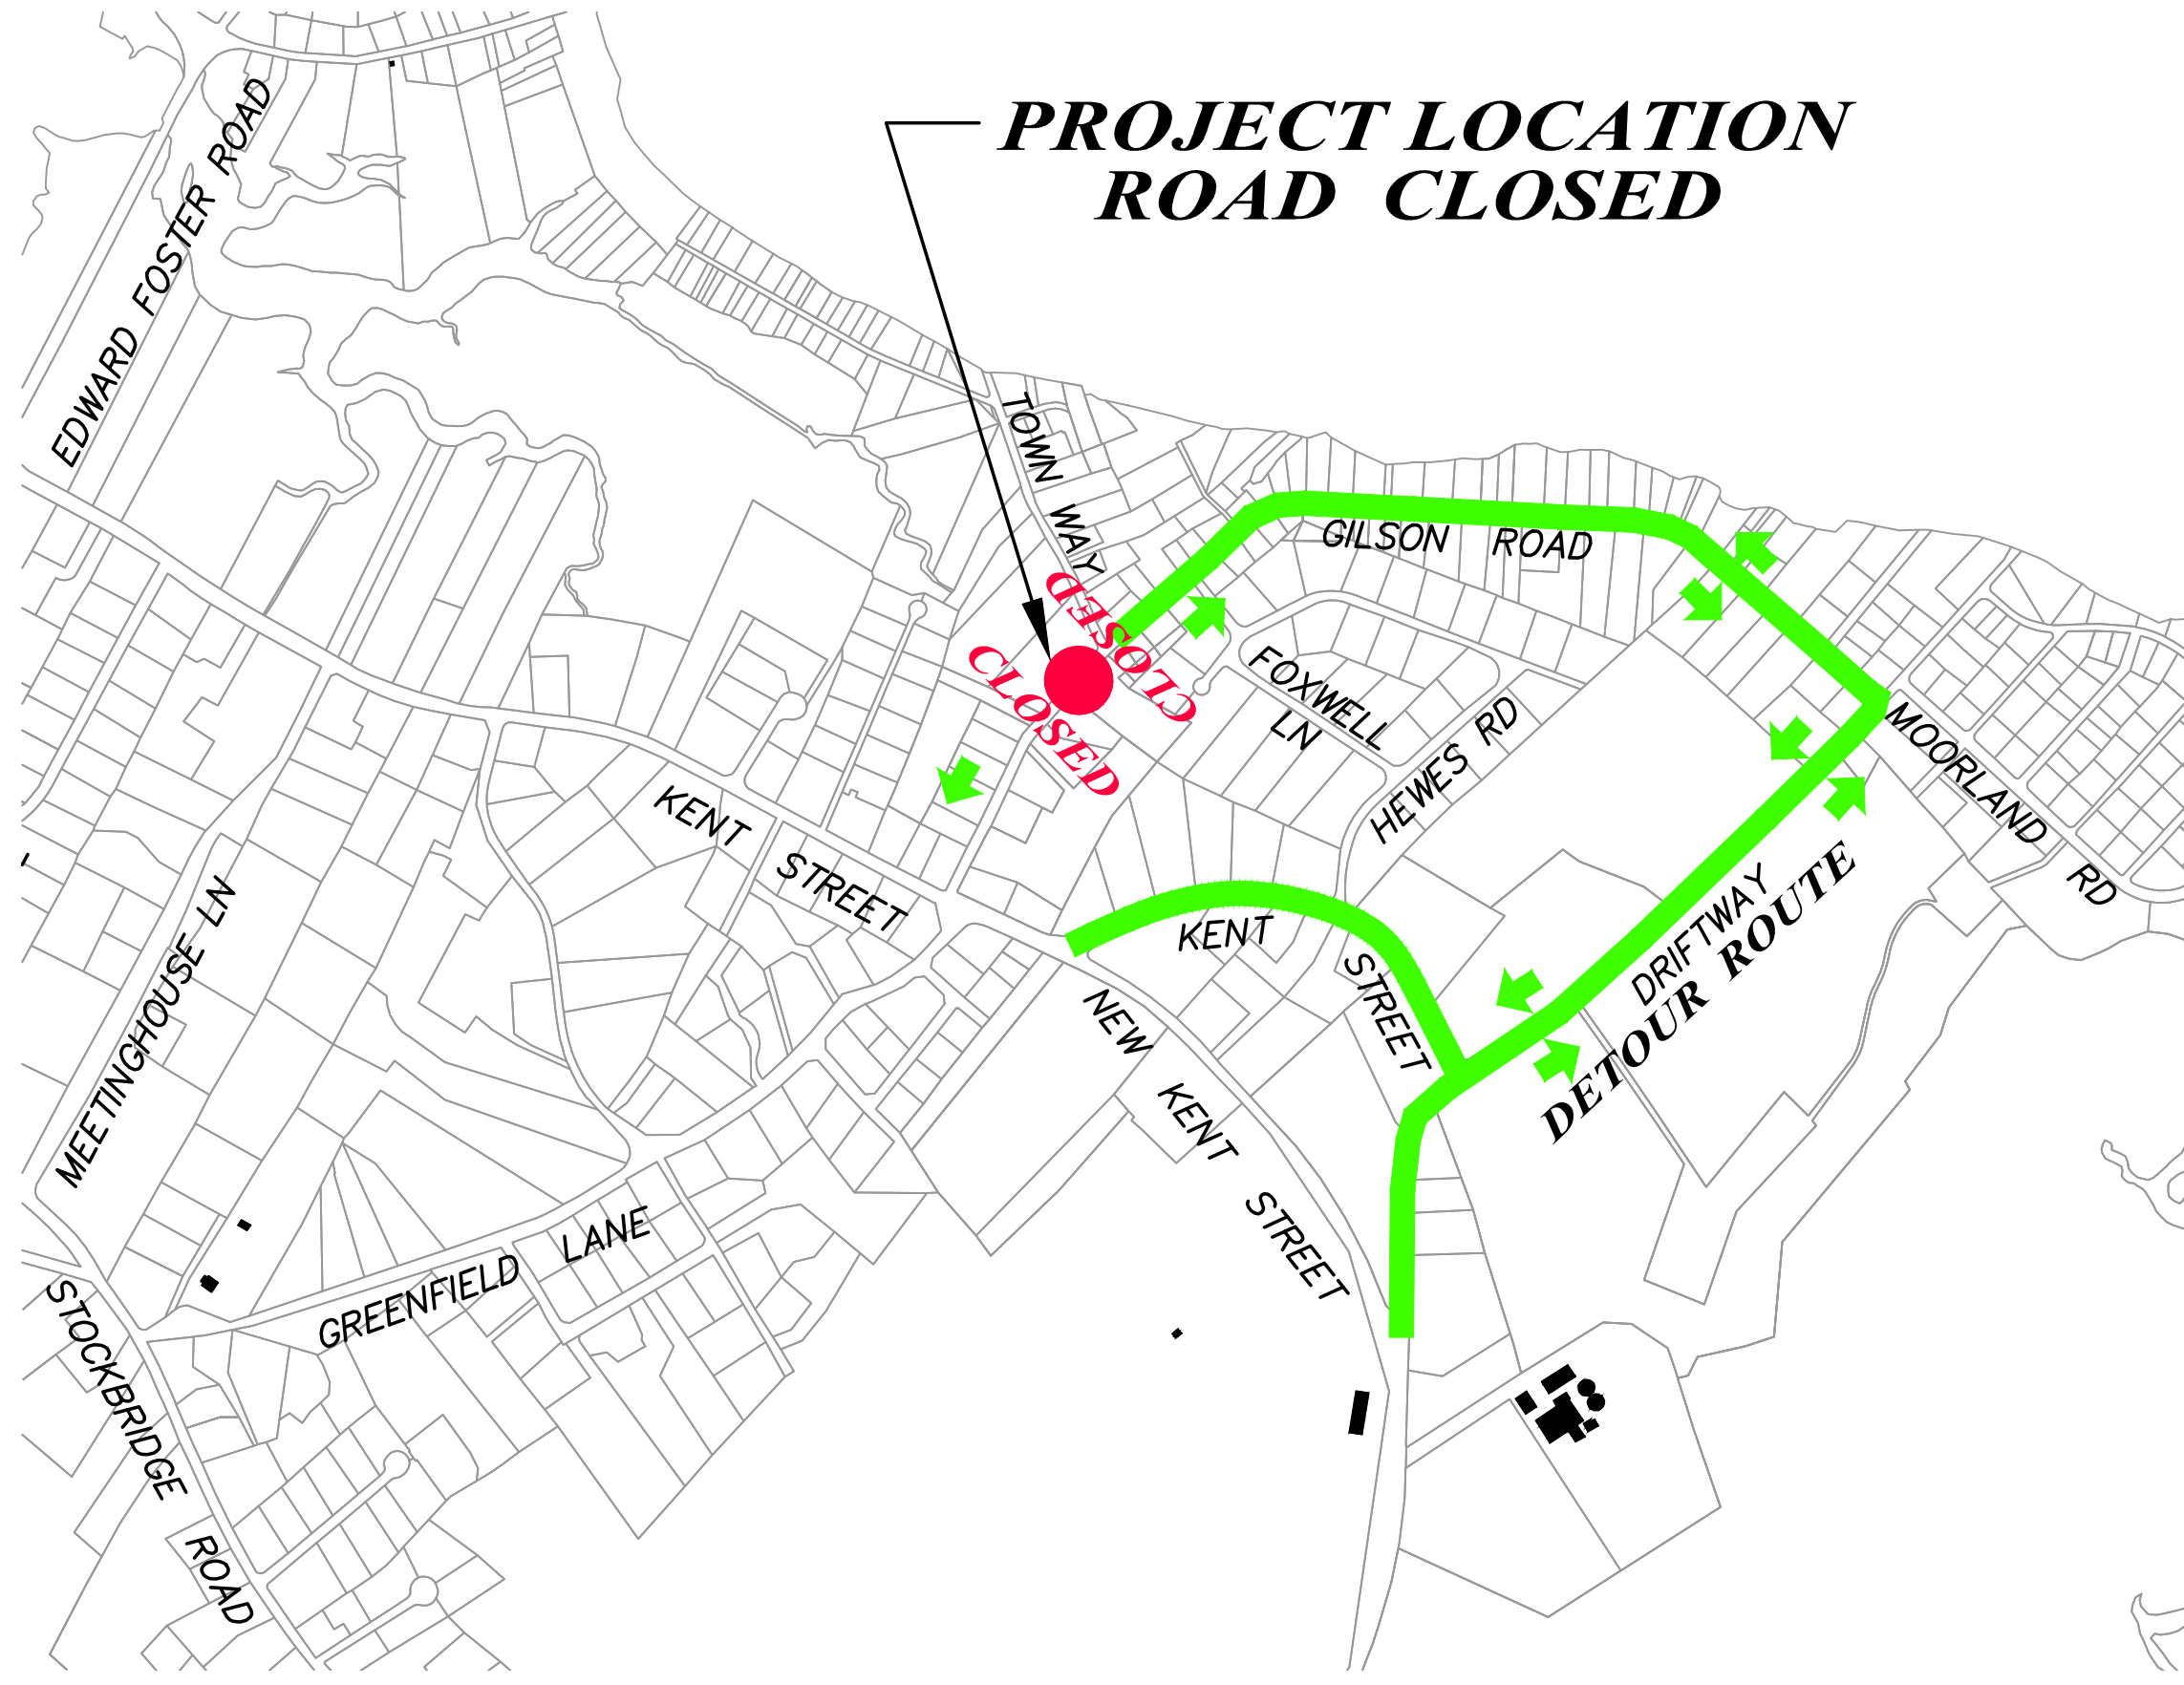


PROJECT LOCATION ROAD CLOSED

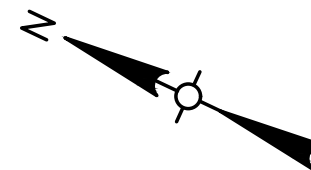

GILSON ROAD WILL BE CLOSED AFTER HOUSE #28 GILSON ROAD. #38 GILSON ROAD AND HIGHER INCLUDING TOWN WAY WILL BE ACCESSED USING THE DETOUR SHOWN.

GILSON ROAD DETOUR PLAN

SCALE: 1"=600' JULY 27, 2020
TOWN OF SCITUATE

DEPARTMENT OF PUBLIC WORKS

ENGINEERING DIVISION

600 CHIEF JUSTICE CUSHING HIGHWAY
SCITUATE, MA 02066 781-545-8732