


**SCHEME A.1 - SECOND FLOOR
GATES MS FEASIBILITY STUDY**

1" = 40'-0"

SEPTEMBER 18, 2012

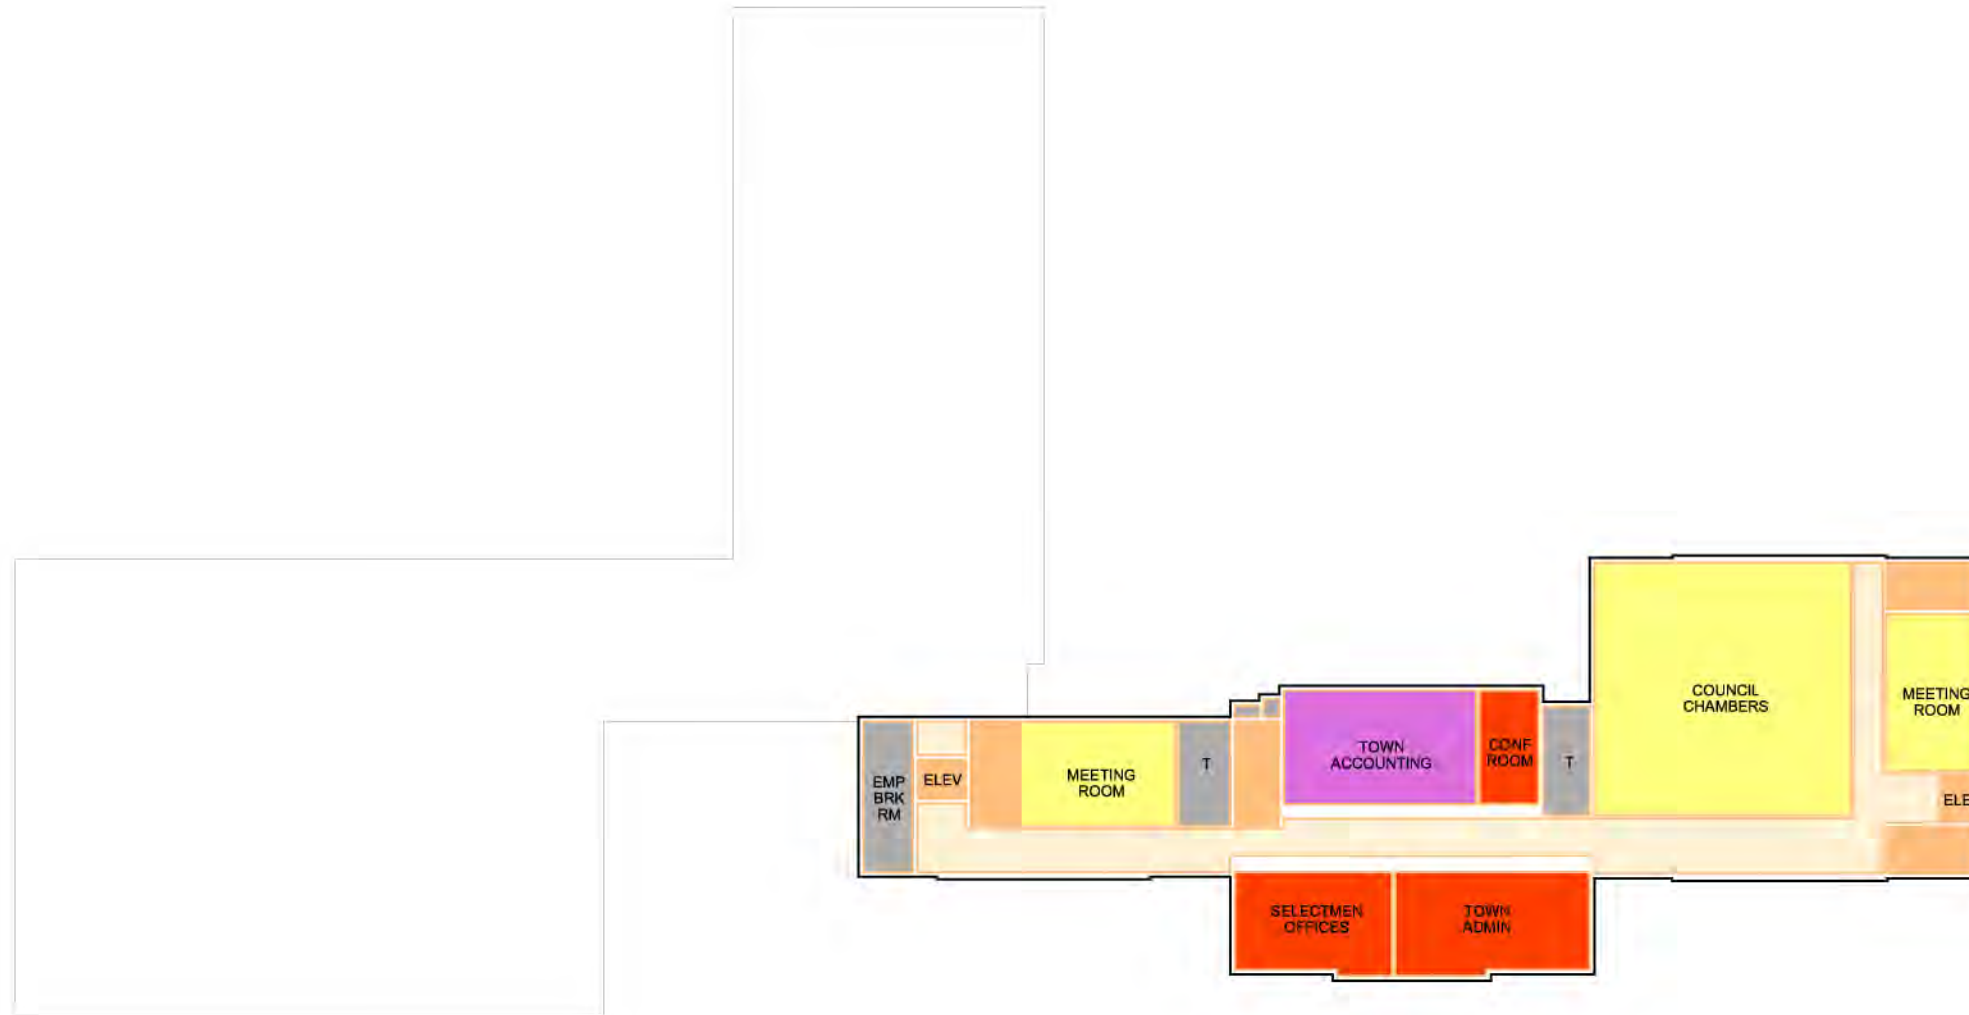



**SCHEME A.1 - THIRD FLOOR
GATES MS FEASIBILITY STUDY**

1" = 40'-0"

SEPTEMBER 18, 2012



EMPLOYEE PARKING

PUBLIC WORKS

SERVICE ONLY

REBUILD EXTG STAIR

T T

LOCKERS

S

DPW ADMIN

OIL TANK

EMER GEN

MEETING ROOM

MEETING ROOM

ARCHIVE STORAGE

LOCKERS

S

EMP BRK RM

RECREATION DEPT

MECHANICAL

ELEC

KITCHEN

MEETING ROOM

COUNCIL CHAMBERS

COMM TV

T

T

LOBBY

WATER DEPT

ELEV

MAINT.

T

T

STOR

IT/ HEAD END

NEW RAMP & STAIRS

DROP OFF

REBUILD EXTG STAIR

SENIOR CENTER

SHORT TERM PARKING

SENIOR CTR / TOWN HALL PARKING


SCHEME B.1 - FIRST FLOOR GATES MS FEASIBILITY STUDY

1" = 40'-0"

SEPTEMBER 18, 2012




EXIT ONLY

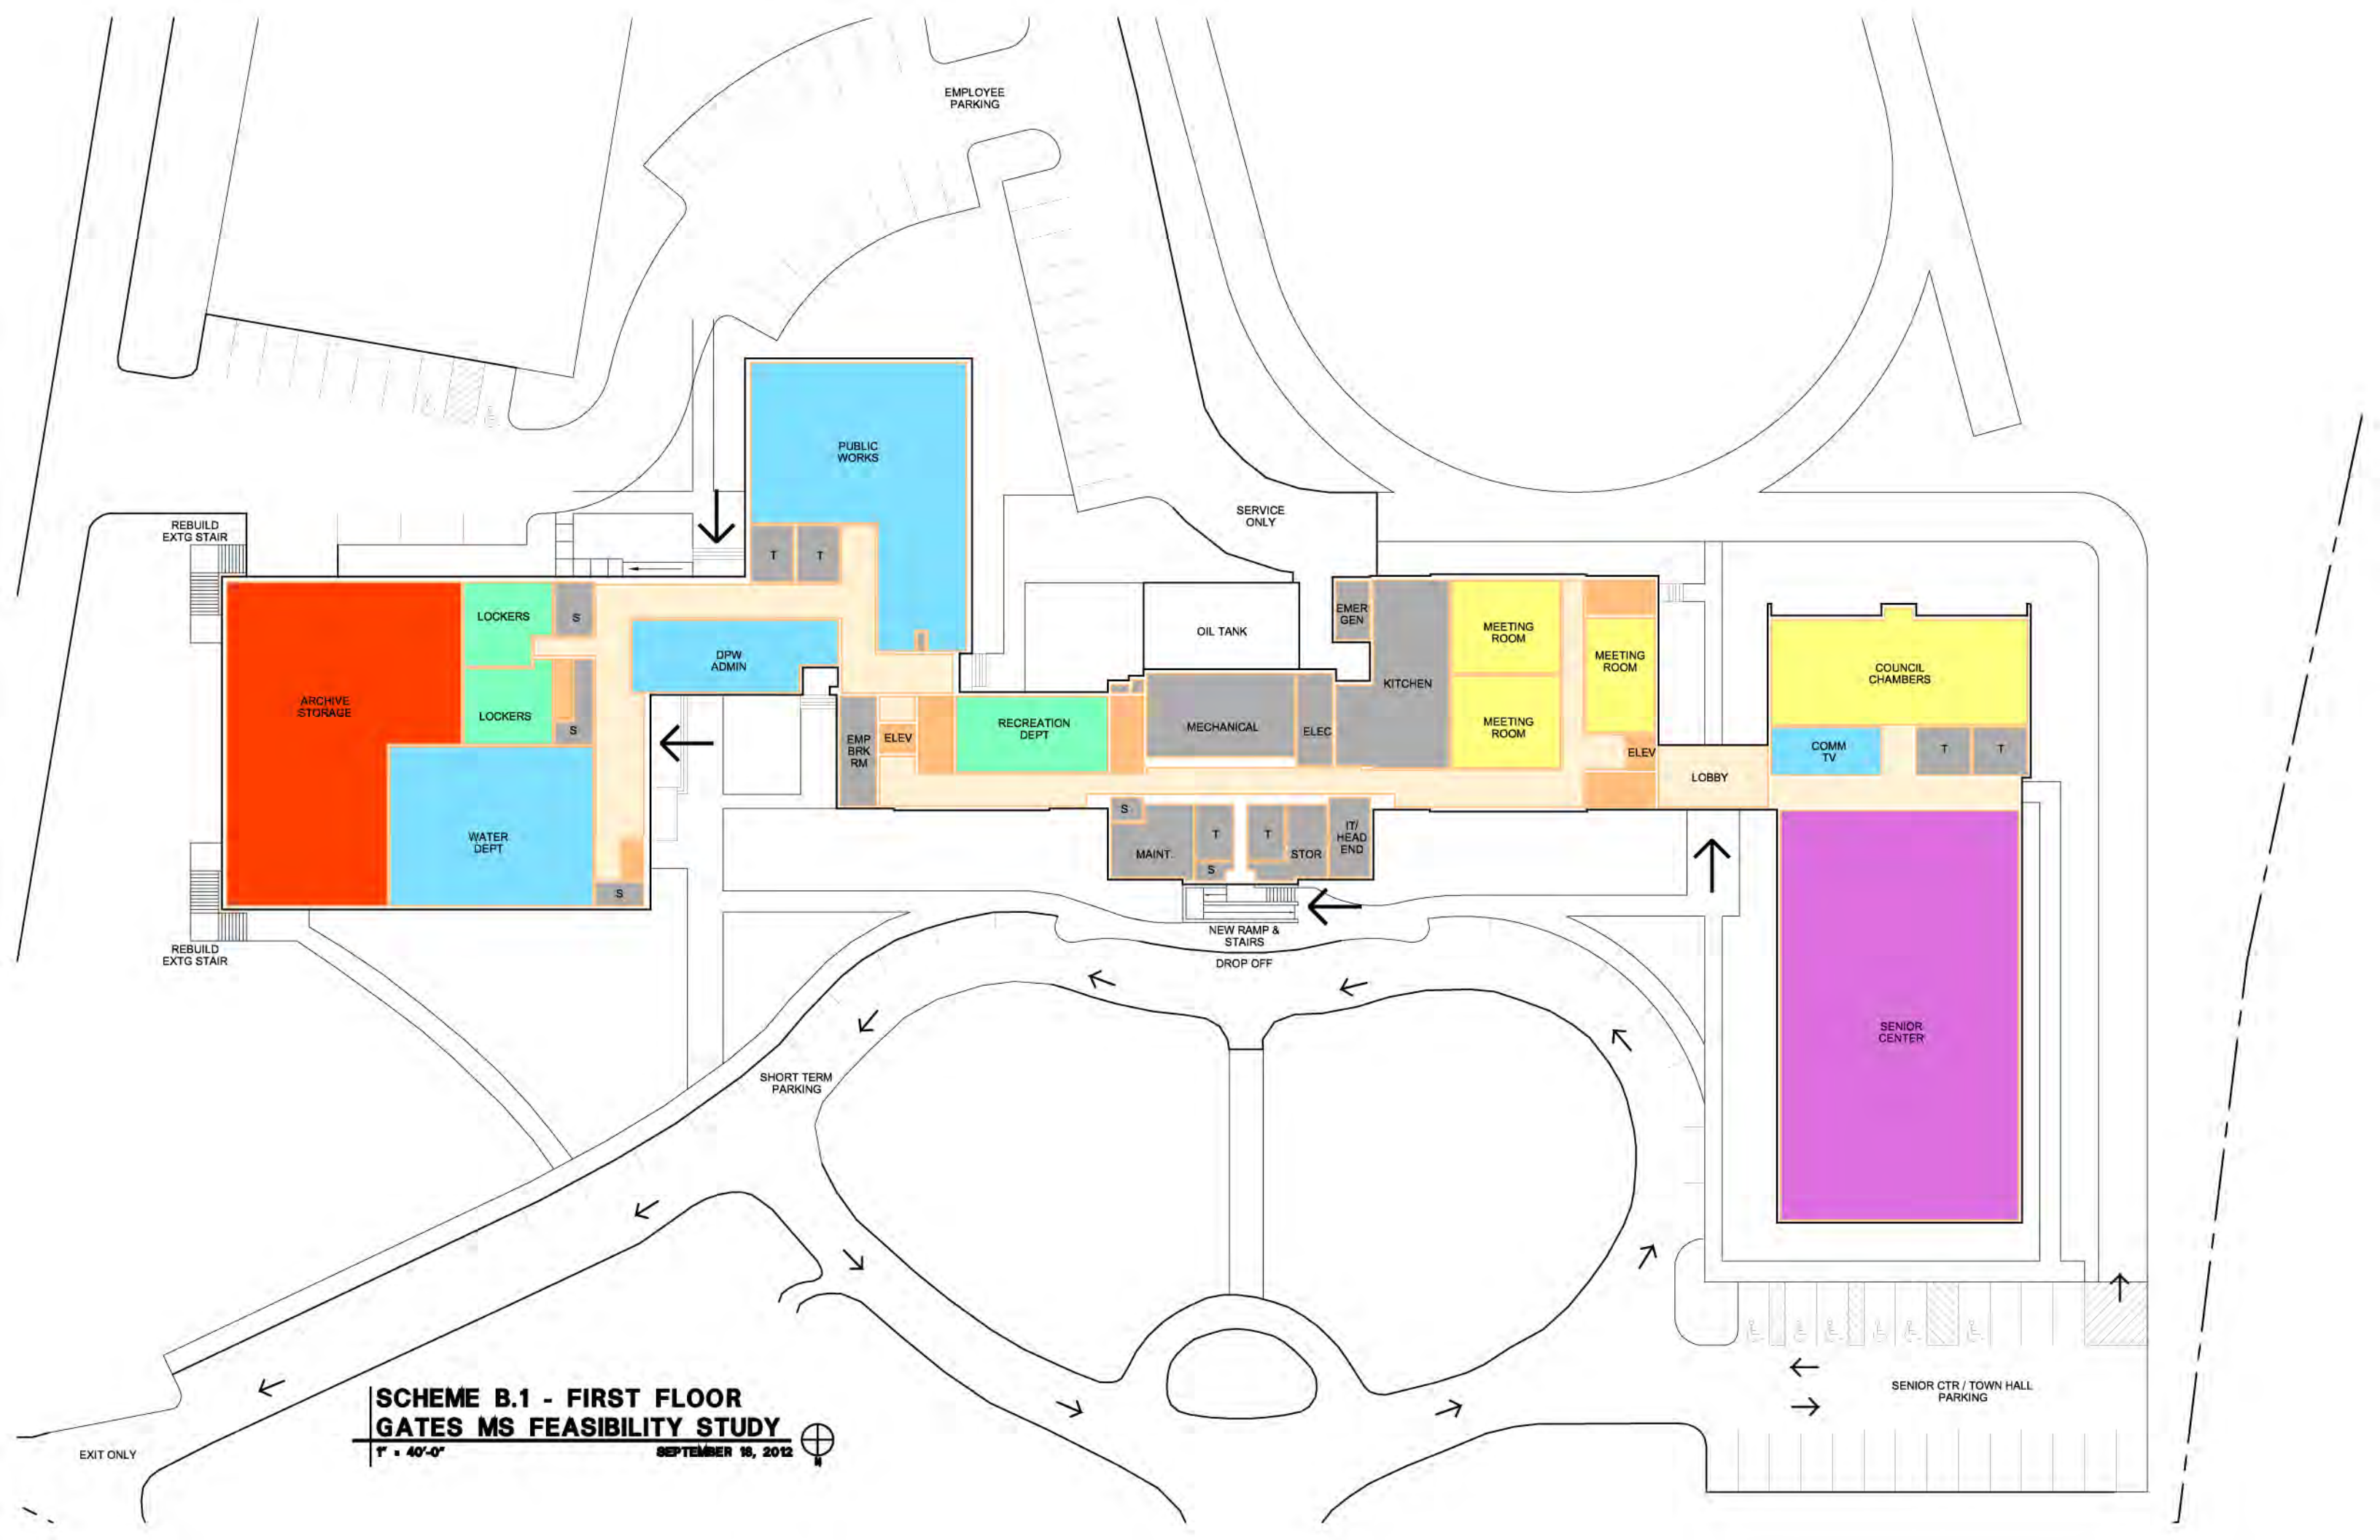



SCHEME B.1 - SECOND FLOOR
GATES MS FEASIBILITY STUDY
 1" = 40'-0" SEPTEMBER 18, 2012



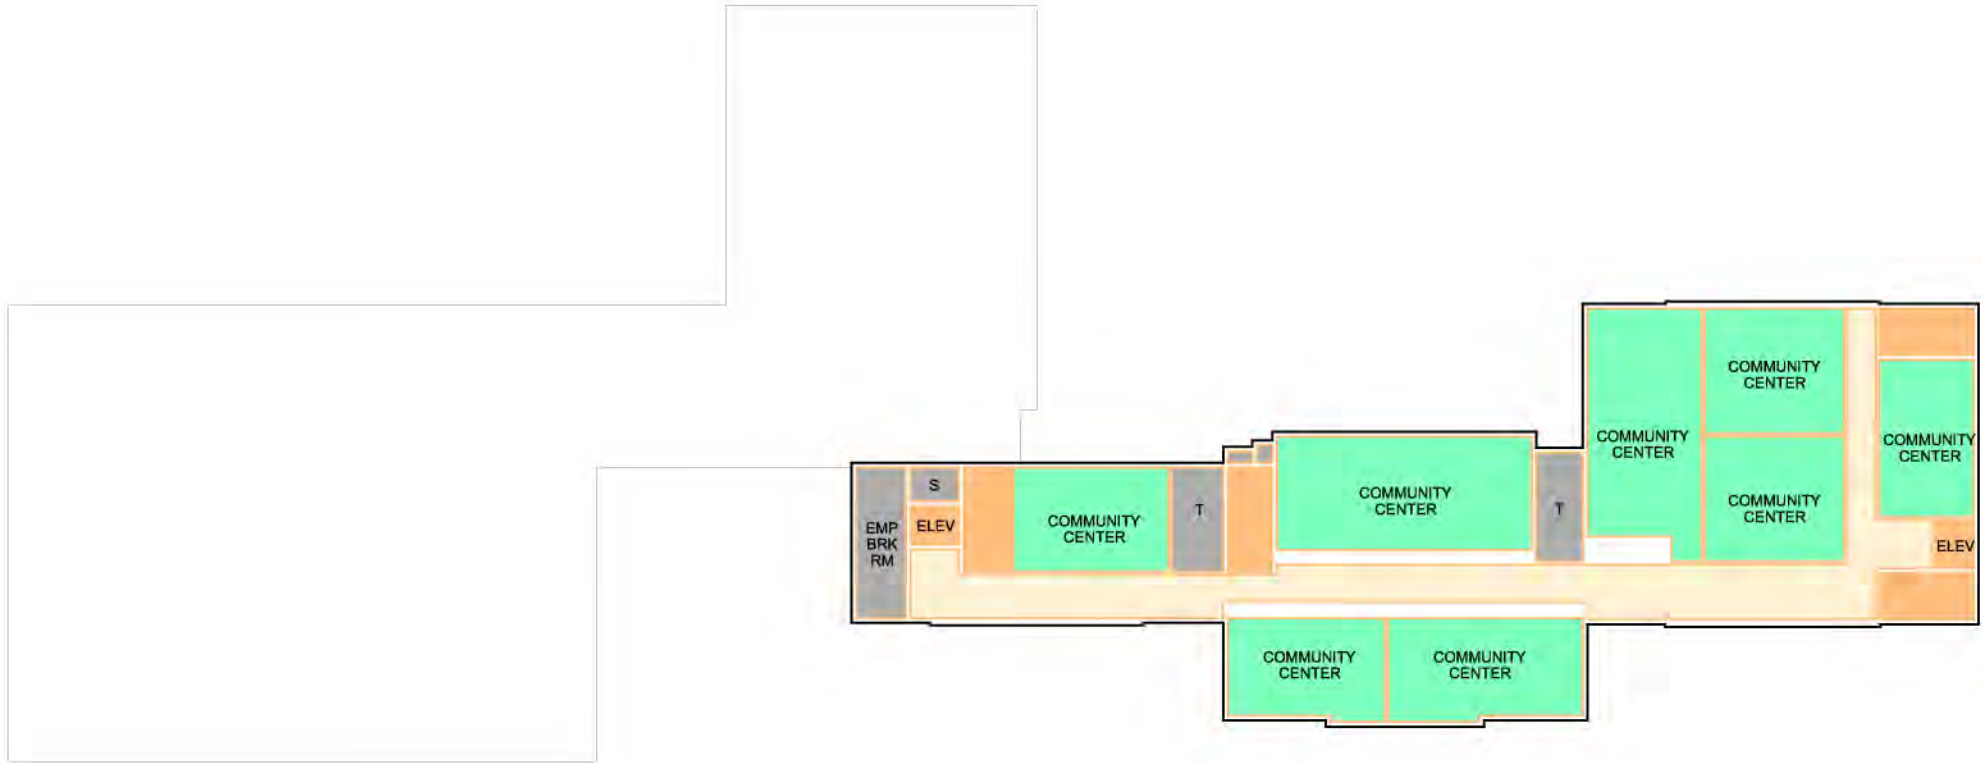


**SCHEME B.1 - THIRD FLOOR
GATES MS FEASIBILITY STUDY**

1" = 40'-0"


SEPTEMBER 18, 2012



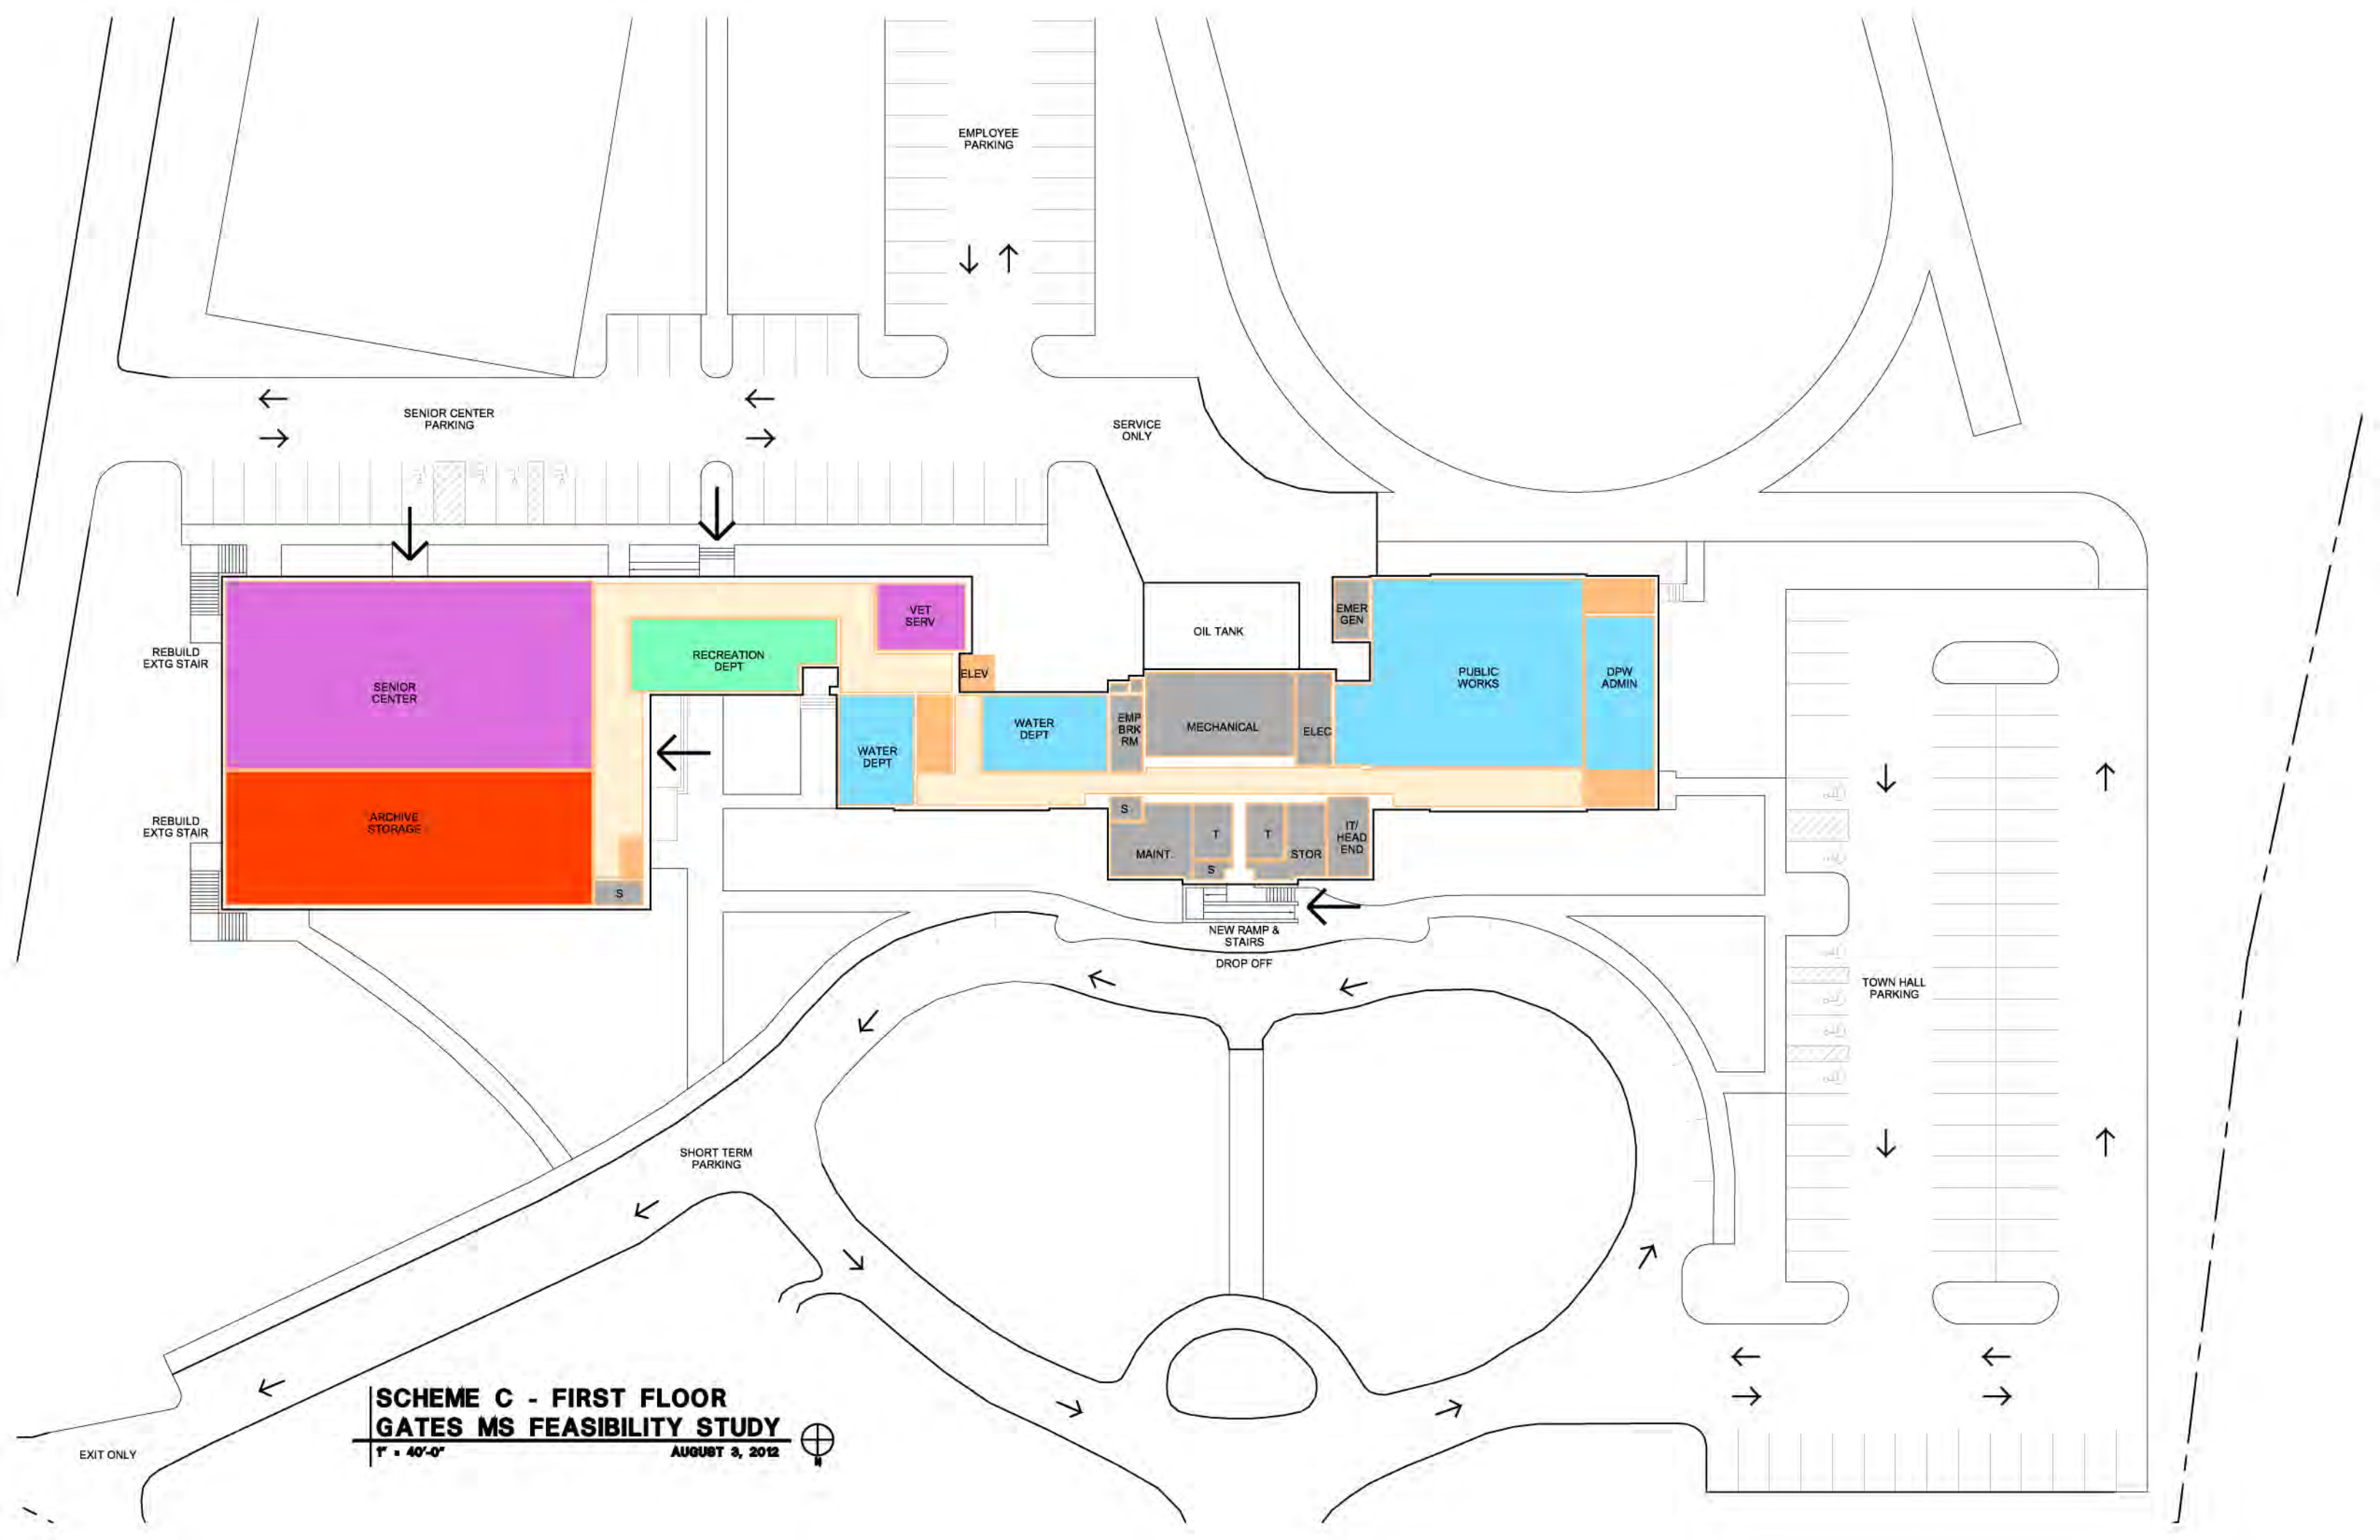

SCHEME C - FIRST FLOOR
GATES MS FEASIBILITY STUDY
1" = 40'-0" AUGUST 3, 2012



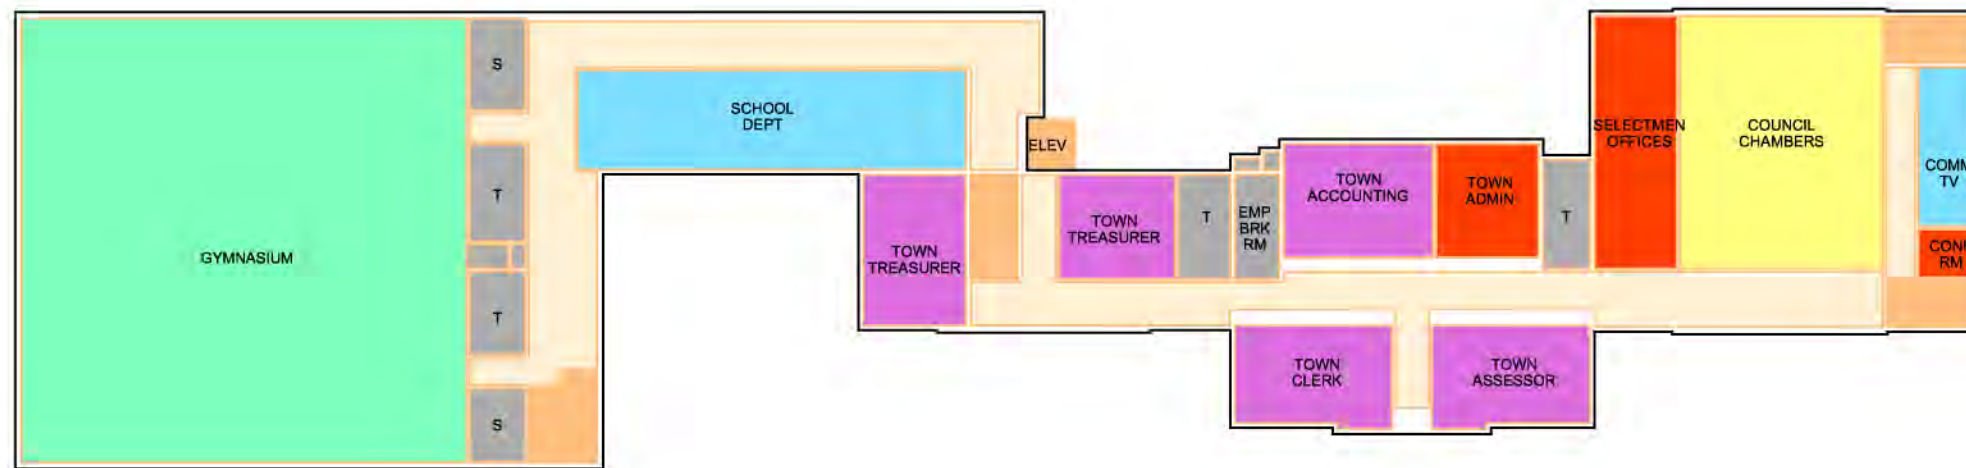


**SCHEME C - SECOND FLOOR
GATES MS FEASIBILITY STUDY**


1" = 40'-0"

AUGUST 3, 2012



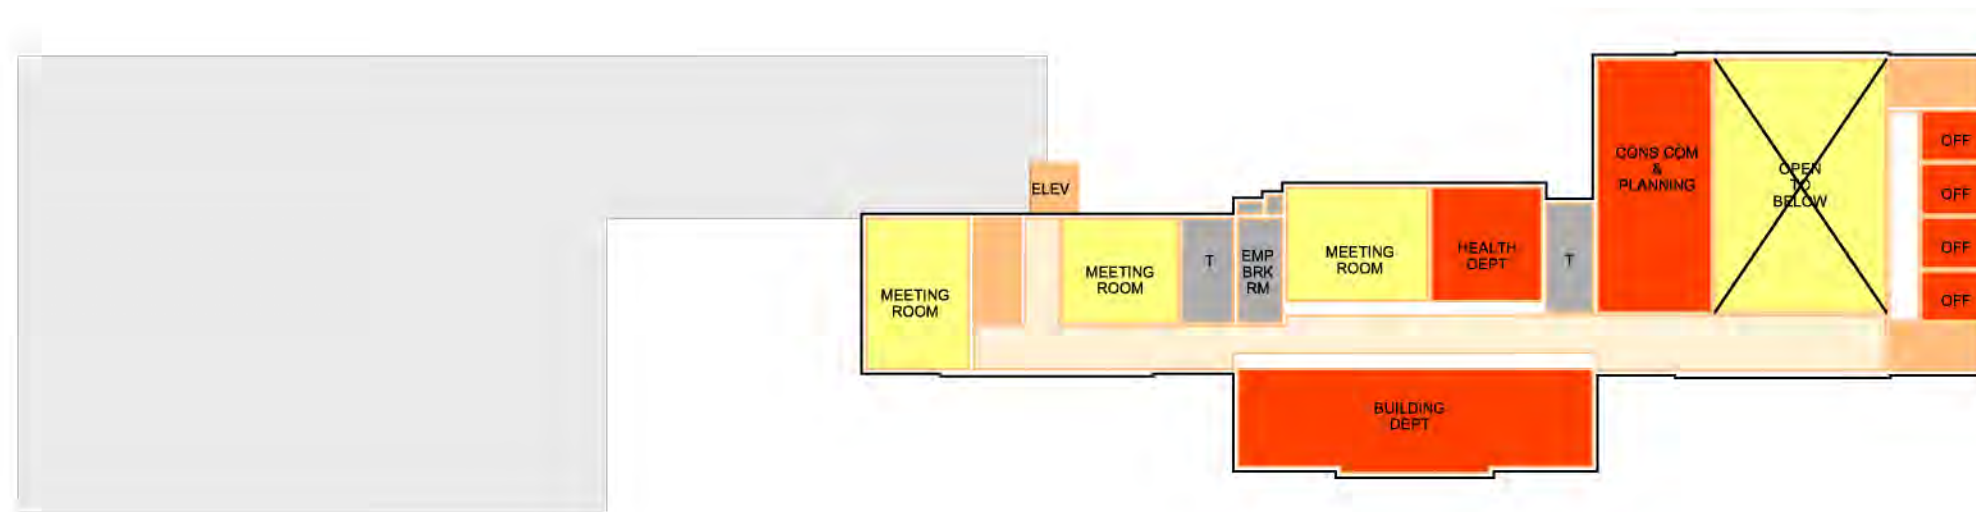

SCHEME C - THIRD FLOOR
GATES MS FEASIBILITY STUDY
 1" = 40'-0" AUGUST 3, 2012 

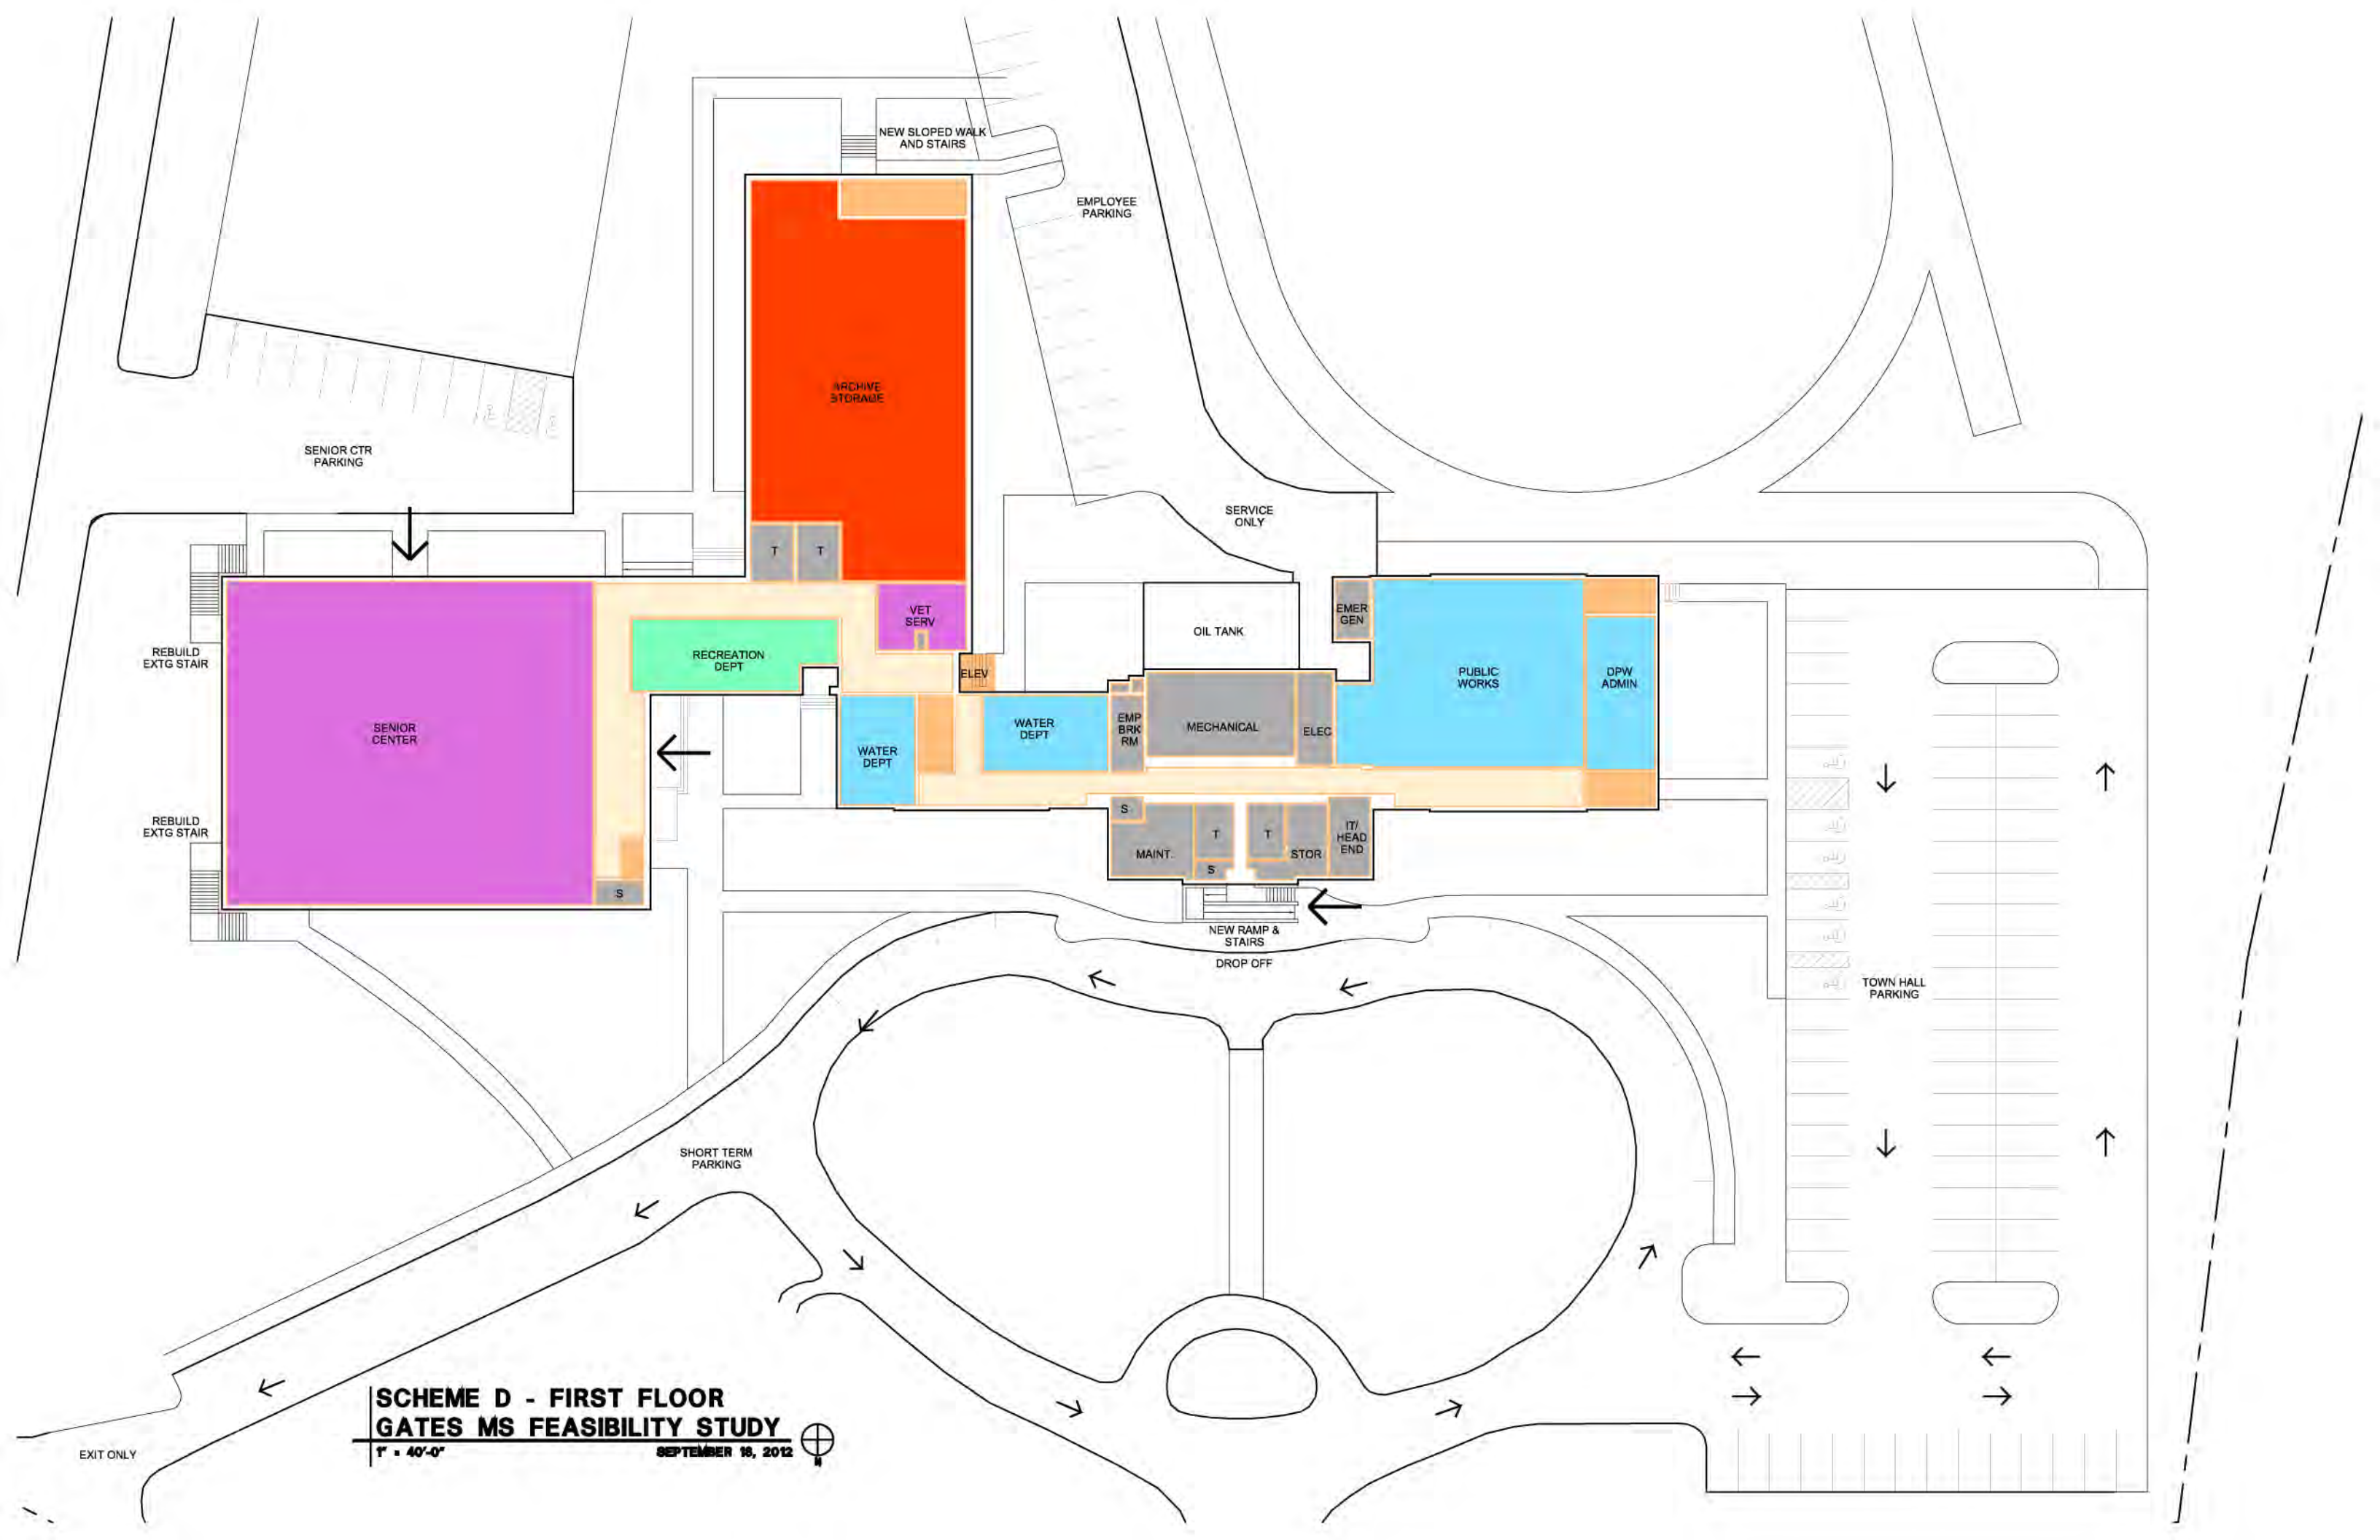

SCHEME D - FIRST FLOOR
GATES MS FEASIBILITY STUDY
 1" = 40'-0" SEPTEMBER 18, 2012

NEW SLOPED WALK AND STAIRS

EMPLOYEE PARKING

SENIOR CTR PARKING

ARCHIVE STORAGE

SERVICE ONLY

SENIOR CENTER

RECREATION DEPT

VET SERV

OIL TANK

EMER GEN

PUBLIC WORKS

DPW ADMIN

ELEV

WATER DEPT

WATER DEPT

MECHANICAL

ELEC

MAINT.

STOR

IT/ HEAD END

NEW RAMP & STAIRS
 DROP OFF

TOWN HALL PARKING

SHORT TERM PARKING

EXIT ONLY




**SCHEME D - SECOND FLOOR
GATES MS FEASIBILITY STUDY**

1" = 40'-0"

SEPTEMBER 18, 2012



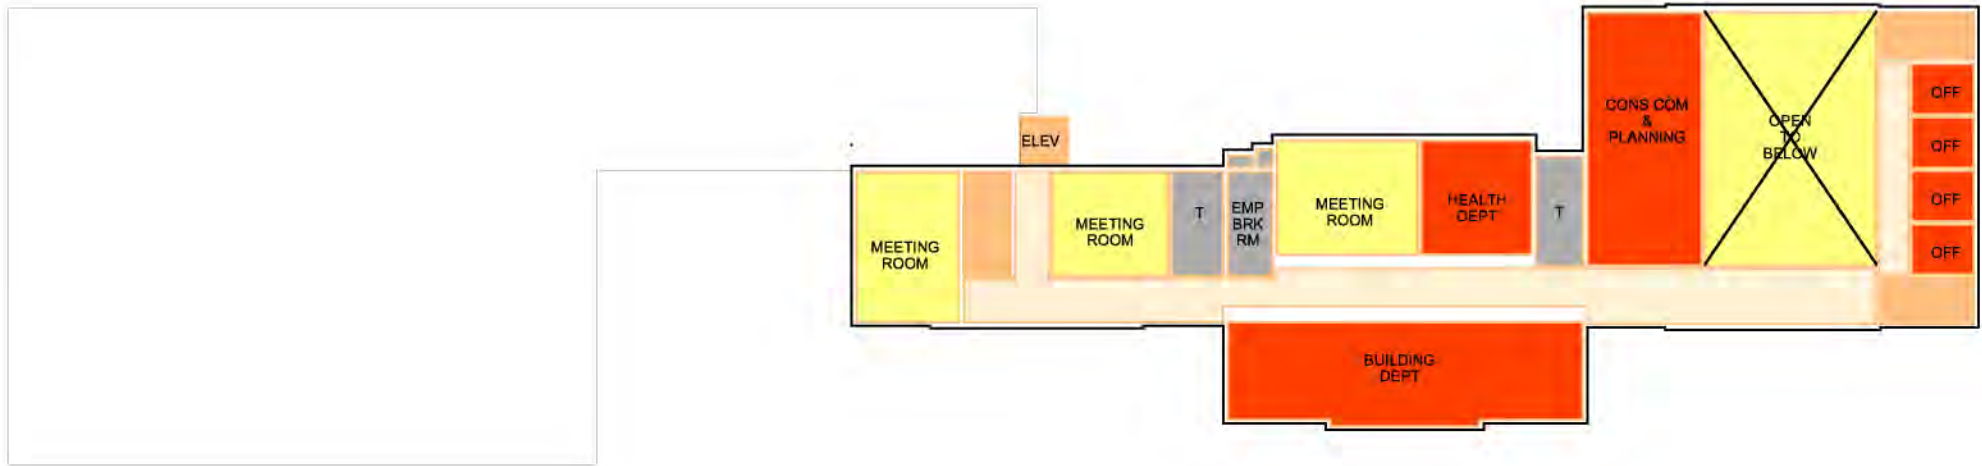

**SCHEME D - THIRD FLOOR
GATES MS FEASIBILITY STUDY**

1" = 40'-0"

SEPTEMBER 10, 2012

