



LOCUS MAP
NOT TO SCALE

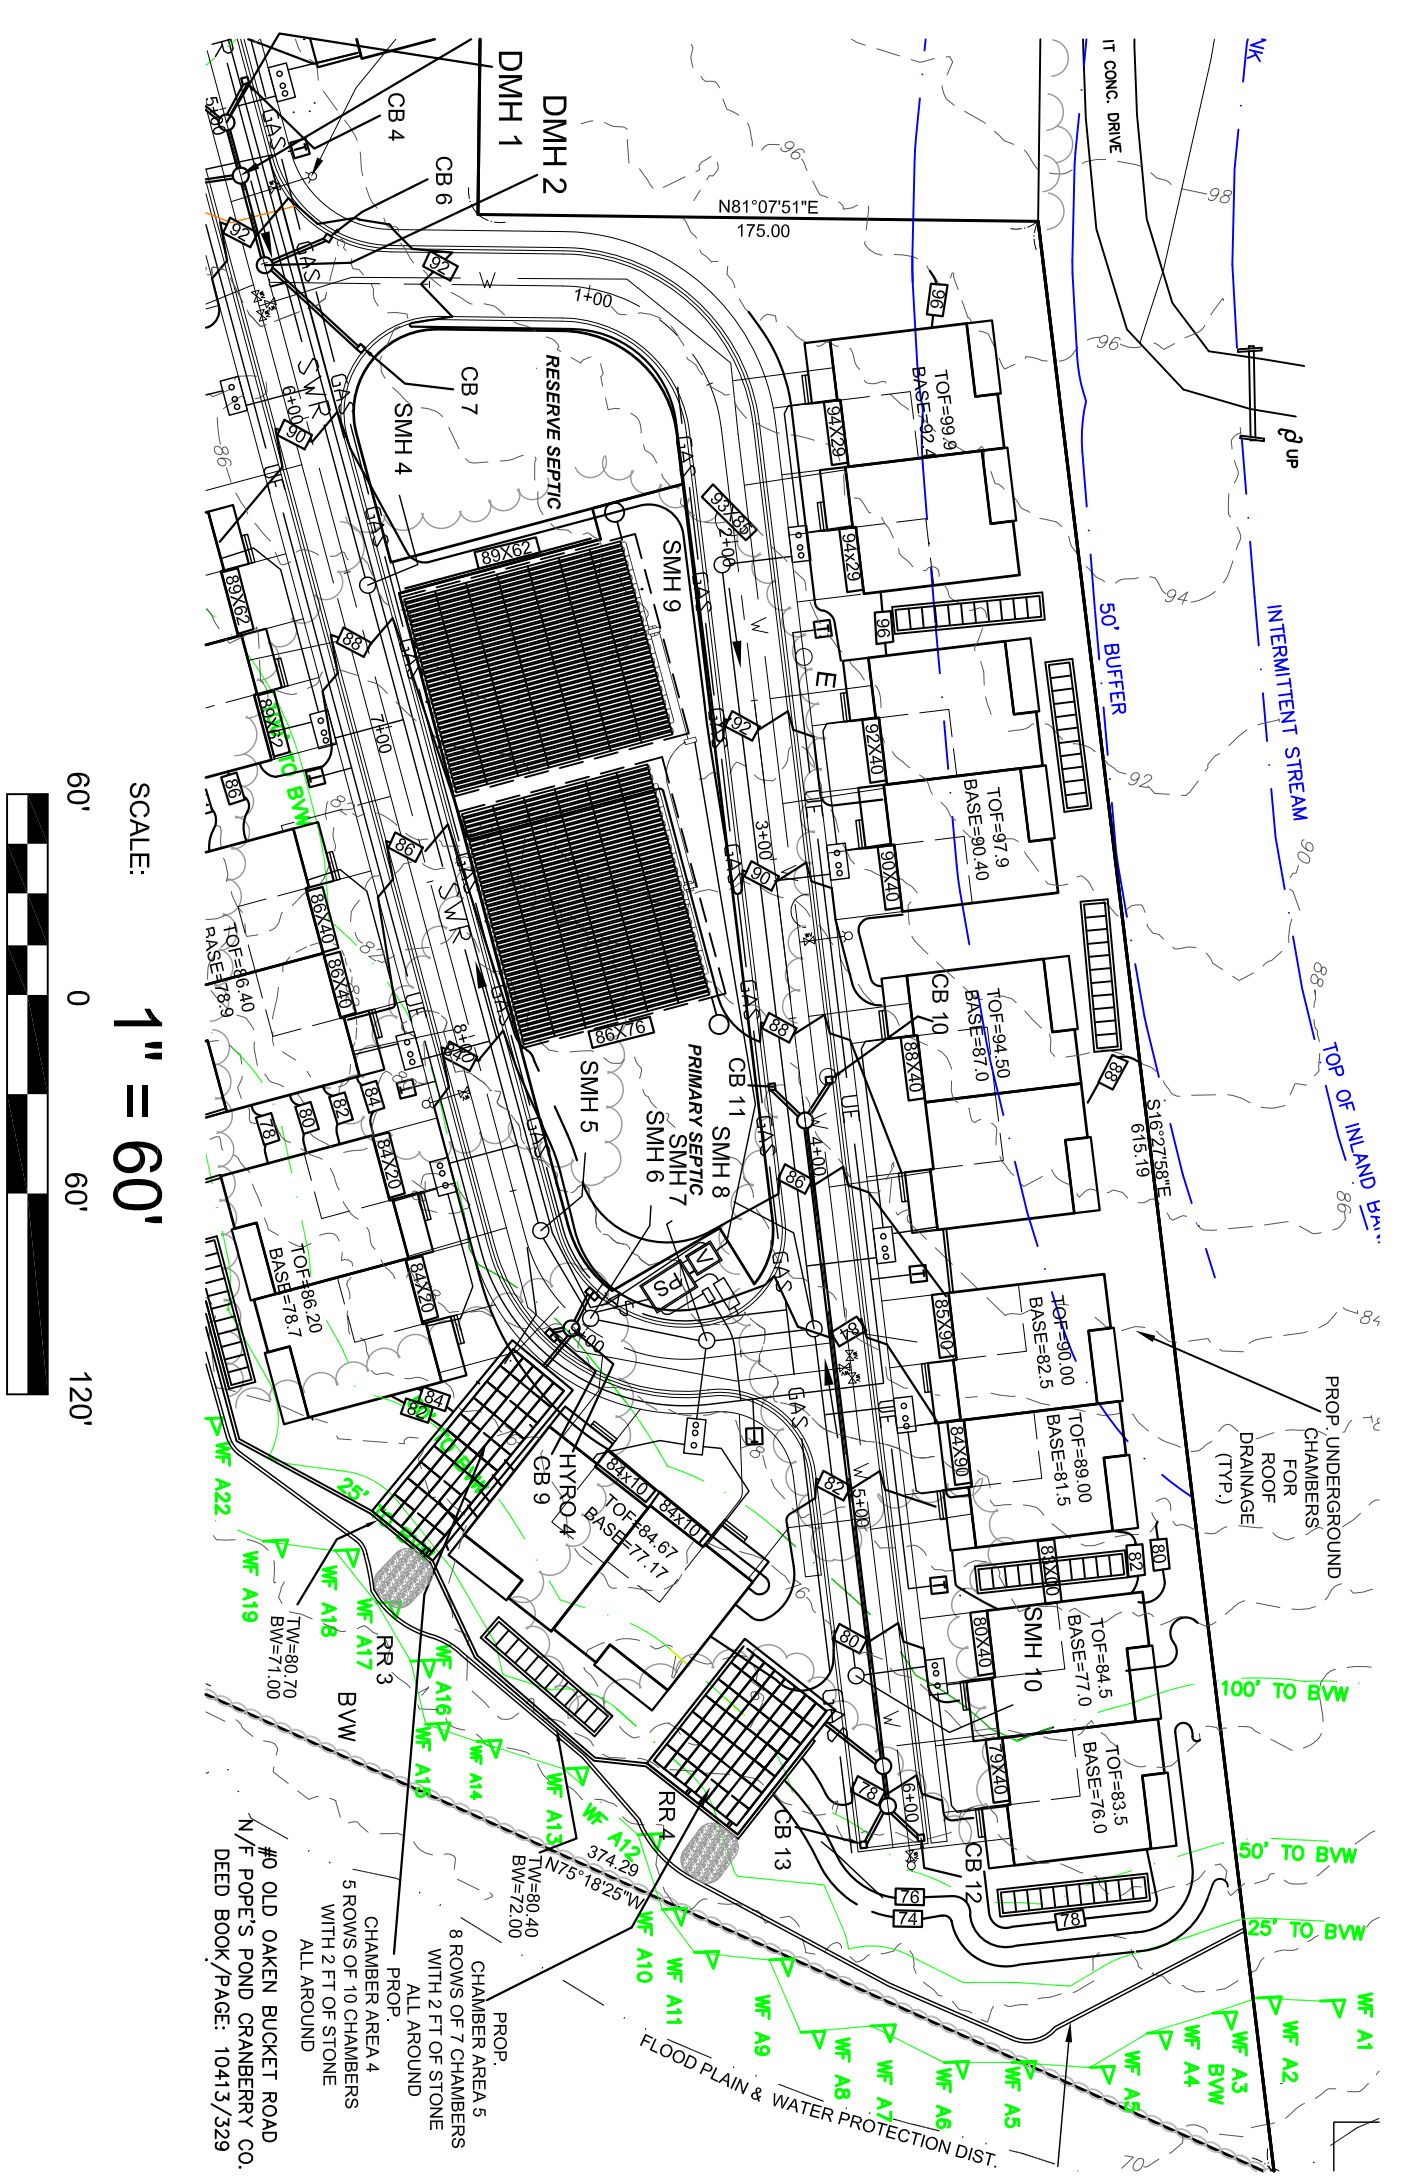

SCALE: 1" = 60'
60' 0 60' 120'

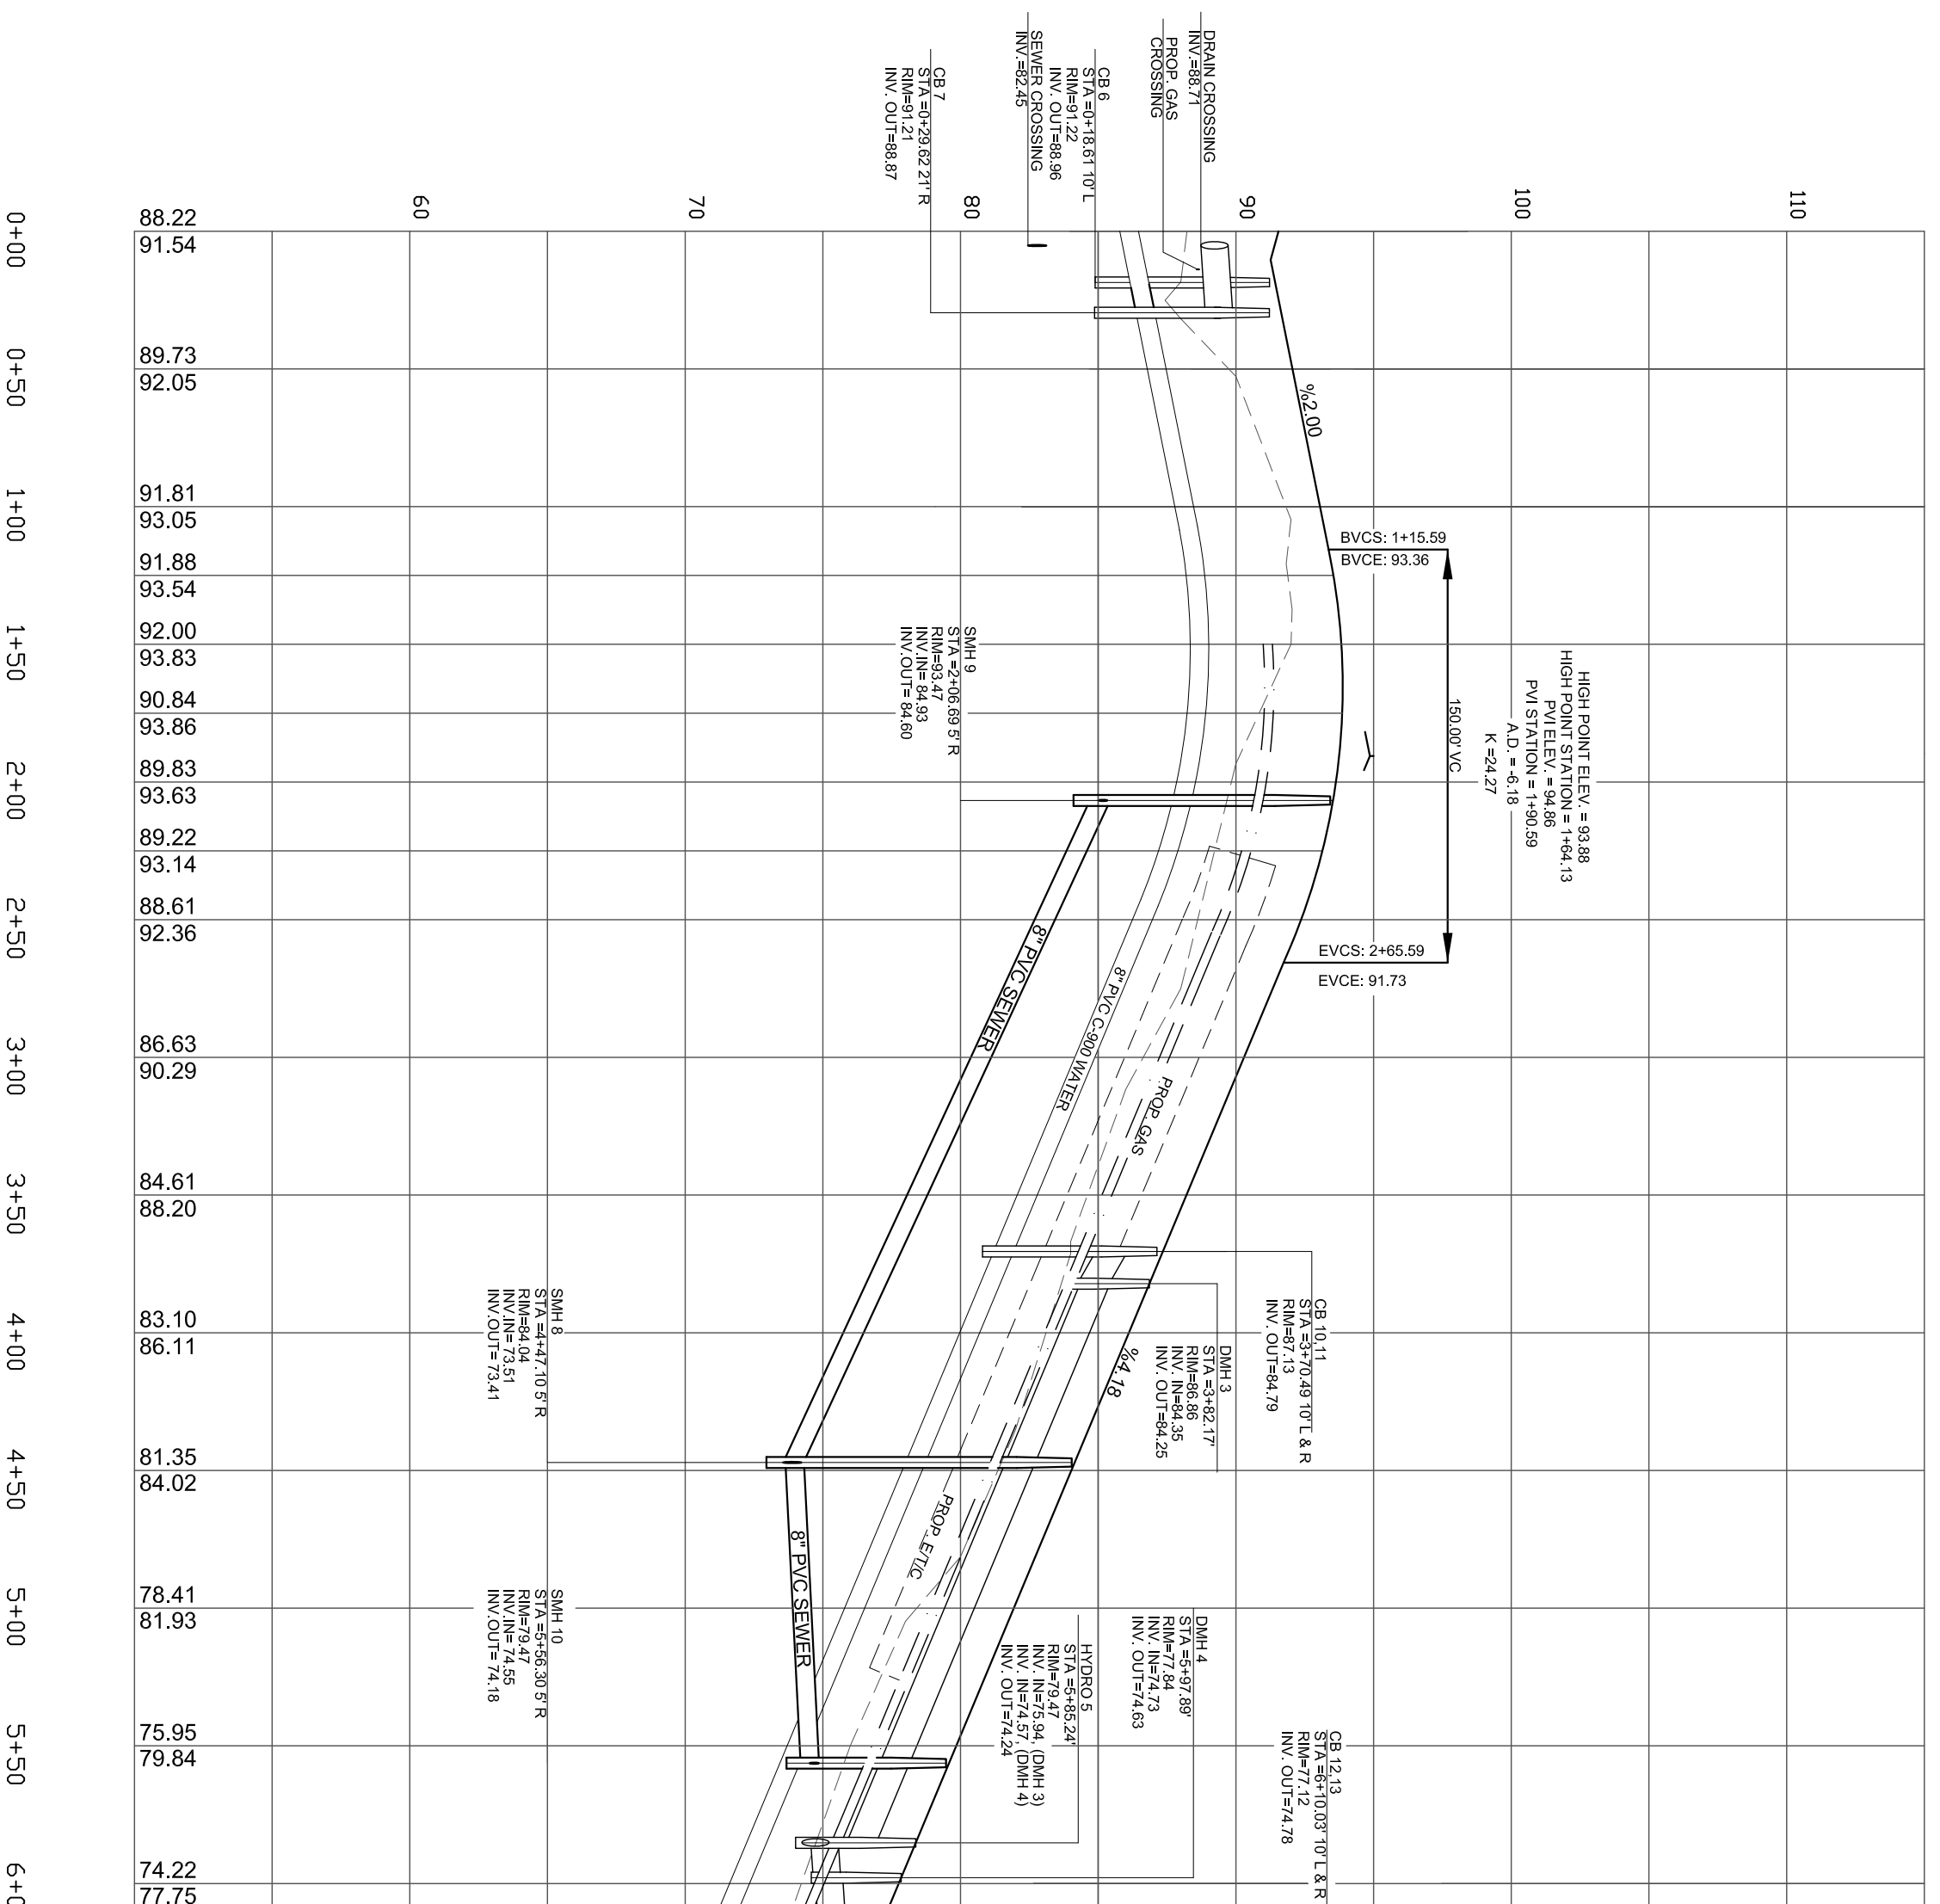

SCALE: HORIZONTAL 1" = 60'
ROAD B
SCALE: VERTICAL 1" = 8'

- UTILITY LEGEND:
- SEWER LINE
 - DRAINAGE LINE
 - UNDERGROUND ELECTRICABLE
 - WATER LINE
 - GAS LINE
 - MANHOLE
 - CATCH BASIN
 - HYDRANT
 - WATER VALVE
 - TRANSFORMER



2/7/2022

DCP, DOUBLE CATCH BASIN
CB, CATCH BASIN
DMH-DRAIN MANHOLE
HYRO- TSS TREATMENT UNIT

THE COTTAGES
AT
OLD OAKEN BUCKET
AT
#279-281 OLD OAKEN
BUCKET ROAD
SCITUATE, MA

PARCEL 41-1-3-D
PARCEL 41-1-3-0

Prepared For:
**South
Shore
Surveyors, Inc.**
REGISTERED LAND SURVEYORS
& CIVIL ENGINEERS
167 R SUMMER STREET
KINGSTON, MA 02364
781-582-2185
mark@sssscinc.net

Prepared For:
THE LOVENDALE COMPANY LLC
114 ONION HILL ROAD
DUXBURY, MA 02332

SCALE: 1" = 60'
60' 0 60' 120'

DATE: FEBRUARY 7, 2022
COMP/DESIGN: A. ESPOSITO
CHECK: M. D. CASEY
DRAWING: A. ESPOSITO
FIELD: LILUPS
APPROVED: M. D. CASEY
DWG. No. 1908 PRB
JOB No. 1908

SHEET
7 OF 13