



Woodard & Curran


250 Royall Street Suite 200E
Canton, Massachusetts 02021
800.446.5518 | www.woodardcurran.com

THIS DOCUMENT IS THE PROPERTY OF WOODARD & CURRAN AND ITS CLIENT. REPRODUCTION OR MODIFICATION WITHOUT WRITTEN PERMISSION IS PROHIBITED.

HALVORSON


Tight&Bond STUDIO

25 KINGSTON ST. BOSTON MA 02111
(PHONE) 617.536.0380
WWW.HALVORSONDESIGN.COM

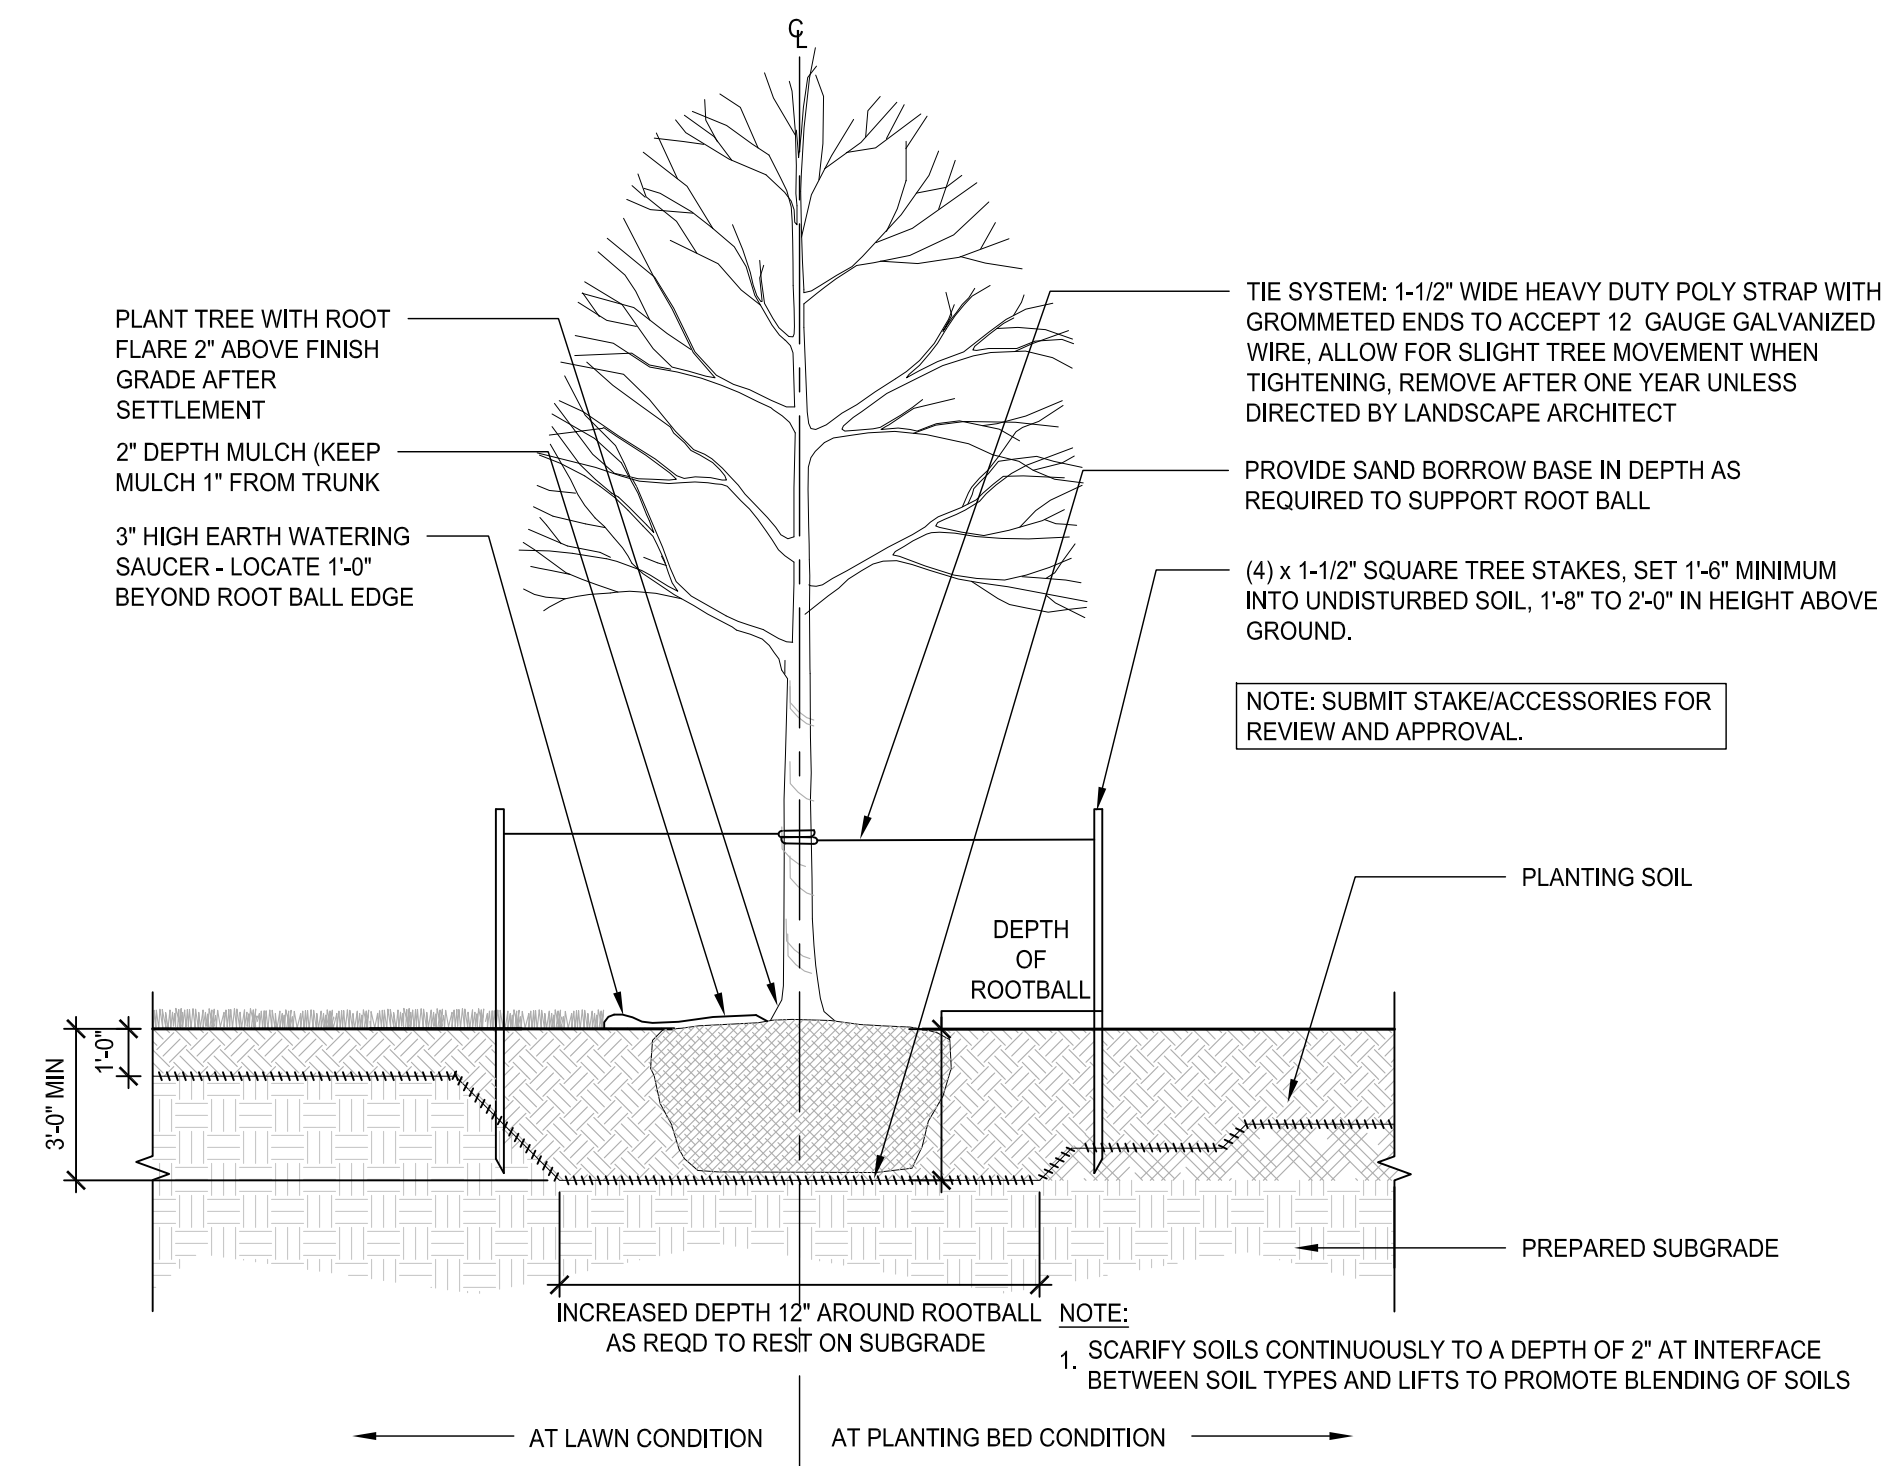


1 TREE PLANTING - IN LAWN OR PLANT BED AT GRADE
Scale: 1/4"=1'-0"


- PLANTING NOTES:**
1. REMOVE UPPER THIRD OF BURLAP PRIOR TO BACKFILLING. IF CONTAINERIZED, REMOVE PLANTS FROM POTS PRIOR TO PLANTING AND SCARIFY ROOT BALL IN 4 PLACES TO 1/2" DEPTH.
 2. LOOSE OR CRACKED ROOT BALLS WILL NOT BE ACCEPTED FOR PLANTING.
 3. ROOT BALL SHALL SIT ON PREPARED SUBGRADE.
 4. DO NOT EXCAVATE BELOW ROOT BALL.
 5. PLANTING PIT TO BE 3 TIMES WIDTH OF ROOT BALL.
 6. FLOOD WATERING SAUCER TWICE DURING FIRST 24 HOURS AFTER PLANTING.
 7. RAISE AND REPLANT SHRUBS THAT SETTLE AFTER PLANTING AND WATERING.
 8. SCARIFY SOILS CONTINUOUSLY TO A DEPTH OF 2" AT INTERFACE BETWEEN SOIL TYPES AND LIFTS TO PROMOTE BLENDING OF SOILS.

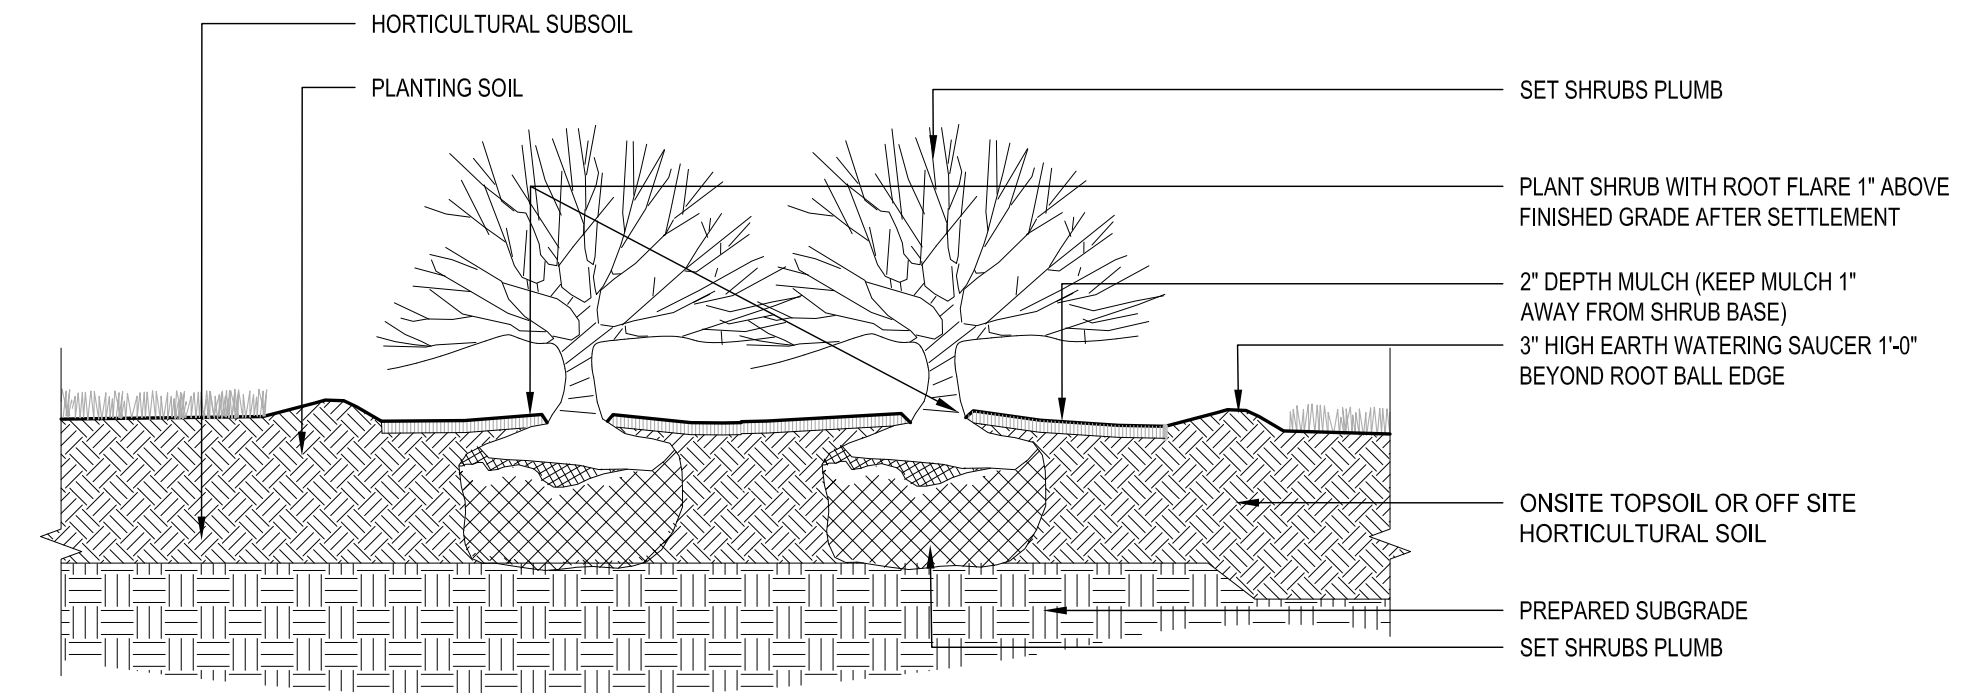

2 PLANTING BED
SCALE: 3/8"=1'-0"

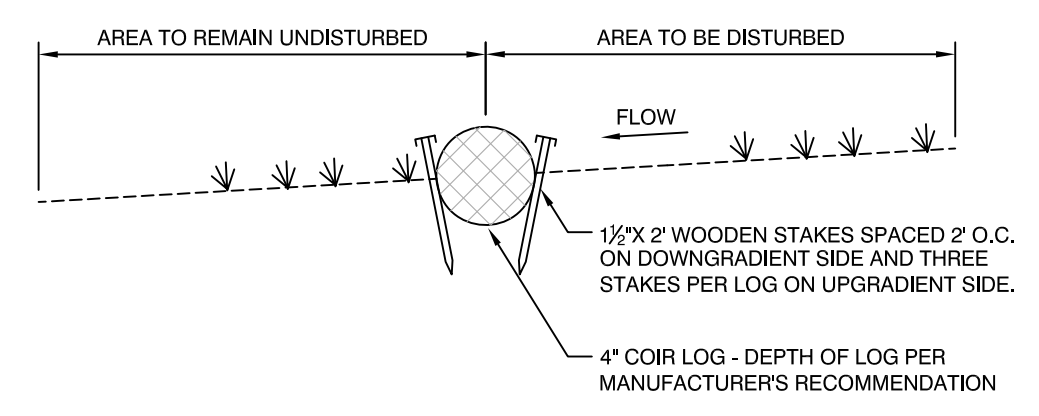


SECTION

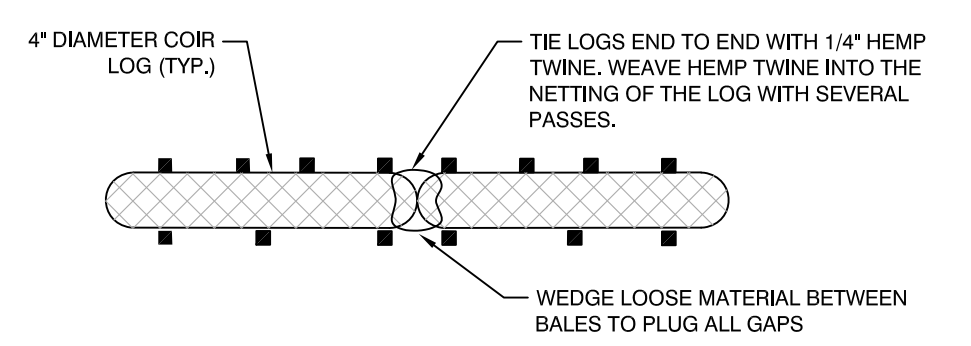

PLAN

- NOTE:**
1. COIR LOG SIZE, STAKE SPACING AND STAKE DEPTH TO BE DETERMINED BY STATE EROSION AND SEDIMENT CONTROL MANUAL AND MANUFACTURERS REQUIREMENTS.

4 COIR LOG
SCALE N.T.S.

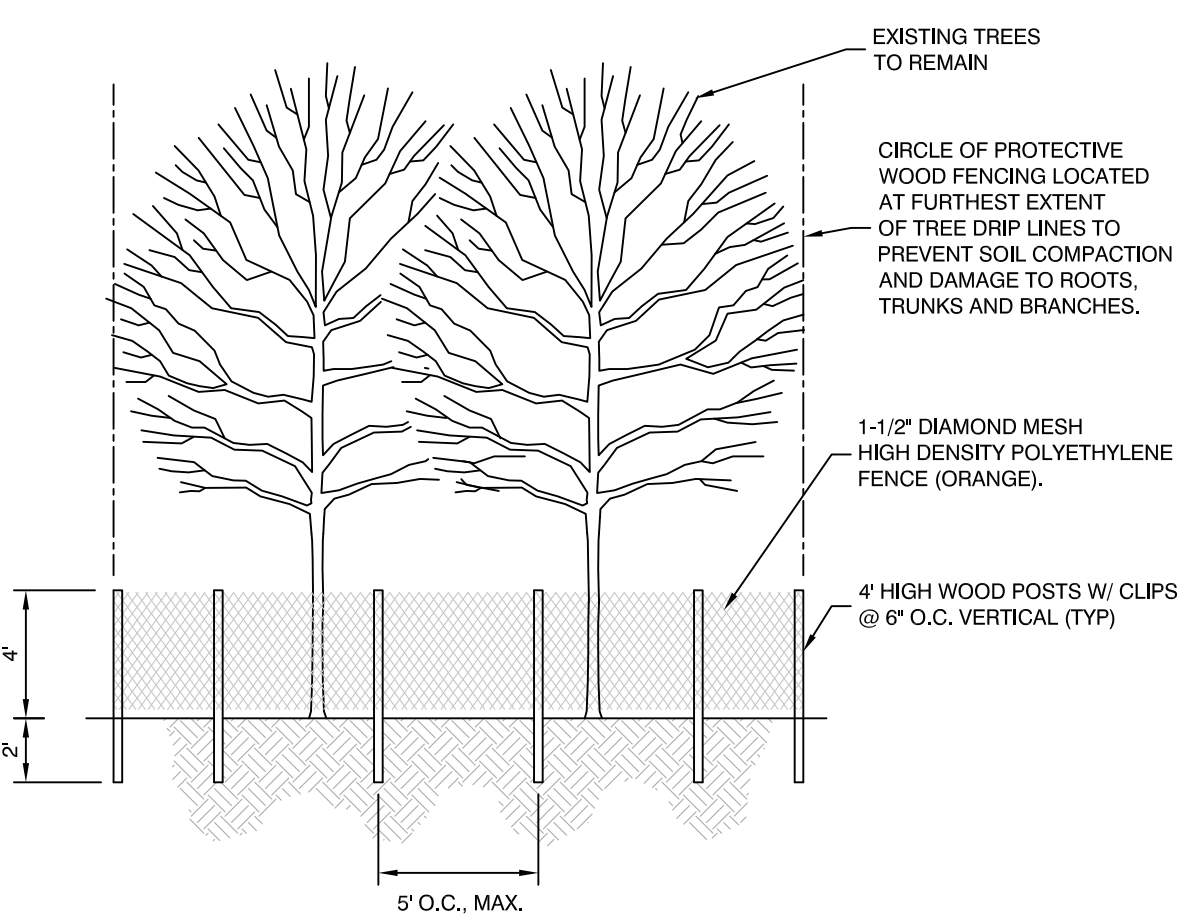

NOTES:

1. LOCATE FENCING AS SHOWN ON PLANS.
2. NO MATERIAL OR EQUIPMENT SHALL BE STORED OR STOCKPILED WITHIN THE AREA SURROUNDED BY TREE PROTECTION FENCING.
3. FENCE MUST REMAIN AND BE MAINTAINED THROUGHOUT ENTIRE BUILDING PHASES DURING WHICH CONSTRUCTION MAY AFFECT TREES.

5 TREE PROTECTION
SCALE N.T.S.

C:\Users\JFicoello\Desktop\Projects\Scituate Water Treatment\23.12.01_Scituatc_LTR.dwg, Dec 05, 2023 - 5:19pm JFICOELLO



ISSUED FOR PERMIT

CLIENT INFO:
TOWN OF SCITUATE
MASSACHUSETTS
453 CHIEF JUSTICE
CUSHING HIGHWAY

STEARNS MEADOW
DRINKING WATER
TREATMENT PLANT

REV	MM/DD/YY	DESCRIPTION
2	12/05/2023	PEER REVIEW RESPONSE
1	10/06/2023	PEER REVIEW COMMENTS

JOB NO: 0233681.02
DATE: AUGUST 2023
SCALE: AS SHOWN
DESIGNED BY: JHF
DRAWN BY: JHF
CHECKED BY: RRU
FILENAME: 23.12.01_Scituatc_LTR.dwg

LANDSCAPE PLANTING DETAILS

DRAWING NO:
L-901