






Article 25
Parcel C

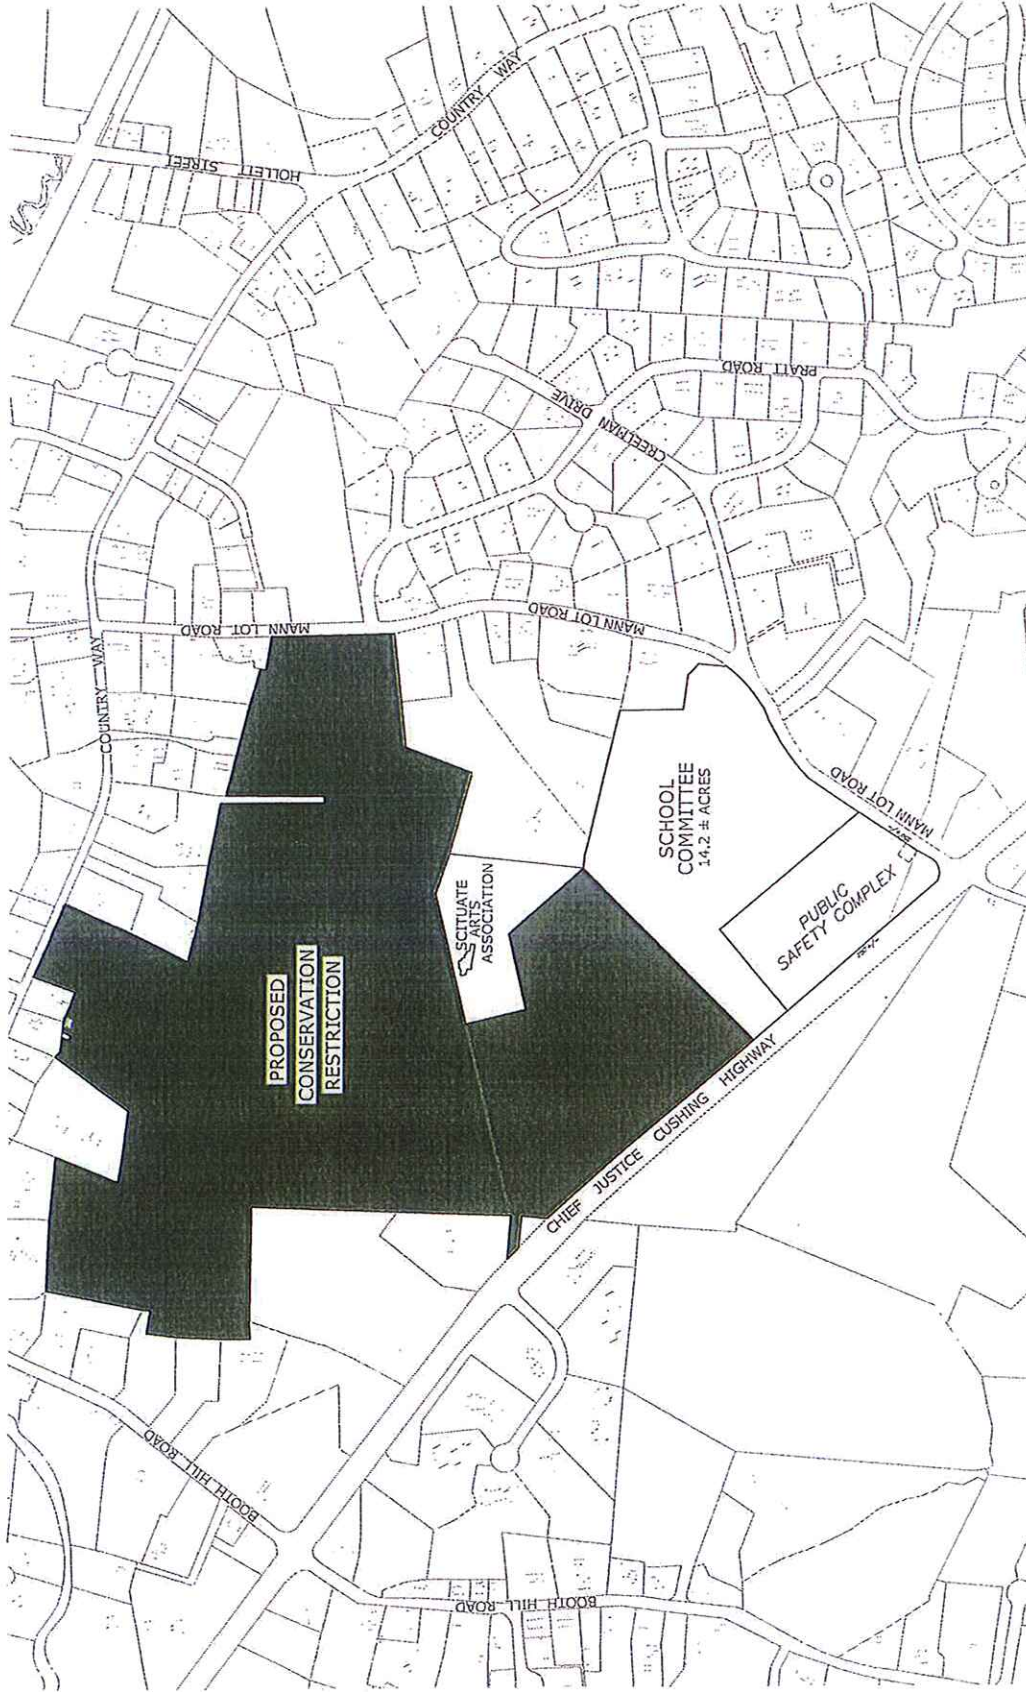

PROPOSED ELLIS PROPERTY CONSERVATION COMMISSION RESTRICTION
TOWN OF SCITUATE
MASSACHUSETTS
ARTICLE 20

PROPOSED CONSERVATION RESTRICTION

APRIL 9, 2018 SCALE: 1"=200'

TOWN OF SCITUATE
 DEPARTMENT OF
 PUBLIC WORKS
 400 CHIEF JUSTICE CUSHING HIGHWAY
 SCITUATE, MA 01968 781-545-4322

Article 26 and 27