
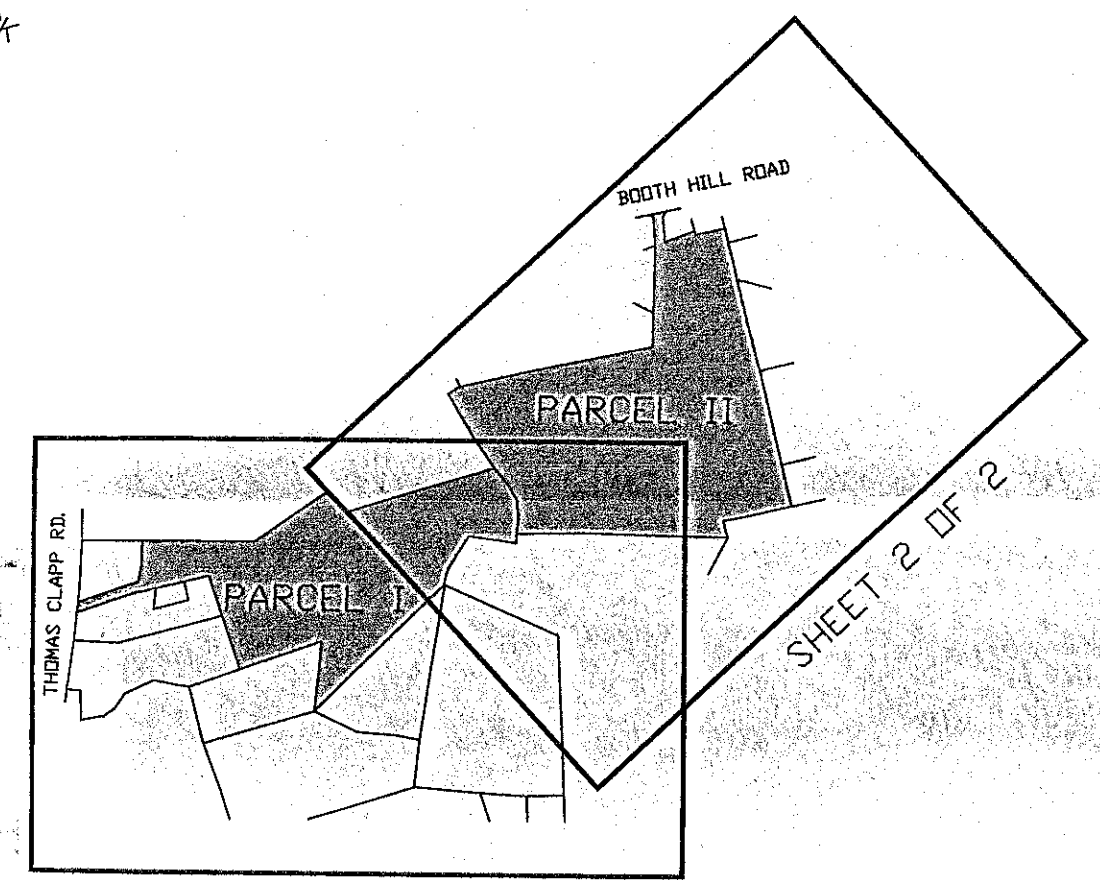
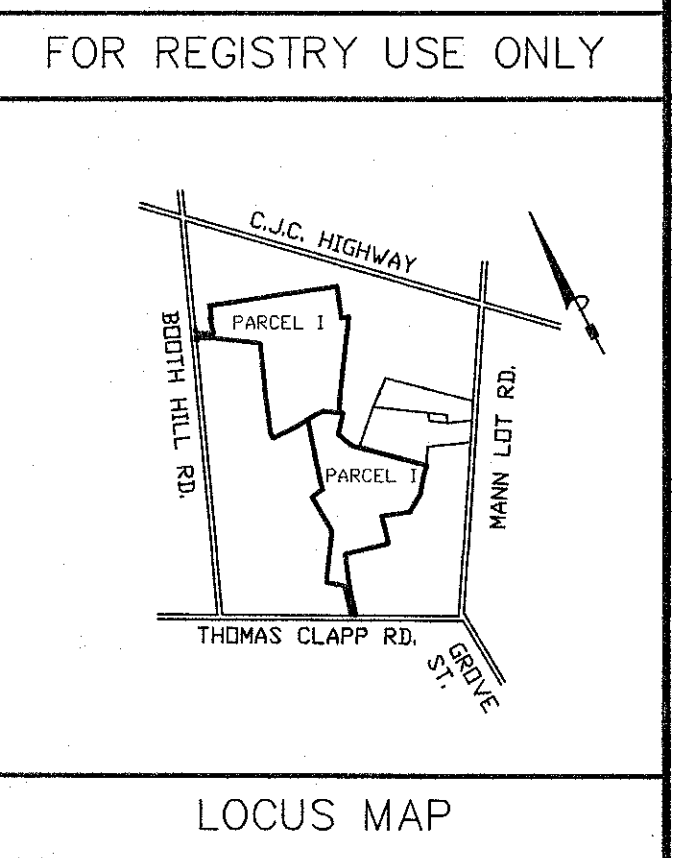


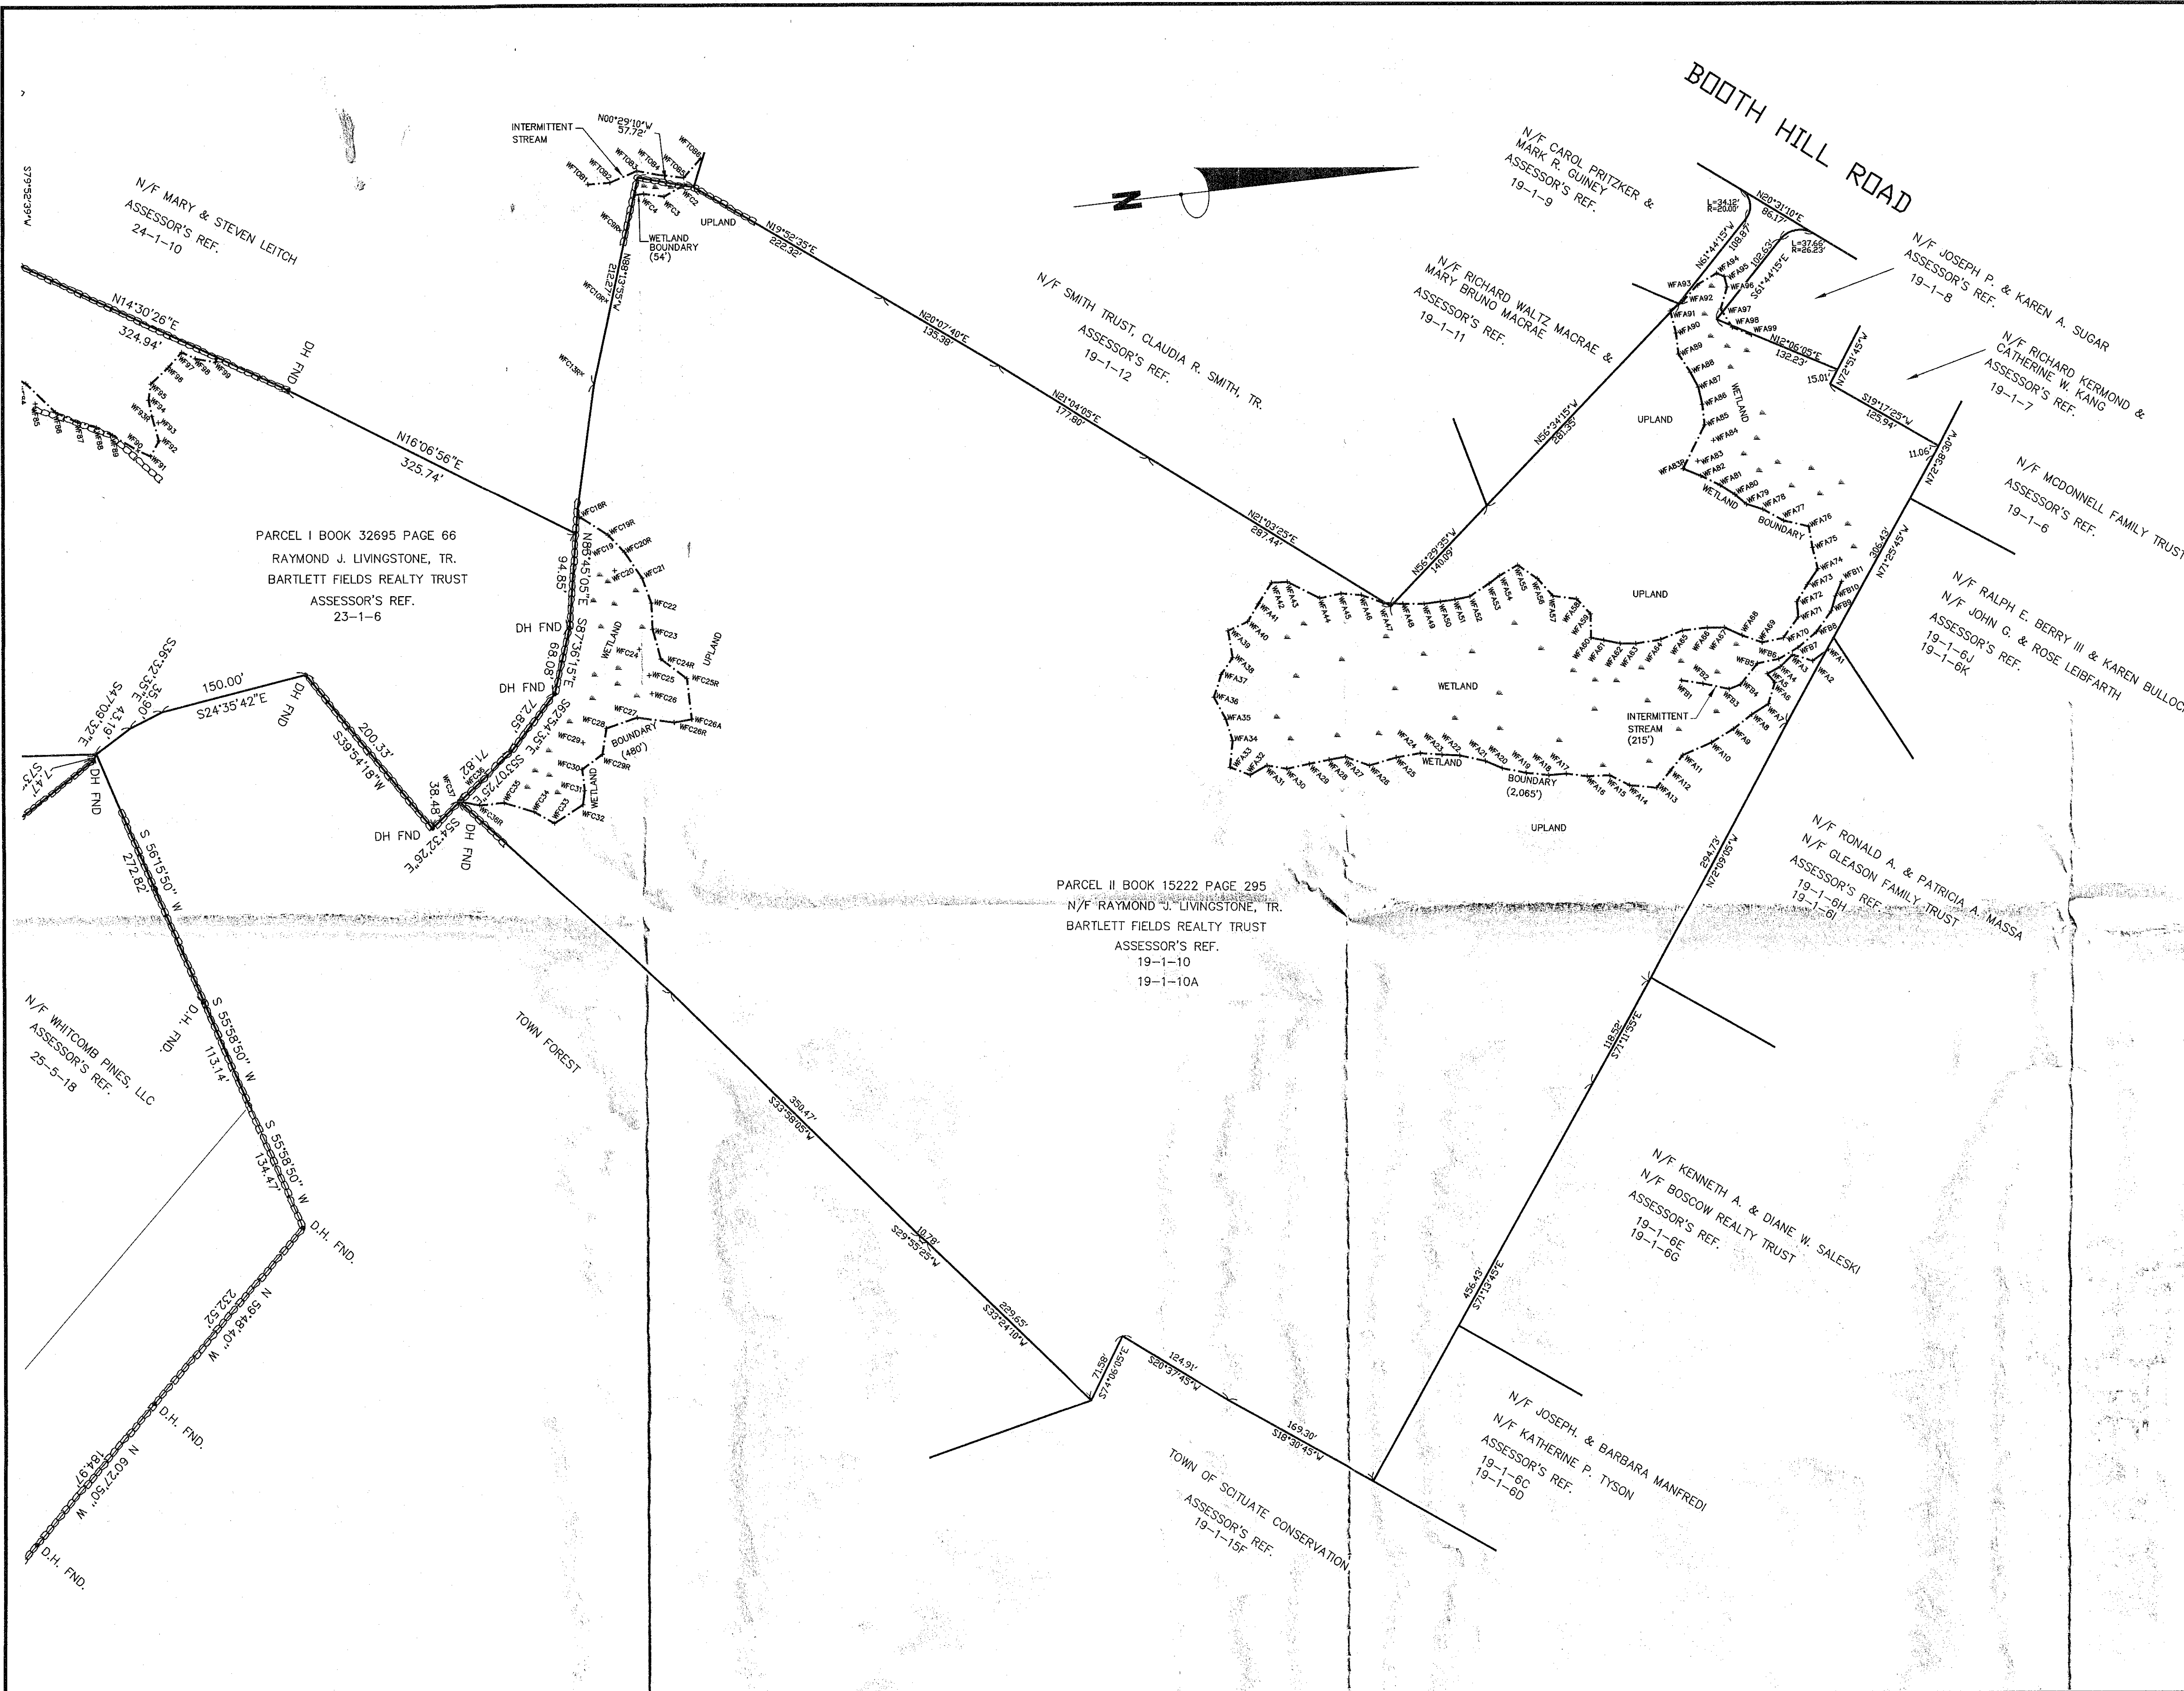

NOTES:

1. OWNER/APPLICANT: BARTLETT FIELDS REALTY TRUST
2. TITLE REFERENCE: PLYMOUTH COUNTY REGISTRY OF DEEDS,
BOOK 32695, PAGE 66
BOOK 15222, PAGE 295

I HEREBY CERTIFY THAT THIS PLAN HAS BEEN PREPARED IN ACCORDANCE WITH THE RULES AND REGULATIONS OF THE REGISTRY OF DEEDS.

REGISTERED LAND SURVEYOR
NEIL J. MURPHY
17480
MASS. REG. NO. 17480
DATE

NEIL J. MURPHY ASSOCIATES, INC.
REGISTERED PROFESSIONAL ENGINEERS REGISTERED LAND SURVEYORS
10 HILL STREET COHASSET, MA 02025
PHONE: 781-383-6773 FAX: 781-383-0214 EMAIL: NJMASSOC@VERIZON.NET

Designed by : NJM
Drawn by : SFA
Checked by : NJM
Survey chg. by : NJM
Approved by : NJM

OCTOBER 3, 2012
SCALE 1" = 80'
0 40 80 160

NO.	BY	DATE	REVISION
1	SFA	2/1/2013	PEER REVIEW LETTER 1/18/2013

OWNER/APPLICANT:
BARTLETT FIELDS REALTY TRUST
231 CHIEF JUSTICE CUSHING HIGHWAY
COHASSET, MASS. 02025

ABBREVIATED NOTICE OF RESOURCE AREA
DELINEATION PLAN
THOMAS CLAPP RD. & BOOTH HILL RD.
SCITUATE, MASS.

FILE 1310
Sheet 2 of 2
JOB NUMBER 1310