
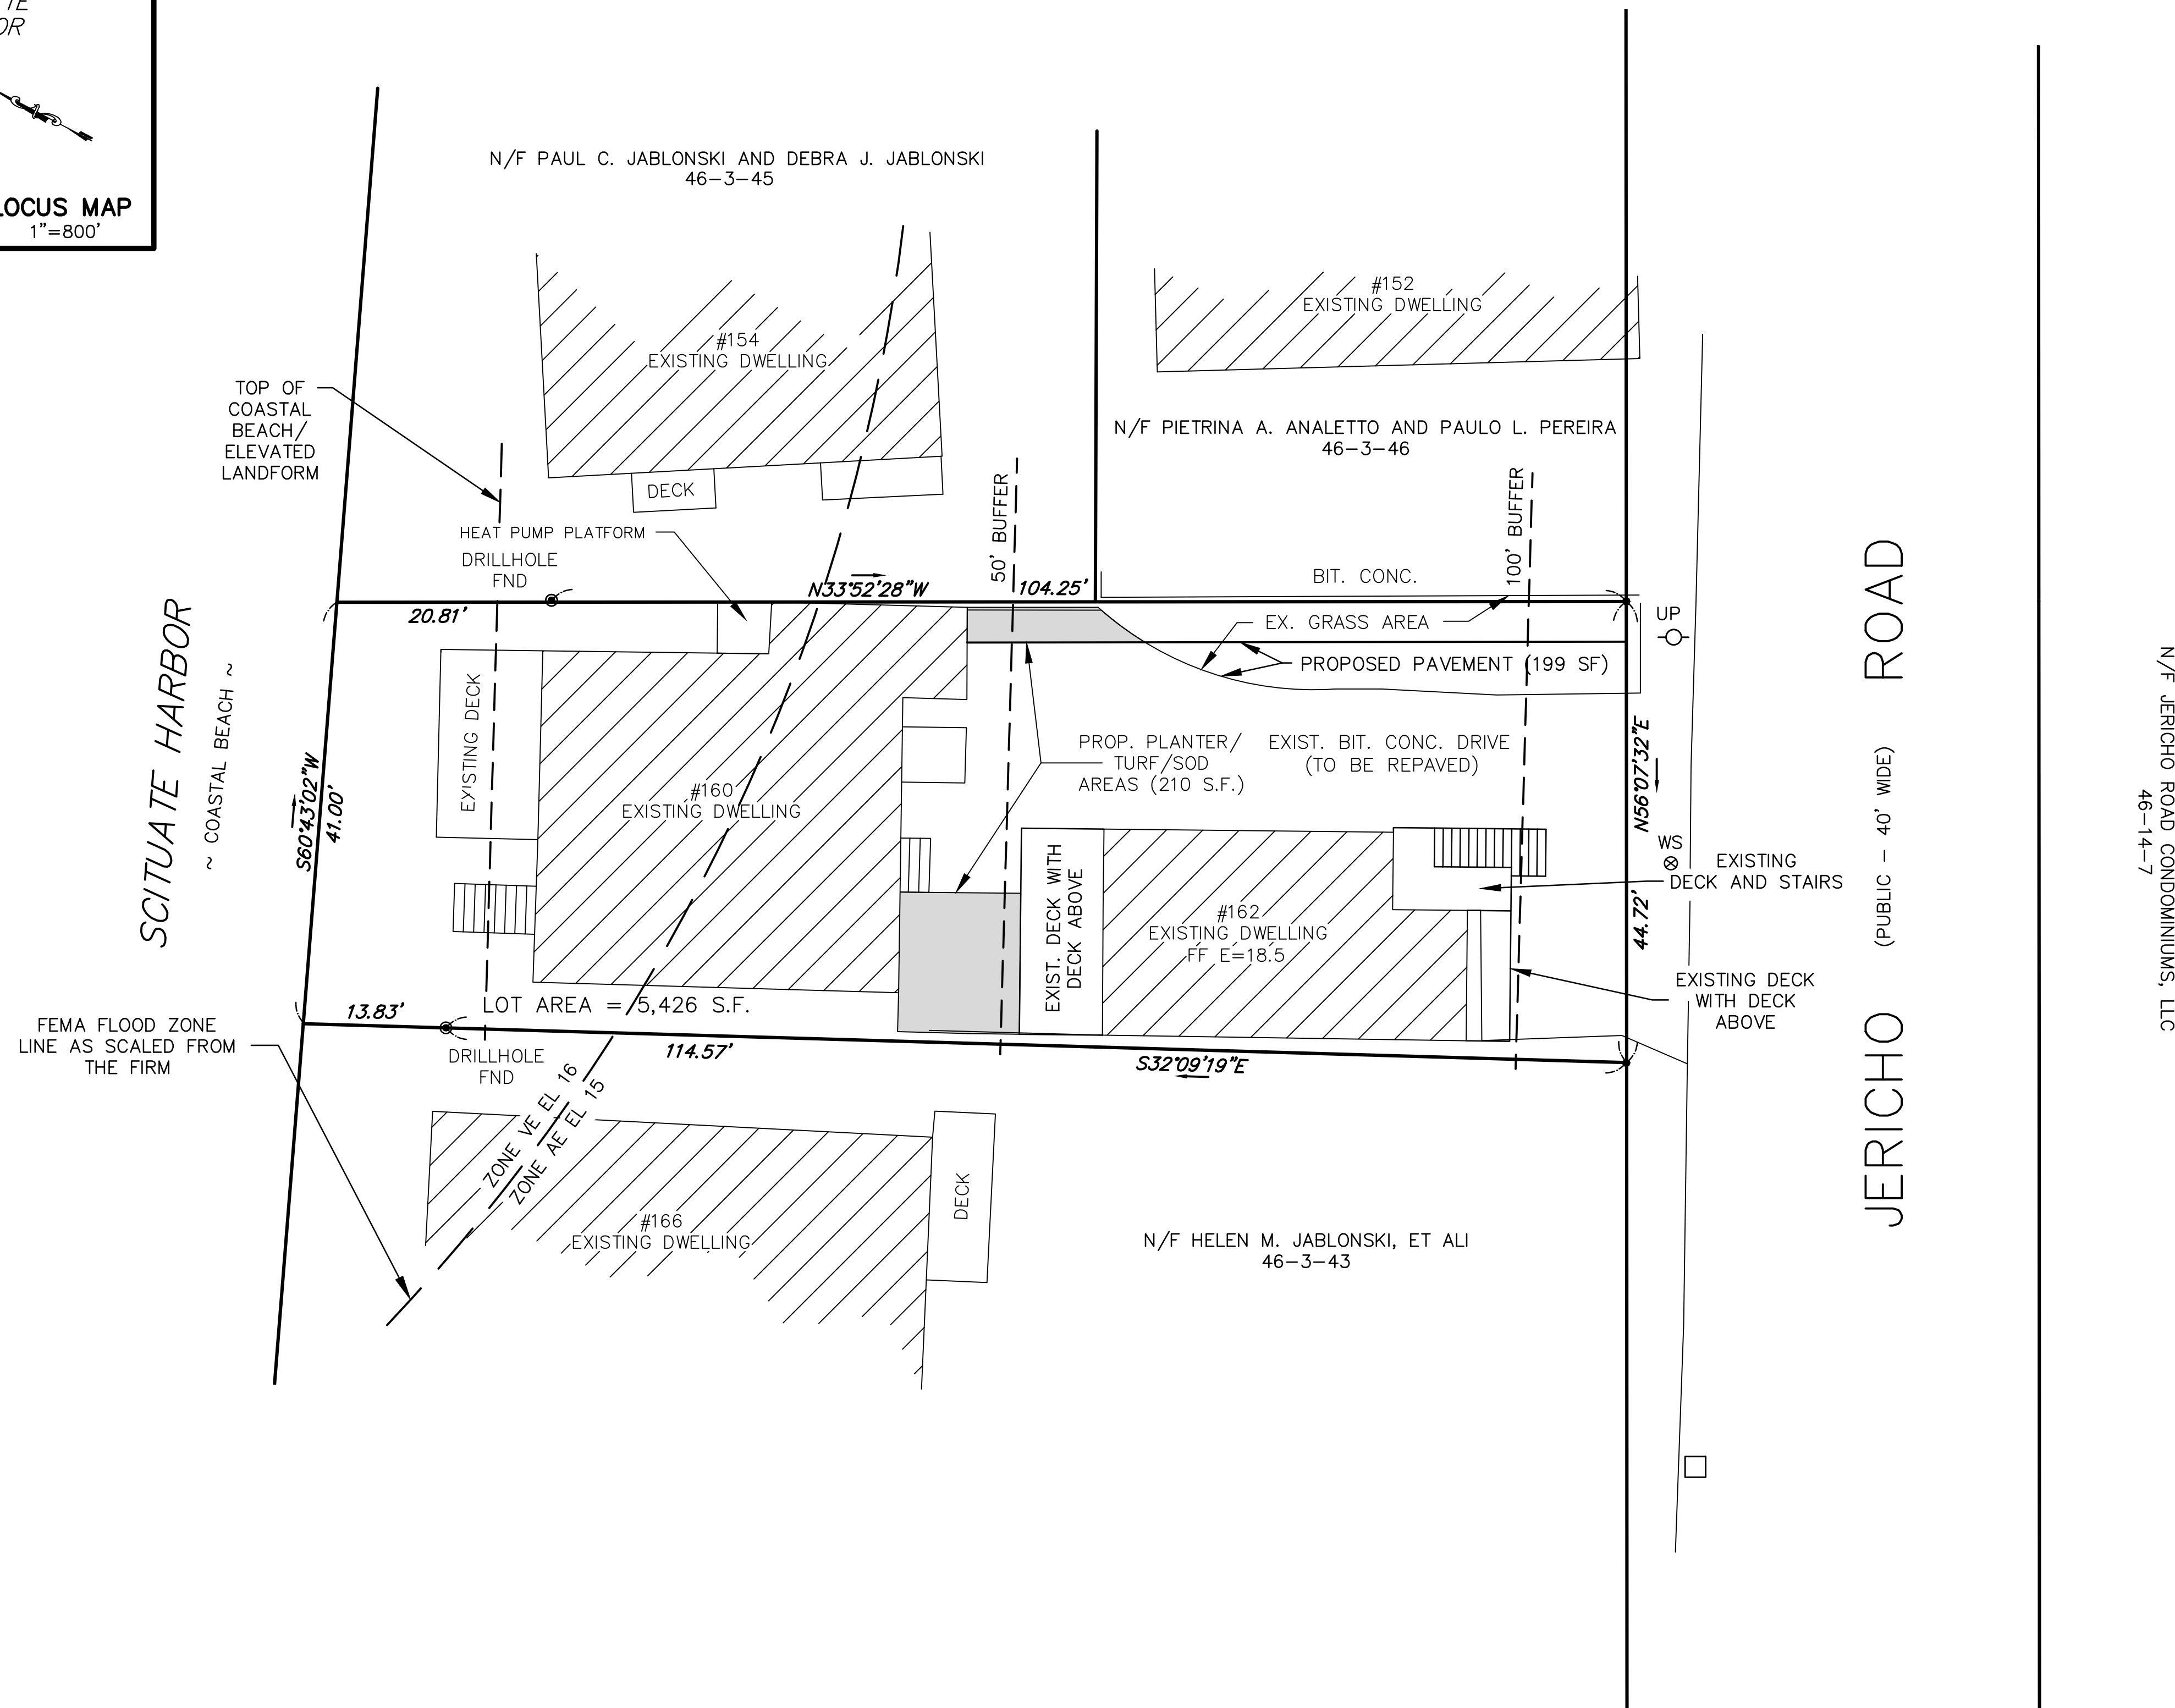


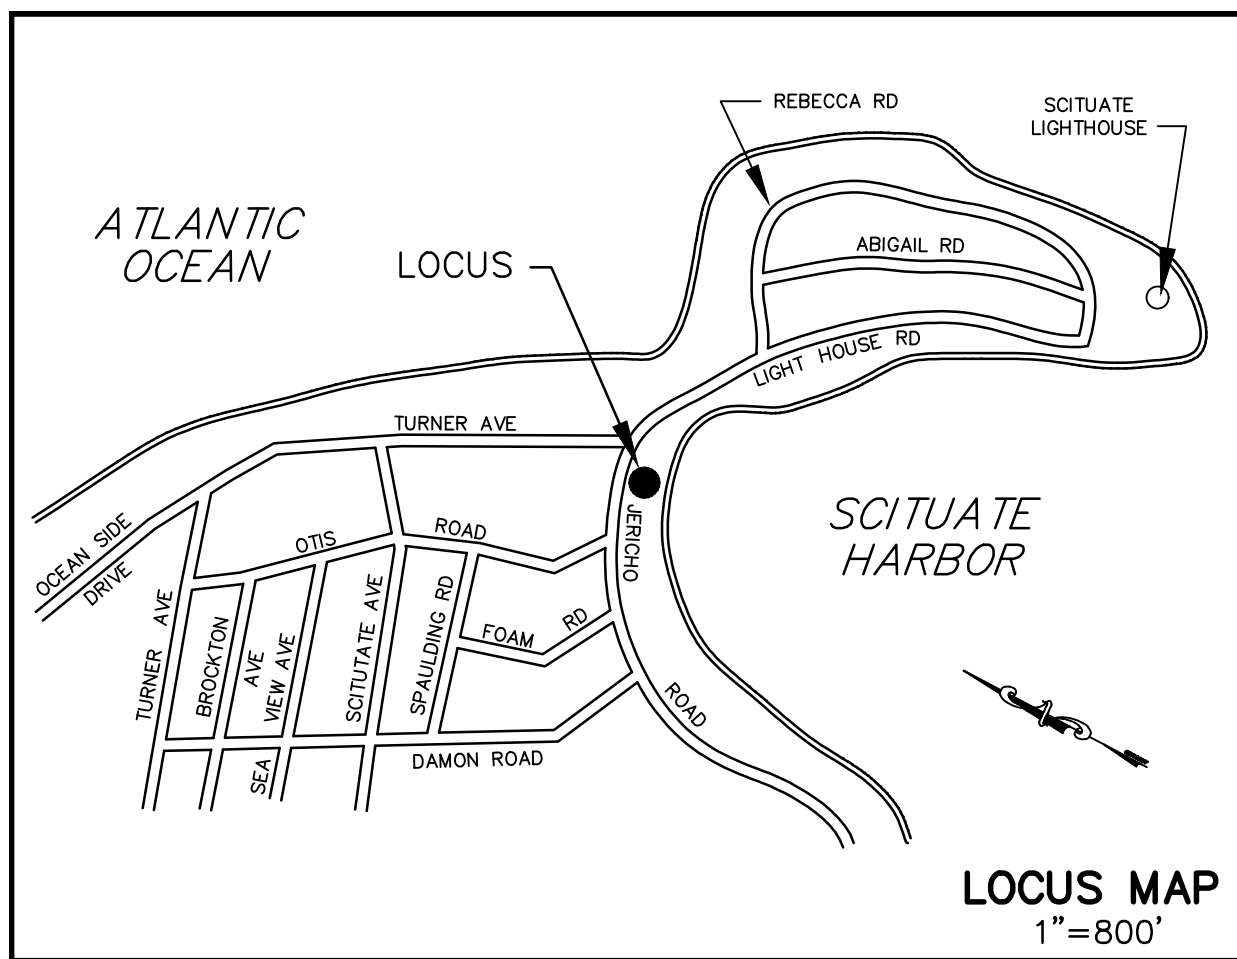

NOTES:

1. ZONING CLASSIFICATION — R-3
2. THE LOCUS LIES IN THE TOWN OF SCITUATE
FLOOD PLAIN AND WATERSHED PROTECTION DISTRICT.
3. THE LOCUS LIES IN ZONE VE EL 16 AND AE EL 15 AS SHOWN ON FIRM
MAP COMMUNITY PANEL #250282 0128 L, DATED JULY 6, 2021
4. THE LOCUS DOES NOT LIE IN THE TOWN OF SCITUATE WATER
RESOURCE PROTECTION ZONING DISTRICT.
5. PLAN REFERENCES:
A) PLAN BOOK 1 PAGE 506
6. LOCUS DEED:
DEED BOOK 13079 PAGE 77 RECORDED AUGUST 11, 1994.
ASSESSORS REFER: (46-5-44)

RDA PLAN
FOR
160 & 162 JERICHO ROAD
IN
SCITUATE, MASS.

PREPARED FOR:
RICHARD CLOUSER AND MARTHA CAMPBELL
520 FRANKLIN STREET
STATE COLLEGE, PA 16803

MARCH 27, 2024
SCALE: 1"=10'
JOB No. 3247

ROSS ENGINEERING COMPANY
PROFESSIONAL ENGINEERS – LAND SURVEYORS

683 MAIN STREET
NORWELL, MASS. 02061
(781) 659-1325
A SUBSIDIARY OF:

 **GRADY CONSULTING, L.L.C.**
Civil Engineers, Land Surveyors & Landscape Architects
71 Evergreen Street, Suite 1, Kingston, MA 02364
Phone (781) 585-2300



JN 3247-RDA

