


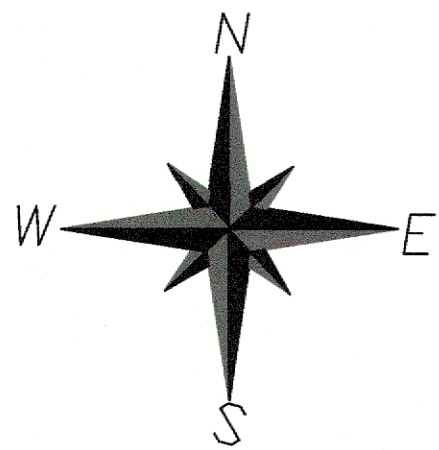

LOCUS MAP

DEED REFERENCE

PLYMOUTH COUNTY
LAND COURT CERT# 92918

PLAN REFERENCE

PLYMOUTH COUNTY
LAND COURT PLAN 12049B

ZONING



R-3

FRONT: 30' SIDE: 8' REAR 20'

THE LOCUS IS LOCATED IN FLOOD ZONE X
& VE 23 AS SHOWN ON FIRM MAP 25023C01,
DATED 11/4/2016

THE BUILDING LOCATION SHOWN IS BASED ON AN
INSTRUMENT SURVEY.

[Signature]
PROFESSIONAL LAND SURVEYOR 227-24

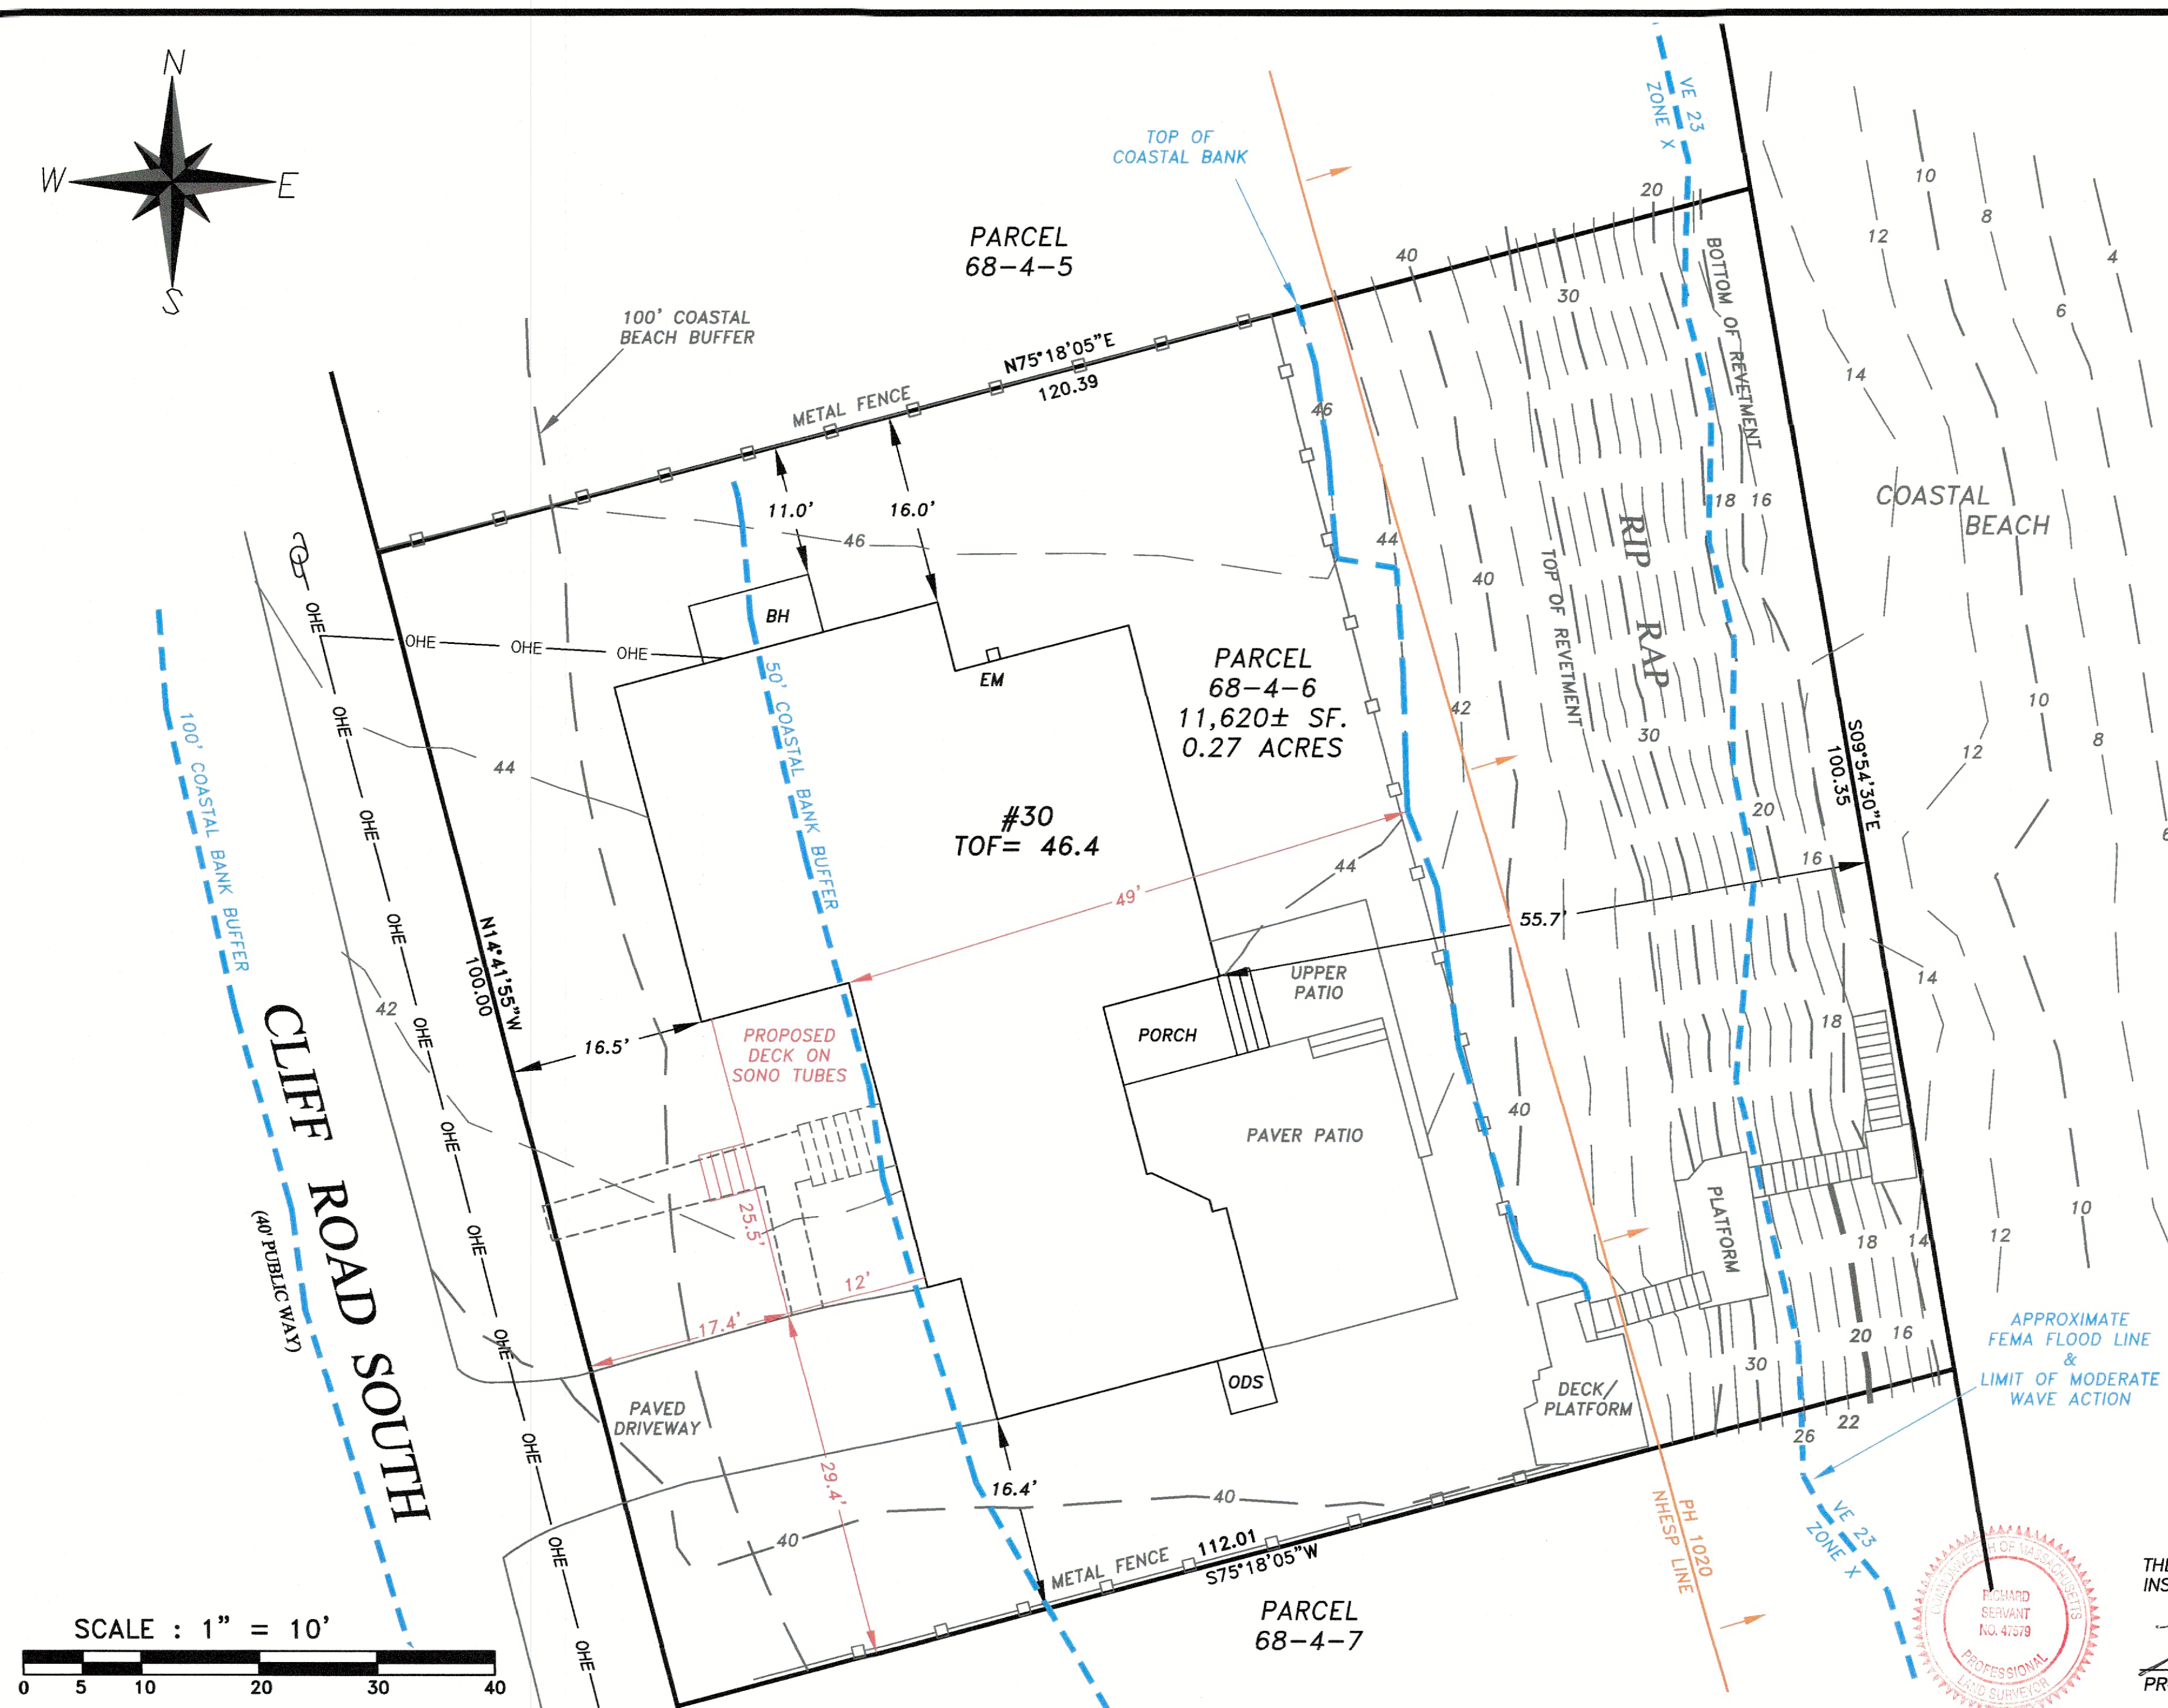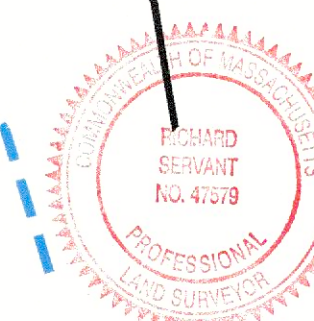

Drawn For : John O'Leary

CERTIFIED LOCATION PLAN
SHOWING PROPOSED DECK
30 CLIFF ROAD SOUTH
SCITUATE, MA
PARCEL 68-4-6

Revisions

Drawn By : DC

Checked By : RVS

Scale : 1"= 10'

Date : 2/27/2024

Job No. : 9469

Plan No: 9469_CLP

STENBECK & TAYLOR, INC.
Registered Professional Engineers and Land Surveyors

Since 1951



844 Webster Street
Suite 3
Marshfield, Ma. 02050
781-834-8591
Fax: 781-837-8238
www.stenbeckandtaylor.com