

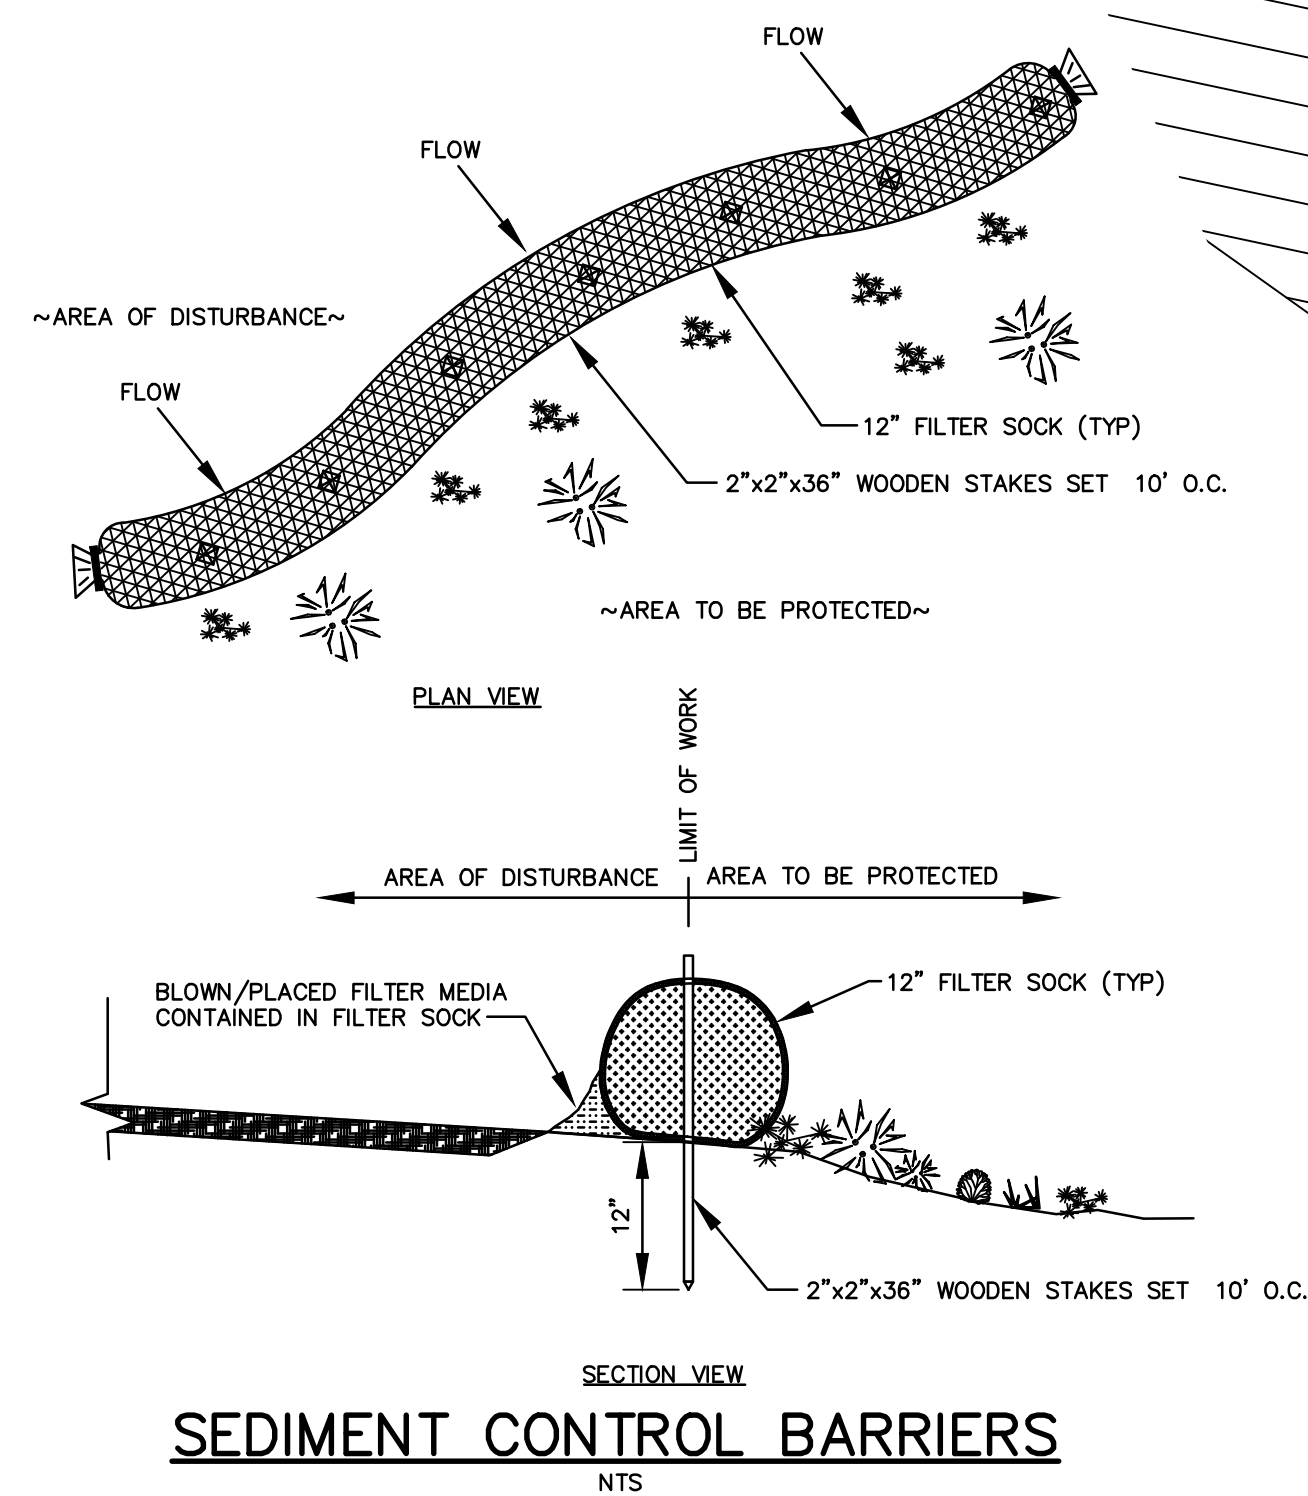
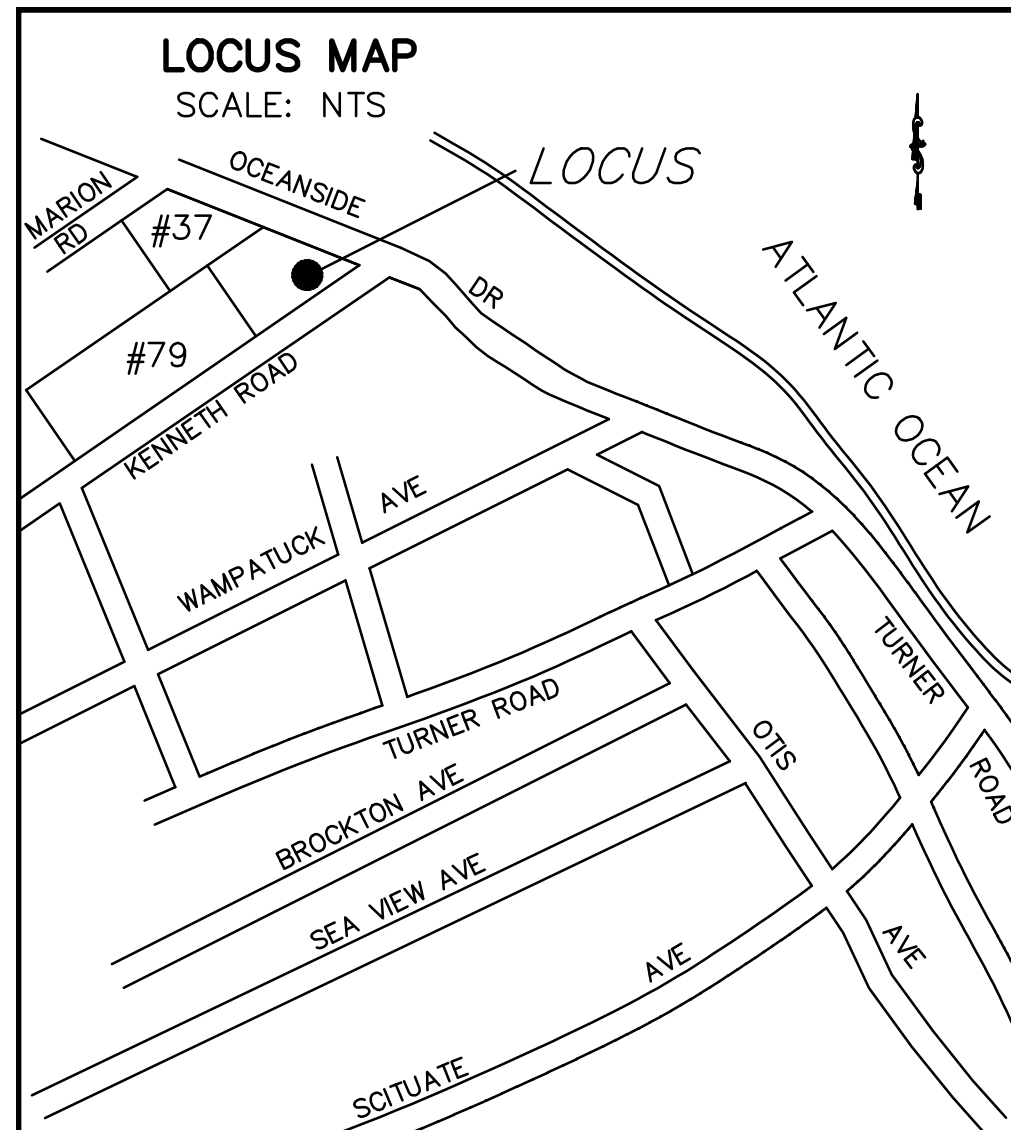


Q:\CUBS\3751-4000\3999\3999 C3D\Production Drawings\3999 NOI-2.dwg, 4/29/2021 4:52:03 PM, DWG To PDF.pc3


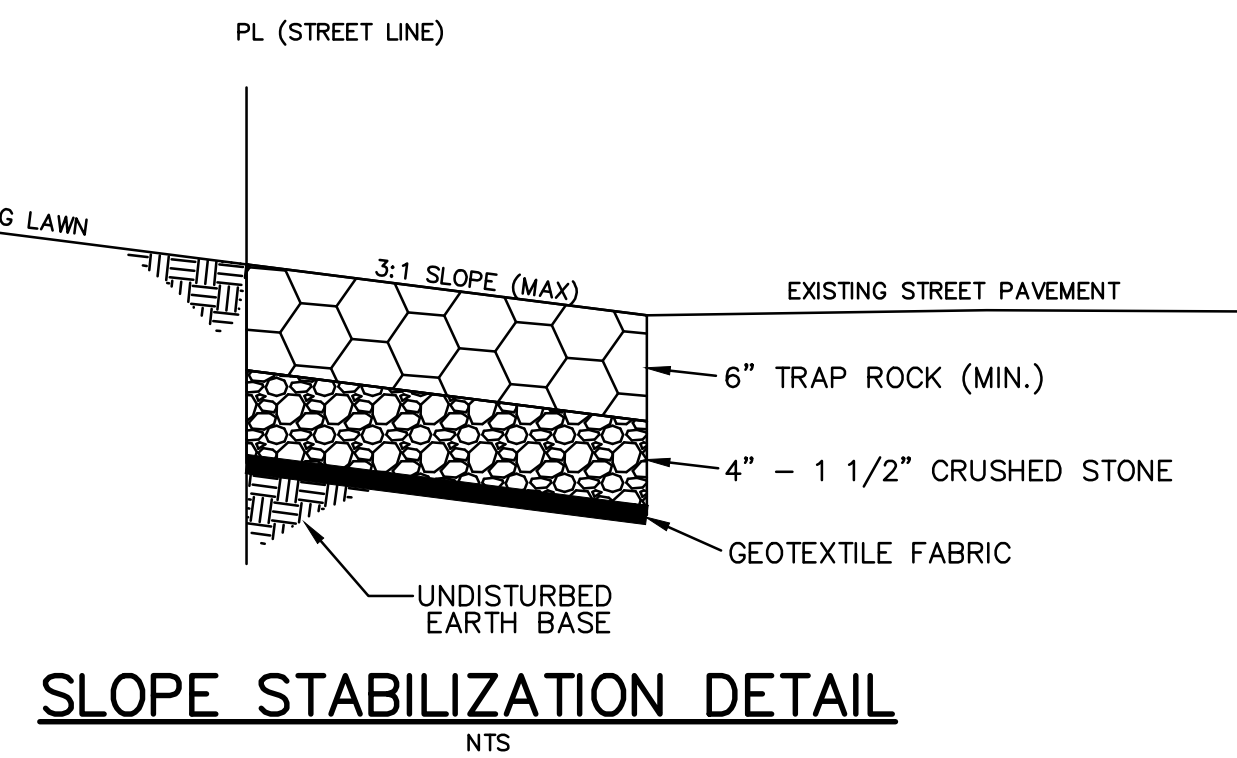


- NOTES:
1. ZONING CLASSIFICATION - RESIDENCE R-3
 2. THE LOCUS IS NOT IN THE TOWN OF SCITUATE FLOODPLAIN AND WATERSHED PROTECTION DISTRICT.
 3. LOCUS LIES IN ZONE AE 15 AS SHOWN ON FIRM MAP COMMUNITY PANEL #250282 0128 K, DATED NOV. 4, 2016.
 4. LOCUS DEED:
LAND COURT CERTIFICATE #1217898
ASSESSORS REFER: MAP 40 BLOCK 11 PARCEL 37F.
 5. APPROXIMATE QUANTITY OF FILL = 250 CY

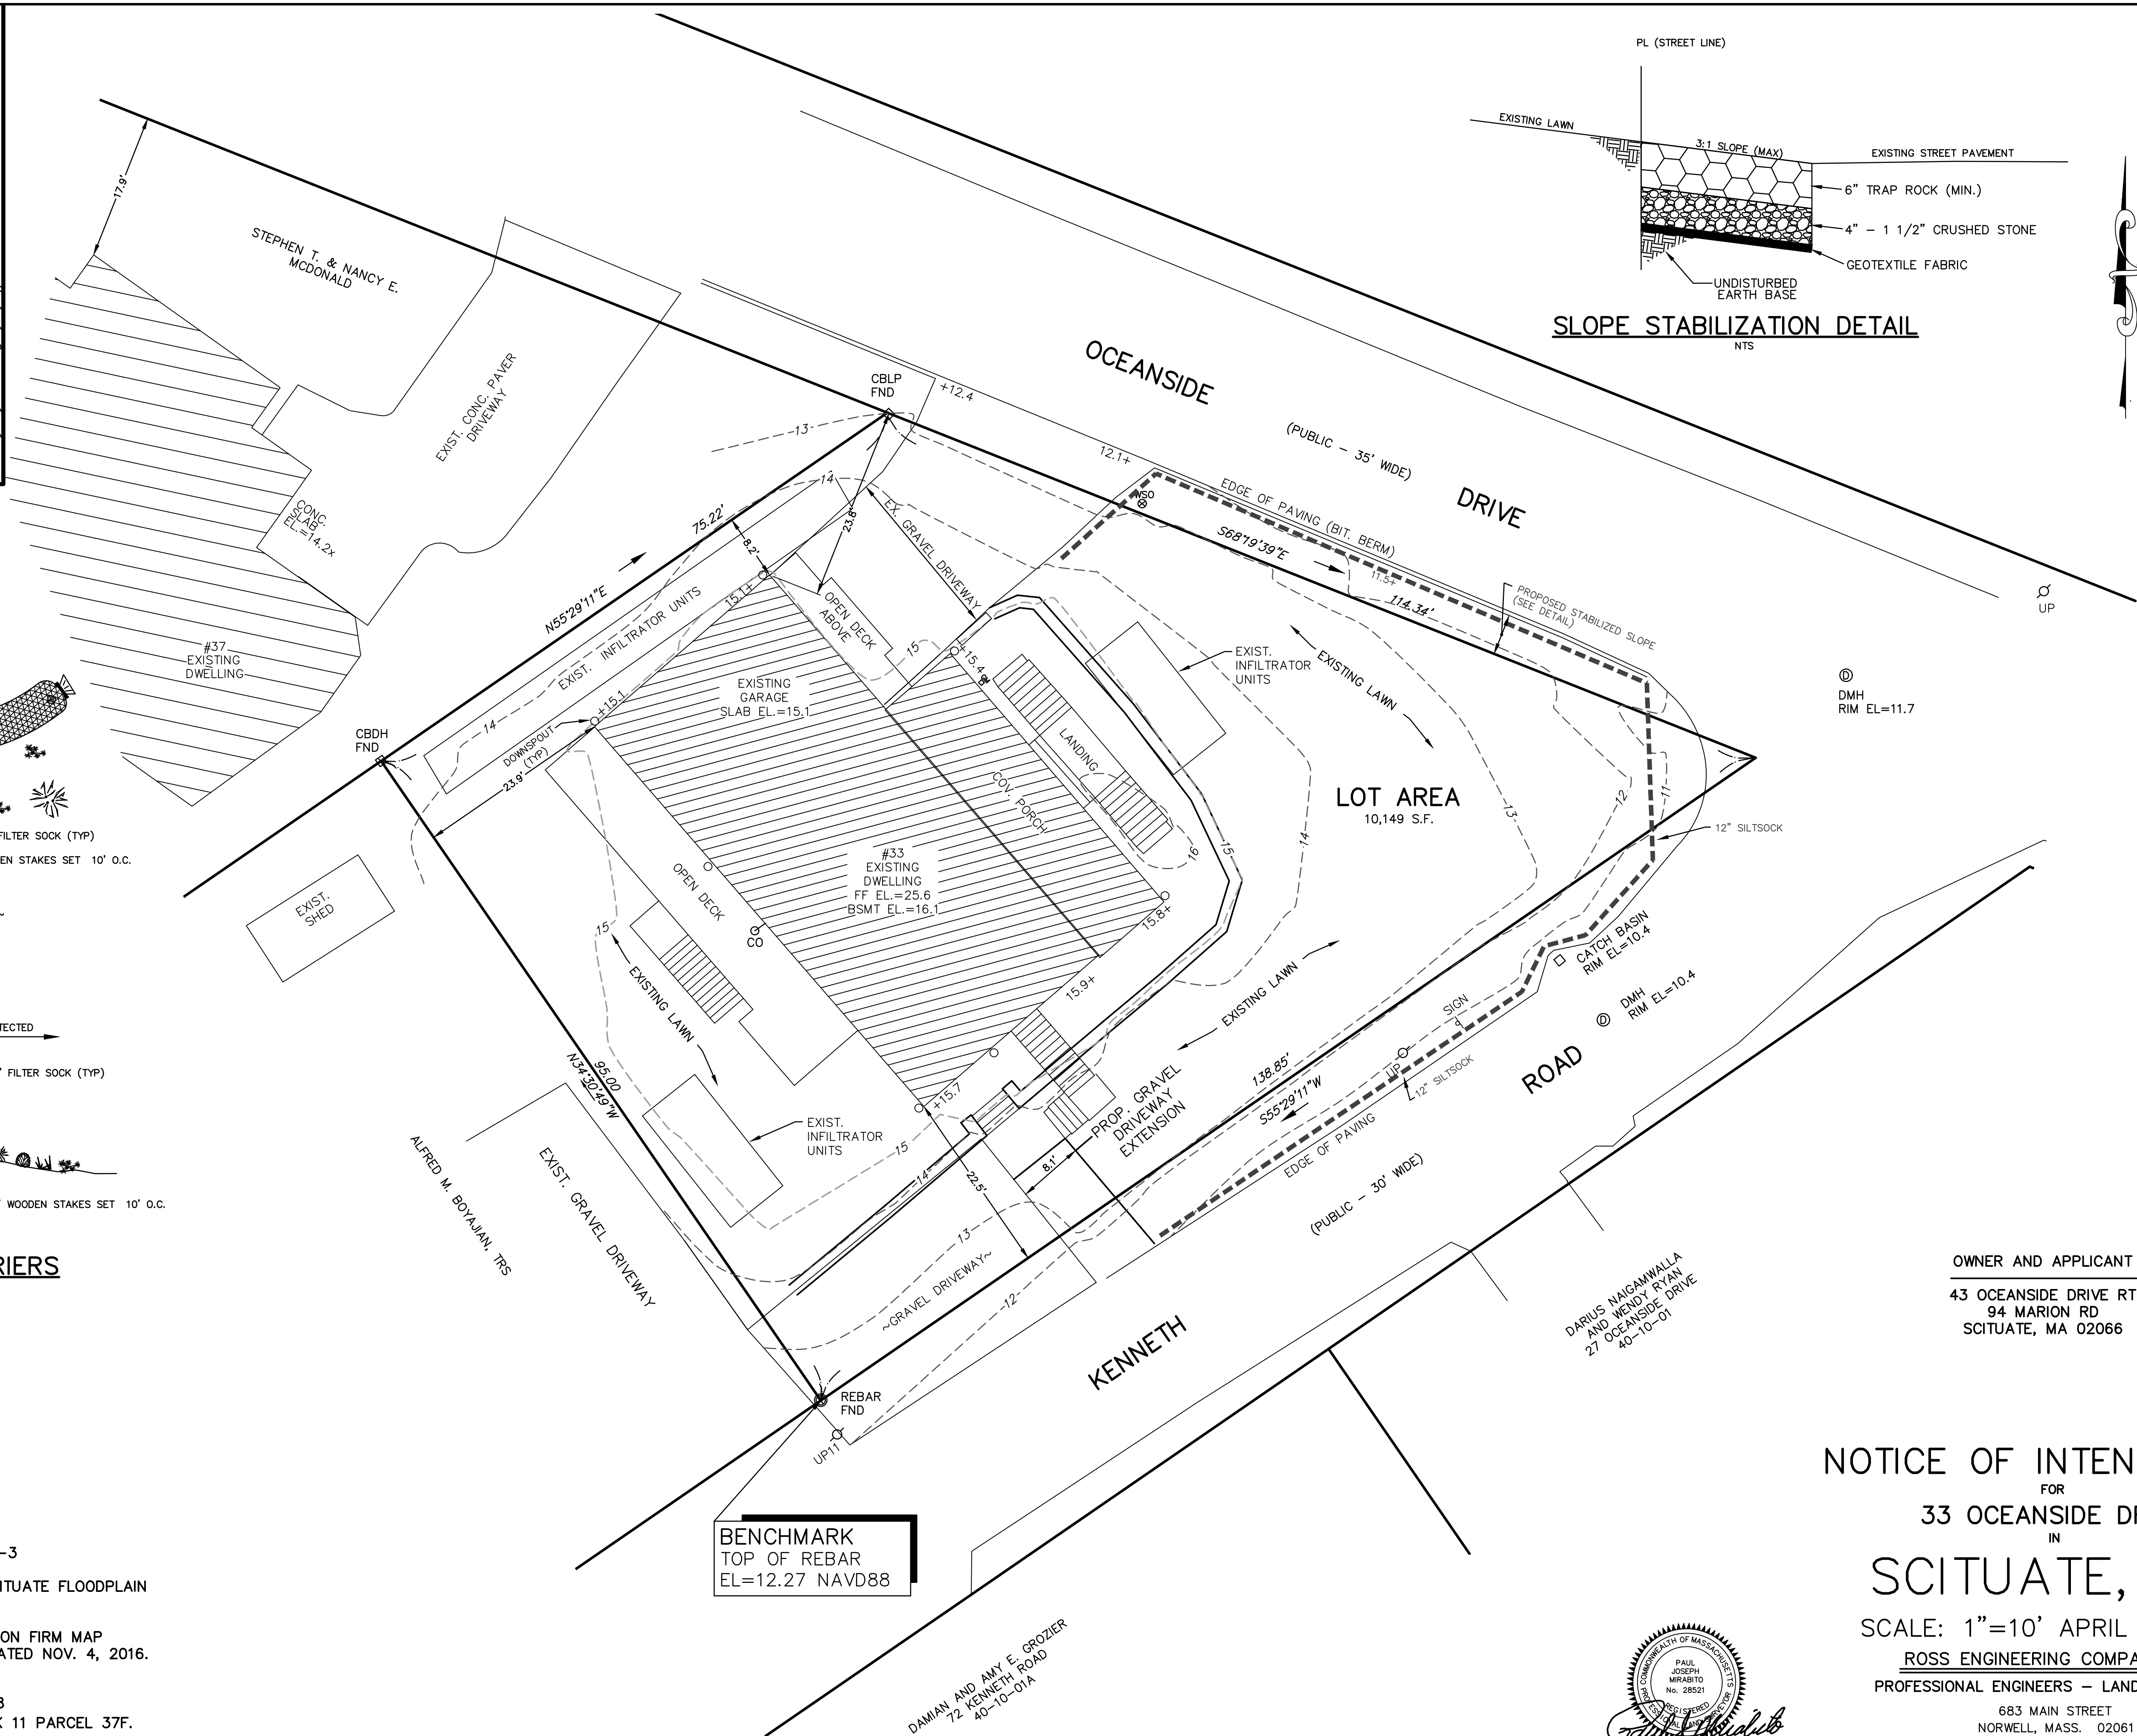

OWNER AND APPLICANT
43 OCEANSIDE DRIVE RT
94 MARION RD
SCITUATE, MA 02066

NOTICE OF INTENT PLAN
FOR
33 OCEANSIDE DRIVE
IN
SCITUATE, MA
SCALE: 1"=10' APRIL 28, 2021
ROSS ENGINEERING COMPANY INC.
PROFESSIONAL ENGINEERS - LAND SURVEYORS

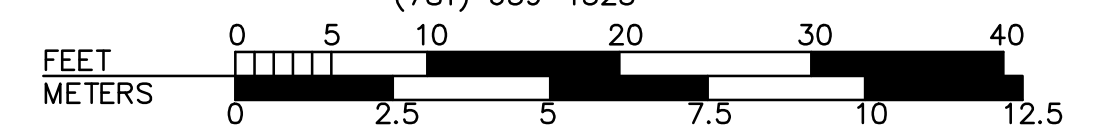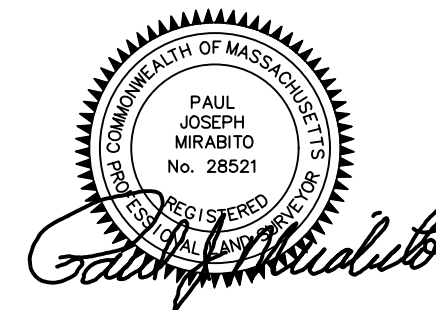

JN 3999 NOI-2