



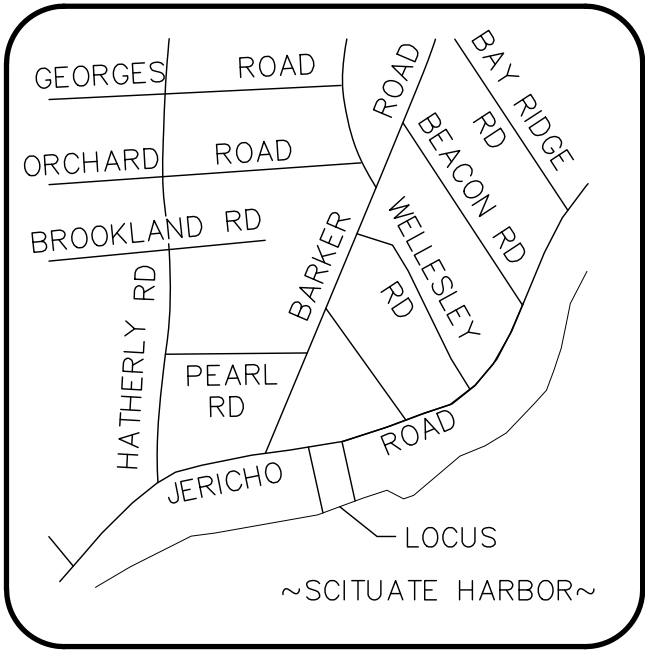

SITE LOCUS
NOT TO SCALE

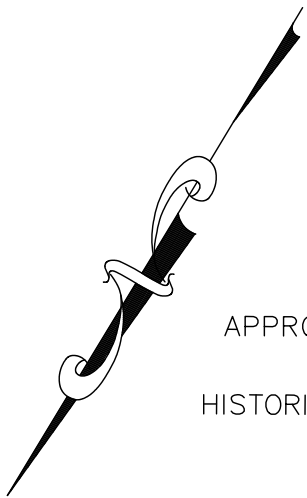

APPROX. MEAN LOW WATER

HISTORIC MEAN HIGH WATER

46-5-56-F
N/F
SCITUATE HARBOR
YACHT
84 JERICO ROAD

GENERAL NOTES

1. HISTORIC MEAN HIGH WATER & APPROX. MEAN LOW WATER LOCATIONS COMPILED FROM CHAPTER 91 LICENSE NO. 4700, PLAN ON FILE WITH PLYMOUTH COUNTY REGISTRY OF DEEDS (PLAN BOOK 38, PAGE 117)
2. LOCUS IS LOCATED IN FLOOD ZONE VE (EL. 16) AS SHOWN IN F.I.R.M. MAP 25023C 0128K DATED NOVEMBER 4, 2016. A VE ZONE IS DESCRIBED AS A HIGH RISK COASTAL AREA.
3. LOCUS LIES WITHIN THE TOWN OF SCITUATE FLOOD PLAIN AND WATERSHED PROTECTION DISTRICT.


DEED REFERENCE:

PLYMOUTH COUNTY REGISTRY OF DEEDS
PARCEL: 46-5-57-F
DEED BK. 2562 PG. 301
RECORD OWNER: SATUIT BOAT CLUB, INC.


PARCEL: 46-5-58
DEED BK. 3390 PG. 292
RECORD OWNER: SATUIT BOAT CLUB, INC.

PLAN REFERENCE:

1. PL. BK. 3390 PG. 292
2. PL. BK. 38 PG. 117

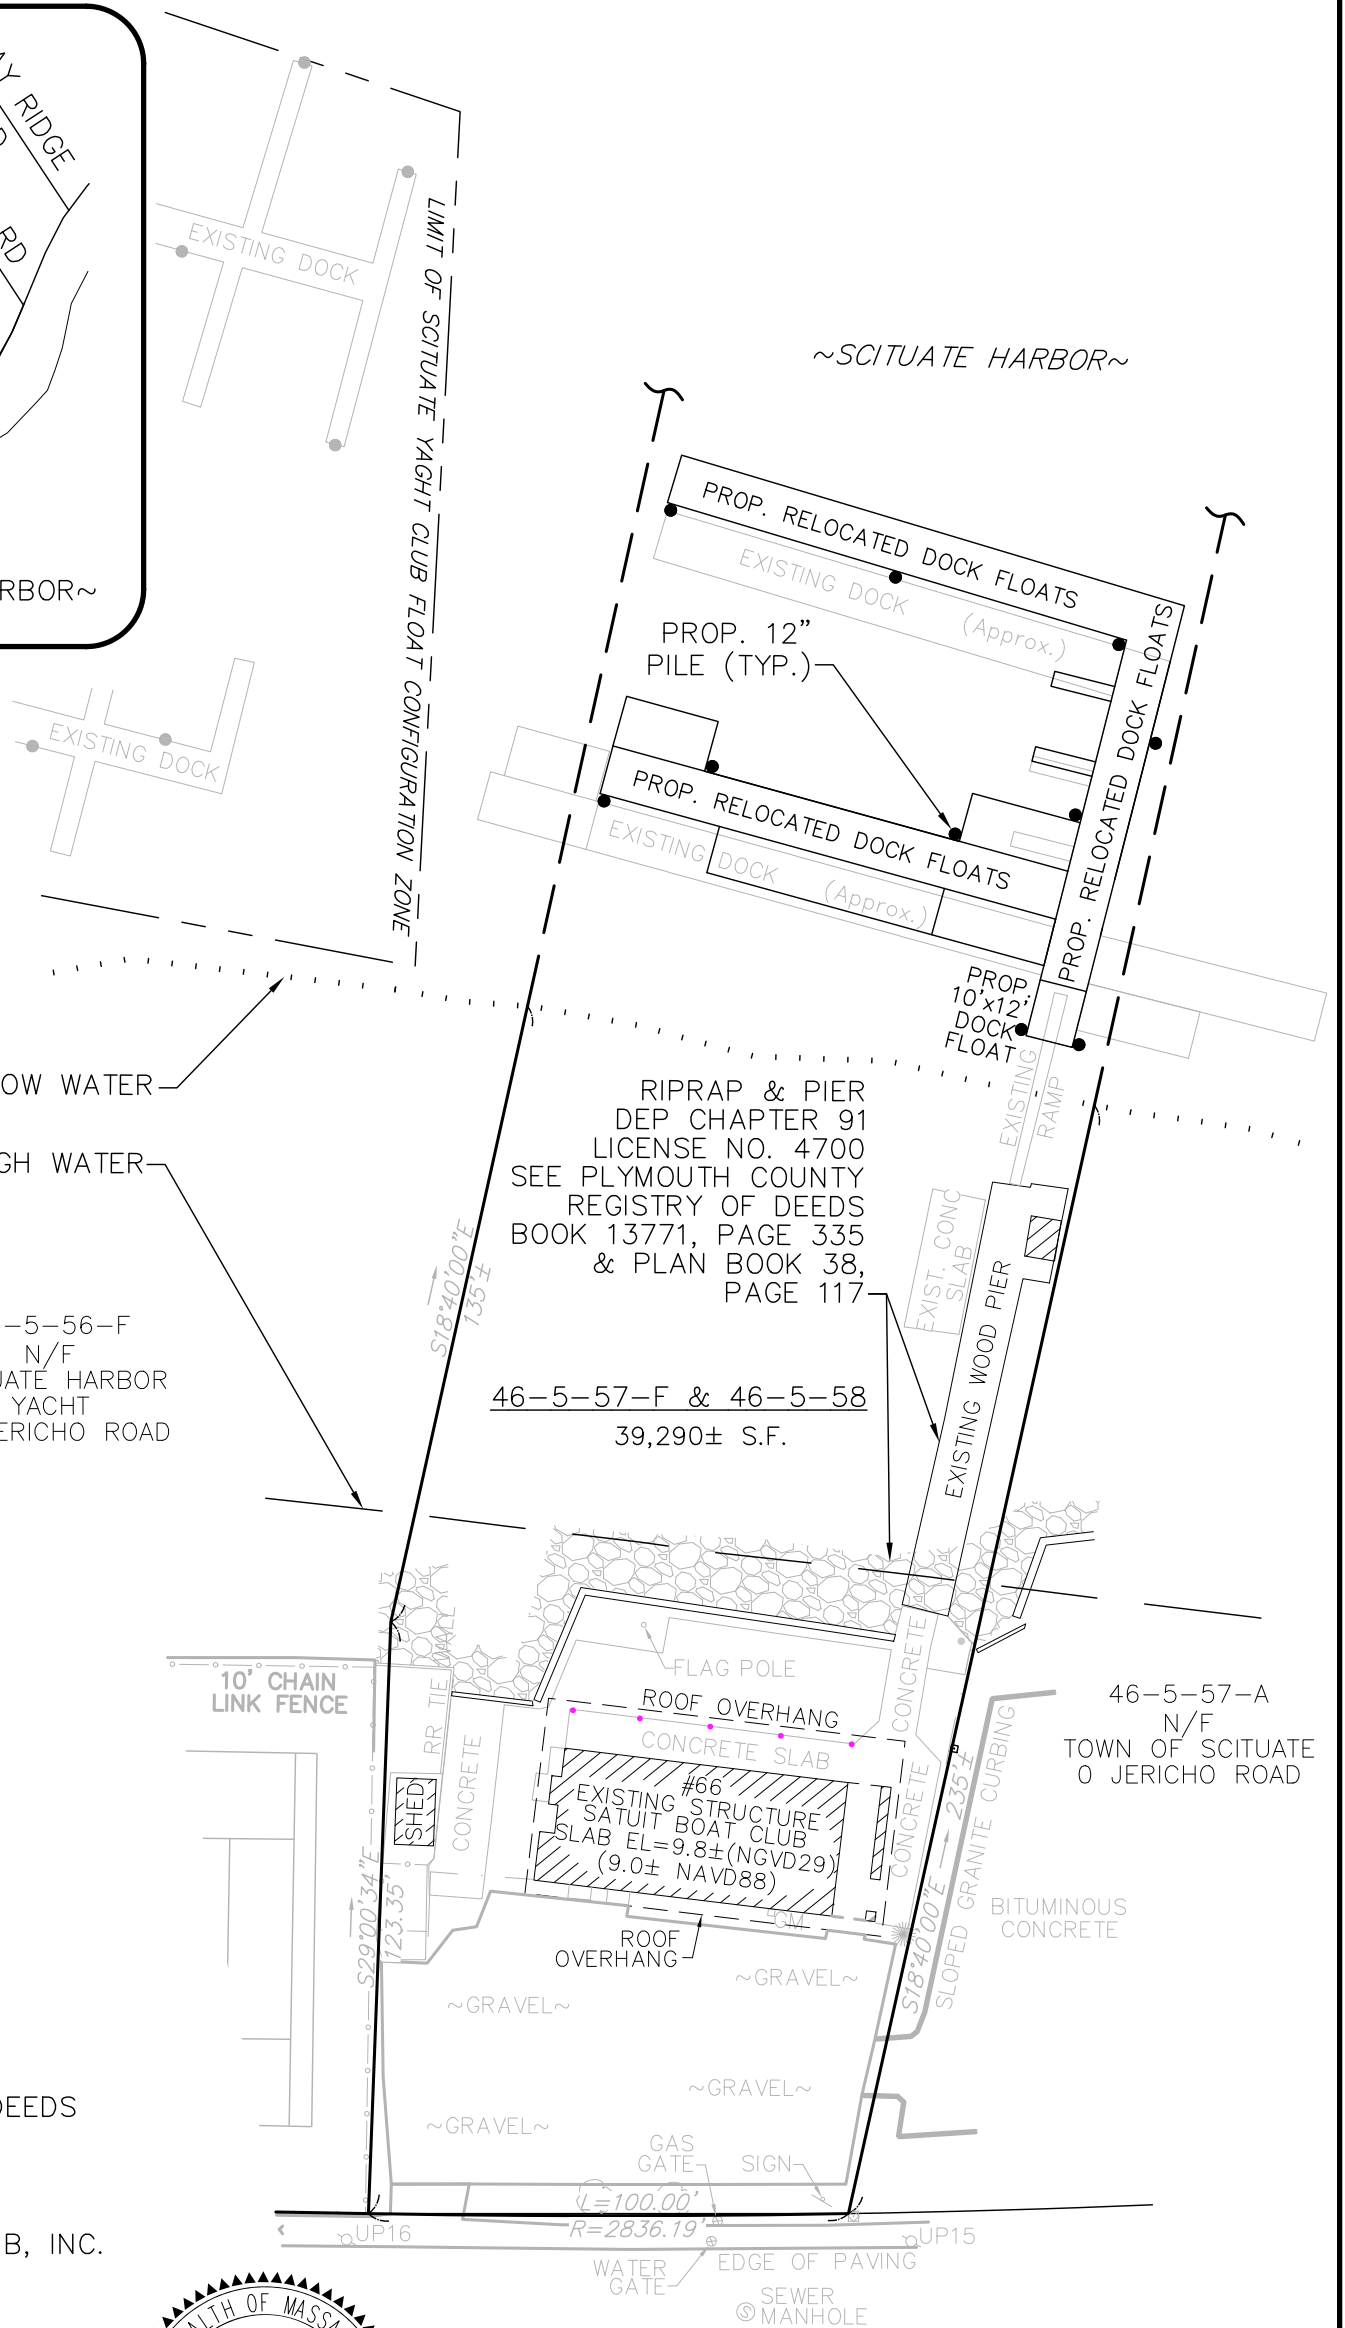


JERICO ROAD
(40' WIDE - PUBLIC)

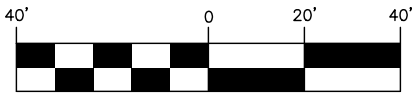

SCALE: 1" = 40'

PREPARED BY:

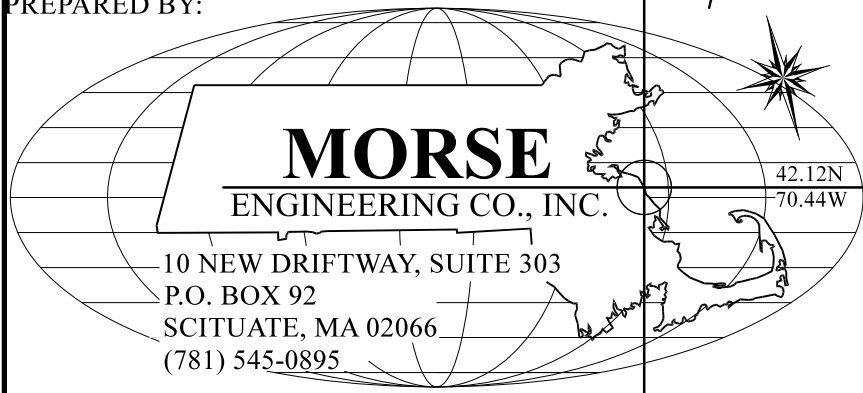

PROJECT:

66 JERICO ROAD
ASSESSOR'S PARCEL: 46-5-57-F & 46-5-58
SCITUATE, MASSACHUSETTS

APPLICANT: SATUIT BOAT CLUB, INC.
P.O. BOX 264
SCITUATE, MA 02066

PLAN TITLE:
PLAN TO ACCOMPANY NOTICE OF INTENT

DESIGN:
JDG

JOB NO:
19-302

DATE:
2/24/20

REV:
-

SHEET:

1 OF 1