


LOCUS MAP  
NOT TO SCALE

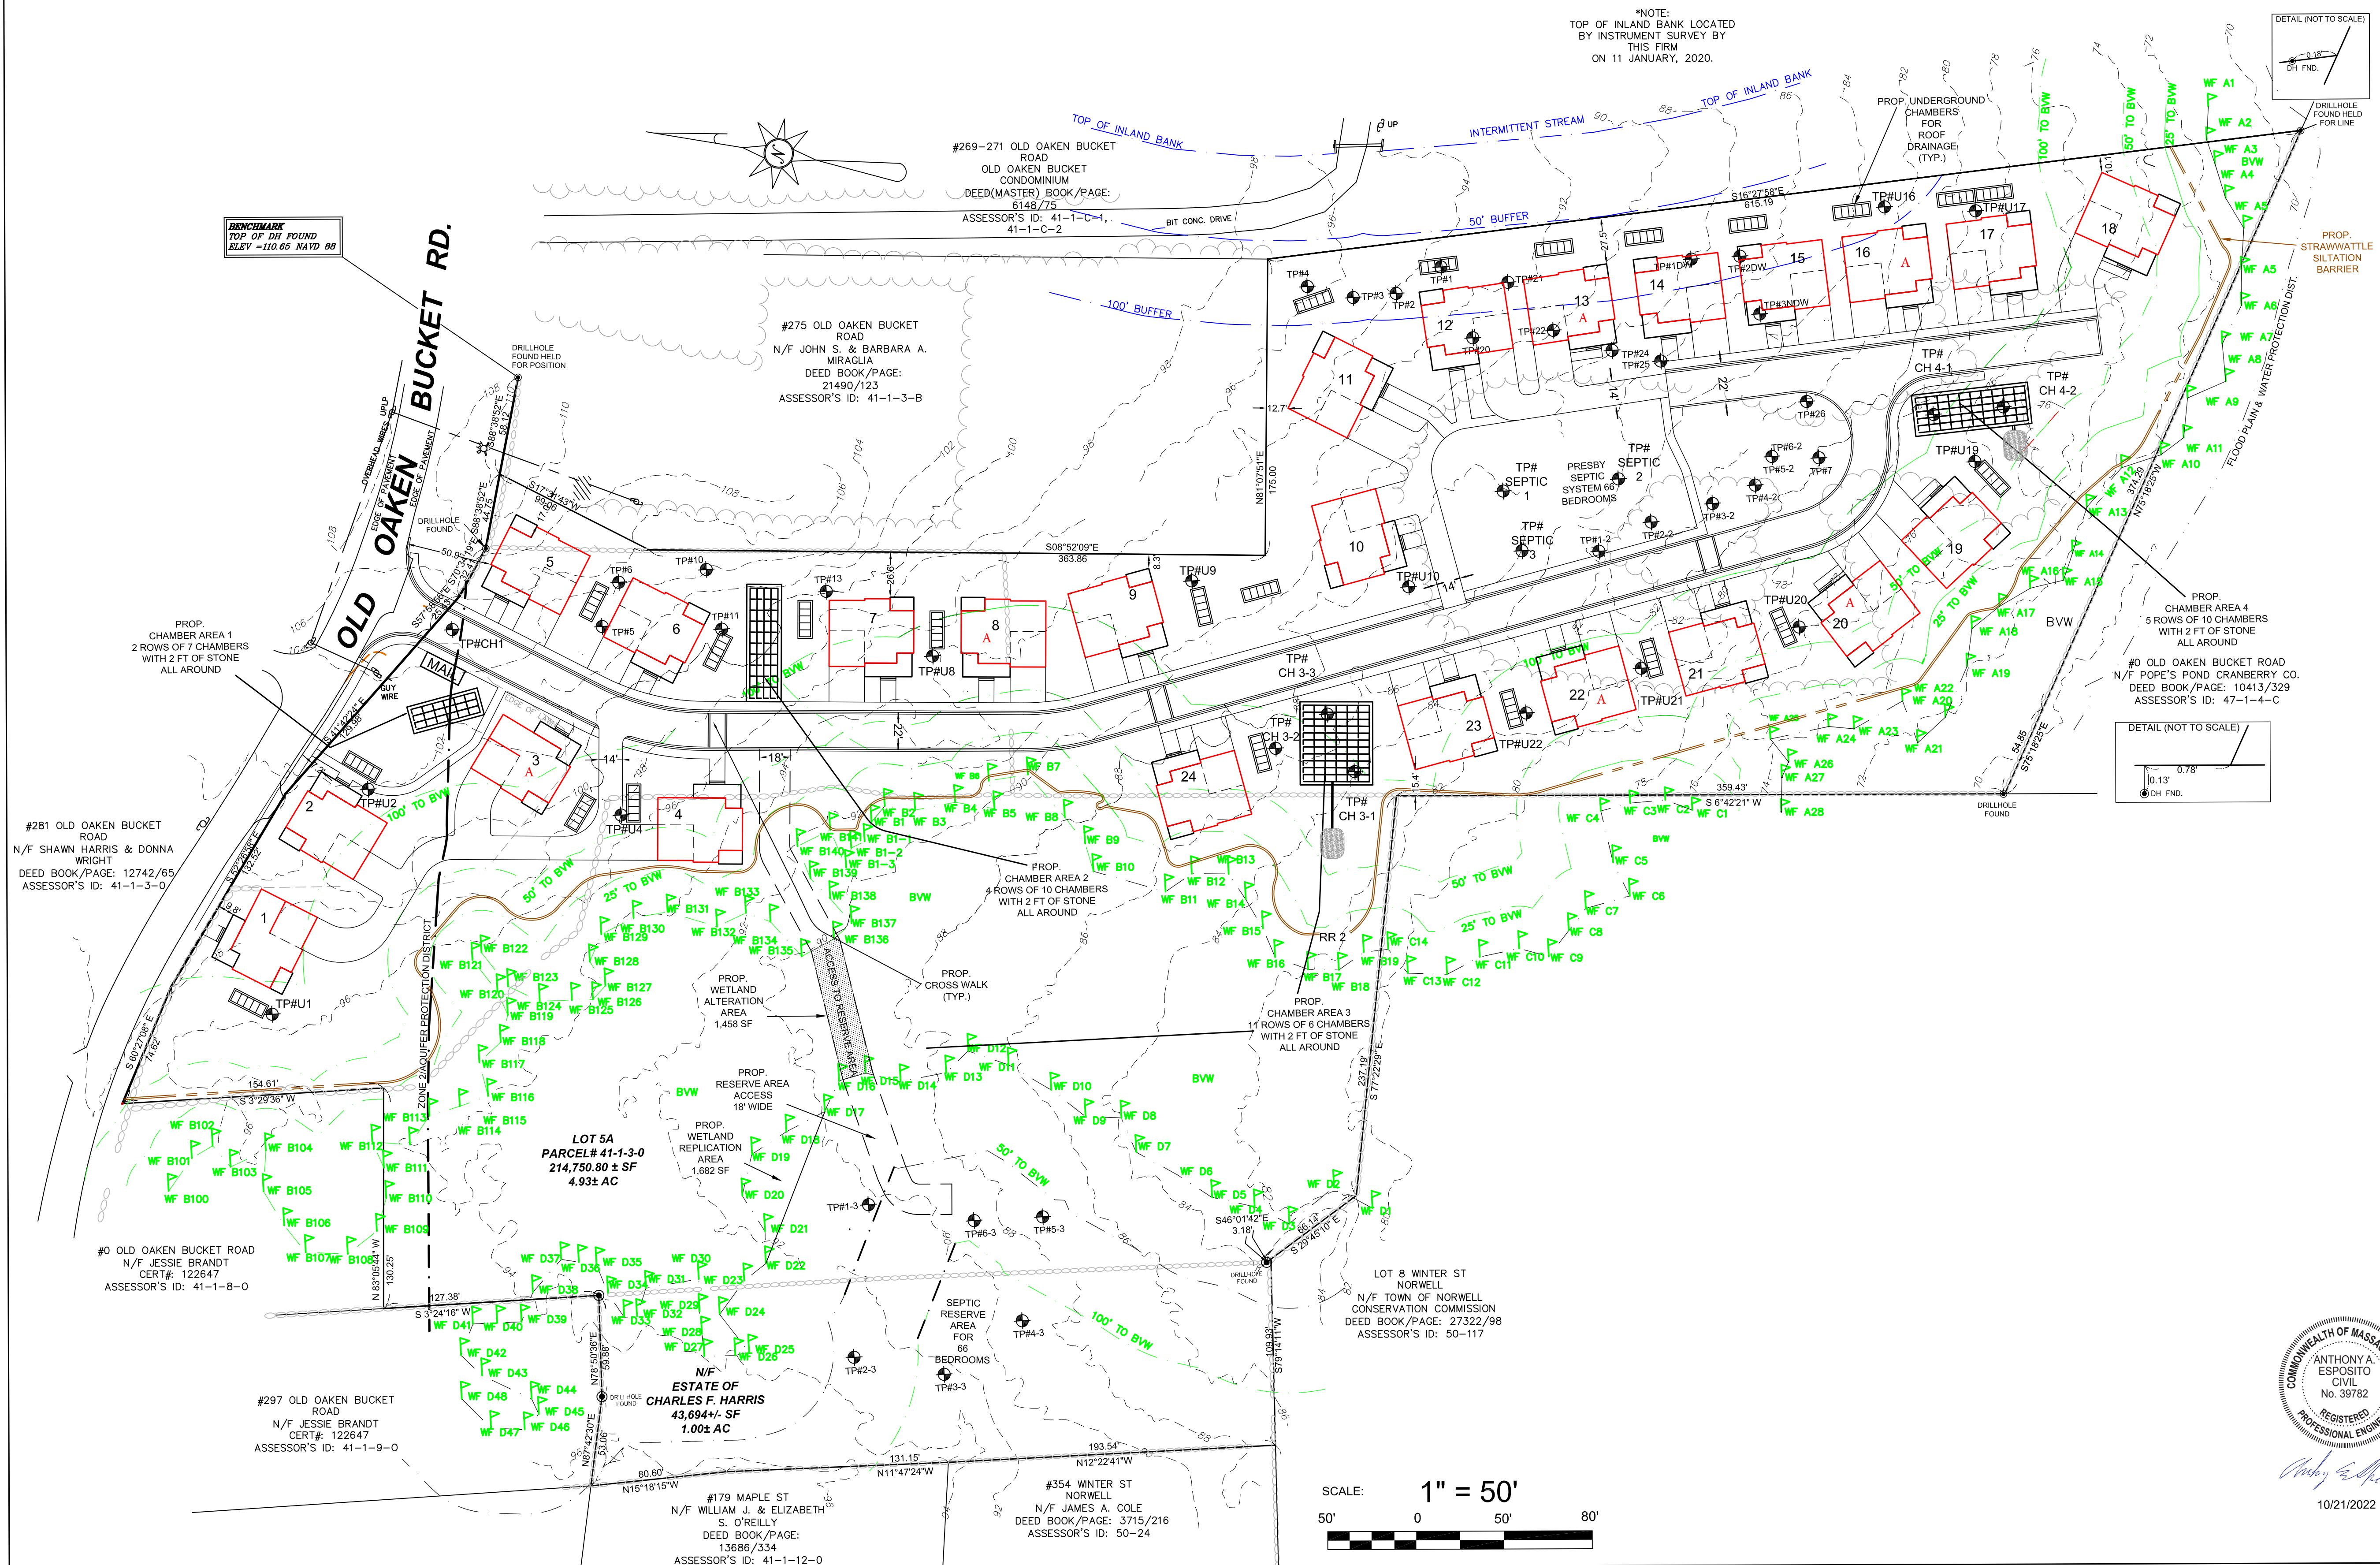

REVISIONS:

No.	DESCRIPTION	DATE

PROJECT TITLE:

**THE COTTAGES  
AT  
OLD OAKEN BUCKET  
AT  
#279-281 OLD OAKEN  
BUCKET ROAD  
SCITUATE, MA**

**LILY COTTAGE 2  
CONCEPT  
PLAN**

PARCEL 41-1-3-D  
PARCEL 41-1-3-O

PREPARED BY:

**South  
Shore  
Survey  
Consultants, Inc.**

REGISTERED LAND SURVEYORS  
& CIVIL ENGINEERS  
167 R SUMMER STREET  
KINGSTON, MA 02364  
781-582-2185  
mark@ssscinc.net

PREPARED FOR:

**THE LOVENDALE COMPANY, LLC**  
114 ONION HILL ROAD  
DUXBURY, MA 02332

SCALE: 1" = 50'



DATE: OCTOBER 21, 2022  
 COMP./DESIGN: A. ESPOSITO  
 CHECK: M. D. CASEY  
 DRAWN: A. ESPOSITO  
 FIELD: LJUPS  
 APPROVED: M. D. CASEY  
 DWG.No. 1908 G&D  
 JOB No. 1908



10/21/2022