




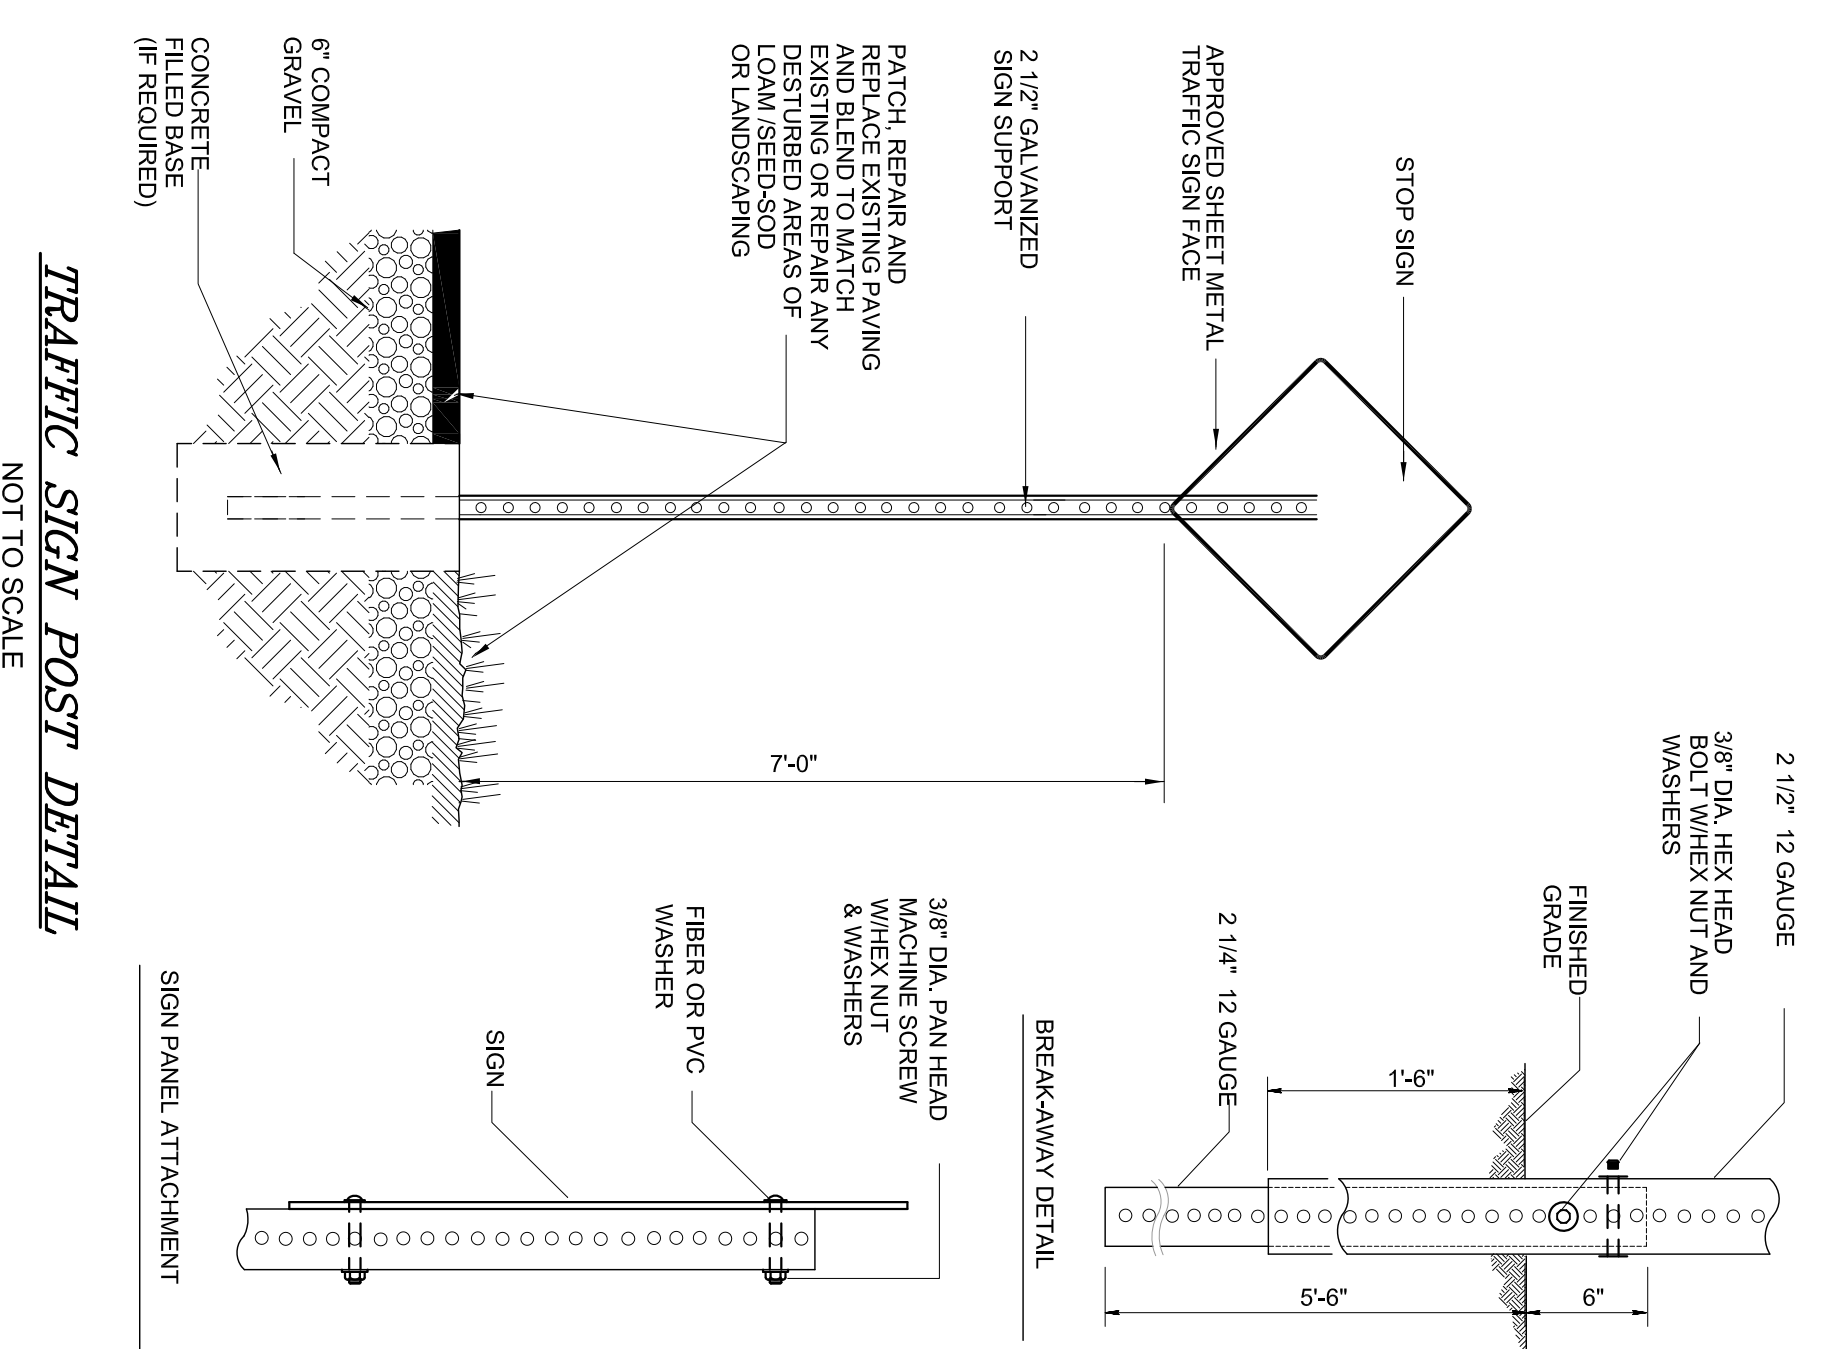


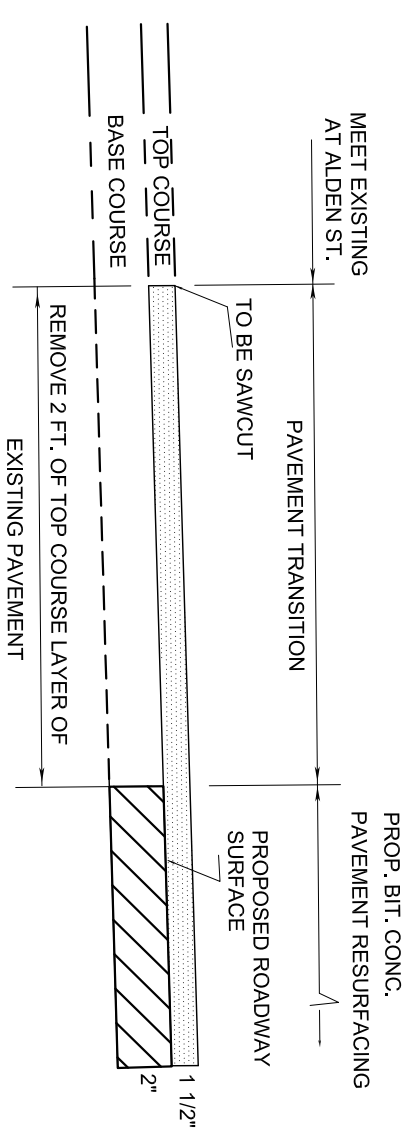


SOIL TEST PIT DATA:

REVISIONS: NO. DESCRIPTION DATE

PROJECT TITLE: THE COTTAGES AT OLD OAKEN BUCKET AT #279-281 OLD OAKEN BUCKET ROAD SCITUATE, MA

DATE: FEBRUARY 7, 2022

COMP. DESIGN: A. ESPPOSITO

CHECK: M. D. CASEY

DRAWN: A. ESPPOSITO

FIELD: LILIPS

APPROVED: M. D. CASEY

DWG. NO. 1908 DET4

SHEET 13 OF 13

JOB NO. 1908

PREPARED FOR: LOVEDALE, LLC
 107 EAST ST.
 DUXBURY, MA 02332

REGISTERED LAND SURVEYORS & CIVIL ENGINEERS
 167 R. SUMNER STREET
 KINGSTON, MA 02364
 781-582-2185
 mark@ssscinc.net

CONSULTANTS, INC.

CONSTRUCTION DETAILS & TEST PIT LOGS

PARCEL 41-1-3-D
 PARCEL 41-1-3-0

PREPARED BY:

COMMONWEALTH OF MASSACHUSETTS
 ANTHONY A. ESPPOSITO
 CIVIL ENGINEER
 REG. NO. 39782
 2/7/2022