


LOCUS MAP

NOT TO SCALE

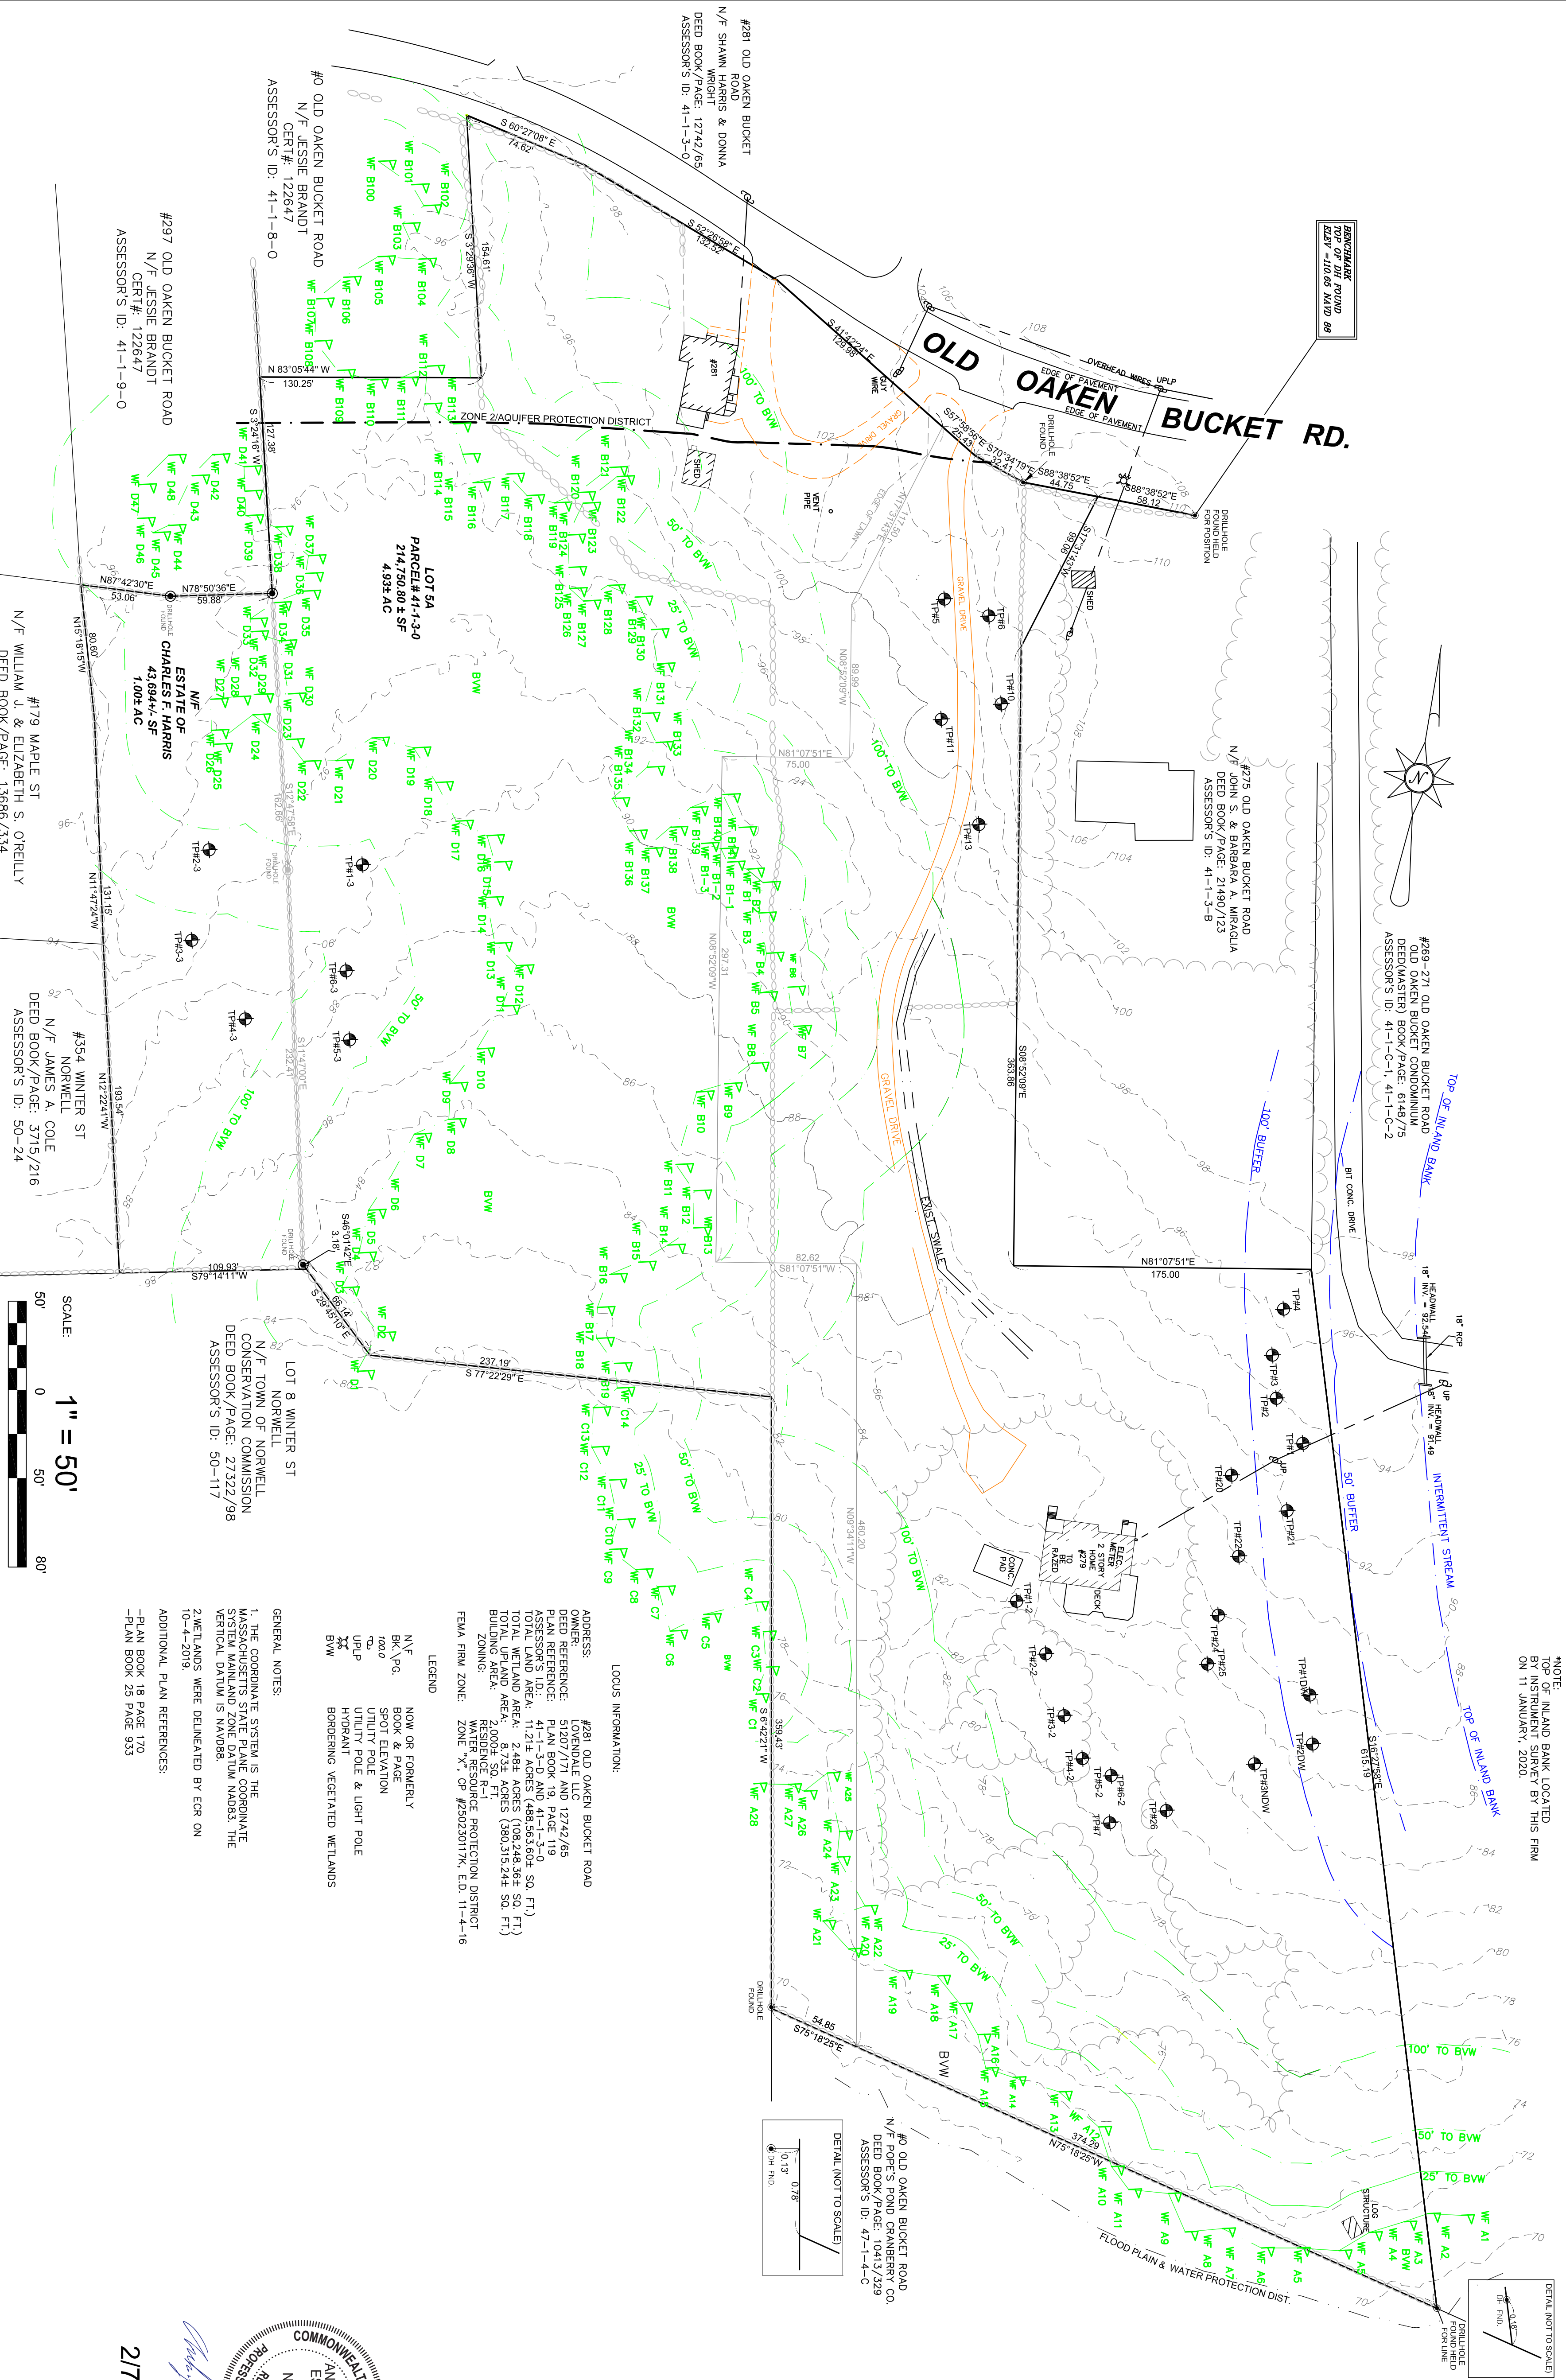

REVISIONS:	DESCRIPTION	DATE
No.		

PROJECT TITLE:

THE COTTAGES
AT
OLD OAKEN BUCKET
AT
#279-281 OLD OAKEN
BUCKET ROAD
SCITUATE, MA

EXISTING
CONDITIONS
PLAN

PARCEL 41-1-3-D
PARCEL 41-1-3-0

PREPARED BY:

**South
Shore
Surveyants, Inc.**
REGISTERED LAND SURVEYORS
& CIVIL ENGINEERS
167 R SUMMER STREET
KINGSTON, MA 02364
781-582-2185
mark@ssscinc.net

PREPARED FOR:

SPALUND CORPORATION
794 WASHINGTON ST.
PUMBOUX, MA 02359

SCALE: 1" = 50'



DATE: FEBRUARY 7, 2022

COMP/DESIGN: A. ESPOSITO

CHECK: M. D. CASEY

DRAWN: A. ESPOSITO

FIELD: LILIPS

APPROVED: M. D. CASEY

DWG. NO. 1908 ECP

SHEET 2 OF 13



2/7/2022