



LOCUS MAP
NOT TO SCALE

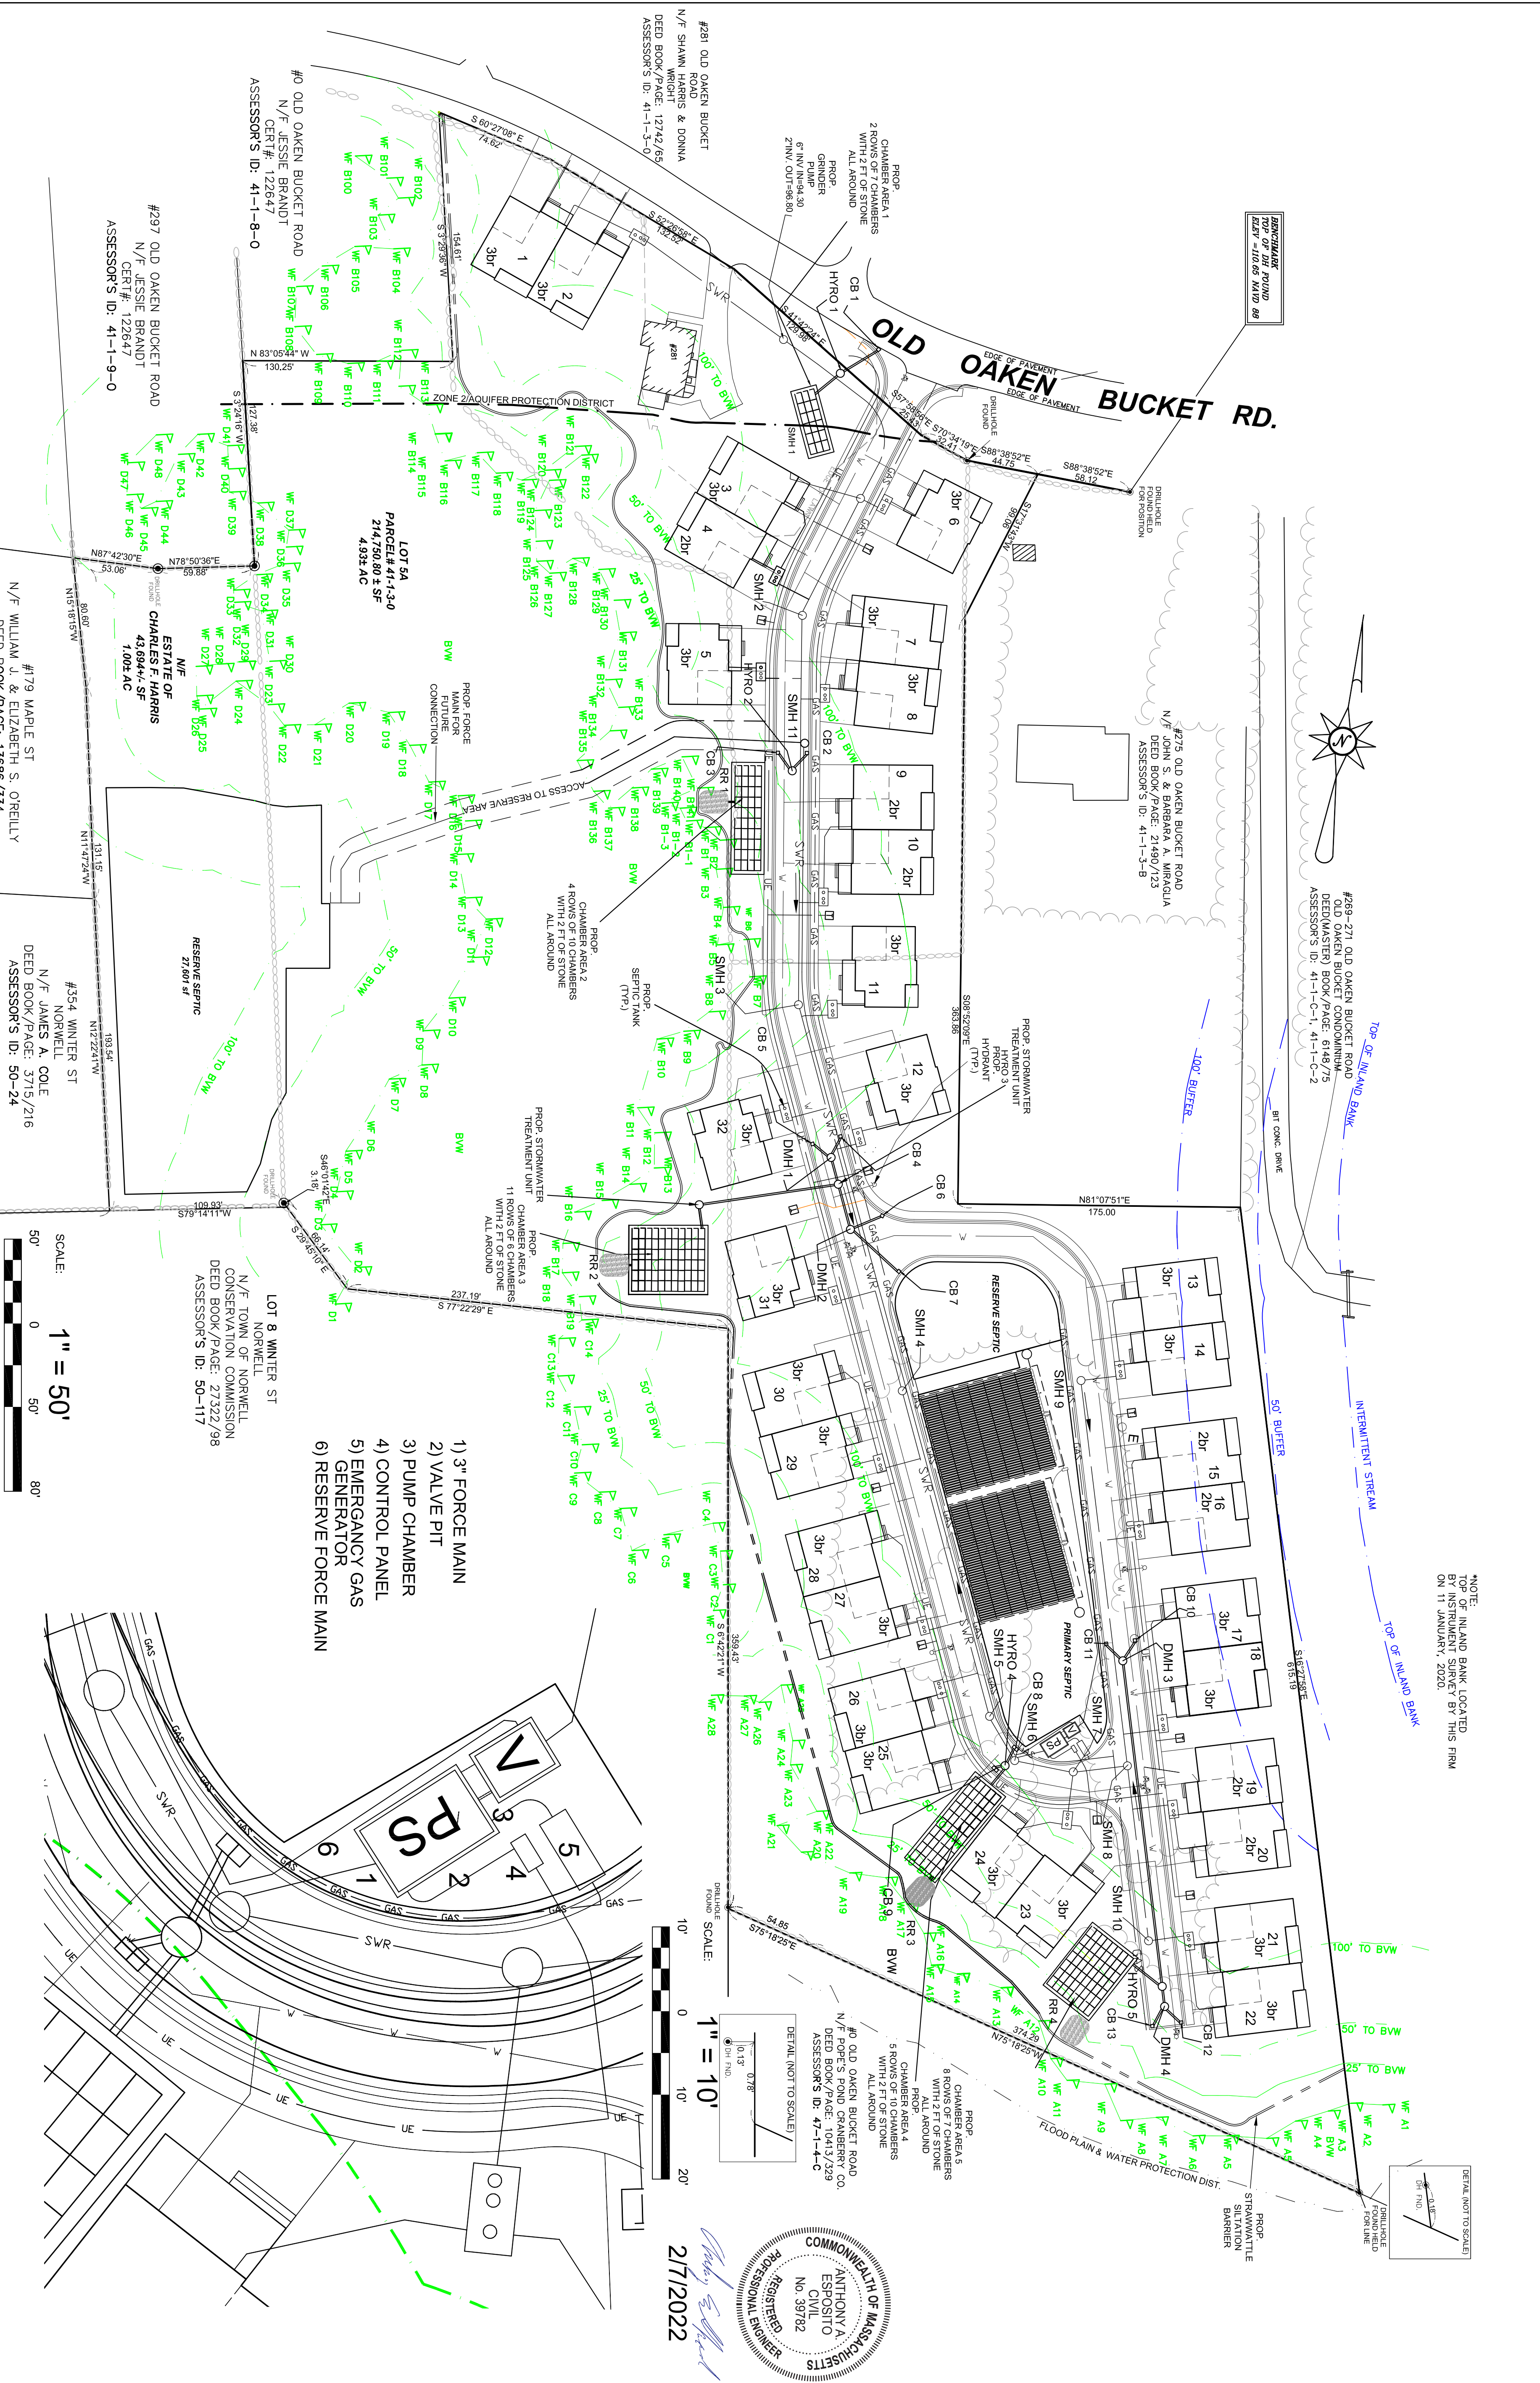

NOTE:
INLAND BANK LOCATED
BY INSTRUMENT SURVEY BY THIS FIRM
ON 11 JANUARY, 2020.


SCALE: 1" = 50'
0 50 80'

SCALE: 1" = 10'
0 10' 20'

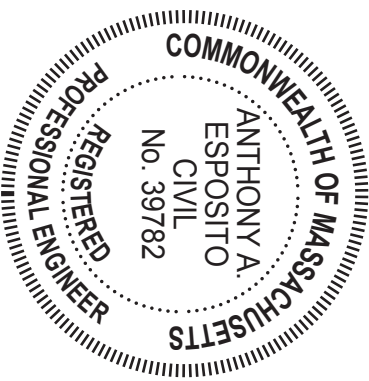

2/7/2022

- 1) 3" FORCE MAIN
- 2) VALVE PIT
- 3) PUMP CHAMBER
- 4) CONTROL PANEL
- 5) EMERGENCY GAS GENERATOR
- 6) RESERVE FORCE MAIN

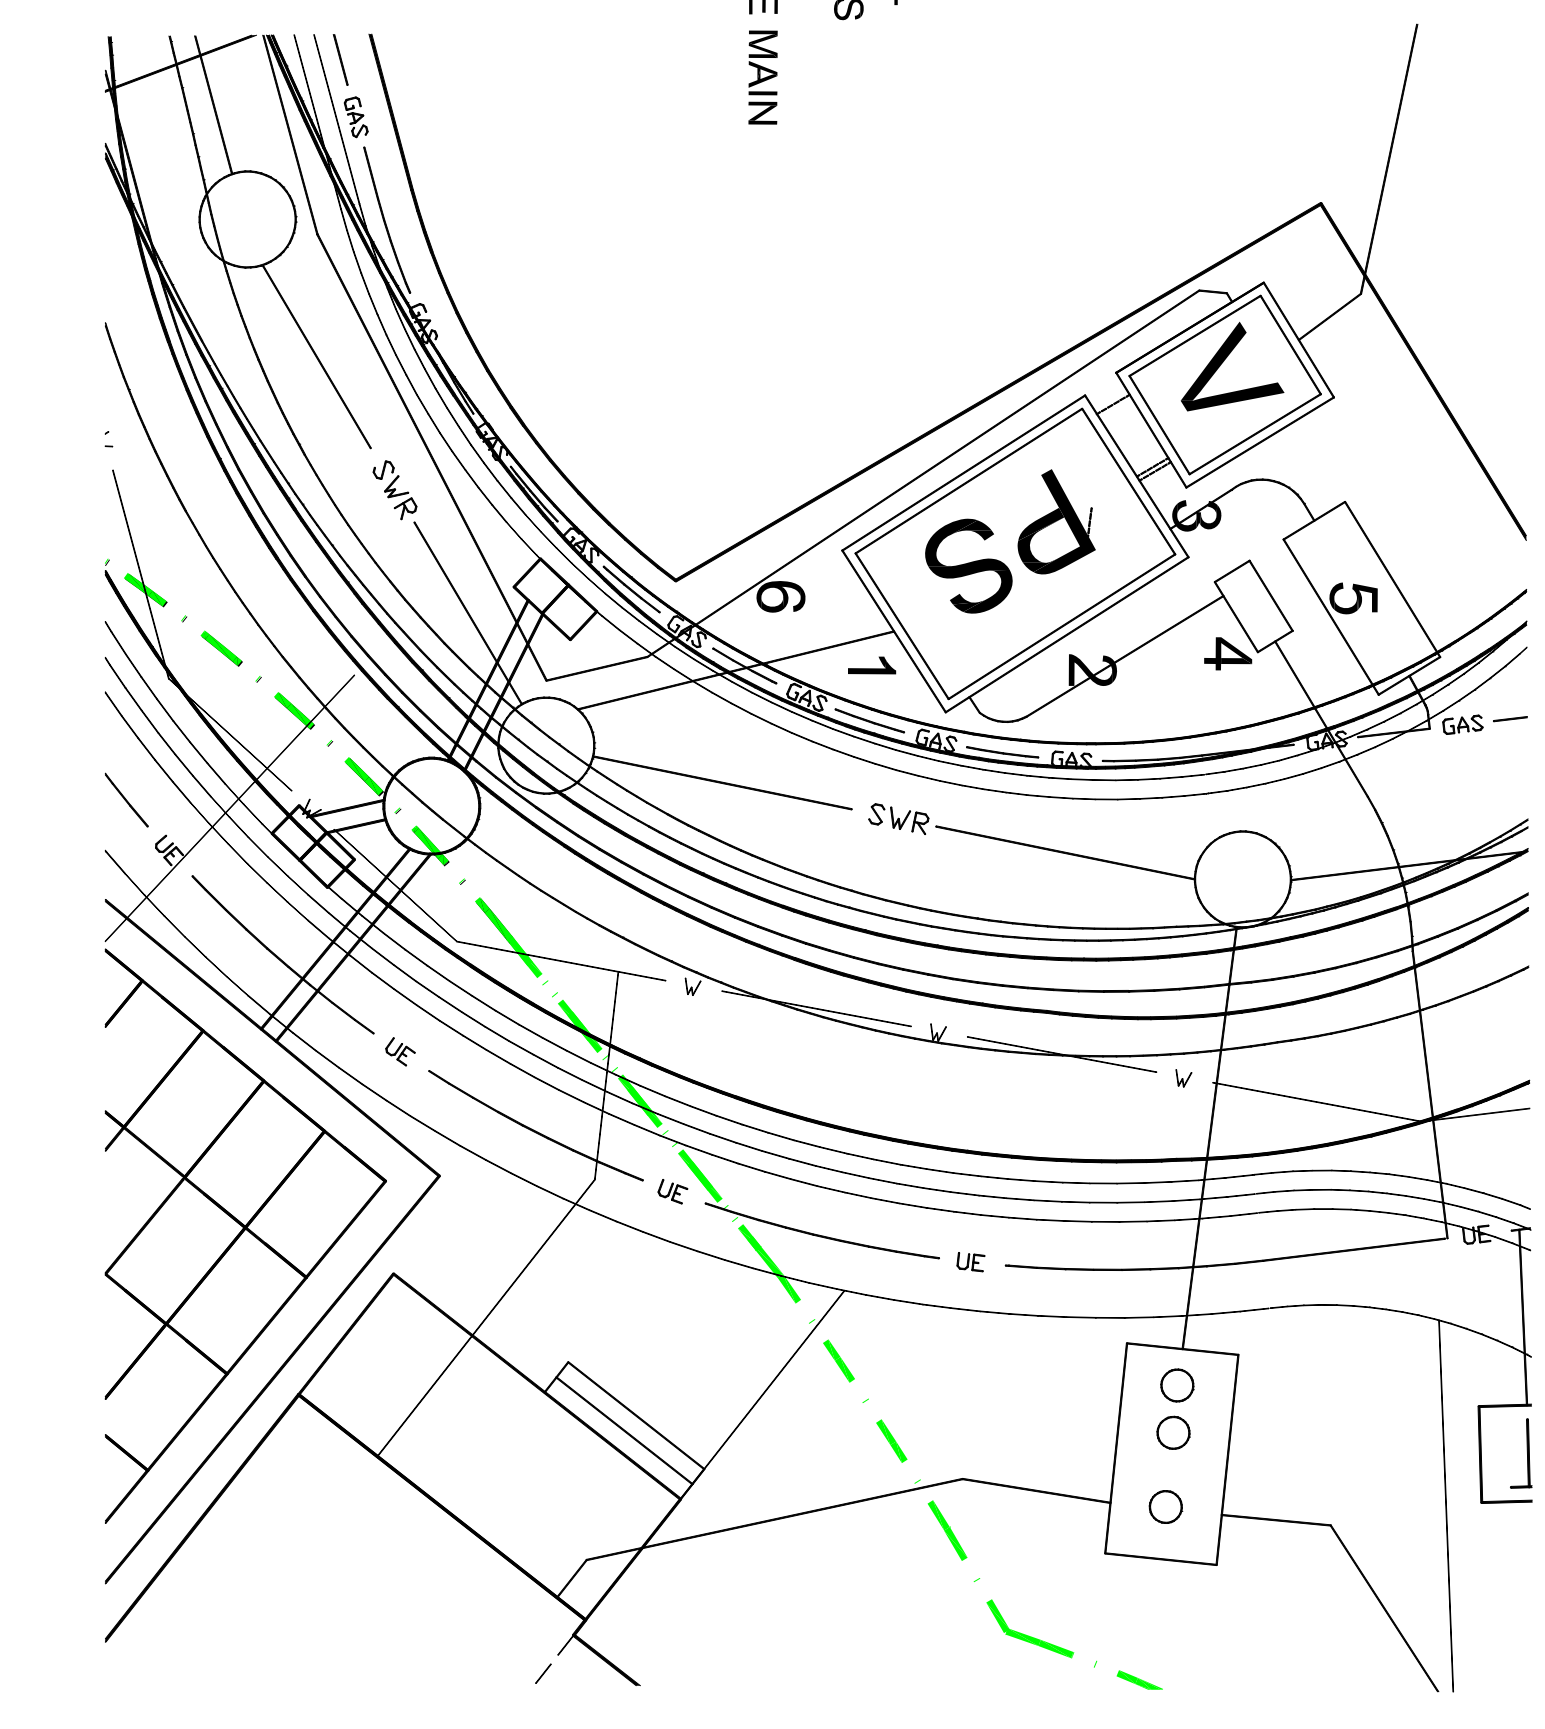

REVISIONS:	No.	DESCRIPTION	DATE

PROJECT TITLE:

THE COTTAGES AT OLD OAKEN BUCKET ROAD
AT #279-281 OLD OAKEN BUCKET ROAD SCITUATE, MA

PREPARED FOR:
UTILITY LAYOUT PLAN

PREPARED BY:
 PARCEL 41-1-3-D
 PARCEL 41-1-3-0

REGISTERED LAND SURVEYORS & CIVIL ENGINEERS
South Shore Surveyors, Inc.
 167 R SUMMER STREET
 KINGSTON, MA 02364
 781-582-2185
 mark@ssocinc.net

PREPARED FOR:
THE LOVENDALE COMPANY LLC
 114 ONION HILL ROAD
 DUXBURY, MA 02332

SCALE: 1" = 50'
 0 50 80'

DATE: FEBRUARY 7, 2022
 COMP/DESIGN: A. ESPOSITO
 CHECK: M. D. CASEY
 DRAWING: A. ESPOSITO
 FIELD: LILUPS
 APPROVED: M. D. CASEY
 DWG. NO. 1908 SP
 JOB NO. 1908

SHEET 3 OF 13