


SCHEDULE

| Symbol | Label | Quantity | Manufacturer | Catalog Number | Description | Light Loss Factor | Wattage |
|--------|-------|----------|---------------|---|---|-------------------|---------|
| | AL-1 | 4 | WILL Lighting | WS GVX 40 30 MV 3M FINISH PM ARM XX XX XX | GVX Architectural Area Light Type 3 Distribution Single Head Pole @ 90° Mounted @ 16'-0" AFG | 0.9 | 38 |
| | AL-2 | 3 | WILL Lighting | WS GVX 40 30 MV 4M FINISH PM ARM XX XX XX | GVX Architectural Area Light Type 4 Distribution Single Head Pole @ 90° Mounted @ 16'-0" AFG | 0.9 | 38 |
| | AL-3 | 5 | WILL Lighting | WD GVX 40 30 MV 4M FINISH PM ARM XX XX HSS-GVX | Will Studio - GVX Pendant Type 4 Distribution Single Head Pole Mounted @ 12'-0" AFG House Side Shield | 0.9 | 38 |
| | BL-1 | 22 | WILL Lighting | WD-RFB 42 10 30 MV AC FINISH FINISH XX XX WM-RXB XX | Will Studio - RXB Bollard Asymmetric Distribution 42" Body 1,500 Lumens | 0.9 | 10.4 |
| | BL-2 | 10 | WILL Lighting | WD-RFB 42 10 30 MV 5F FINISH FINISH XX XX WM-RXB XX | Will Studio - RXB Bollard Type 5 Distribution w/ Frosted Lens 42" Body 1,500 Lumens | 0.9 | 10.4 |
| | WL-1 | 2 | WILL Lighting | NF-WCS 45 30 MV 70 3W FINISH XX | Nafo WOX Wall pack Type 3 Distribution Wall mounted 10'-0" AFG | 0.9 | 43.7 |
| | WL-2 | 2 | ILP | VWM-3L/4L/5L-U-CCTS-T3 | Viewpoint Wall pack Type 3 Distribution Wall mounted 8'-0" AFG Switchable Lumen / Switchable CCT (3000LM / 3000K Simulated) | 0.9 | 40.18 |

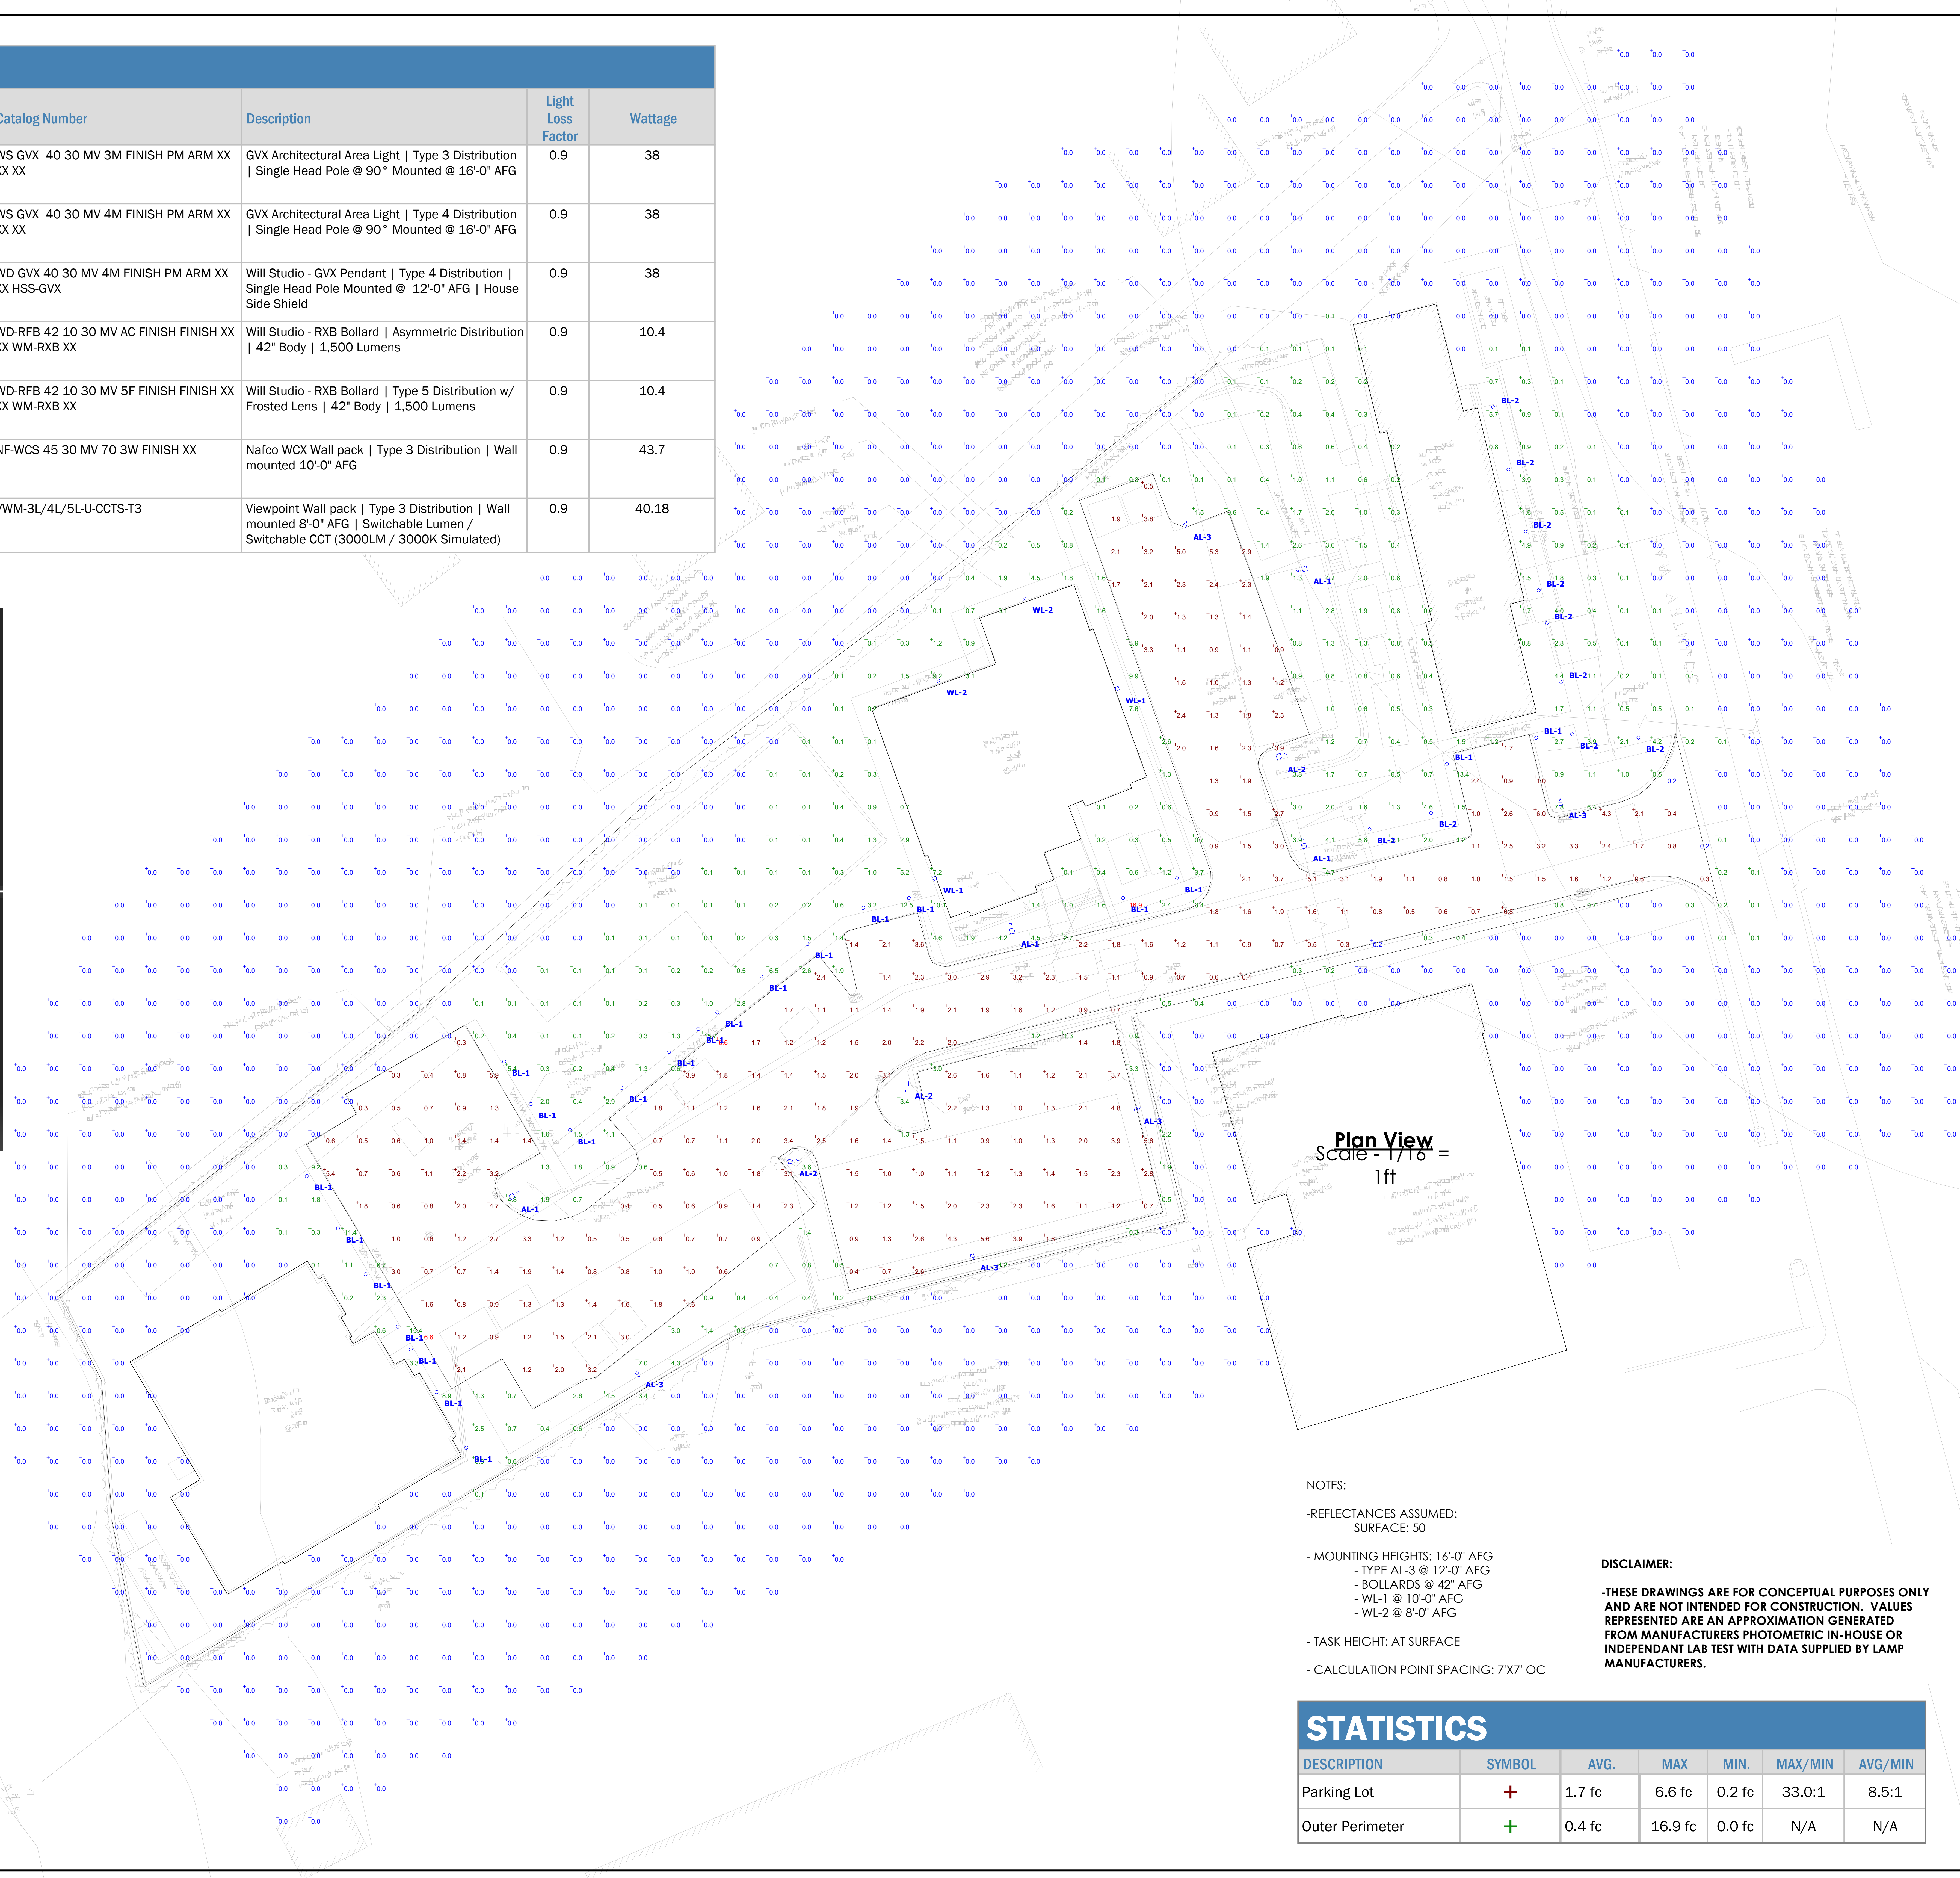

- NOTES:
- REFLECTANCES ASSUMED: SURFACE: 50
 - MOUNTING HEIGHTS: 16'-0" AFG
- TYPE AL-3 @ 12'-0" AFG
- BOLLARDS @ 42" AFG
- WL-1 @ 10'-0" AFG
- WL-2 @ 8'-0" AFG
 - TASK HEIGHT: AT SURFACE
 - CALCULATION POINT SPACING: 7'X7' OC

DISCLAIMER:

- THESE DRAWINGS ARE FOR CONCEPTUAL PURPOSES ONLY AND ARE NOT INTENDED FOR CONSTRUCTION. VALUES REPRESENTED ARE AN APPROXIMATION GENERATED FROM MANUFACTURERS PHOTOMETRIC IN-HOUSE OR INDEPENDANT LAB TEST WITH DATA SUPPLIED BY LAMP MANUFACTURERS.

| DESCRIPTION | SYMBOL | AVG. | MAX | MIN. | MAX/MIN | AVG/MIN |
|-----------------|--------|--------|---------|--------|---------|---------|
| Parking Lot | + | 1.7 fc | 6.6 fc | 0.2 fc | 33.0:1 | 8.5:1 |
| Outer Perimeter | + | 0.4 fc | 16.9 fc | 0.0 fc | N/A | N/A |