


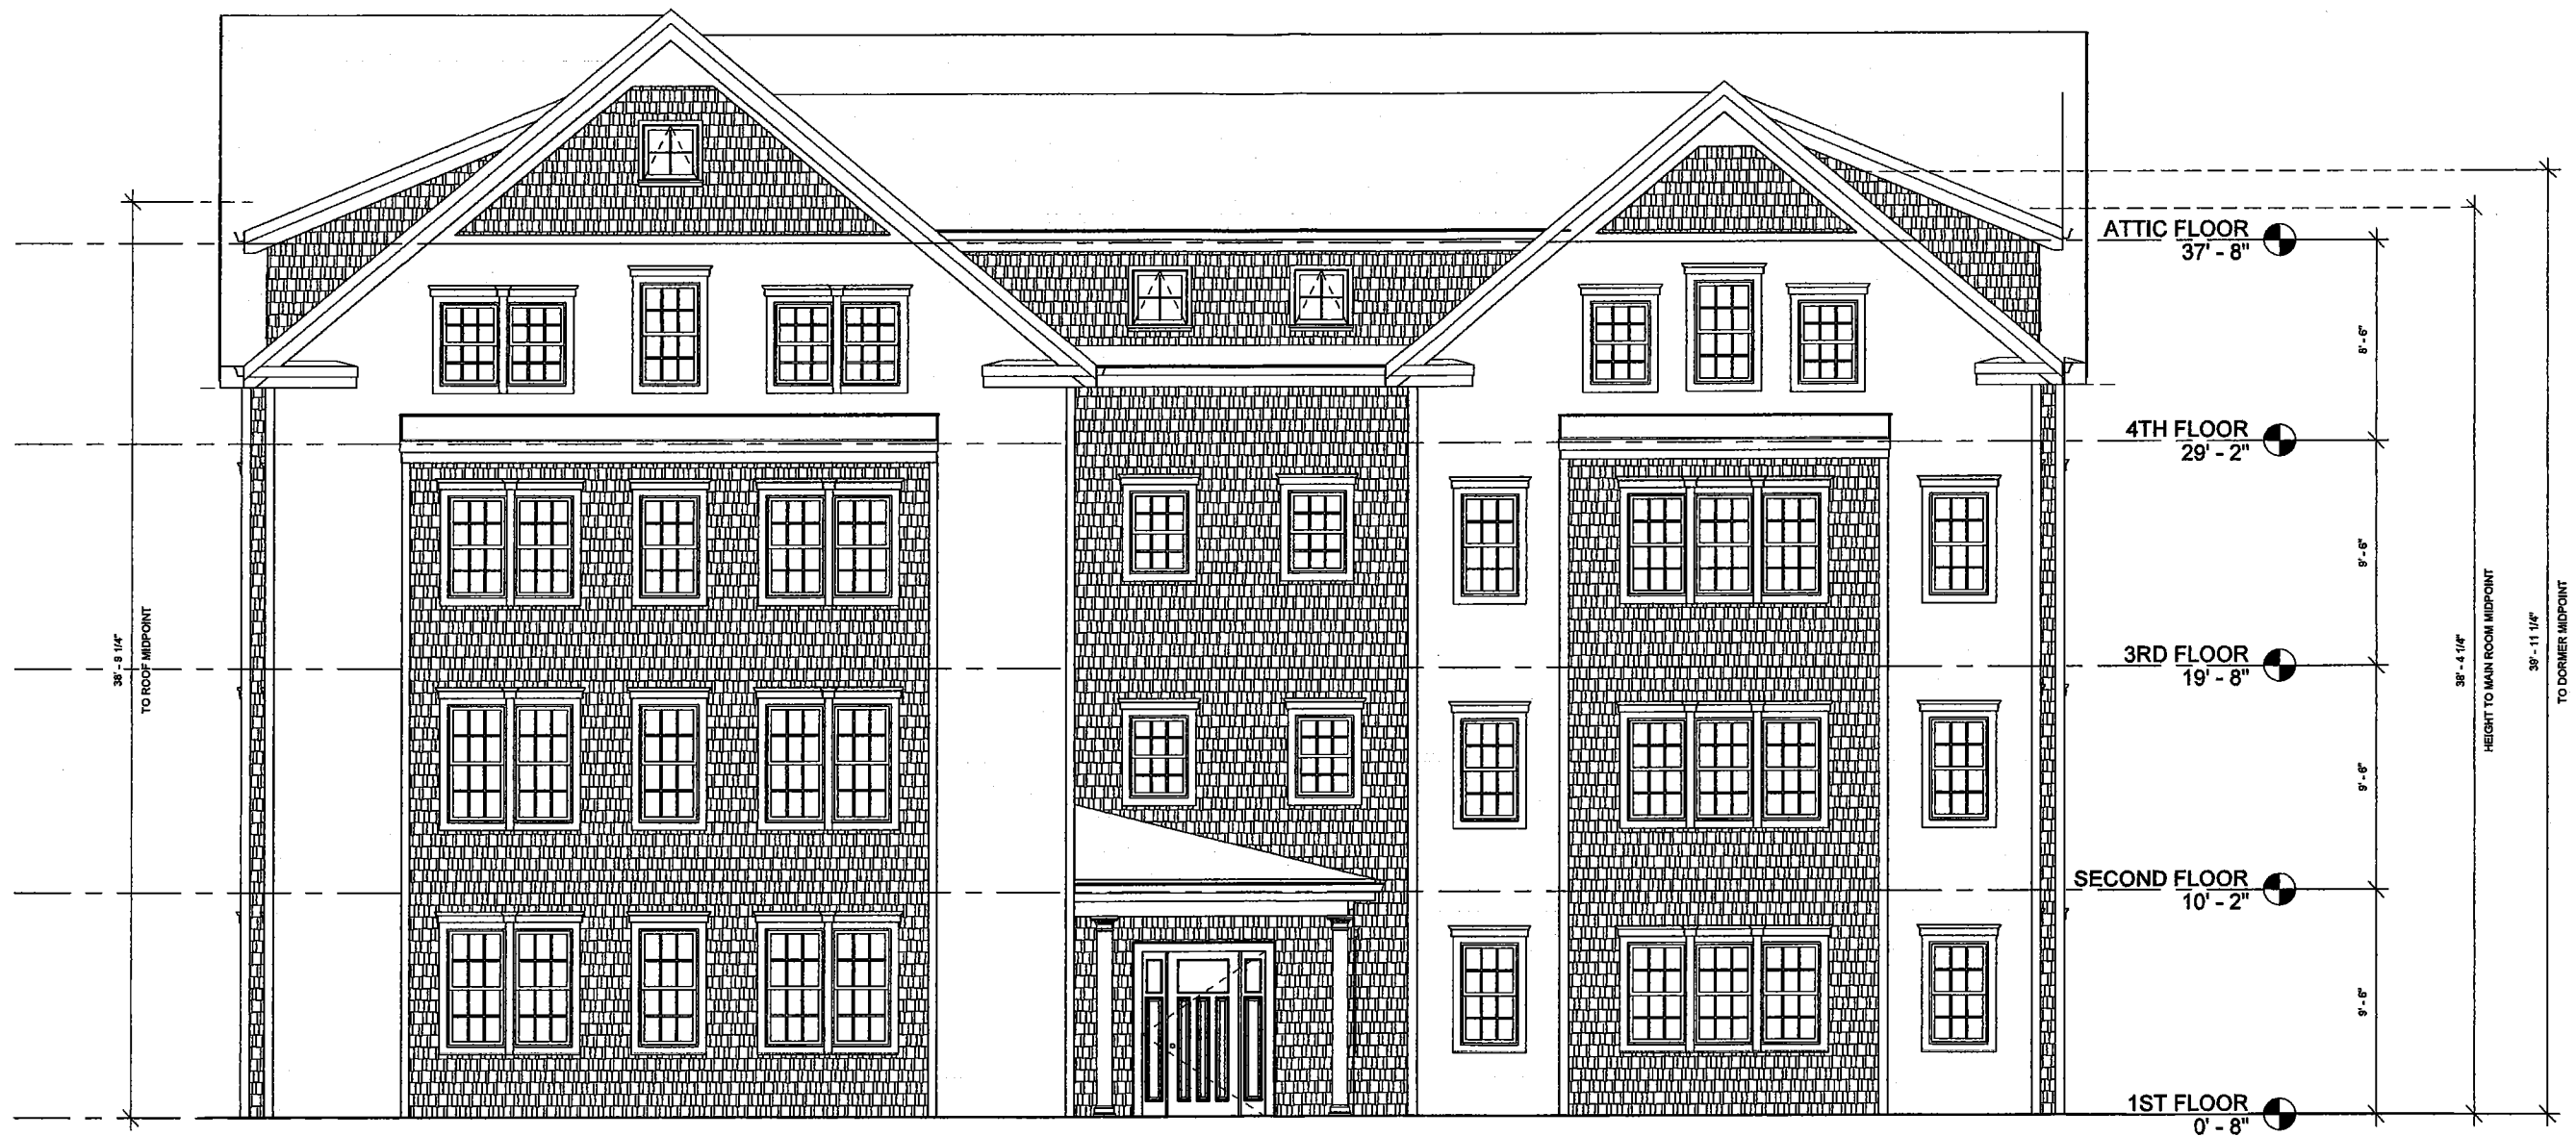

BUILDING 2 - SUPPLEMENTAL HEIGHT INFORMATION

submitted 11/1/23 at DRC meeting



BUILDING 3 - SUPPLEMENTAL HEIGHT INFORMATION

*submitted 11/1/23 at DRC meeting*