


**SCHEME D - FIRST FLOOR  
GATES MS FEASIBILITY STUDY**

1" = 40'-0"

JUNE 18, 2012

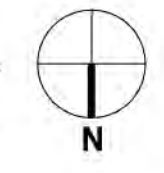

SENIOR CENTER  
COMP LAB  
DROP OFF  
SENIOR CENTER  
BILLIARD / GAMING  
SENIOR CENTER  
ARTS & CRAFTS

SENIOR CENTER  
RECEIPT  
SENIOR CENTER  
OFFICE  
SENIOR CENTER  
WK RM  
SENIOR CENTER  
ADMIN  
SENIOR CENTER  
OFFICE  
SENIOR CENTER  
LOUNGE

REC DEPT  
DAYCARE  
REC DEPT  
MULTIPURPOSE  
REC DEPT  
SPINNING  
REC DEPT  
EQUIP

REC DEPT  
TEEN ROOM

ARCHIVE  
STOR  
ARCHIVE  
CONF  
ARCHIVE  
OFFICE

SENIOR CENTER  
MULTIPURPOSE  
SENIOR CENTER  
SERVERY  
SENIOR CENTER  
KITCHEN

ARCHIVE  
STOR  
VET  
AFFAIRS  
CONF  
VET  
AFFAIRS  
OFFICE

MECH  
MECH  
MAINT  
BREAK  
RM

OIL TANK  
LOADING  
AREA  
KITCHEN

MTG ROOM  
1  
MTG ROOM  
2  
MTG ROOM  
3

SHORT TERM  
PARKING  
15

RESTORED ORIGINAL  
ENTRANCE & STAIR  
DROP OFF


DEDICATED  
PARKING  
3


PARKING  
24

PARKING  
33

EXTG  
SOCCER  
FIELD

PARKING  
78

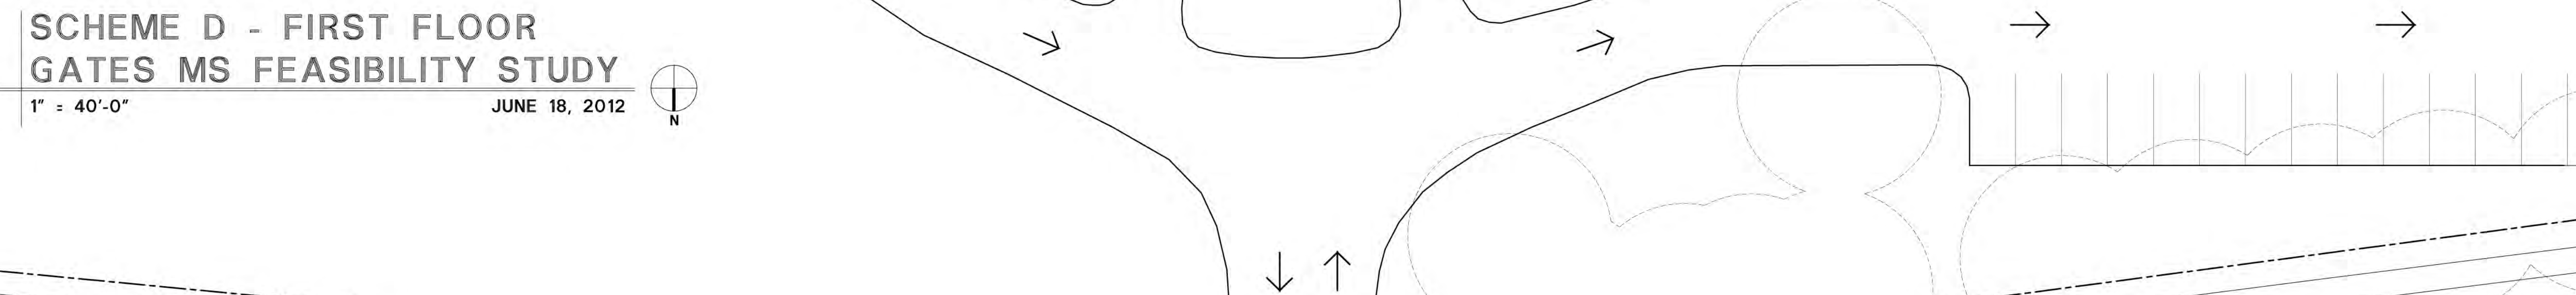



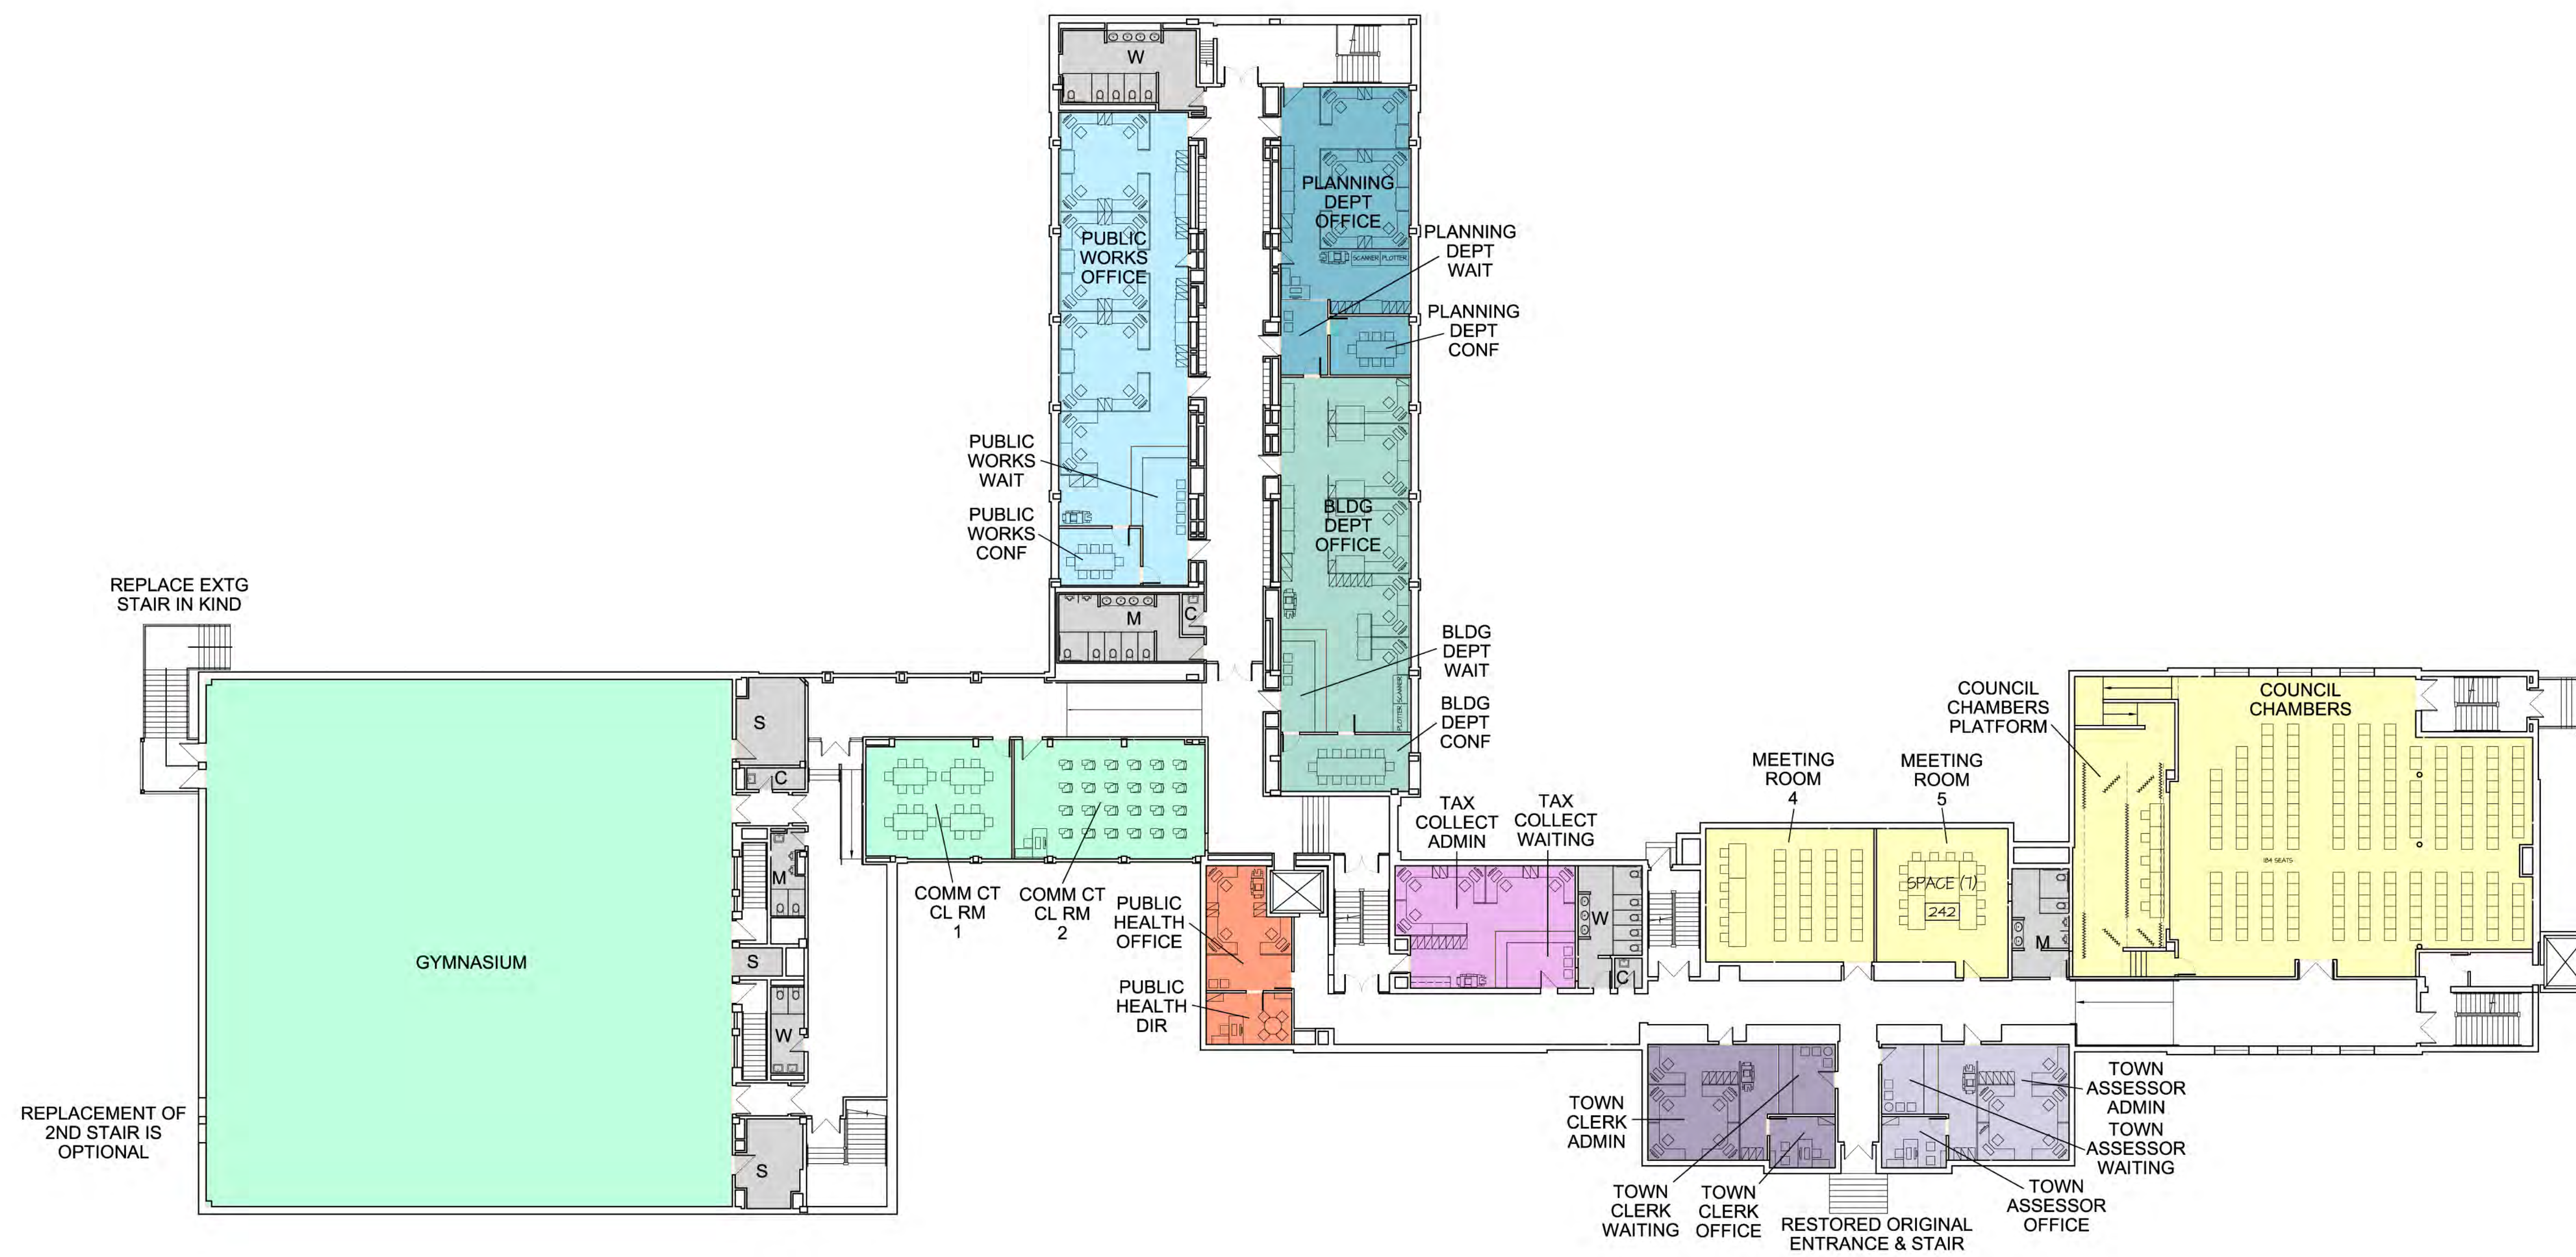


**SCHEME D - SECOND FLOOR  
GATES MS FEASIBILITY STUDY**

1" = 40'-0"

JUNE 18, 2012

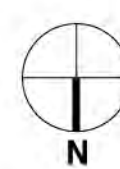

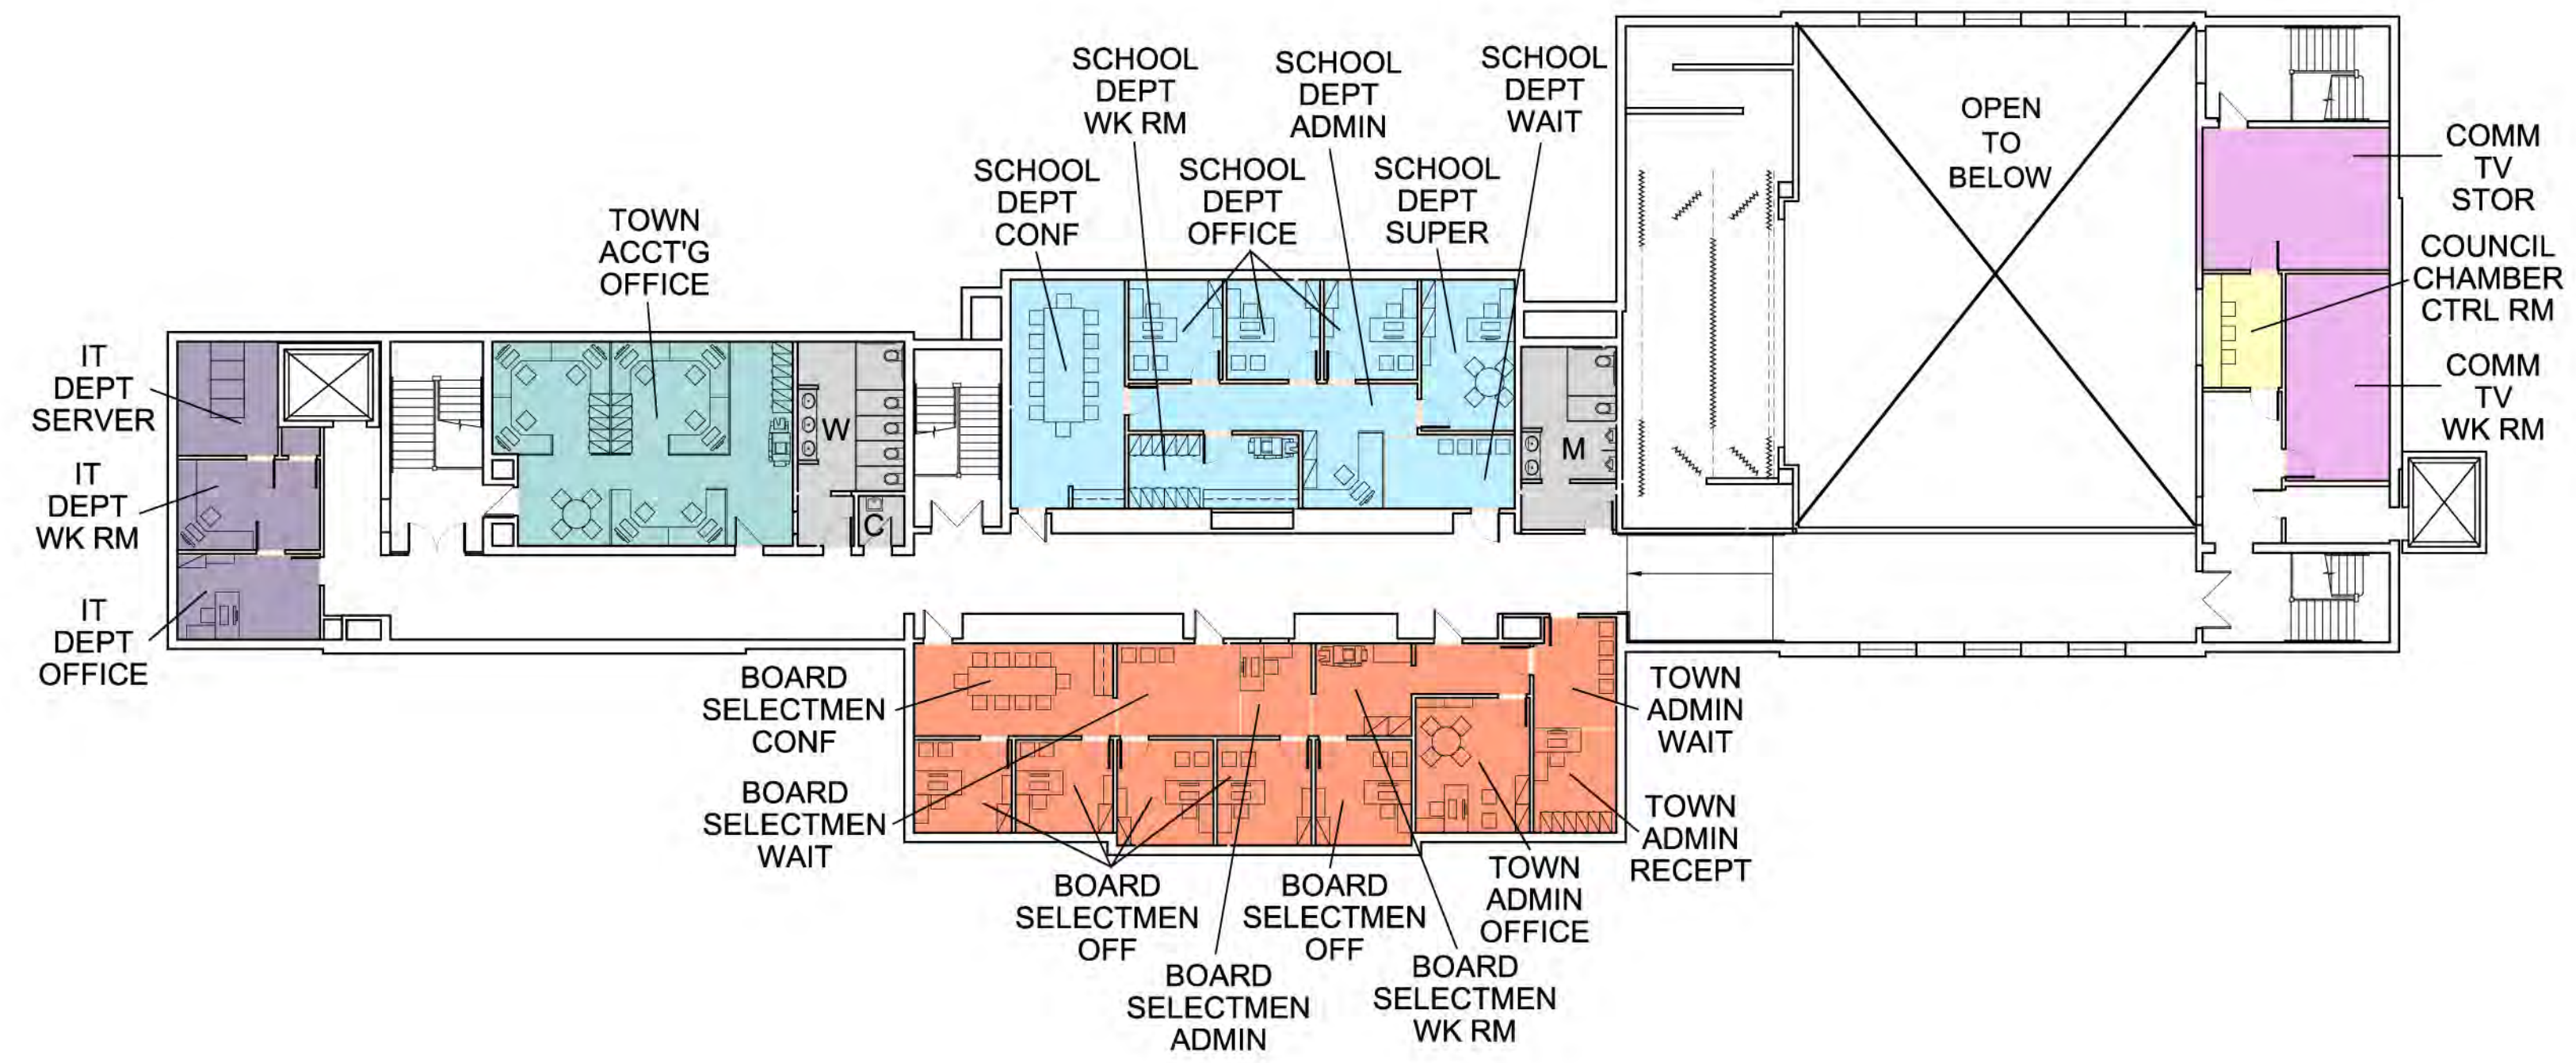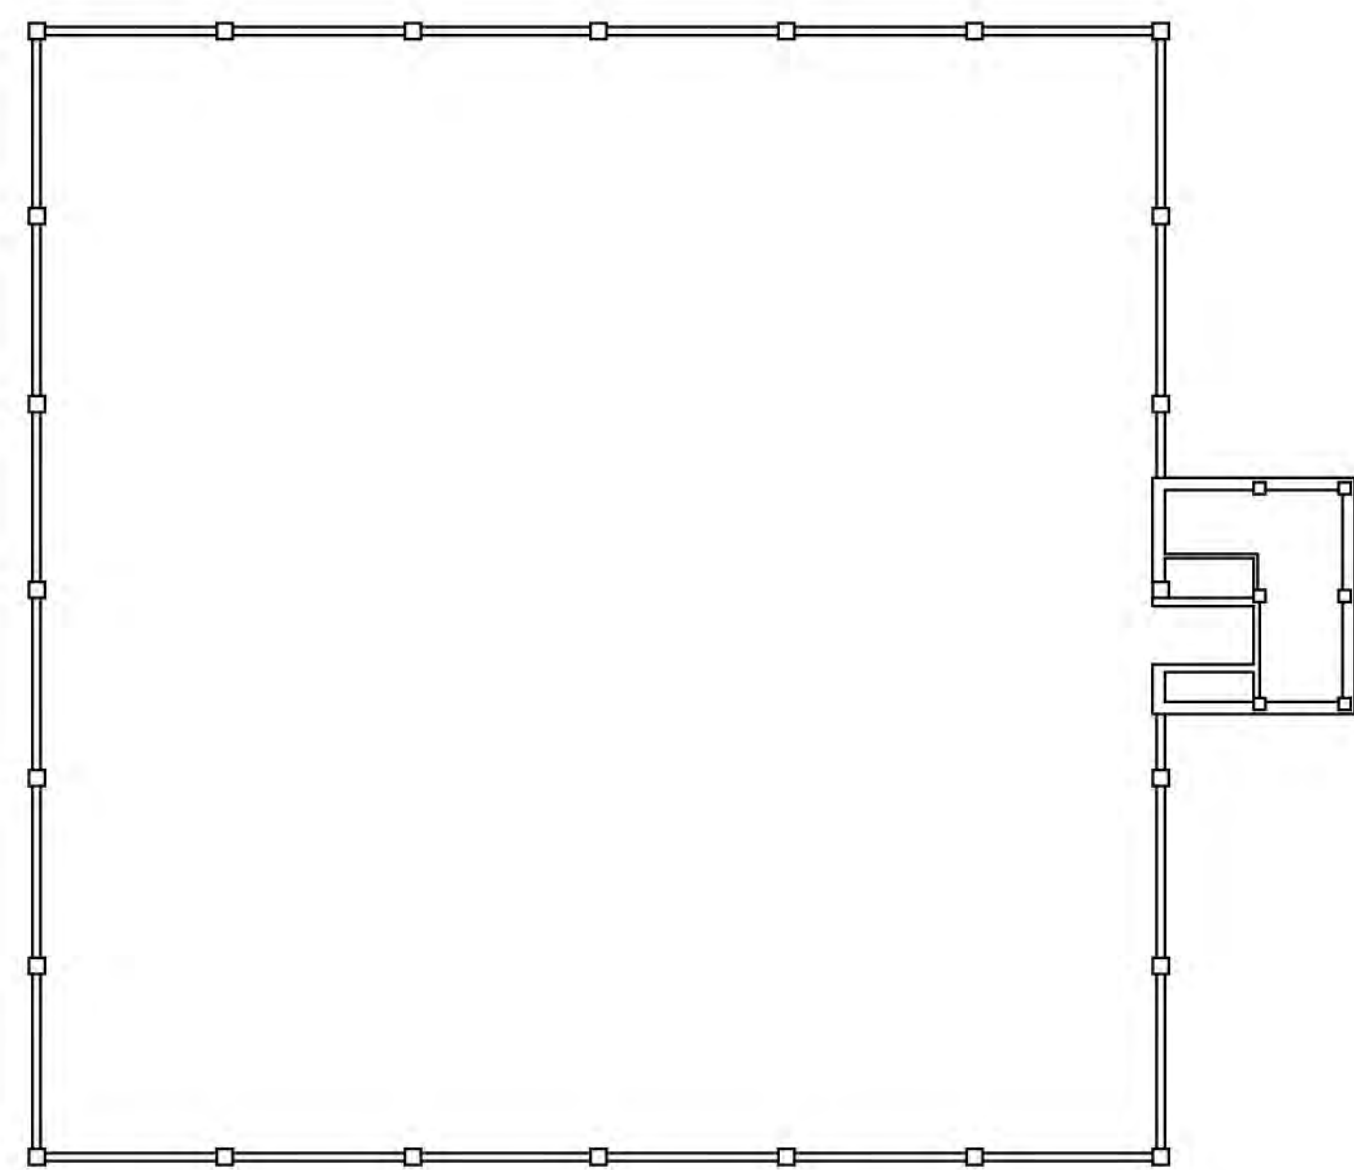

**SCHEME D - THIRD FLOOR  
GATES MS FEASIBILITY STUDY**

1" = 40'-0"

JUNE 18, 2012

