


SU-30 - Single Unit Truck
 Overall Length 30.000ft
 Overall Width 8.000ft
 Overall Body Height 13.500ft
 Min Body Ground Clearance 1.367ft
 Track Width 8.000ft
 Lock-to-lock time 5.00s
 Max Steering Angle (Virtual) 31.80°

COHASSET ASSESSORS PARCEL F8-36-014
 #431 SOUTH MAIN STREET
 N/F JOHN AND JULIE P. DEWAAL
 DEED BOOK 12606 PAGE 37

COHASSET ASSESSORS PARCEL F8-36-015
 #429 SOUTH MAIN STREET
 N/F BRIAN N & KATHLEEN P. DESJOURDY
 DEED BOOK 28328 PAGE 429

COUNTRY WAY

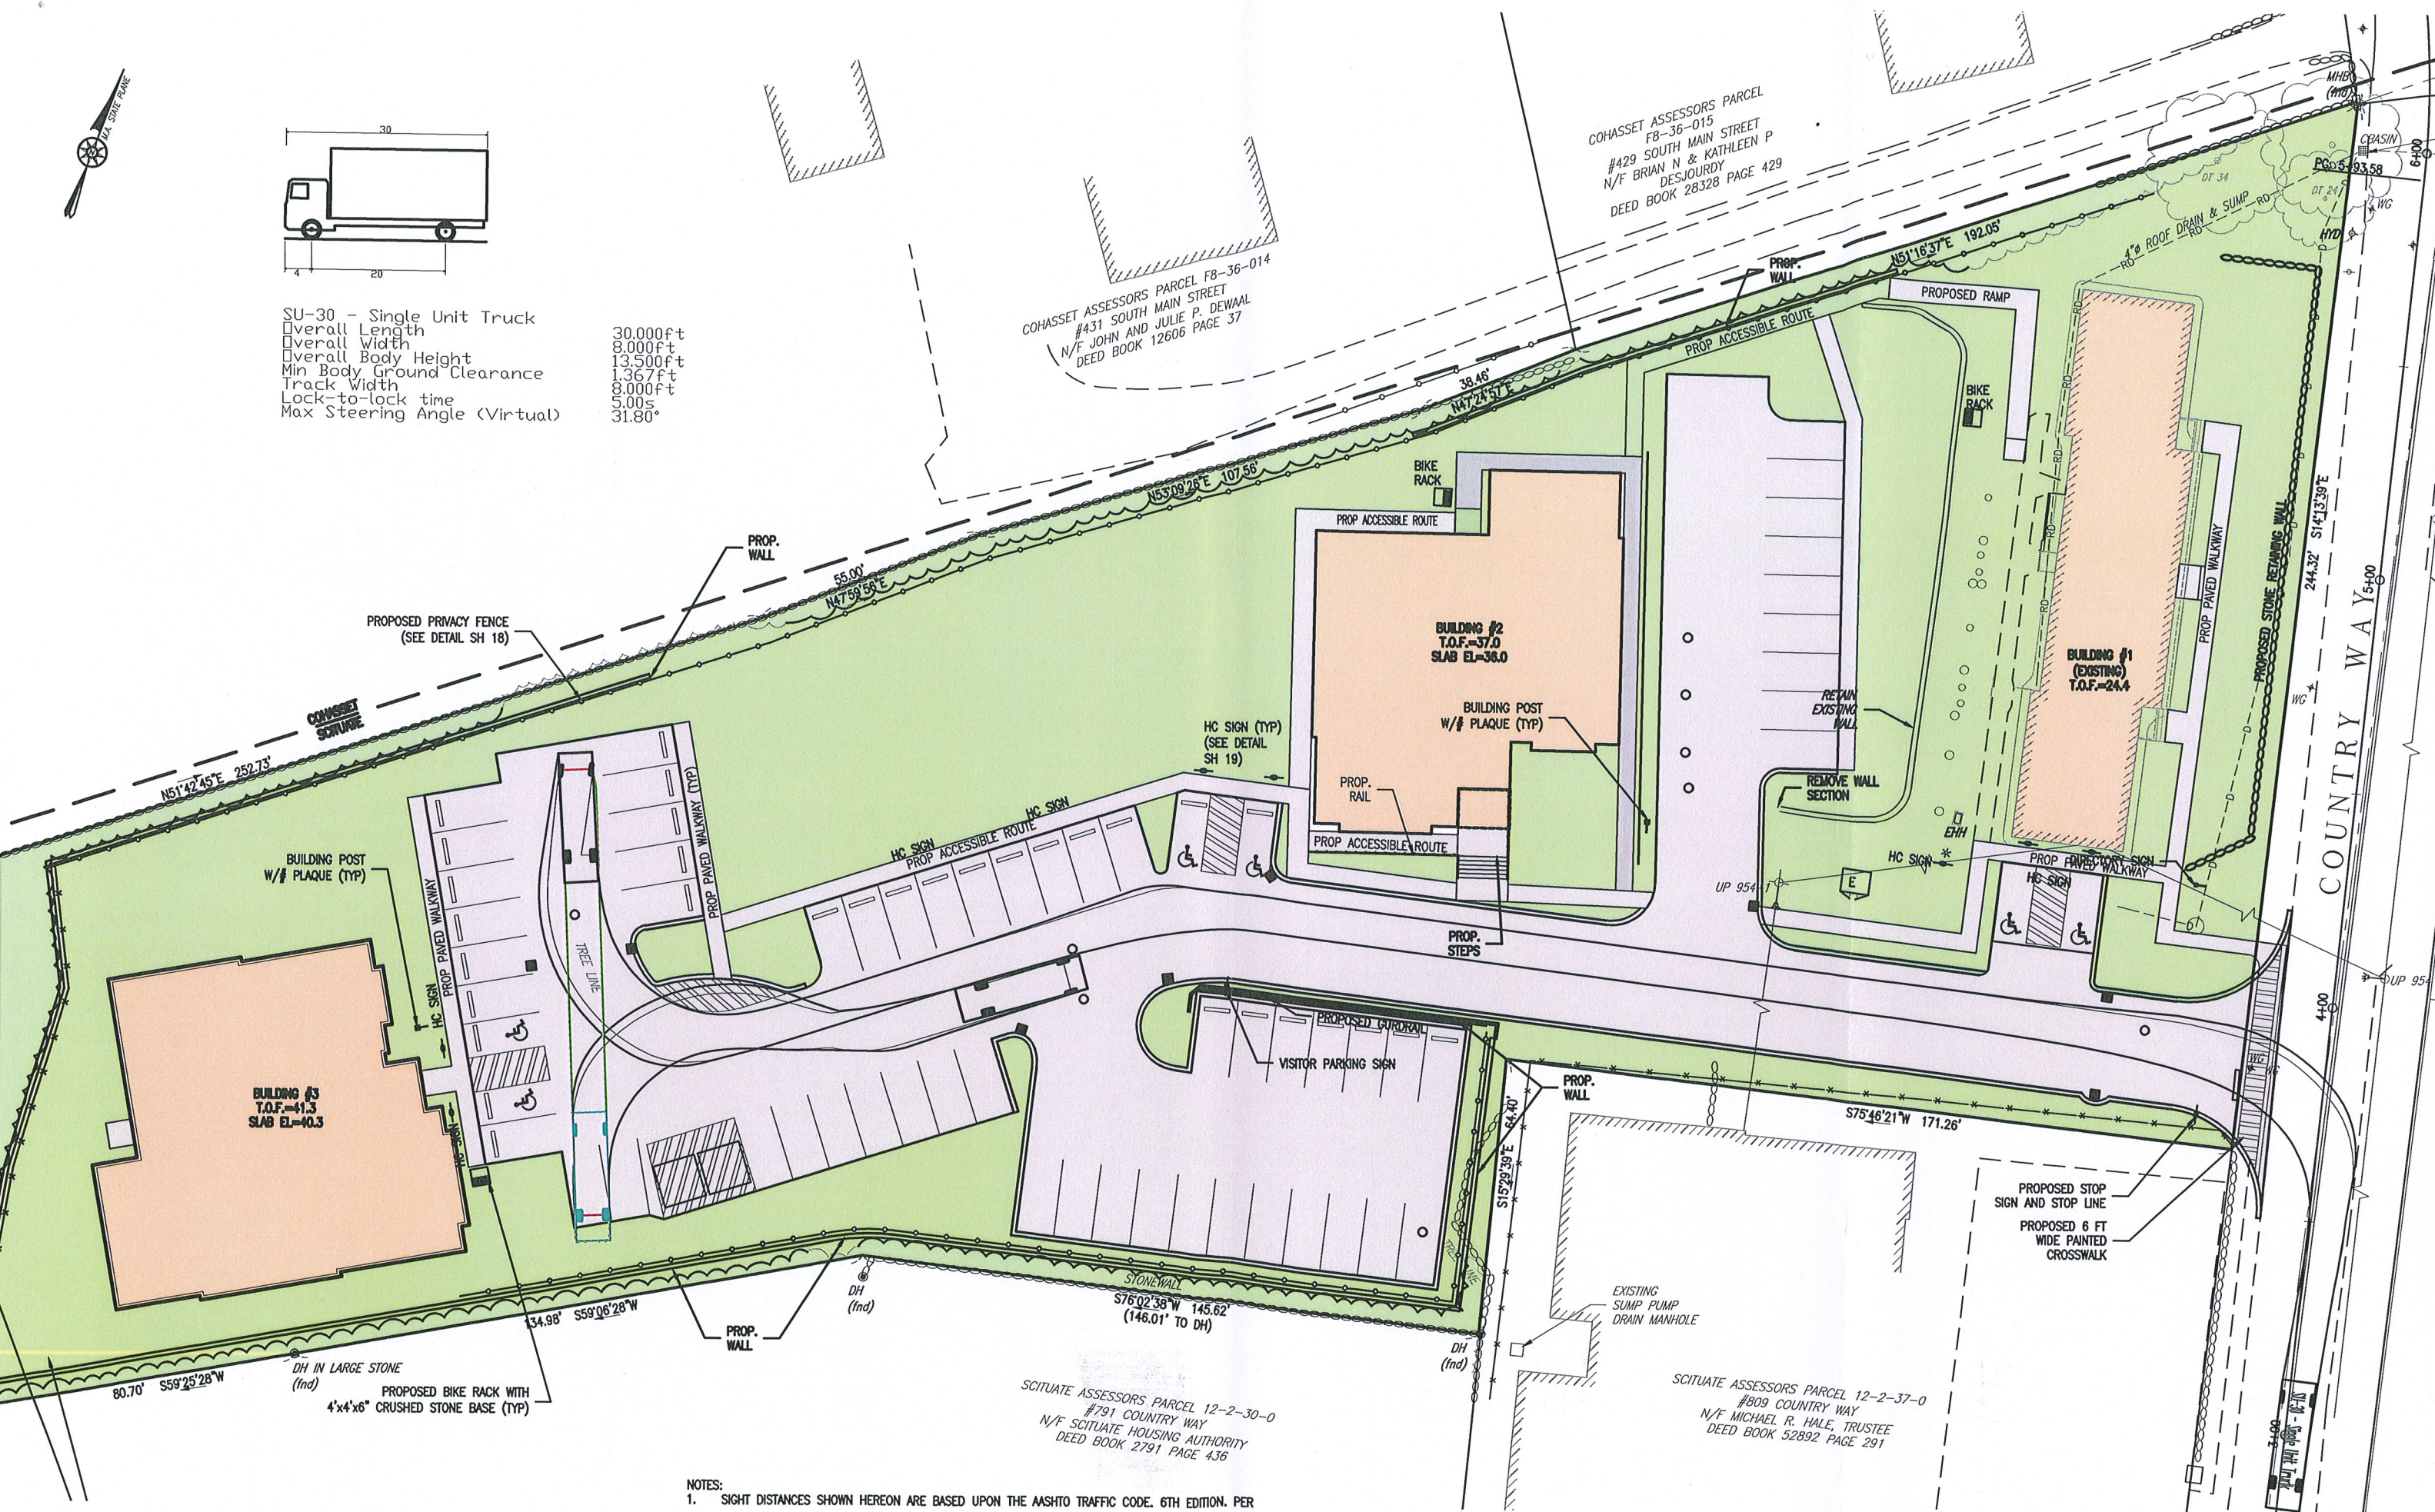

PROPOSED PRIVACY FENCE
 (SEE DETAIL SH 18)

BUILDING #2
 T.O.F.=37.0
 SLAB EL.=36.0

BUILDING #1
 (EXISTING)
 T.O.F.=24.4

BUILDING #3
 T.O.F.=41.3
 SLAB EL.=40.3

NOTES:
 1. SIGHT DISTANCES SHOWN HEREON ARE BASED UPON THE AASHTO TRAFFIC CODE, 6TH EDITION. PER

SCITUATE ASSESSORS PARCEL 12-2-30-0
 #791 COUNTRY WAY
 N/F SCITUATE HOUSING AUTHORITY
 DEED BOOK 2791 PAGE 436

SCITUATE ASSESSORS PARCEL 12-2-37-0
 #809 COUNTRY WAY
 N/F MICHAEL R. HALE, TRUSTEE
 DEED BOOK 52892 PAGE 291